


26 GIU. 1979
3 SOLUZIONE
APPROVATO
19 LUG. 1979
CONTROLLATO
19 LUG. 1979
Foglio 67 - 1:2000

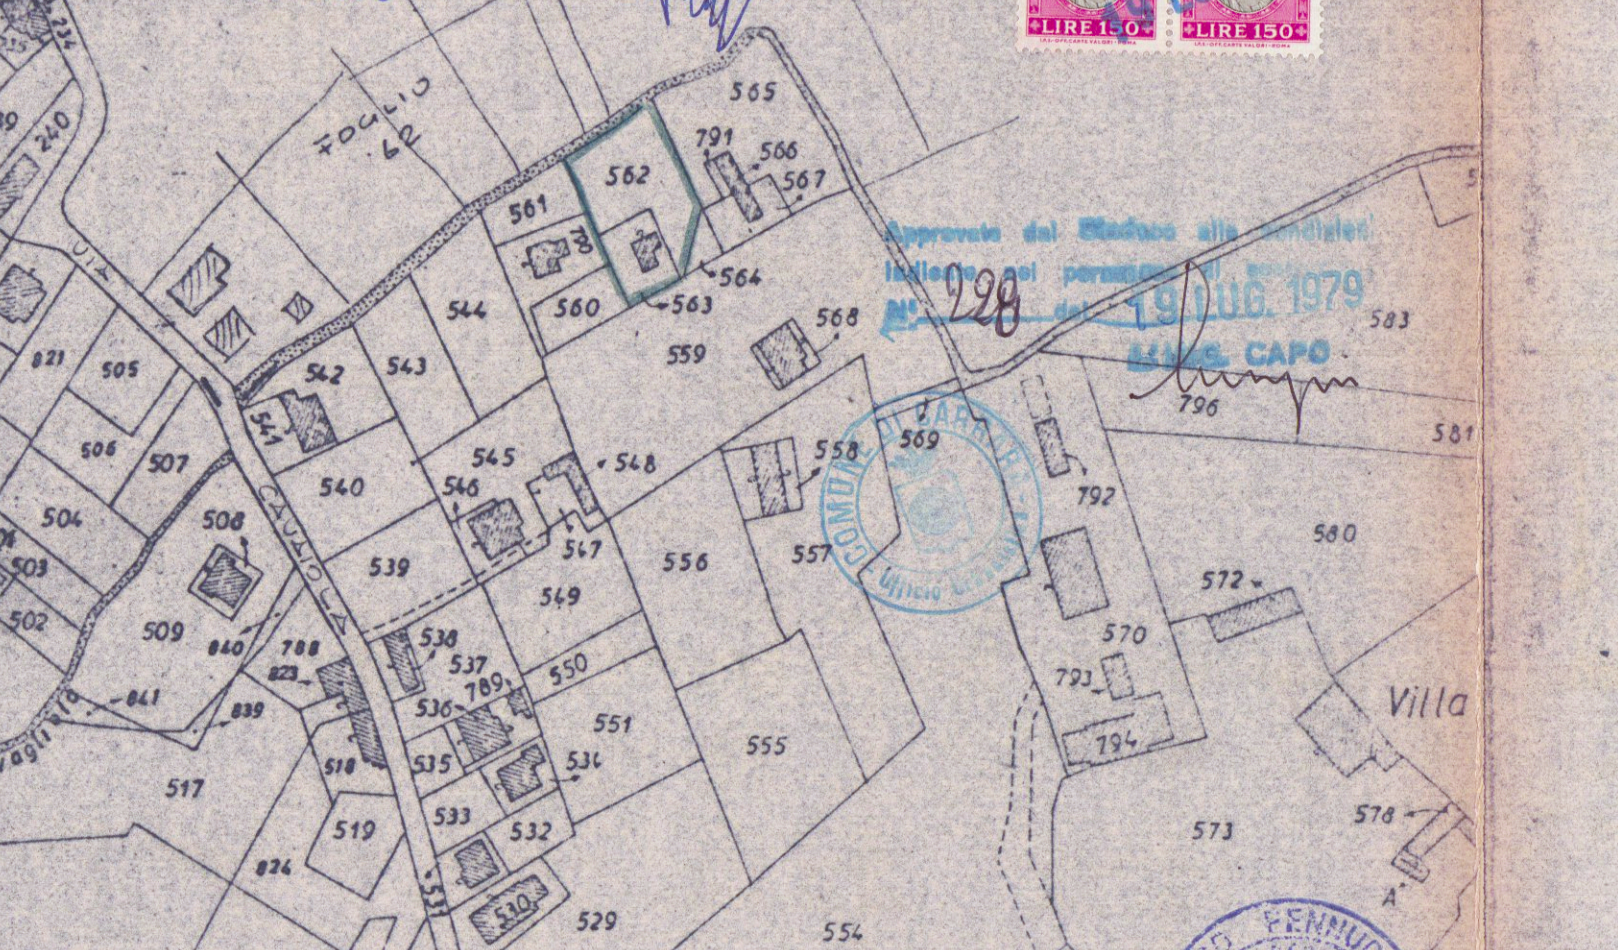

Progetto: AMPLIAMENTO PER MIGLIORAMENTO ESTETICO-FUNZIONALE	Per conto di: CORSI ROBERTO	soluzione: 3
Localita': FOSSONE		

2	3
1	

MODIFICATO

1 = 13.00 x 4.75 = mq 61.75 x 3.50 = mc 216.12
2 = 4.65 x 5.40 = 25.11 x 3.50 = 87.88
3 = 4.40 x 8.45 = 37.18 x 3.40 = 126.42
mq 124.04 HC 430.42

3	2
4	1

ESISTENTE

1 = 13.00 x 4.75 = mq 61.75 x 3.50 = mc 216.12
2 = 4.10 x 2.70 = 11.07 x 4.70 = 52.02
3 = 4.65 x 5.40 = 25.11 x 3.50 = 87.88
4 = 3.30 x 4.80 = 15.84 x 2.30 = 36.43
TOTALE mq 113.76 TOTALE MC 392.45

SUPERFICIE - 124.04 - 113.76 = mq 10.28 in progetto
VOLUME - 430.42 - 392.45 = mc 37.97 " " "

