


13 GIU. 1967

Lottizzazione ex Cripps -
Cooperative Riunite - Lotti
n. 8-9-10-11-12



	Superf. Lotti	Superf. Coperta	Volume
8	539.00	170.00	1.405.000
9	736.00	170.00	1.405.000
10	670.00	170.00	1.405.000
11	976.00	245.70	1.572.480
12	604.00	170.00	1.405.000
Tot.	3.525	Tot. 926.70	Tot. 7.192.480

PROGETTO DI LOTTIZZAZIONE

PROGETTISTA: DOTT. ARCH. FRANCESCO FORTE

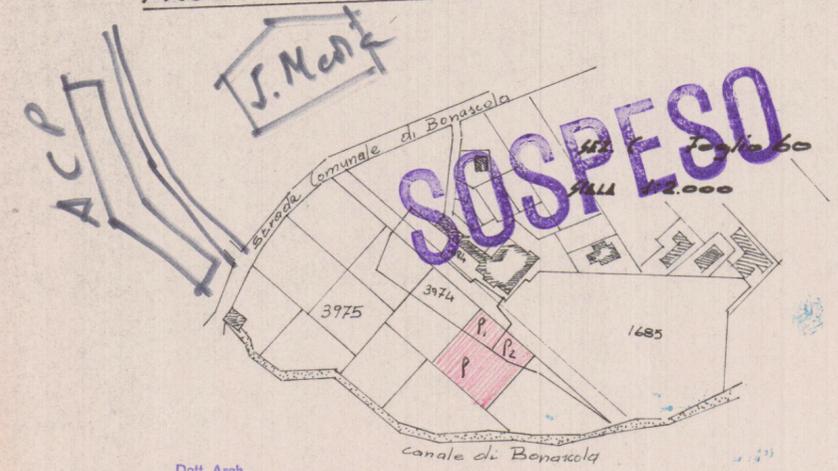

Dott. Arch.
FRANCESCO FORTE
FIRENZE
Francesco Forte

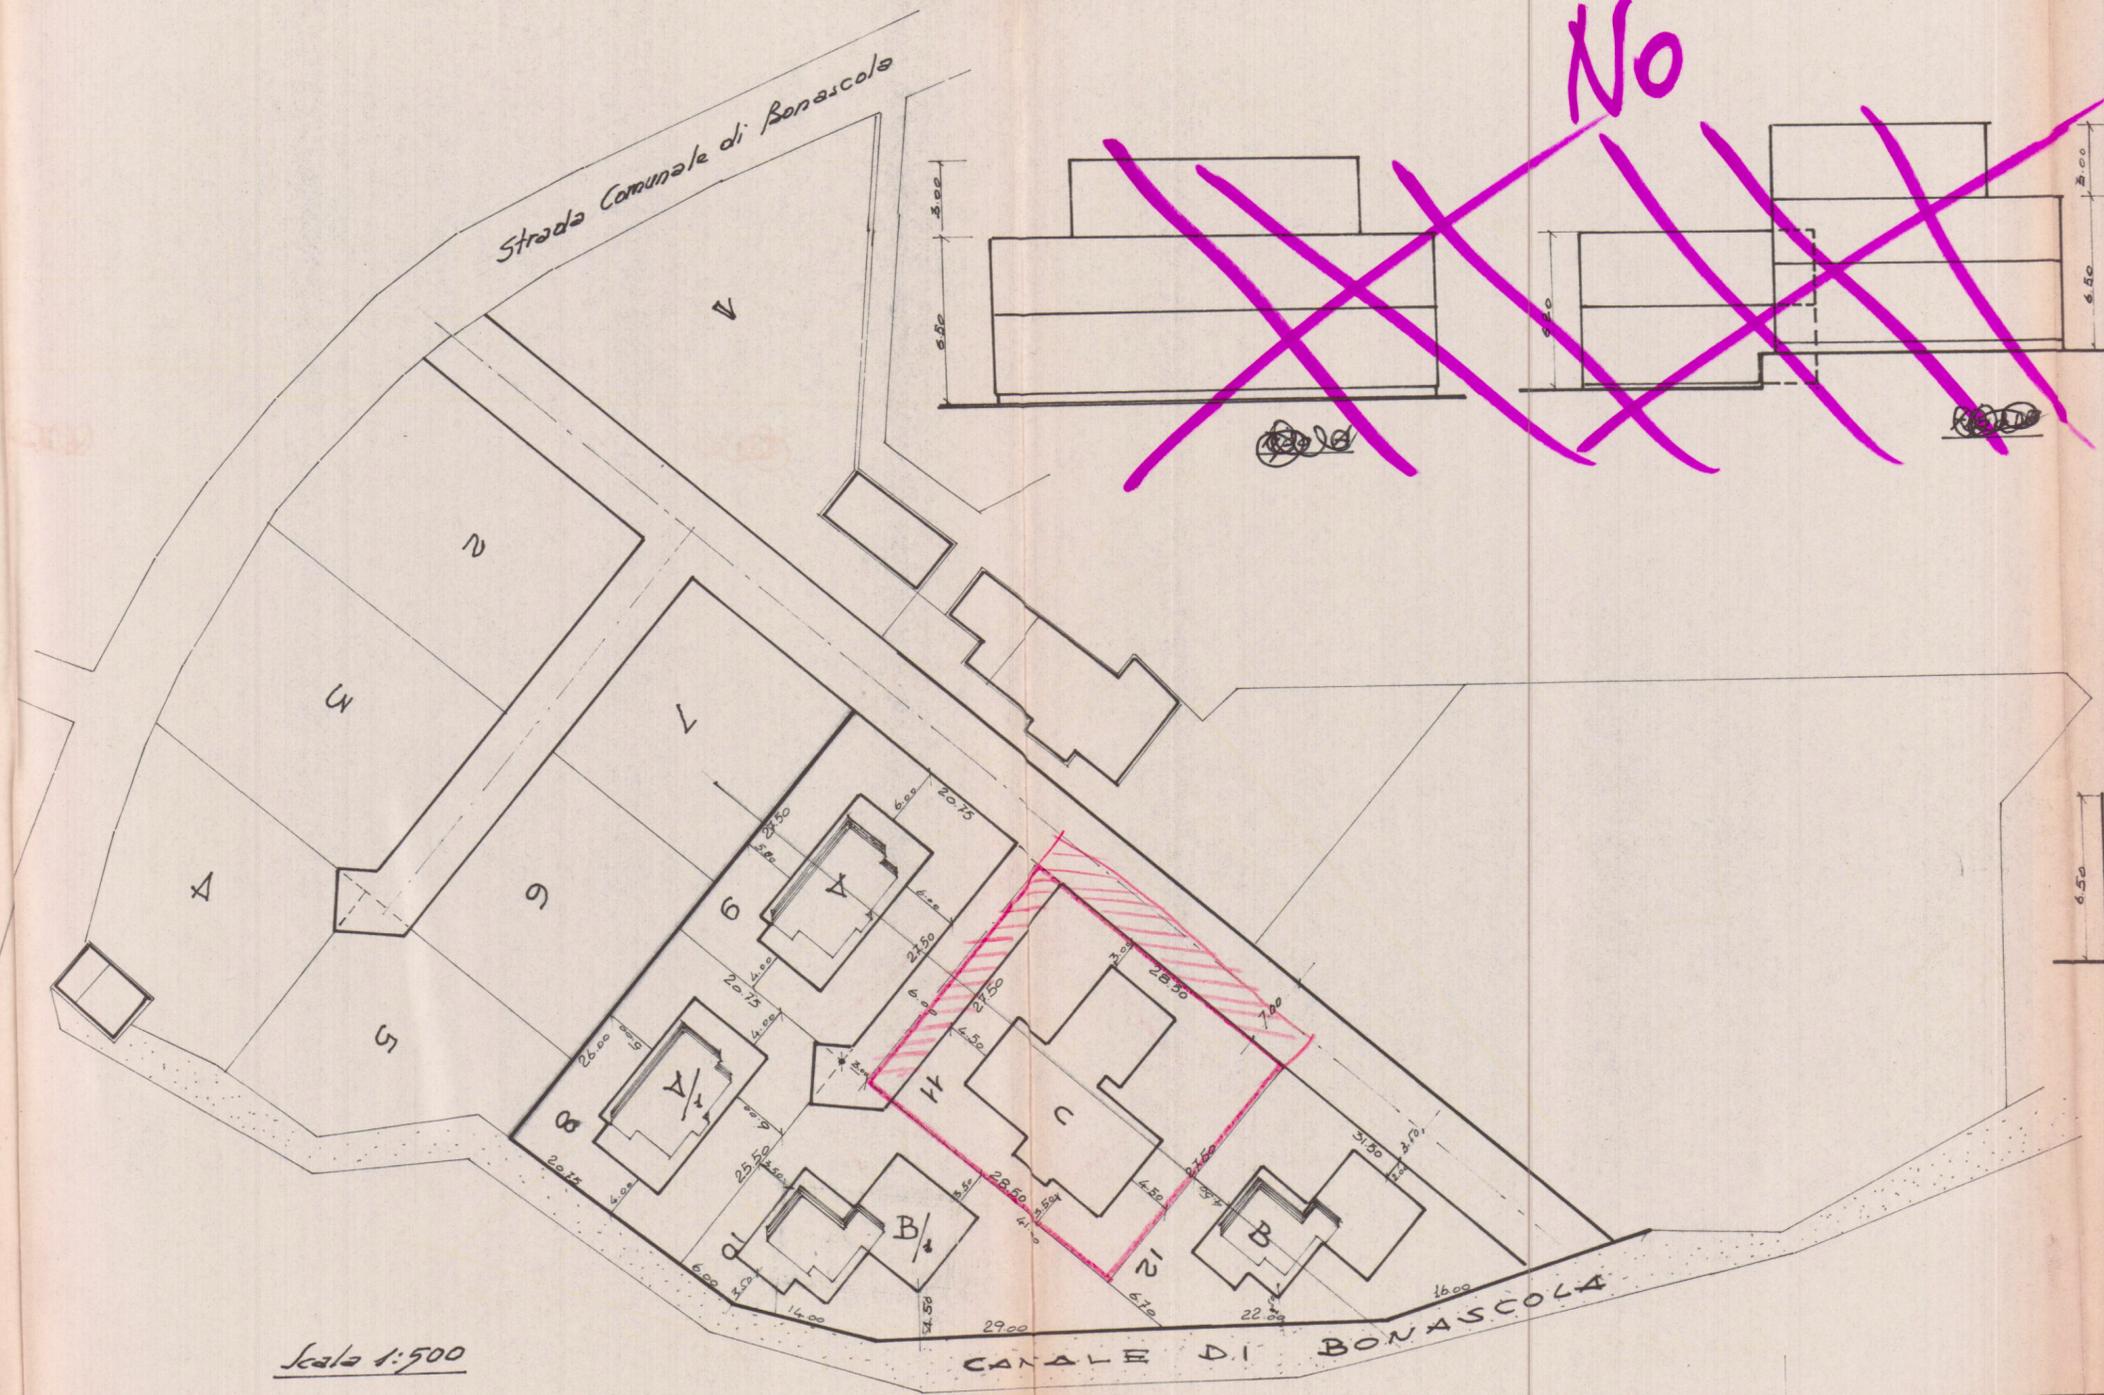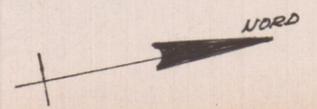

Scala 1:500

