

TECNOSTUDIO

16 SET 1991

Geometri - M. Benetti - F. Convalle

VIA RIVA N°1 LOC. STADIO-CARRARA TEL. 059.241344

TAVOLA N°

1

Progetto per variante non sostanziale in fabbricato in fase di costruzione in località Aversa, vicinanze via Molina.

PROPRIETARIO

Edilteco Costruzioni Edili S.R.L.

PROGETTISTA

geom. Convalle Fabrizio

DATA

9.4.1991

TIPO TAVOLA

Piante di progetto

FOGLIO


72

MAPPALI

178

VARIANTE
APPROVATA
CONTRATTO
IL TECNICO

INFORMATIVA
ZONA DI INTERESSE PREISTORICO "A"
ALTEZZA DAL PIANO DI CAMPANIA ALLA GRONDA ± 750 m.
SUPERFICIE COPERTA ± A 1/2 DELLA SUPERFICIE DEL LOTTO
DISTACCHI DAL CONFINI ± 4 m 1/2
LOTTO MINIMO CONSENTITO 1500 mq.

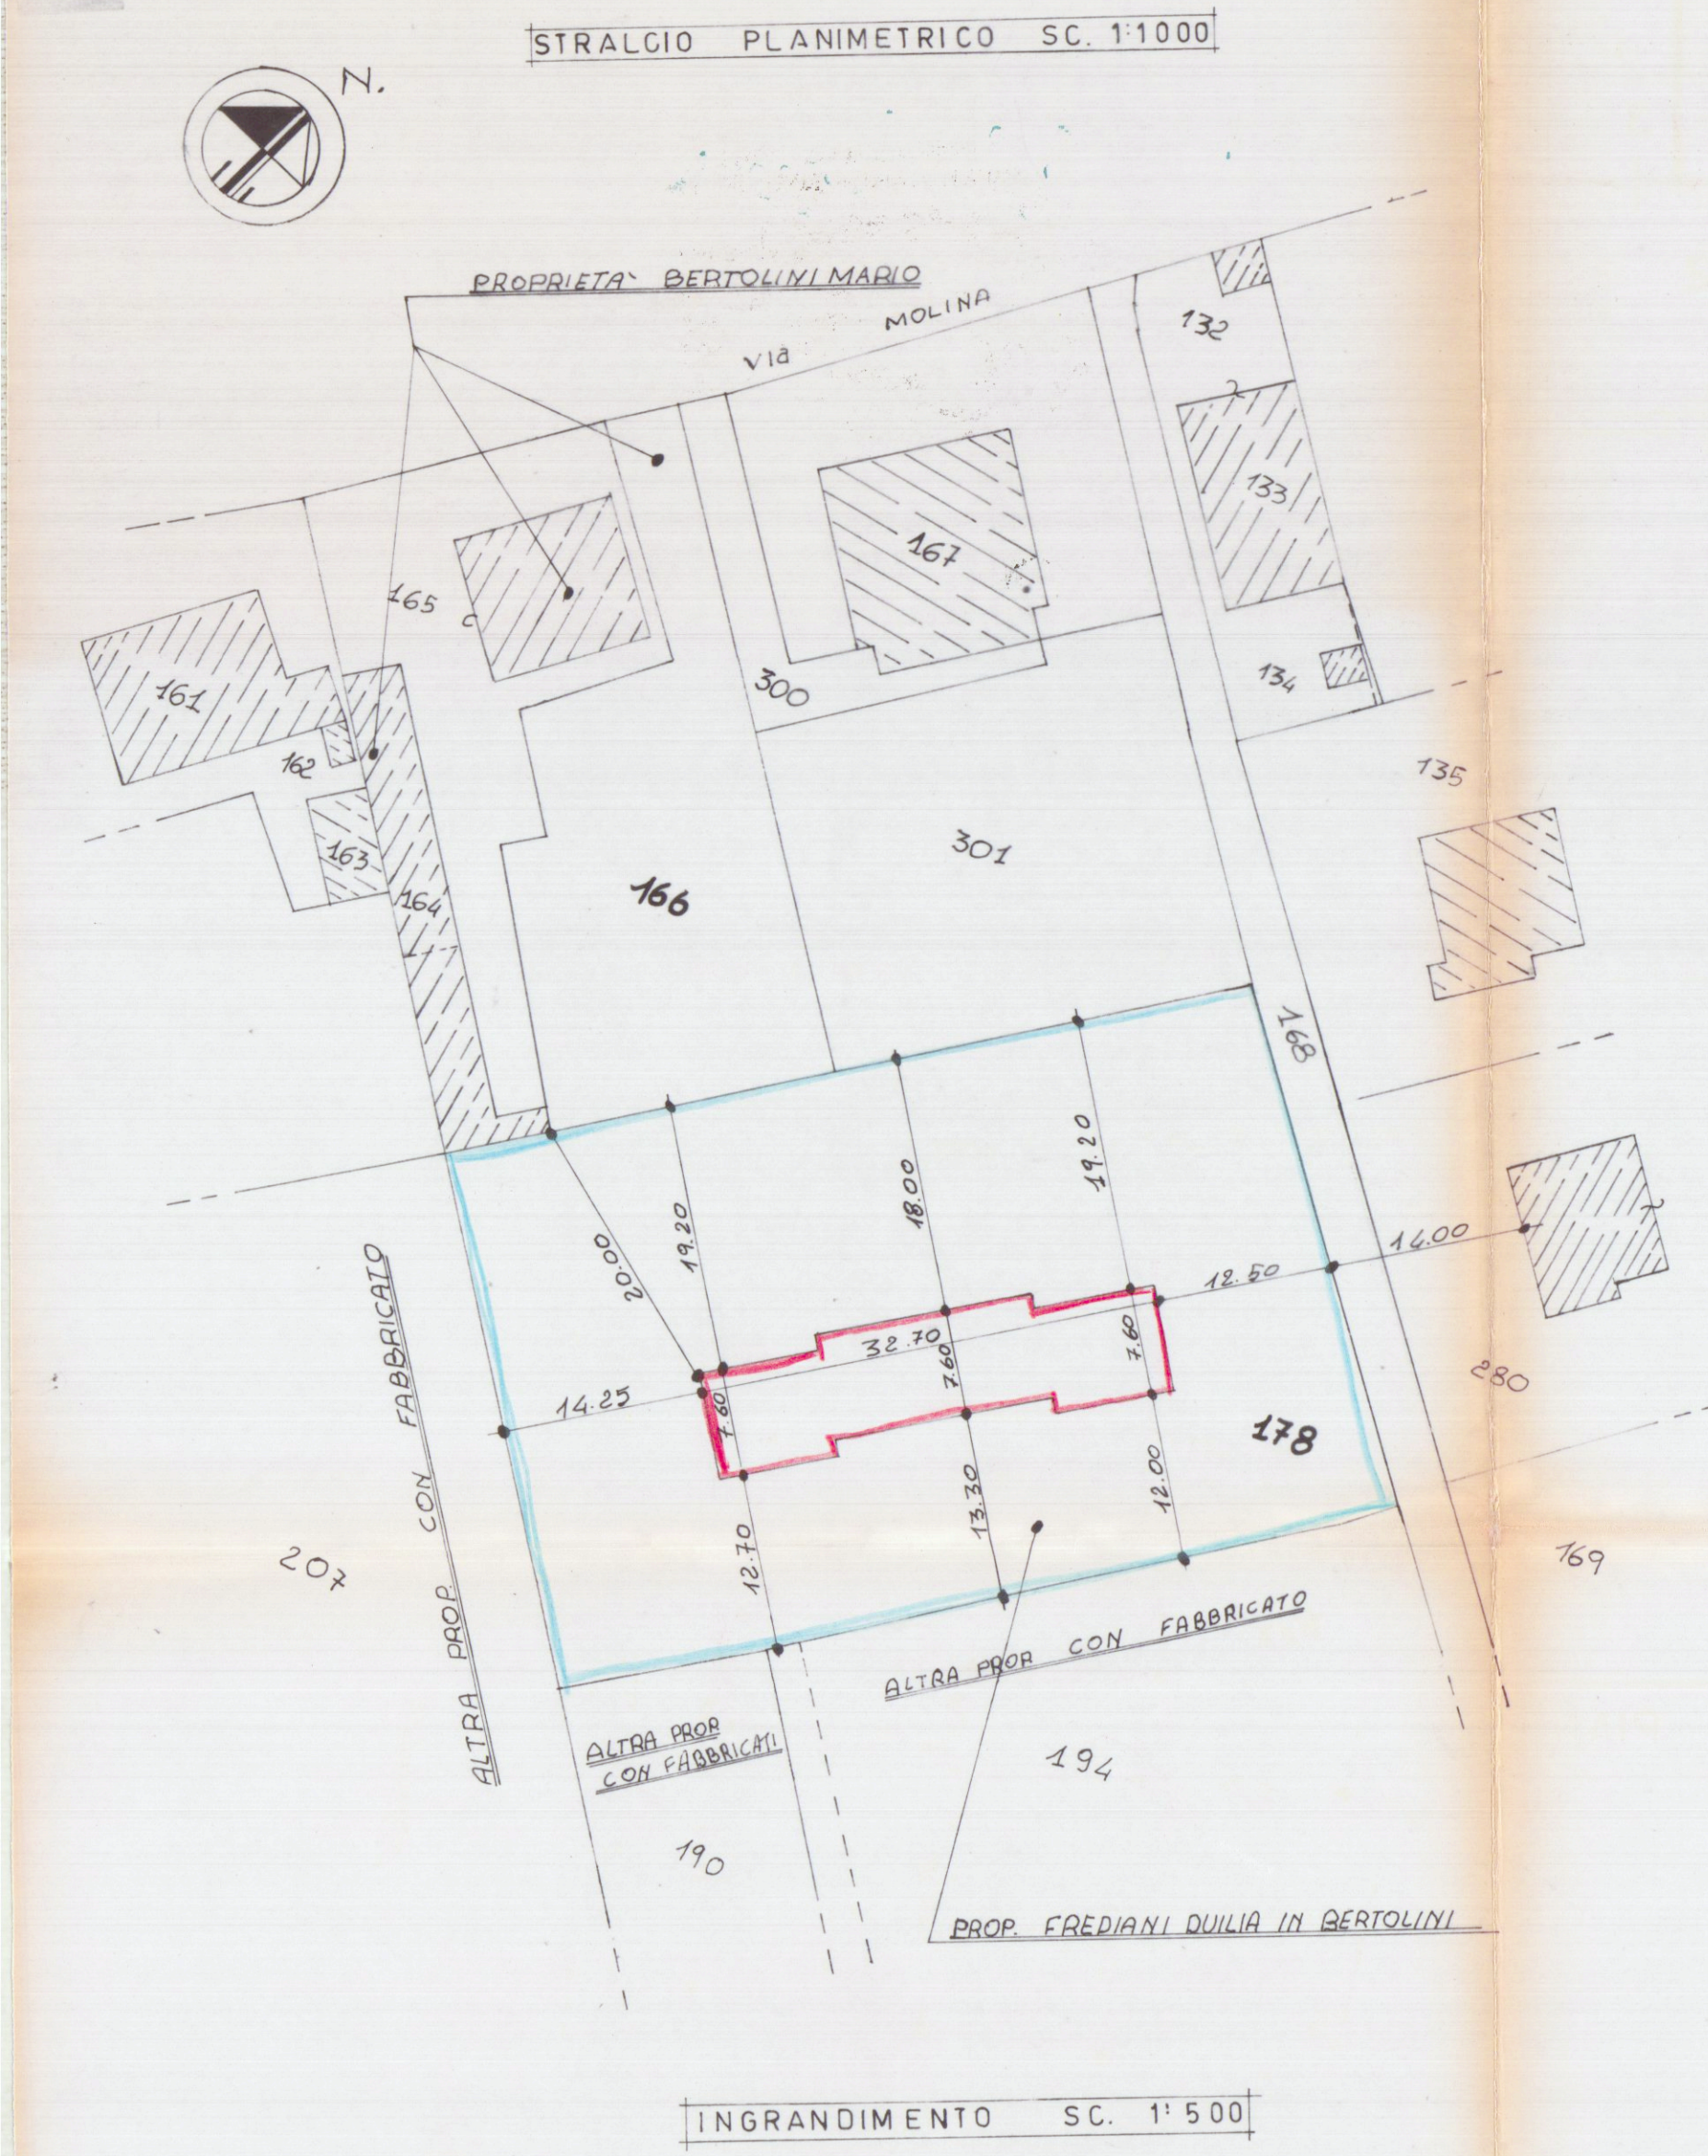

LEGGENDA

SCHEMA SUPERFICI E VOLUMI

N.	PARZIALI	MQ.	H.	VOLUMI
1	8.80 X 6.40	52.18	7.50	393.60
2	8.45 X 4.20	10.14	7.50	76.05
3	16.80 X 7.60	128.88	7.50	966.60
4	8.80 X 6.40	52.18	7.50	393.60
5	8.45 X 4.20	10.14	7.50	76.05
TOTALI		249.92		1868.40

A floor plan diagram consisting of three rectangular areas arranged horizontally. The leftmost rectangle is labeled '1', the middle rectangle is labeled '3', and the rightmost rectangle is labeled '4'. Each rectangle has a small square at its bottom center, possibly representing a door or a specific feature. The rectangles are separated by narrow gaps.

1	Soggiorno
2	Pranzo
3	Cottura
4	Cucina
5	Bagno
6	Taverna
7	Lavanderia
8	Cantina
9	Camera
10	Studio

