


TAVOLA DI PROGETTO



VARIANTE FINALE

AL PROGETTO DI RISTRUTTURAZIONE
DI FABBRICATO DI ABITAZIONE SITO IN
MARINA DI CARRARA VIA BASSA 101

PROP. GEMALL SRL

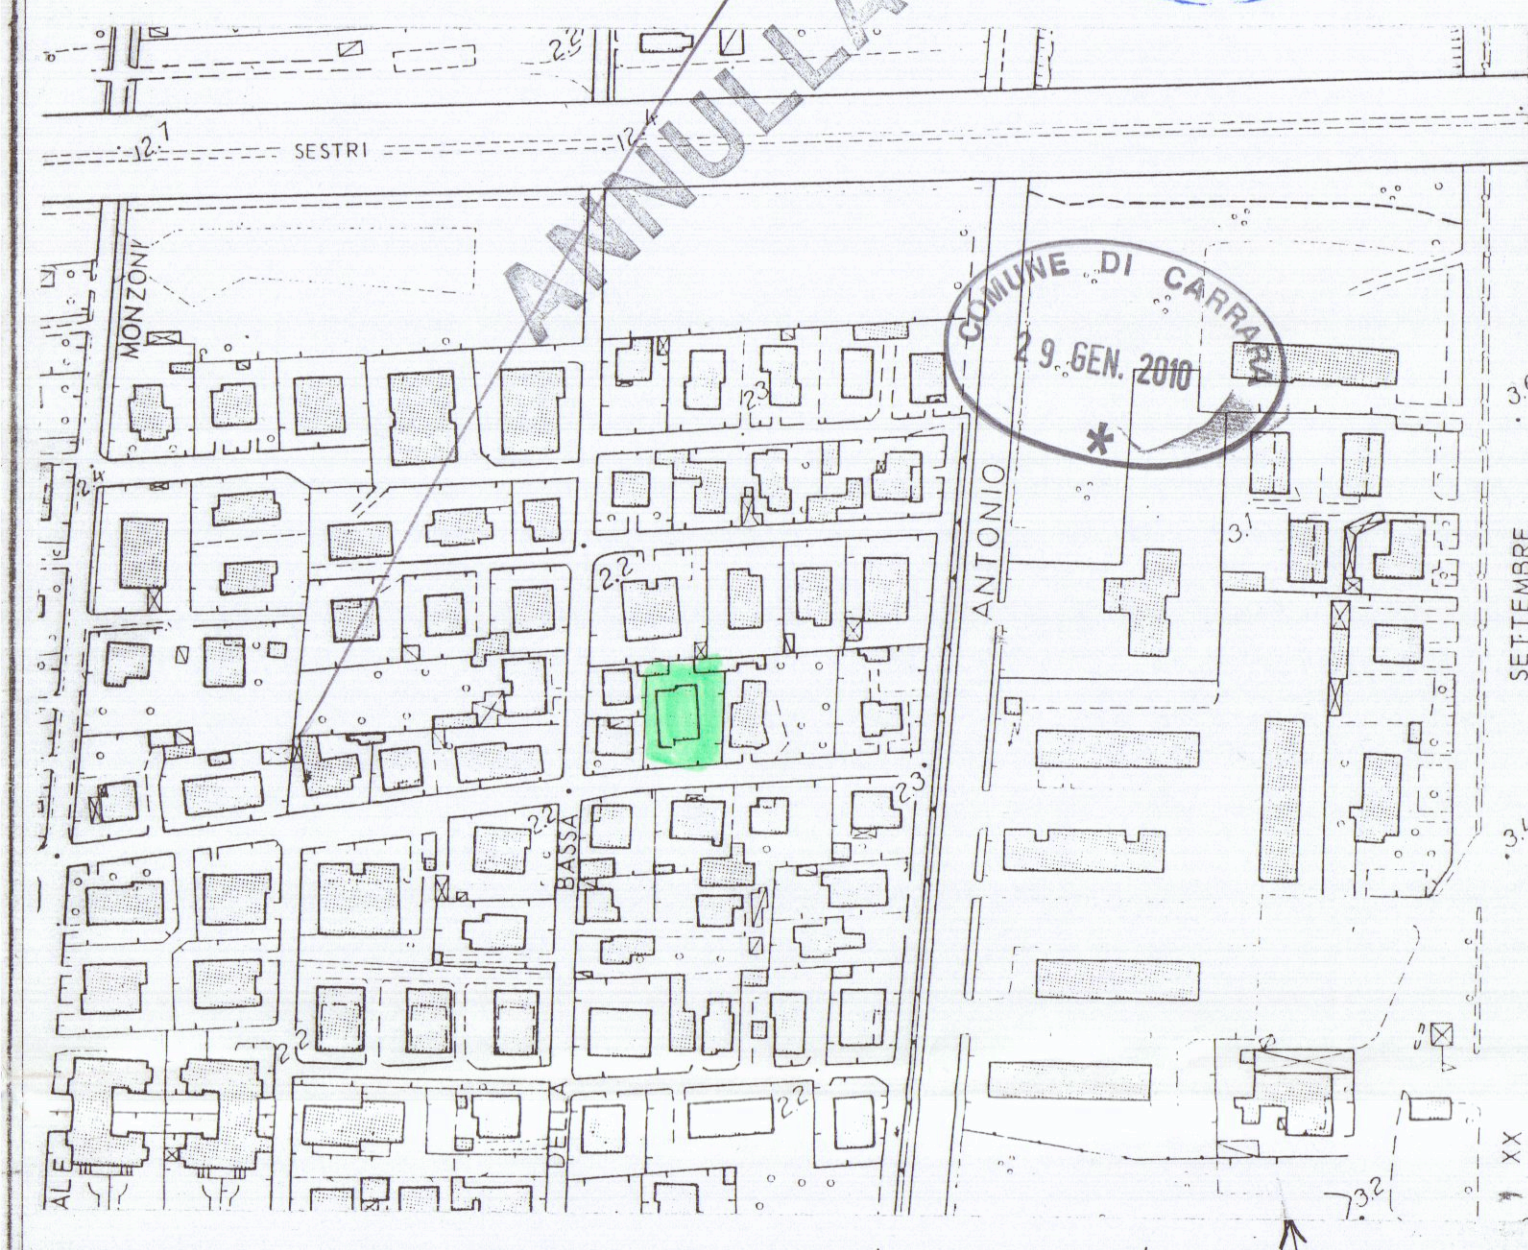

folgi 97 1:1.000

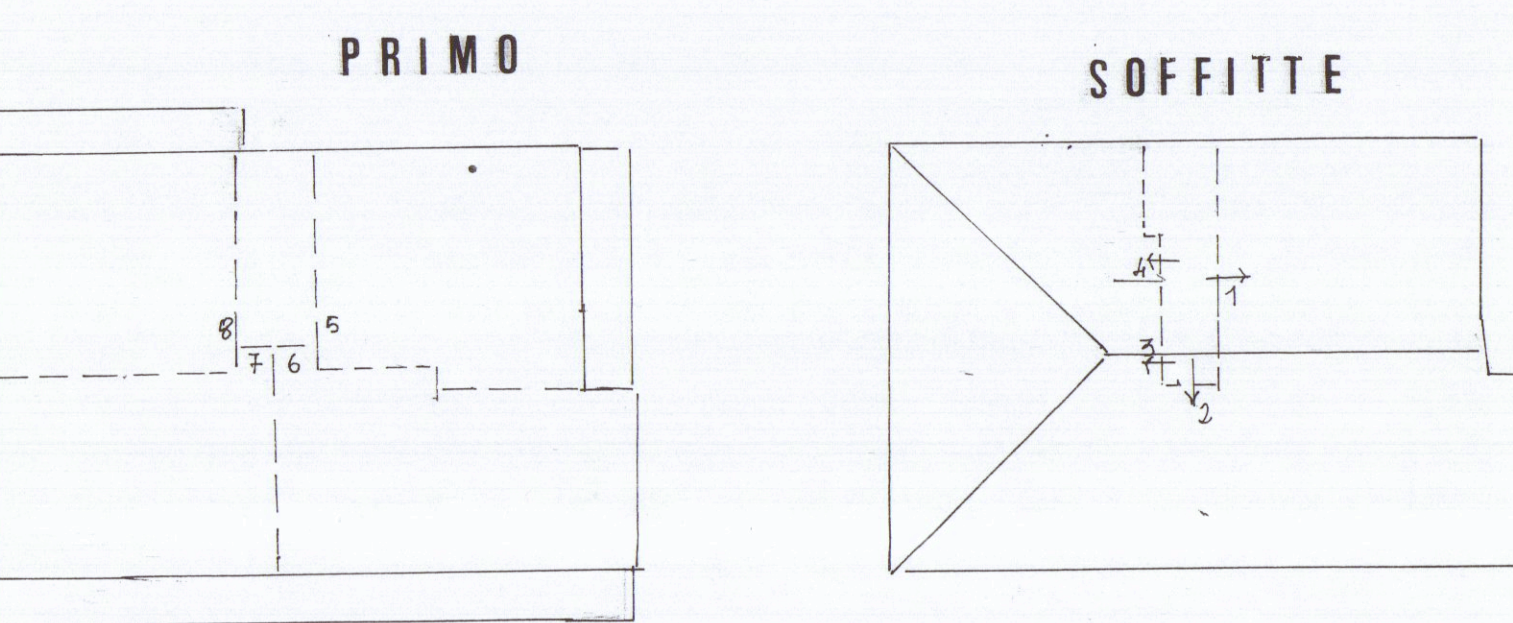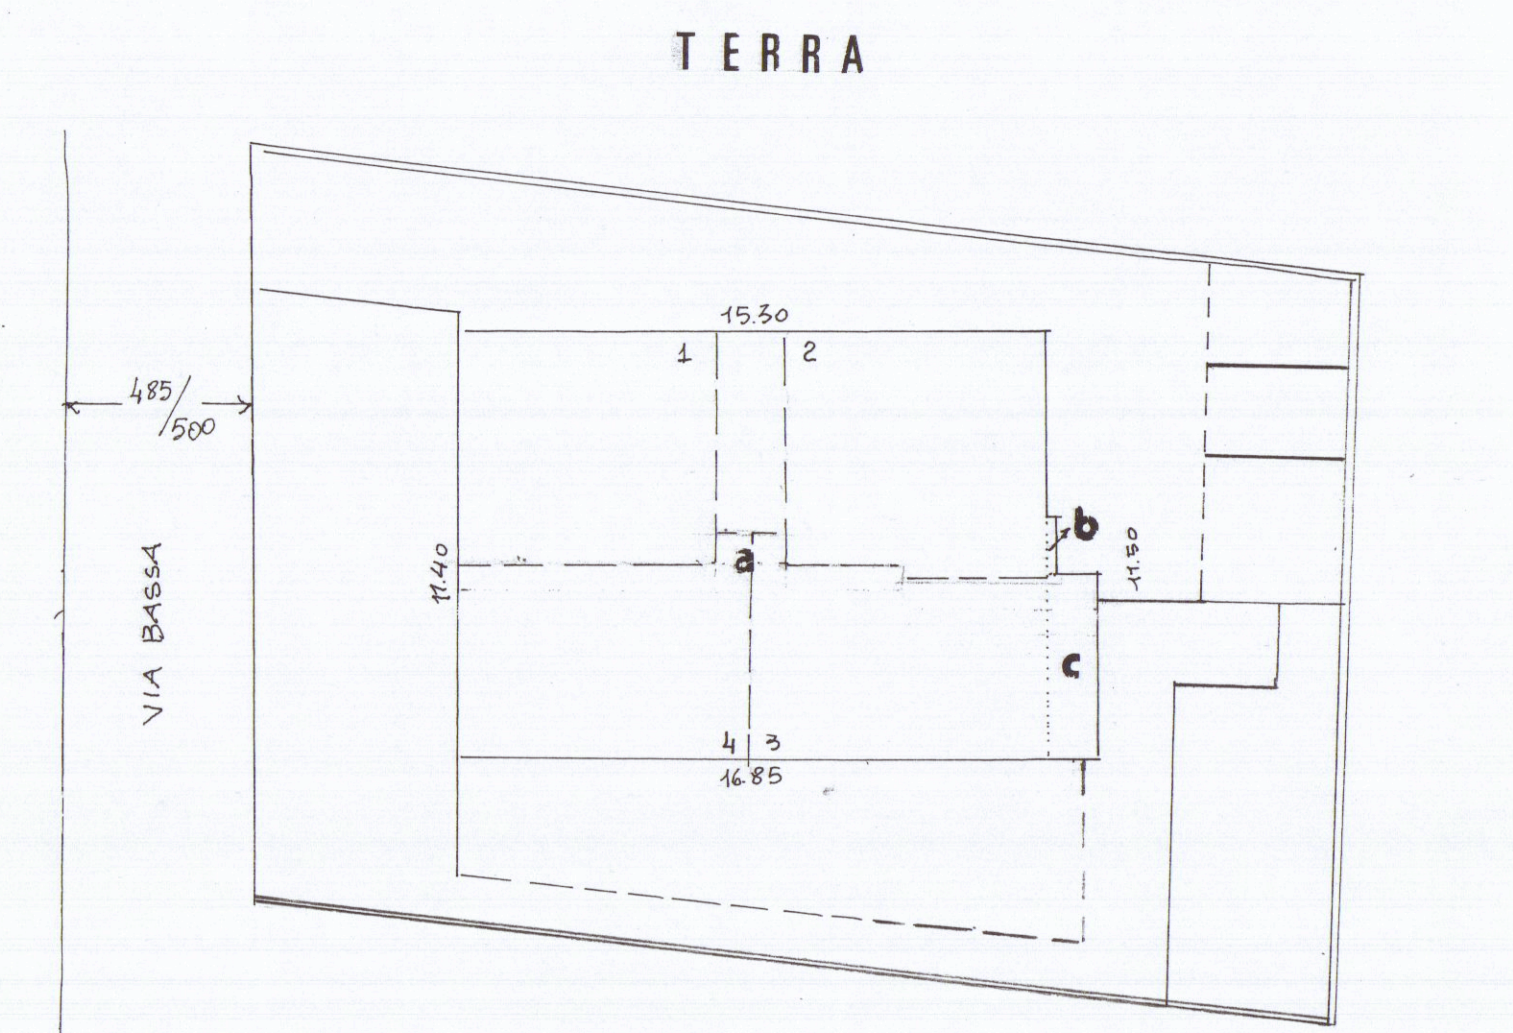

concessione

273	mq 500	174,42	a
	SUP. COBERTA	1530 x 11,40 = mq	b
		0,55 x 1,40 = mq	c
		150 x 1,90 = mq	
		182,05 x h 7,50 = mc	1370,87

274


mq 78	CASETTA	mq 10 x 500 = mc	120,29
	CANTINA-GRABEE	mq 31,20 x 210 = mc	71,82
		mc	192,11
		mc	1564,98

variante


273	mq	174,42	a
		0,64	b (0,44 x 45)
		759	c
	mq	182,65	x h 7,50 = mc
			1369,87
			mc 624
			mc 1363,65

274


CASETTA	mq	40,09 x 3	120,29
UPC	mq	3,00 x 1,40 = 4,20	59
GRABEE	mq	31,20 x 210 = 6552	71,82
	mc		197,66
	mc		1561,29

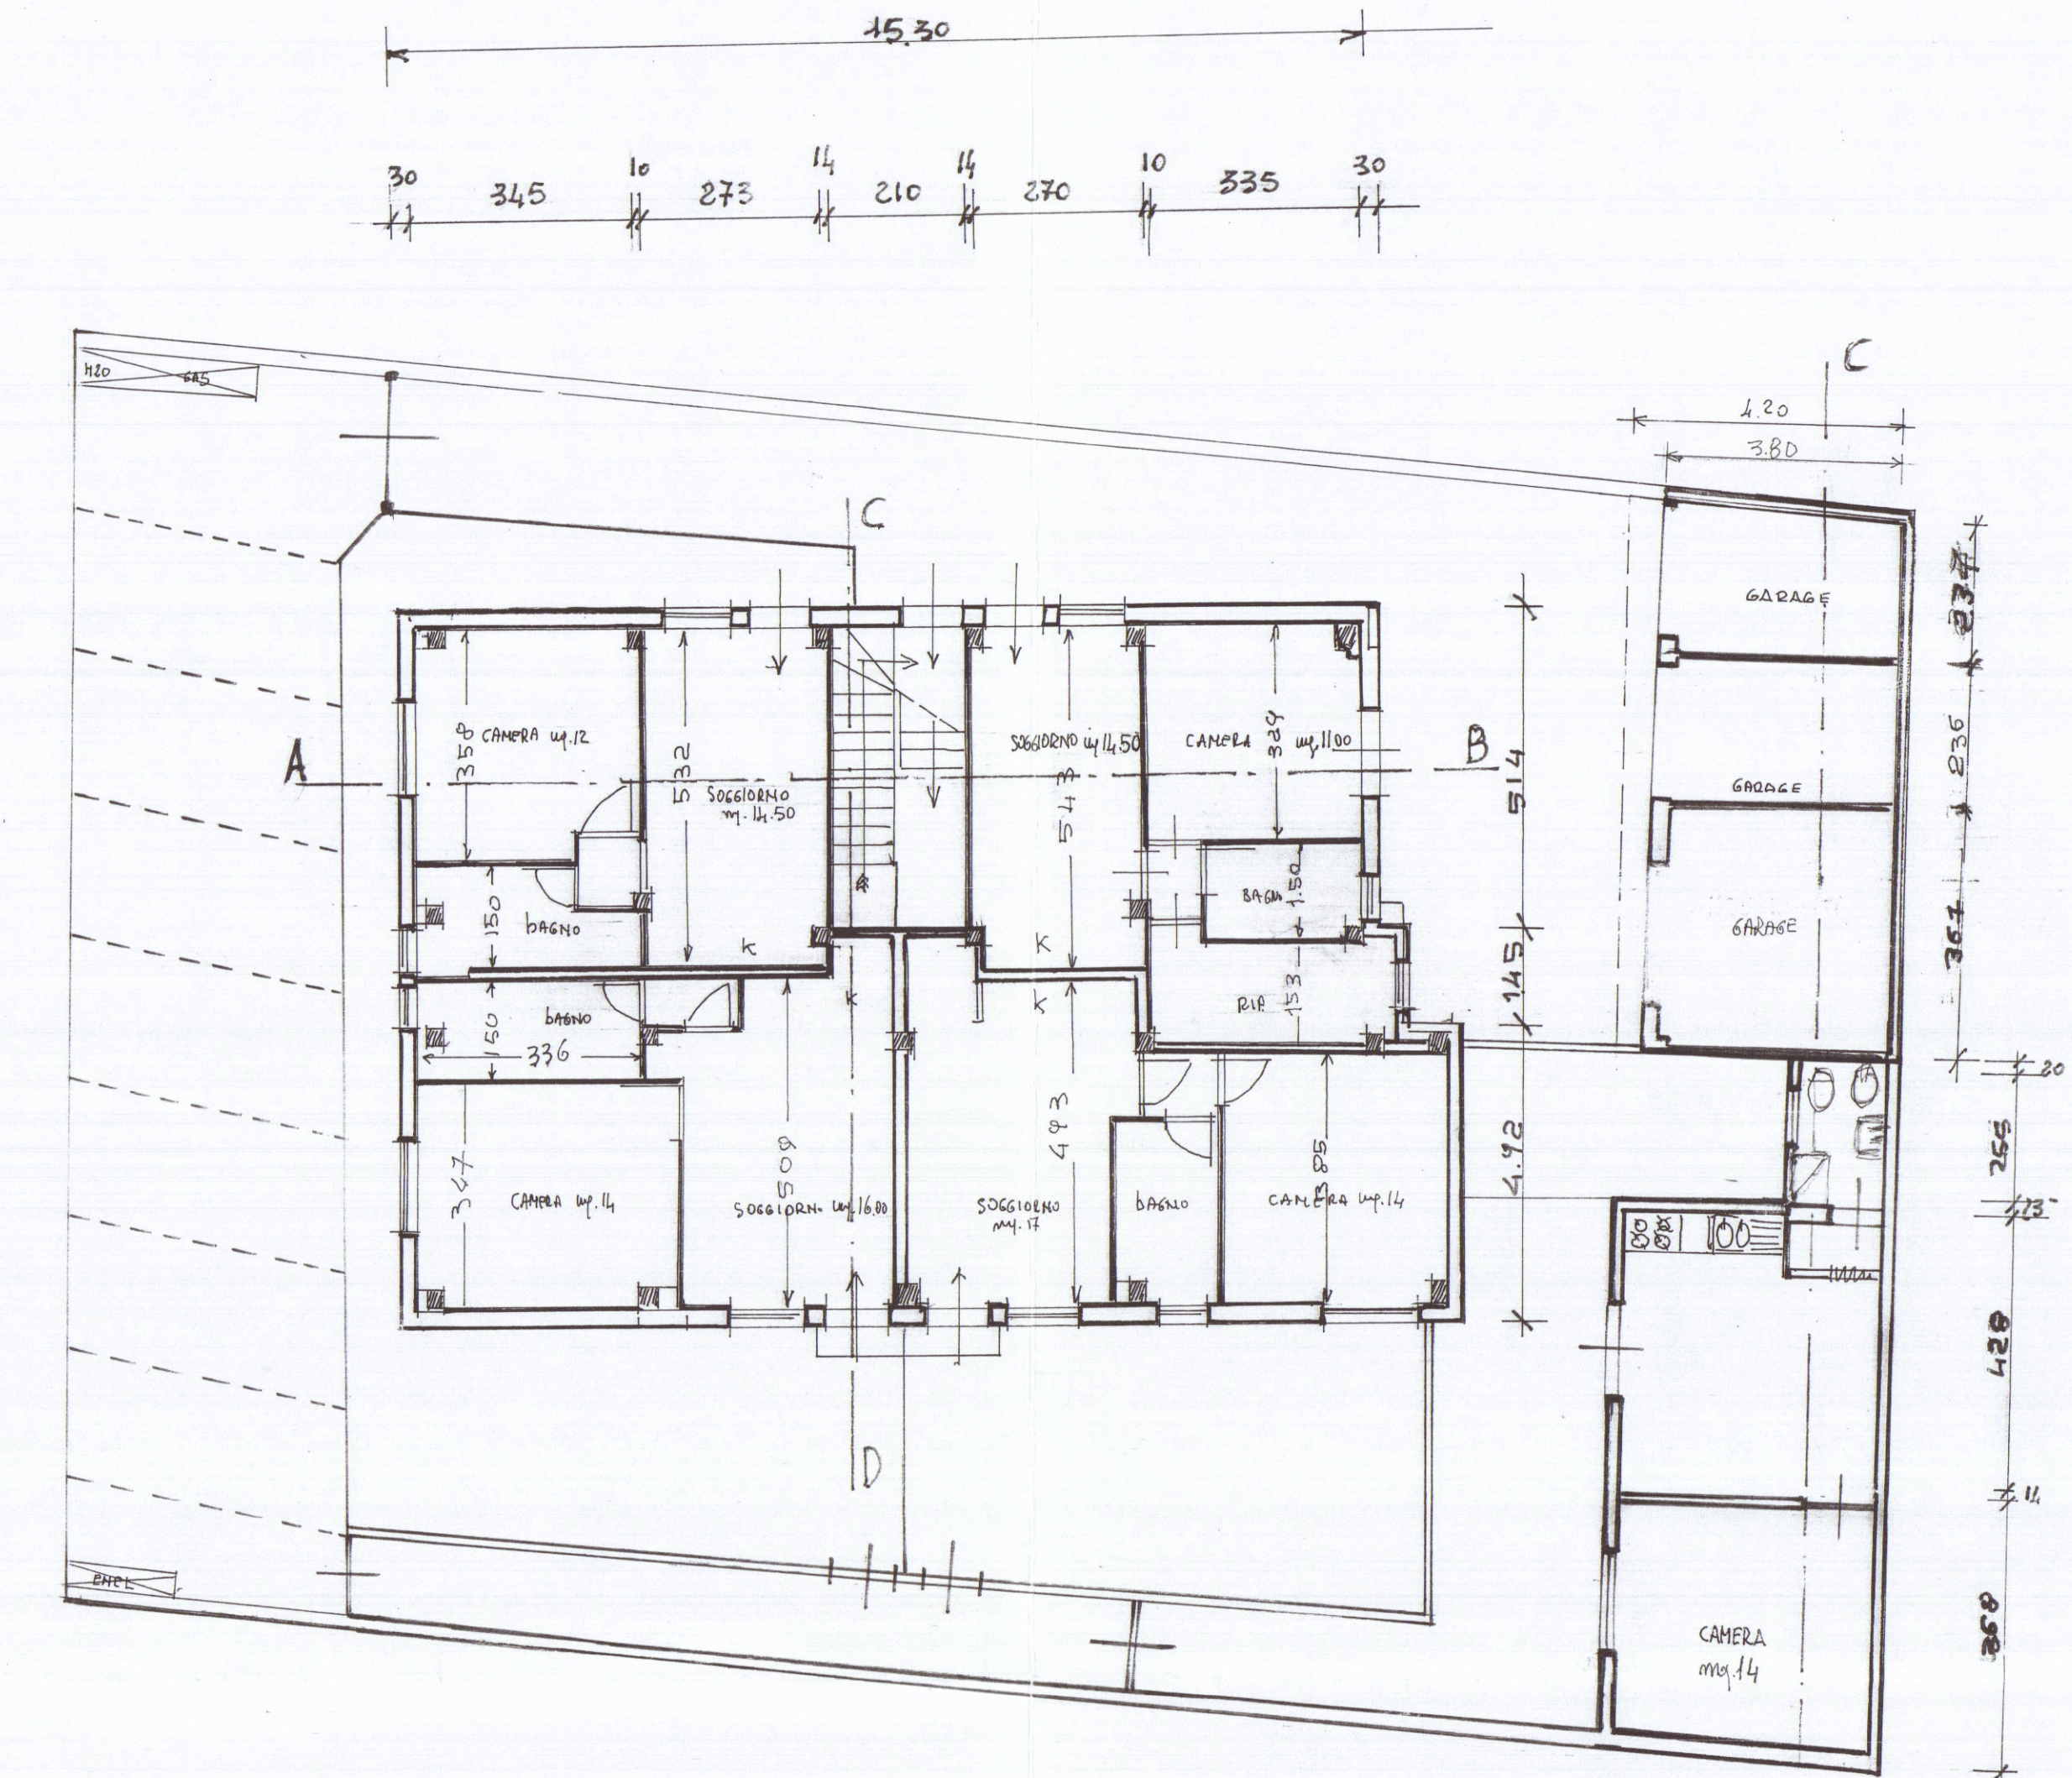


PIANTA DEL PIANO TERRA

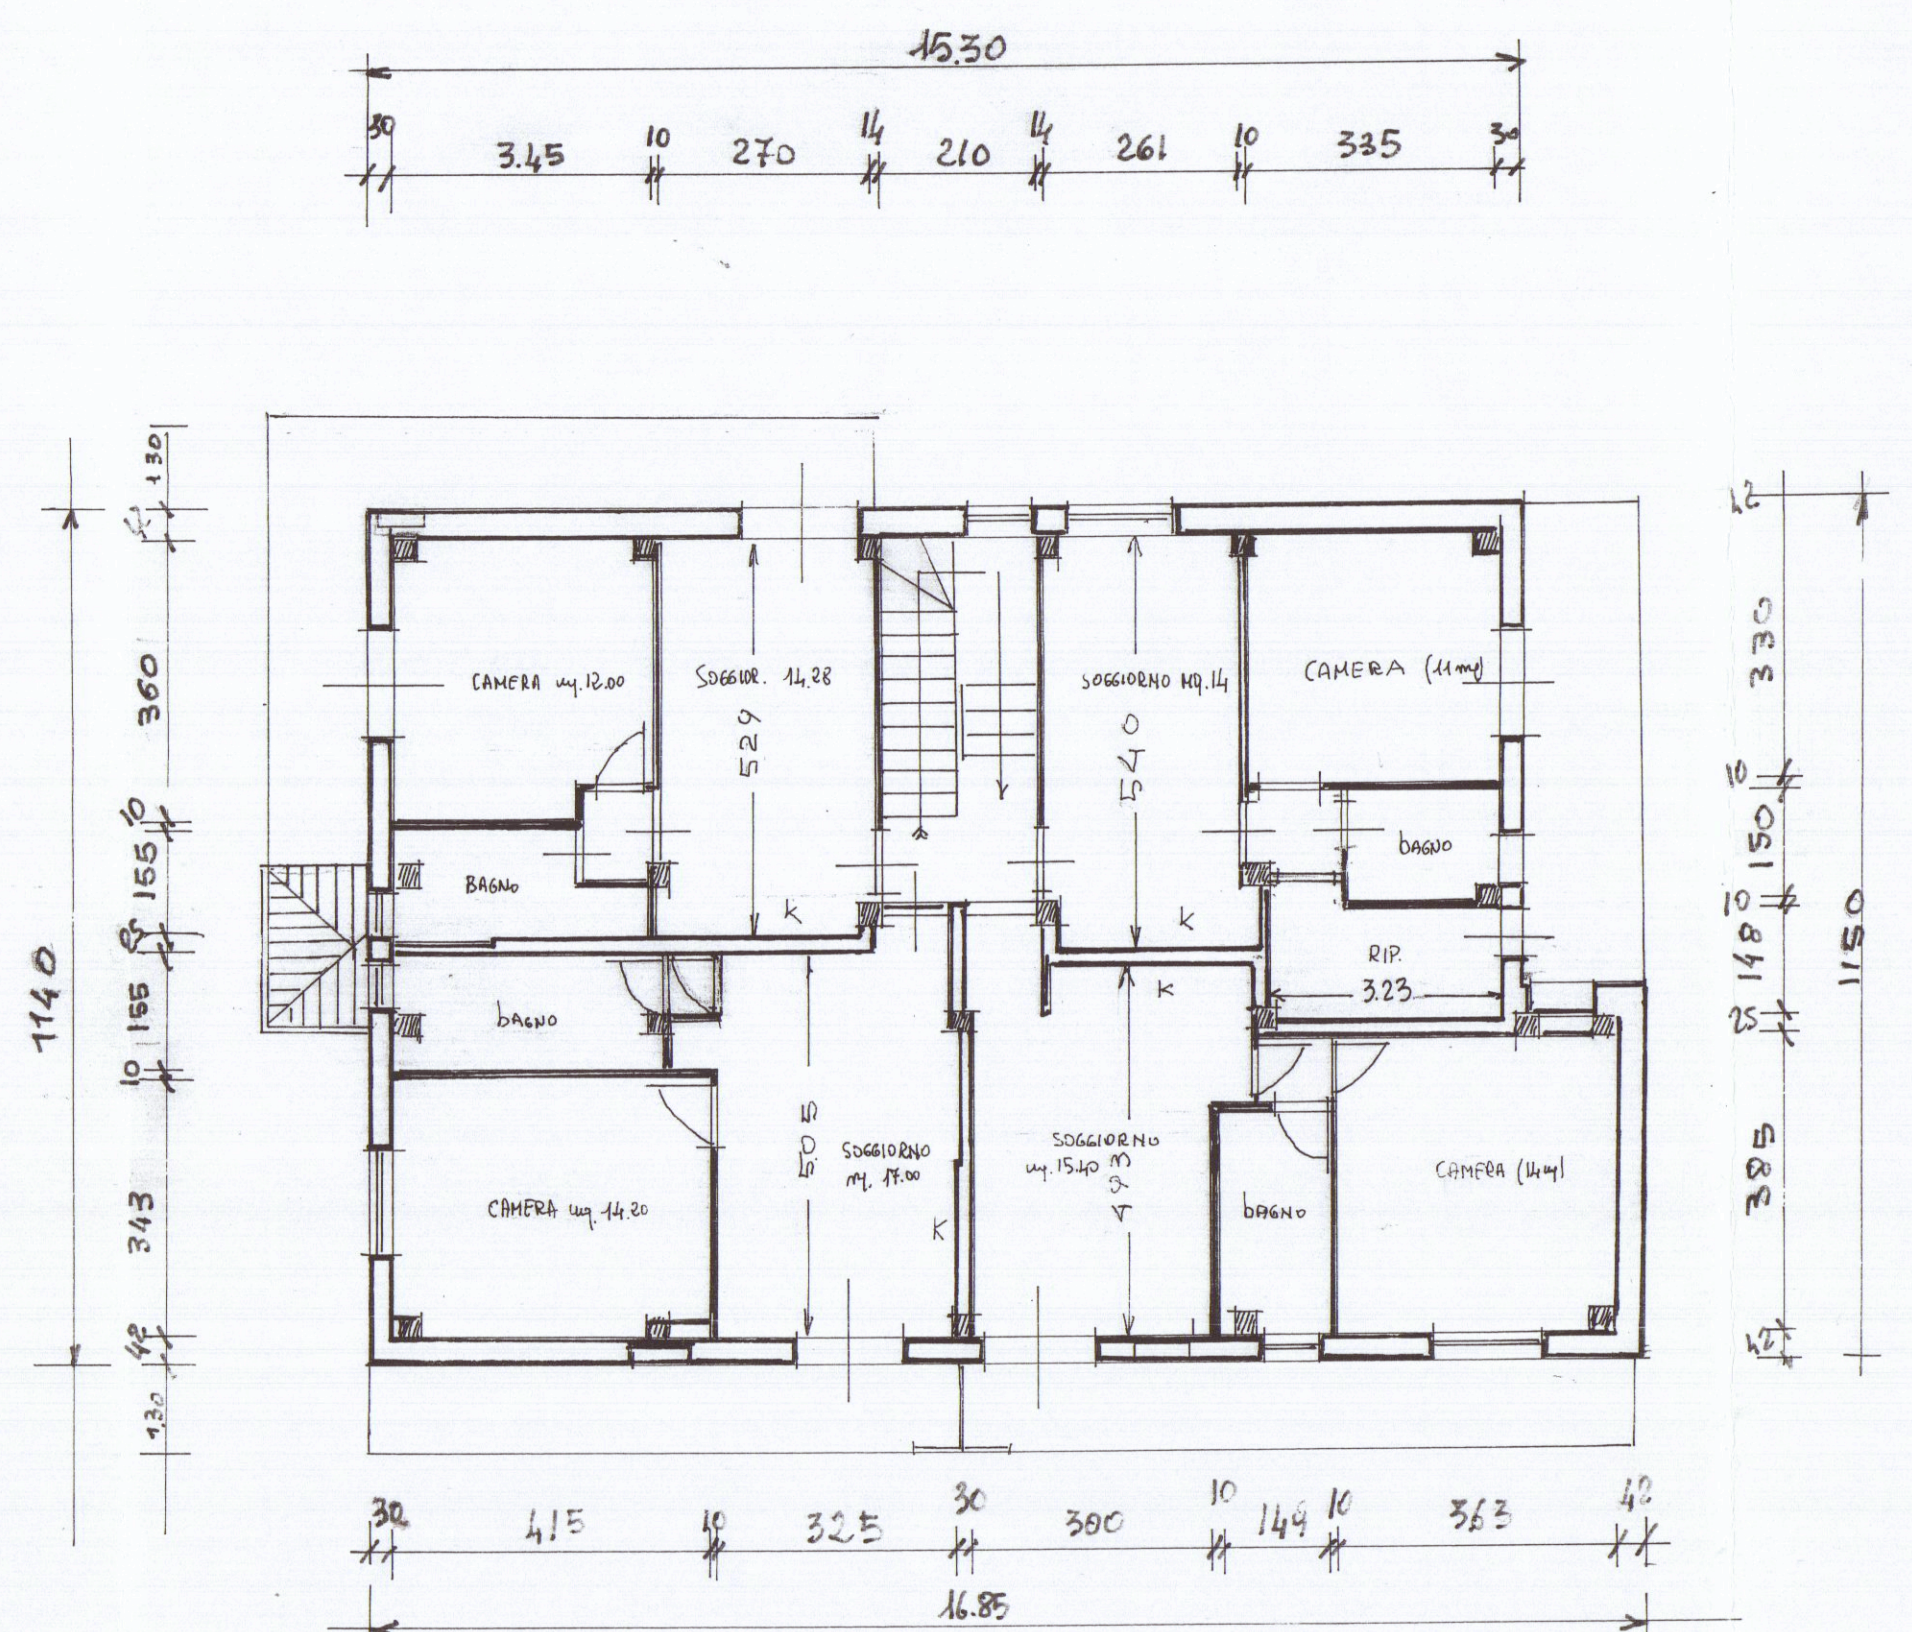


PRIMO PIANO

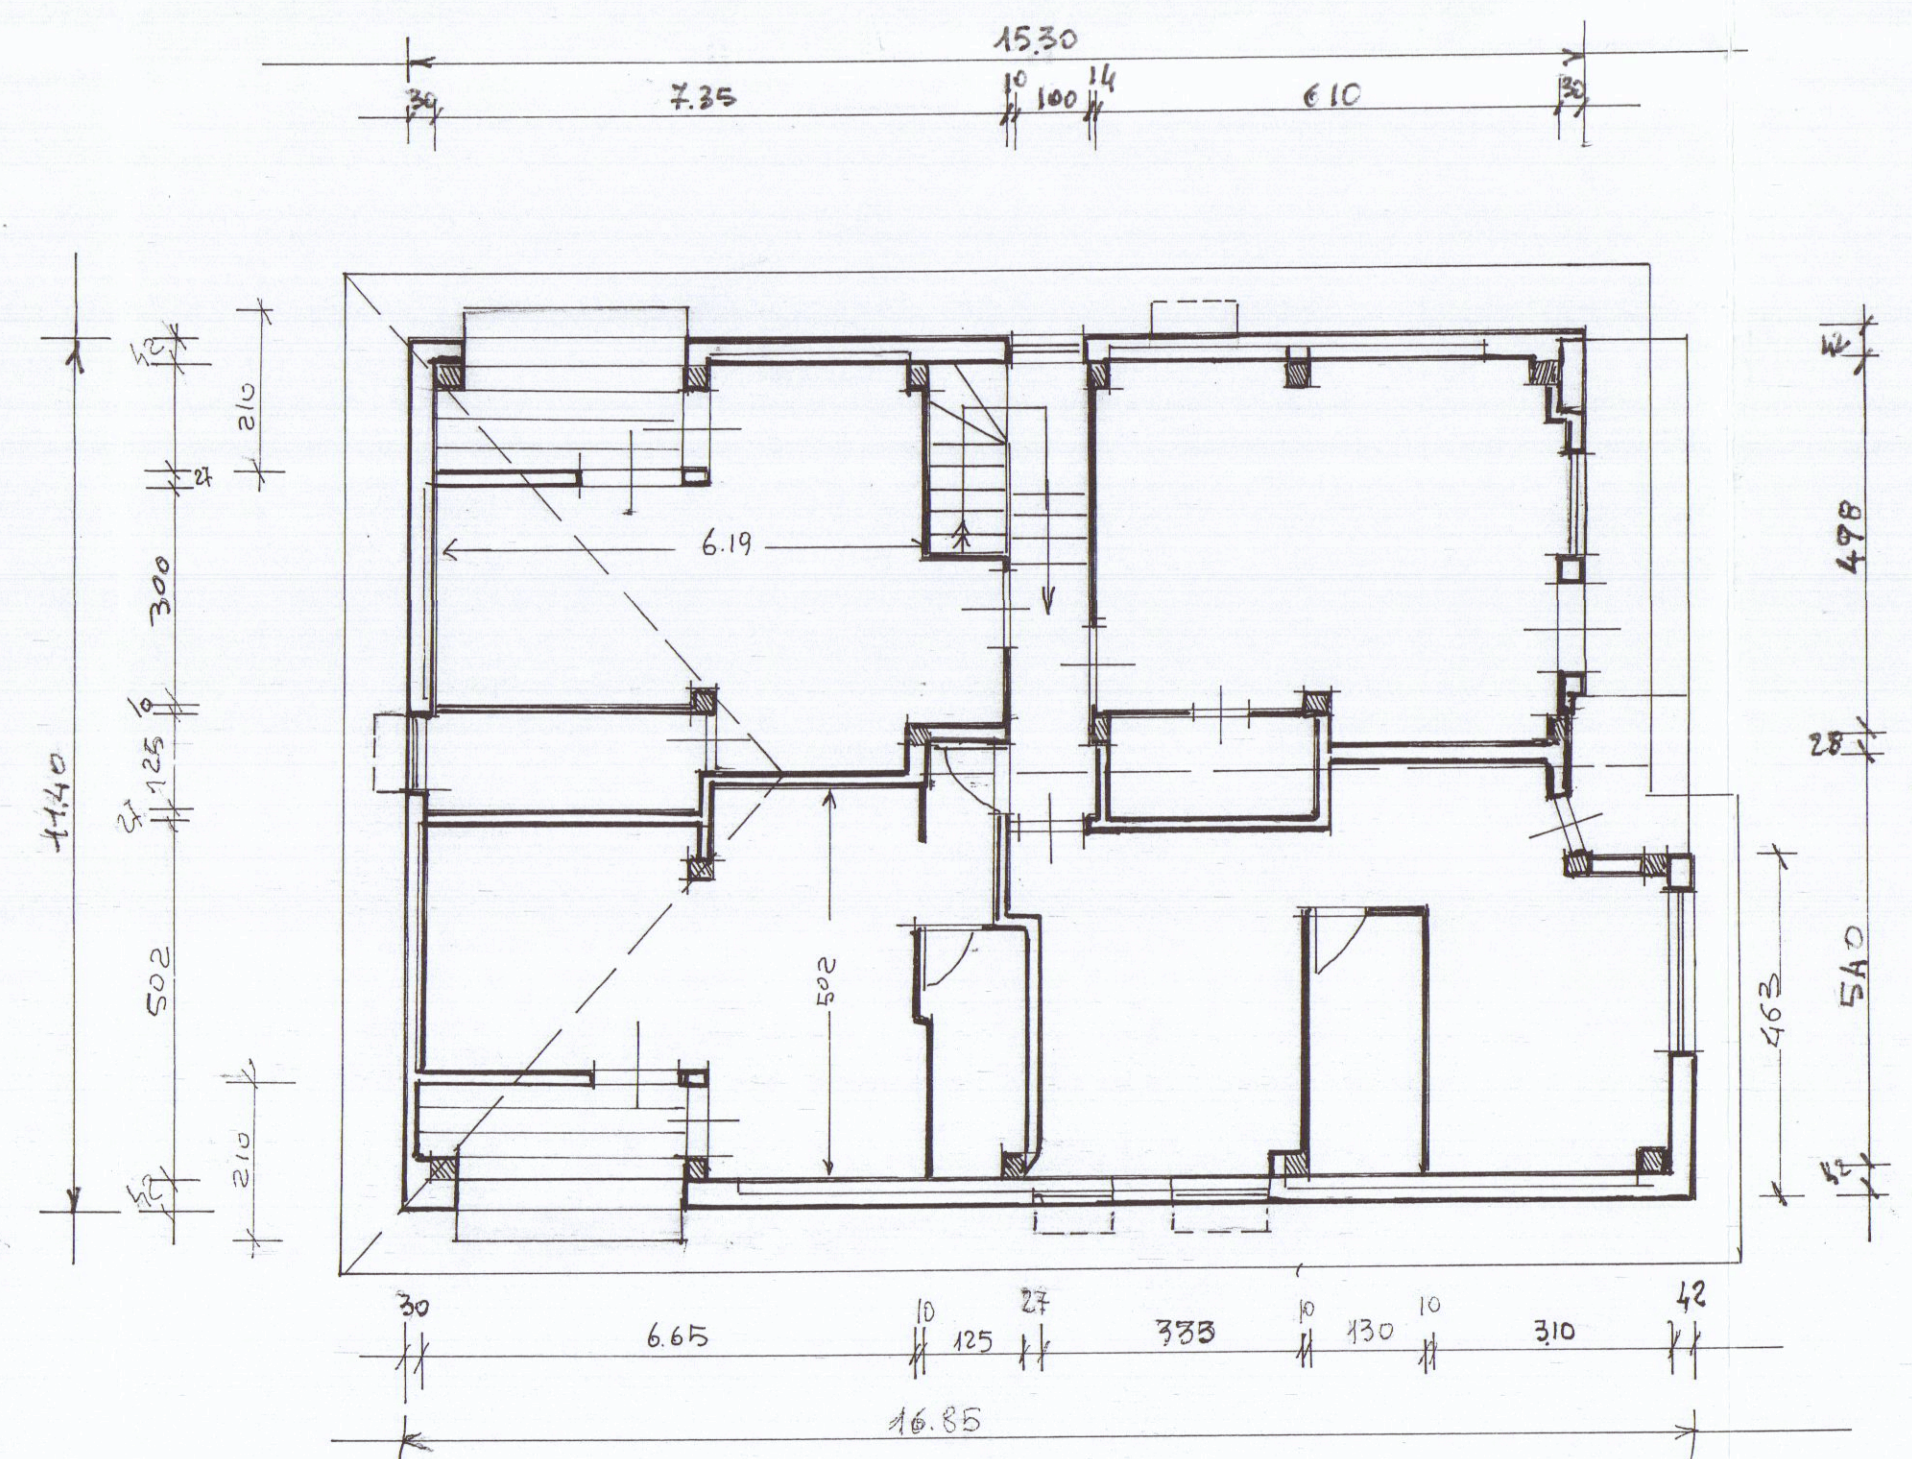


SOFFITTE

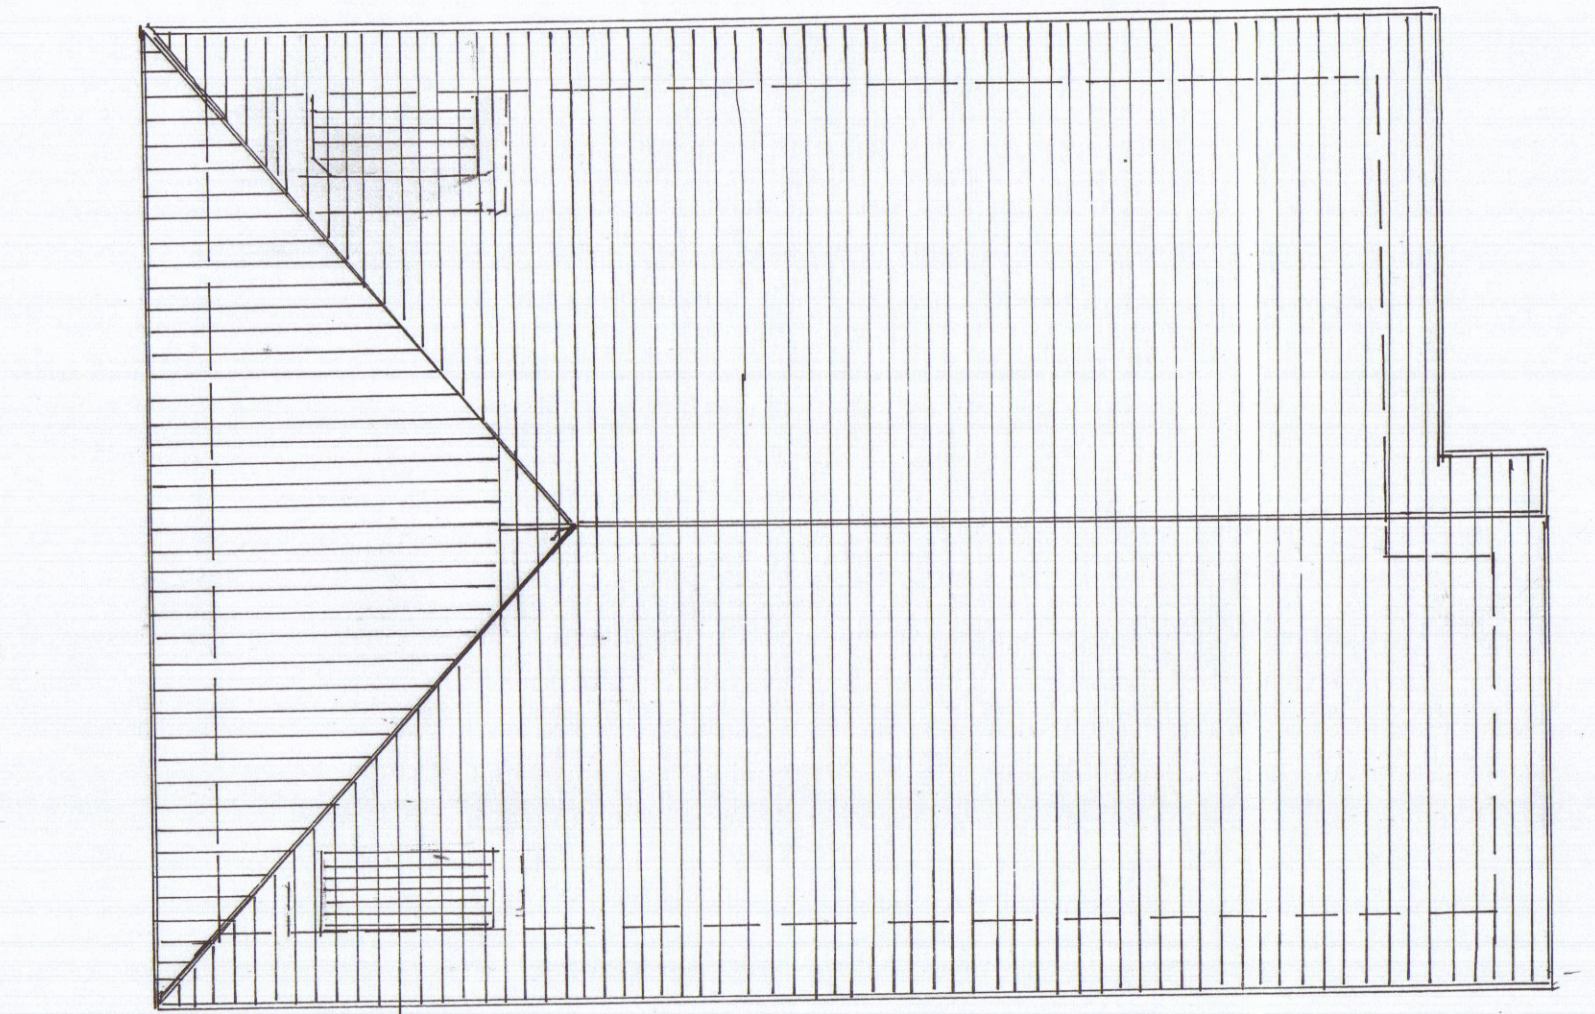


PIANTA DEL TETTO

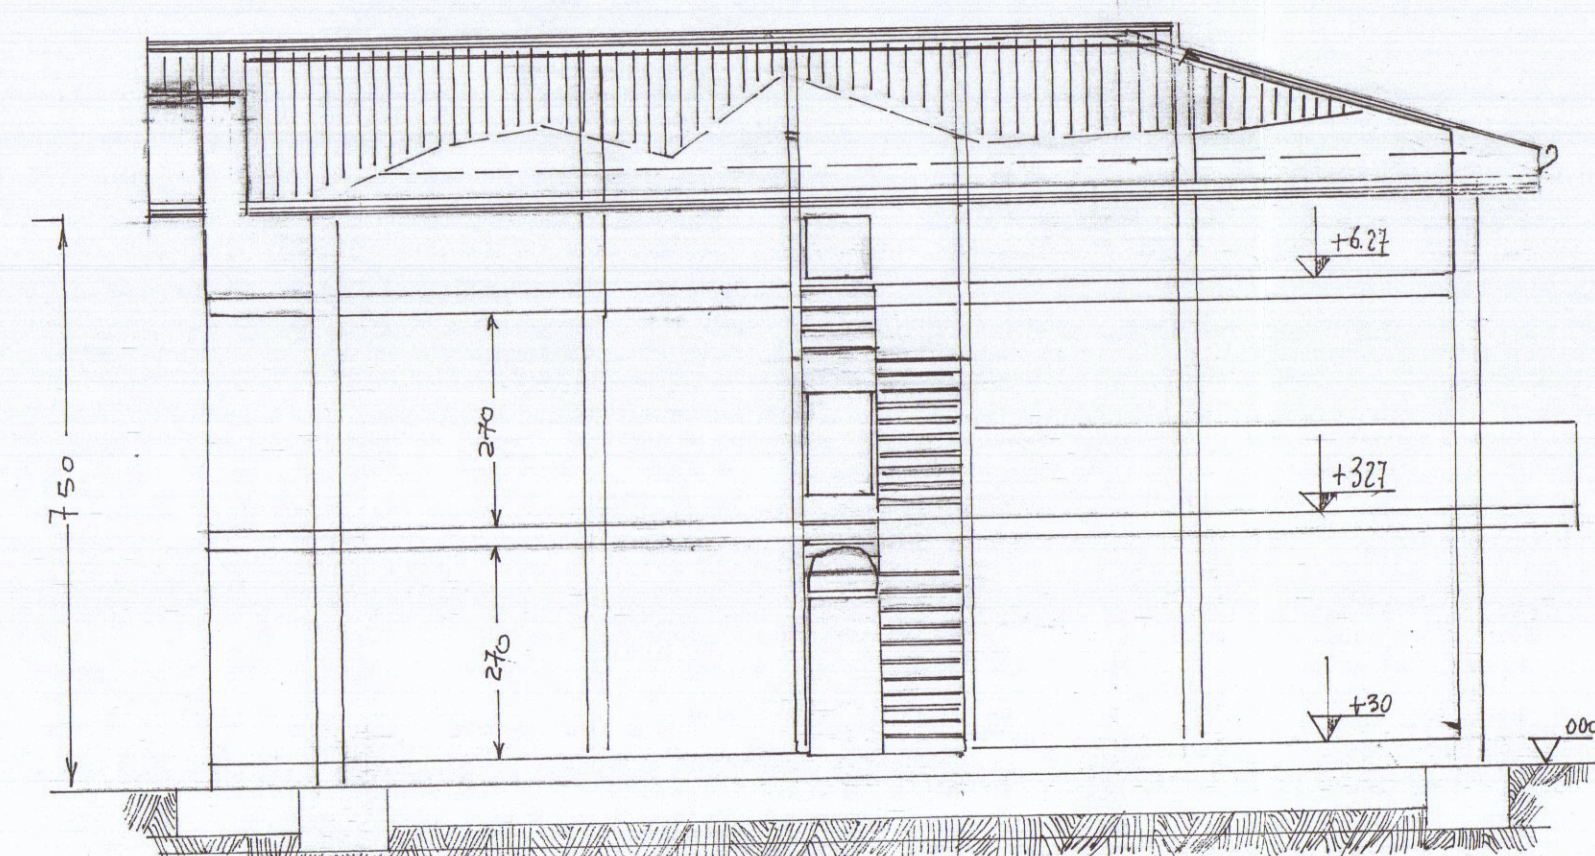


SEZIONE A:B

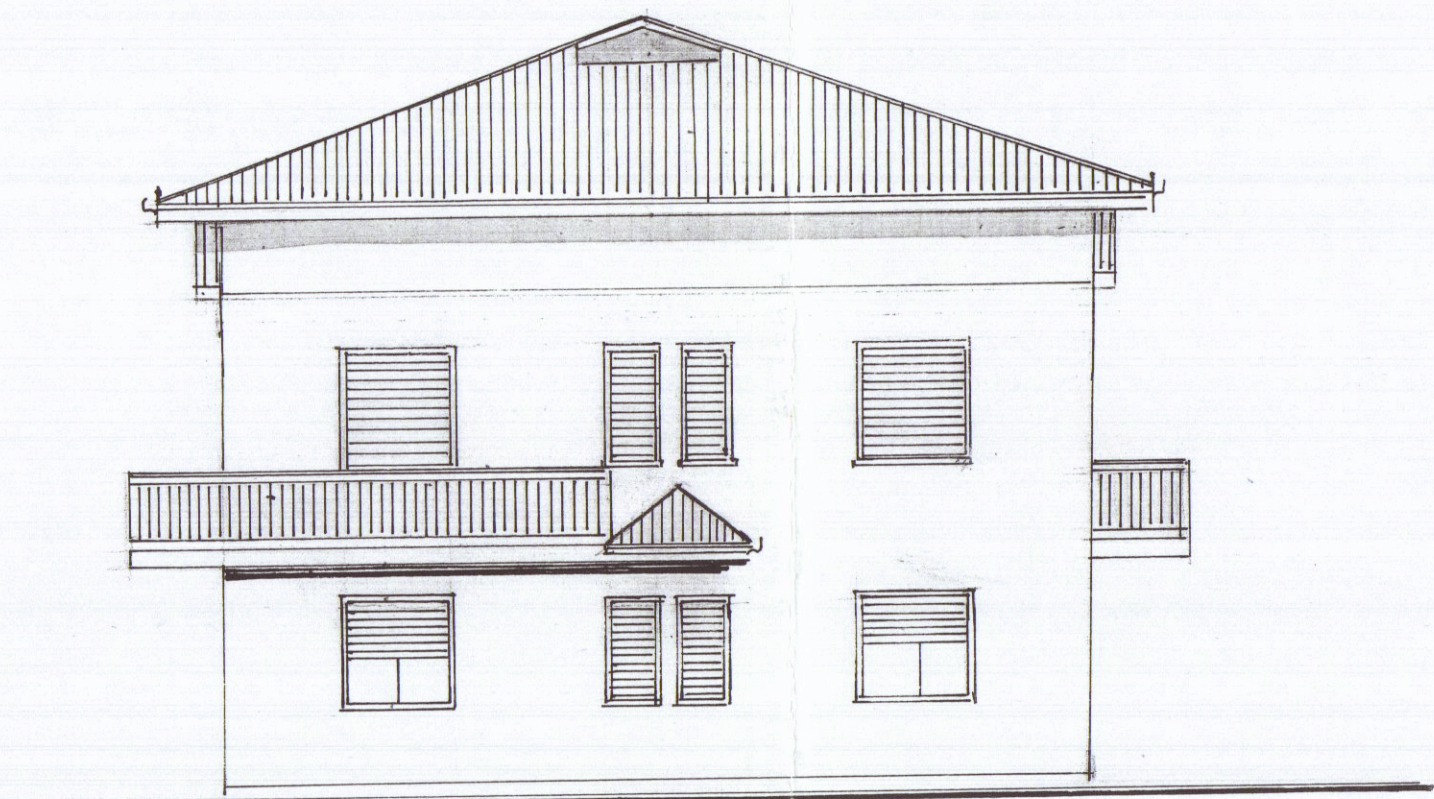

PROSPETTO LATO MARE

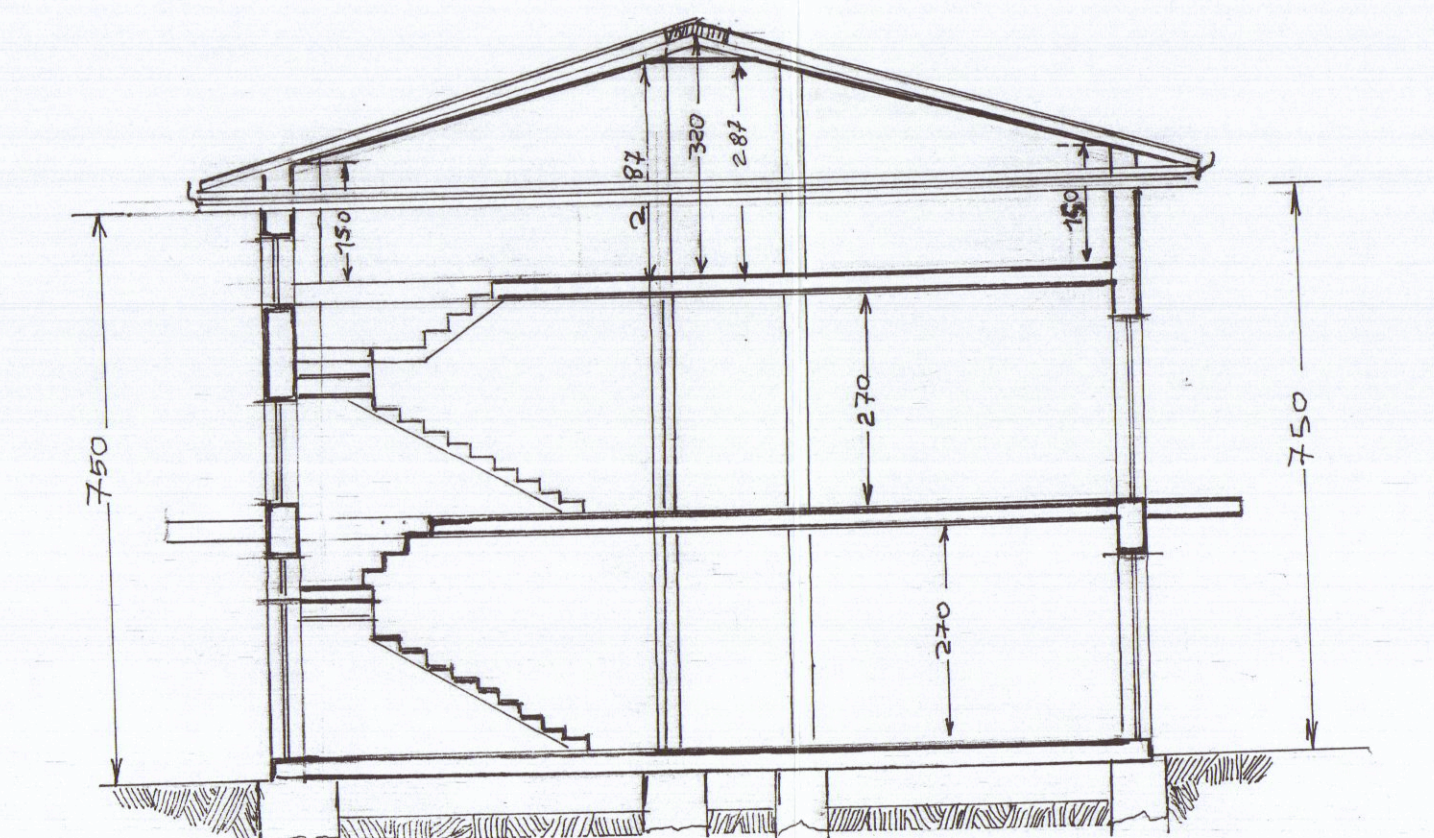

SEZIONE C:D

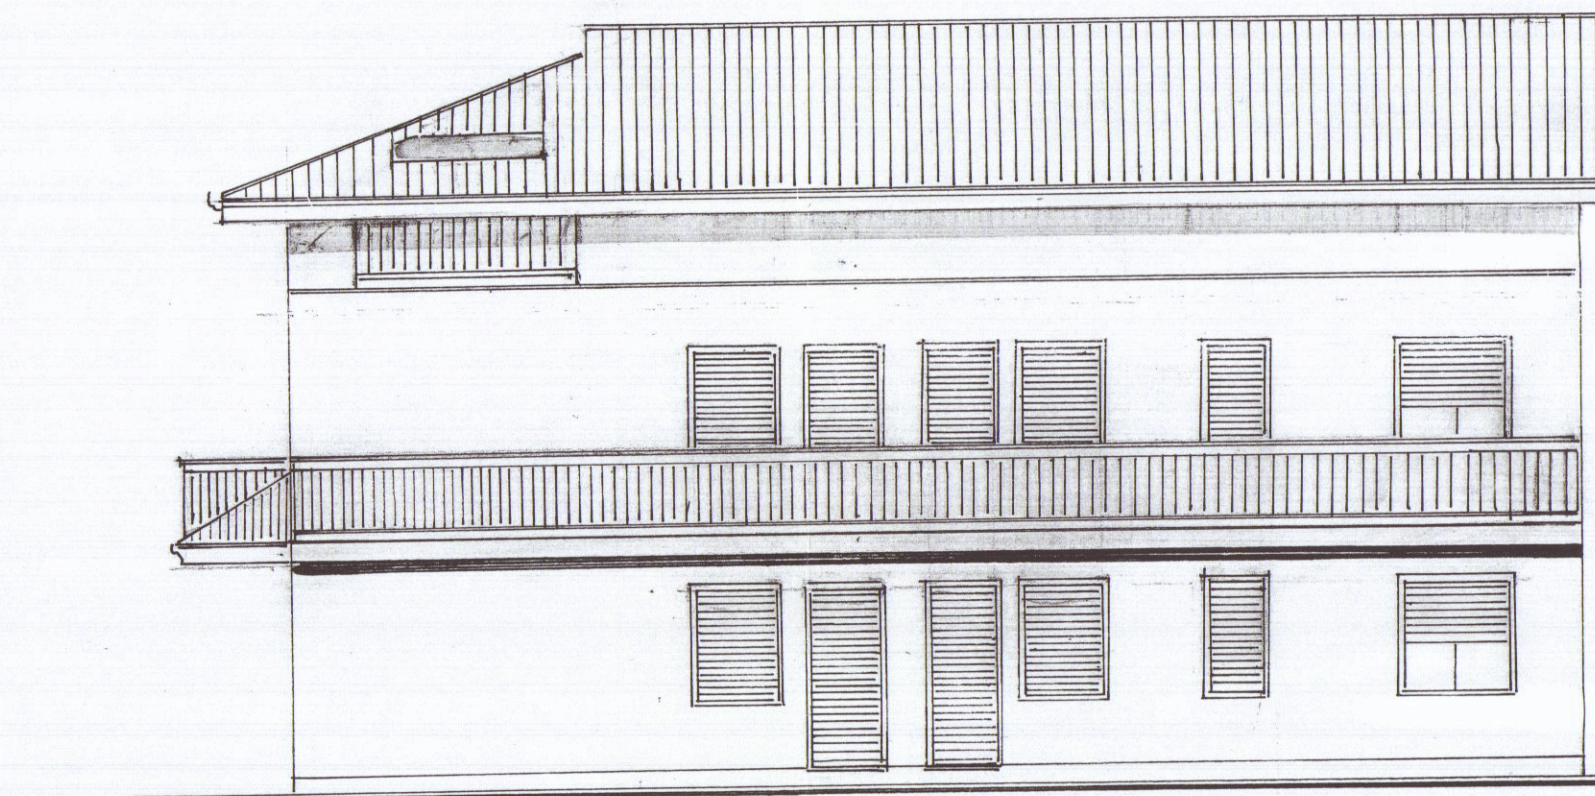

FIANCO DI LEVANTE



FIANCO DI PONENTE



PROSPETTO RETRO-MONTE

SEZIONE C:D