



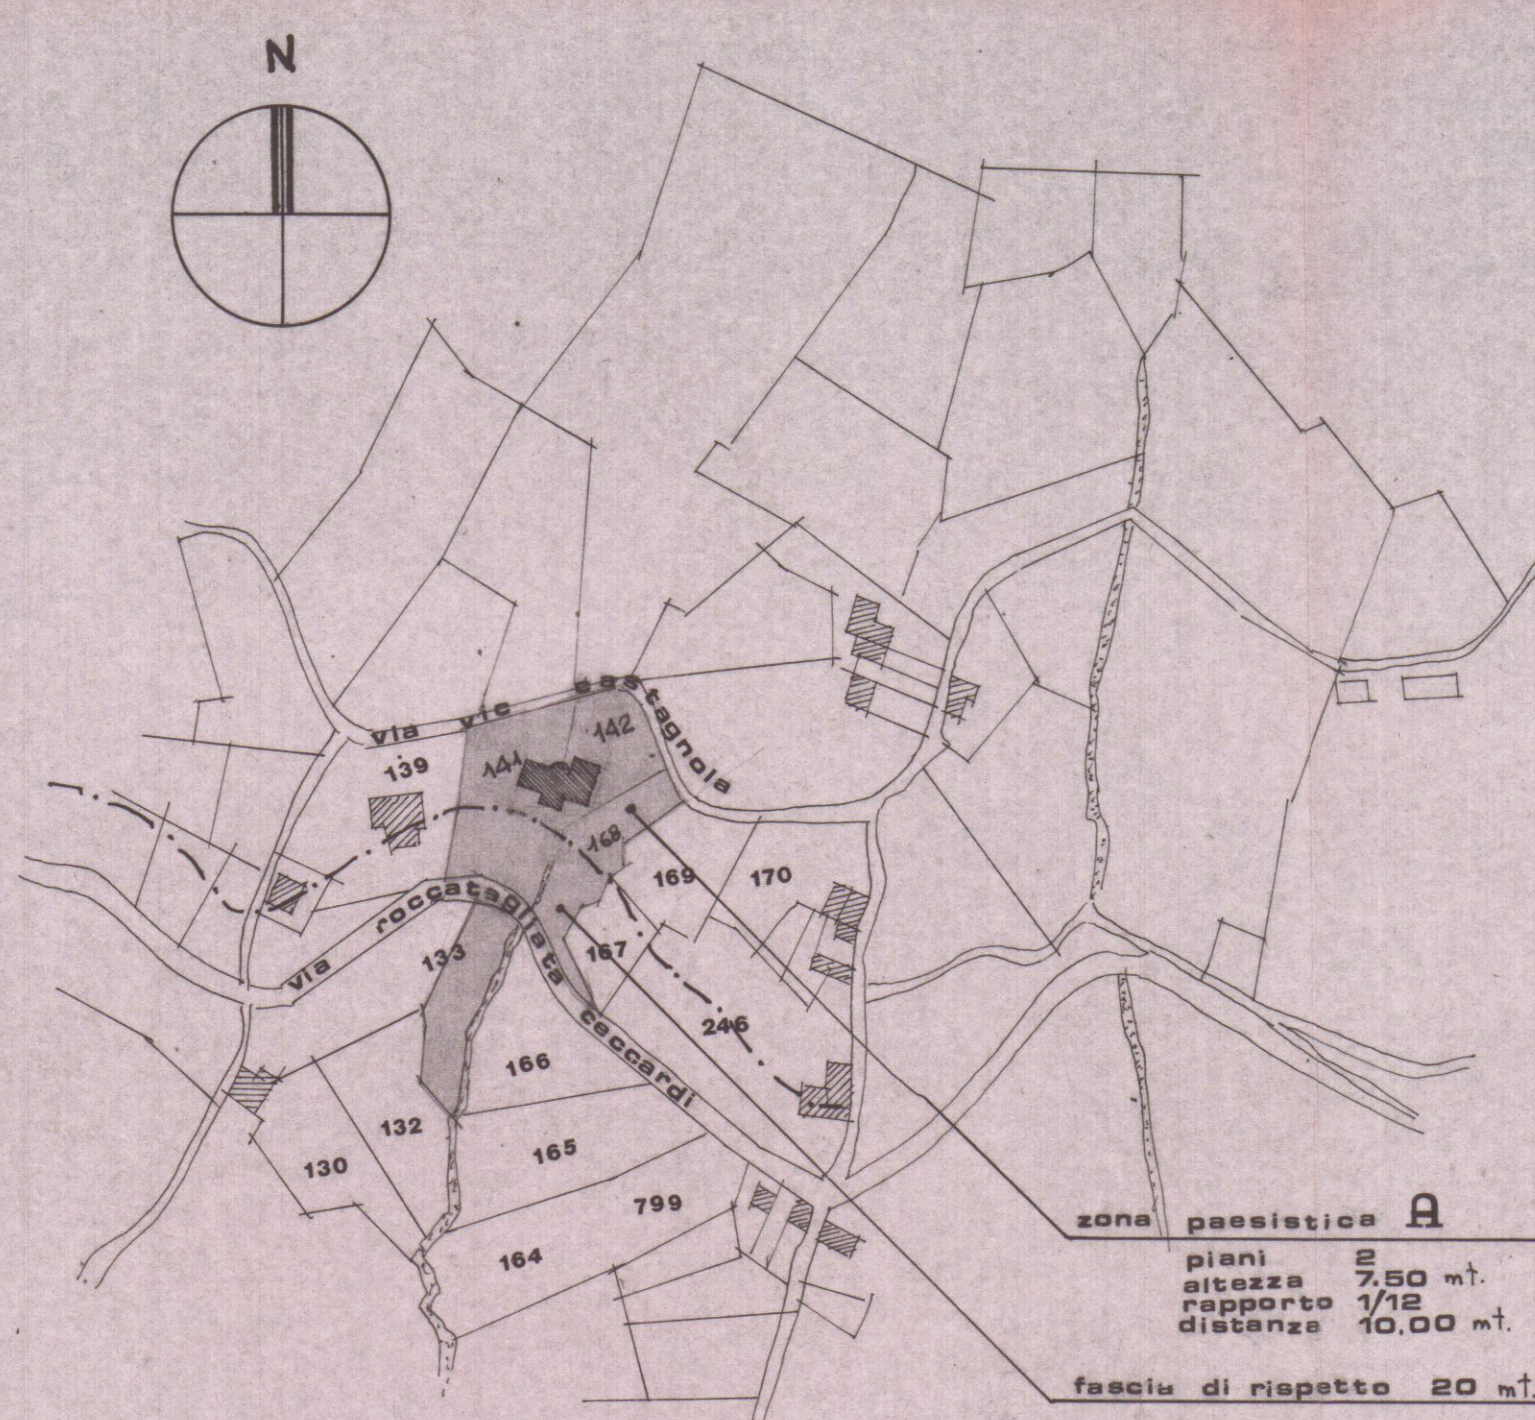


zona paesistica A
piani 2
altezza 7,50 mt.
rapporto 1/12
distanza 10,00 mt.
fascia di rispetto 20 mt.

PLANIMETRIA
SCALA 1:2000
foglie n. 62


CALCOLO M² M³

1	6.30 x 6.80 = m ²	42.84 x 6.05 = m ³	259.18
2	5.00 x 7.10 = "	35.50 x 6.45 = "	228.97
3	8.85 x 5.10 = "	45.13 x 6.45 = "	291.08
4	2.25 x 1.60 x 3 = "	5.40 x 5.10 = "	27.54
		Totale M ²	128.87
		M ³	806.77

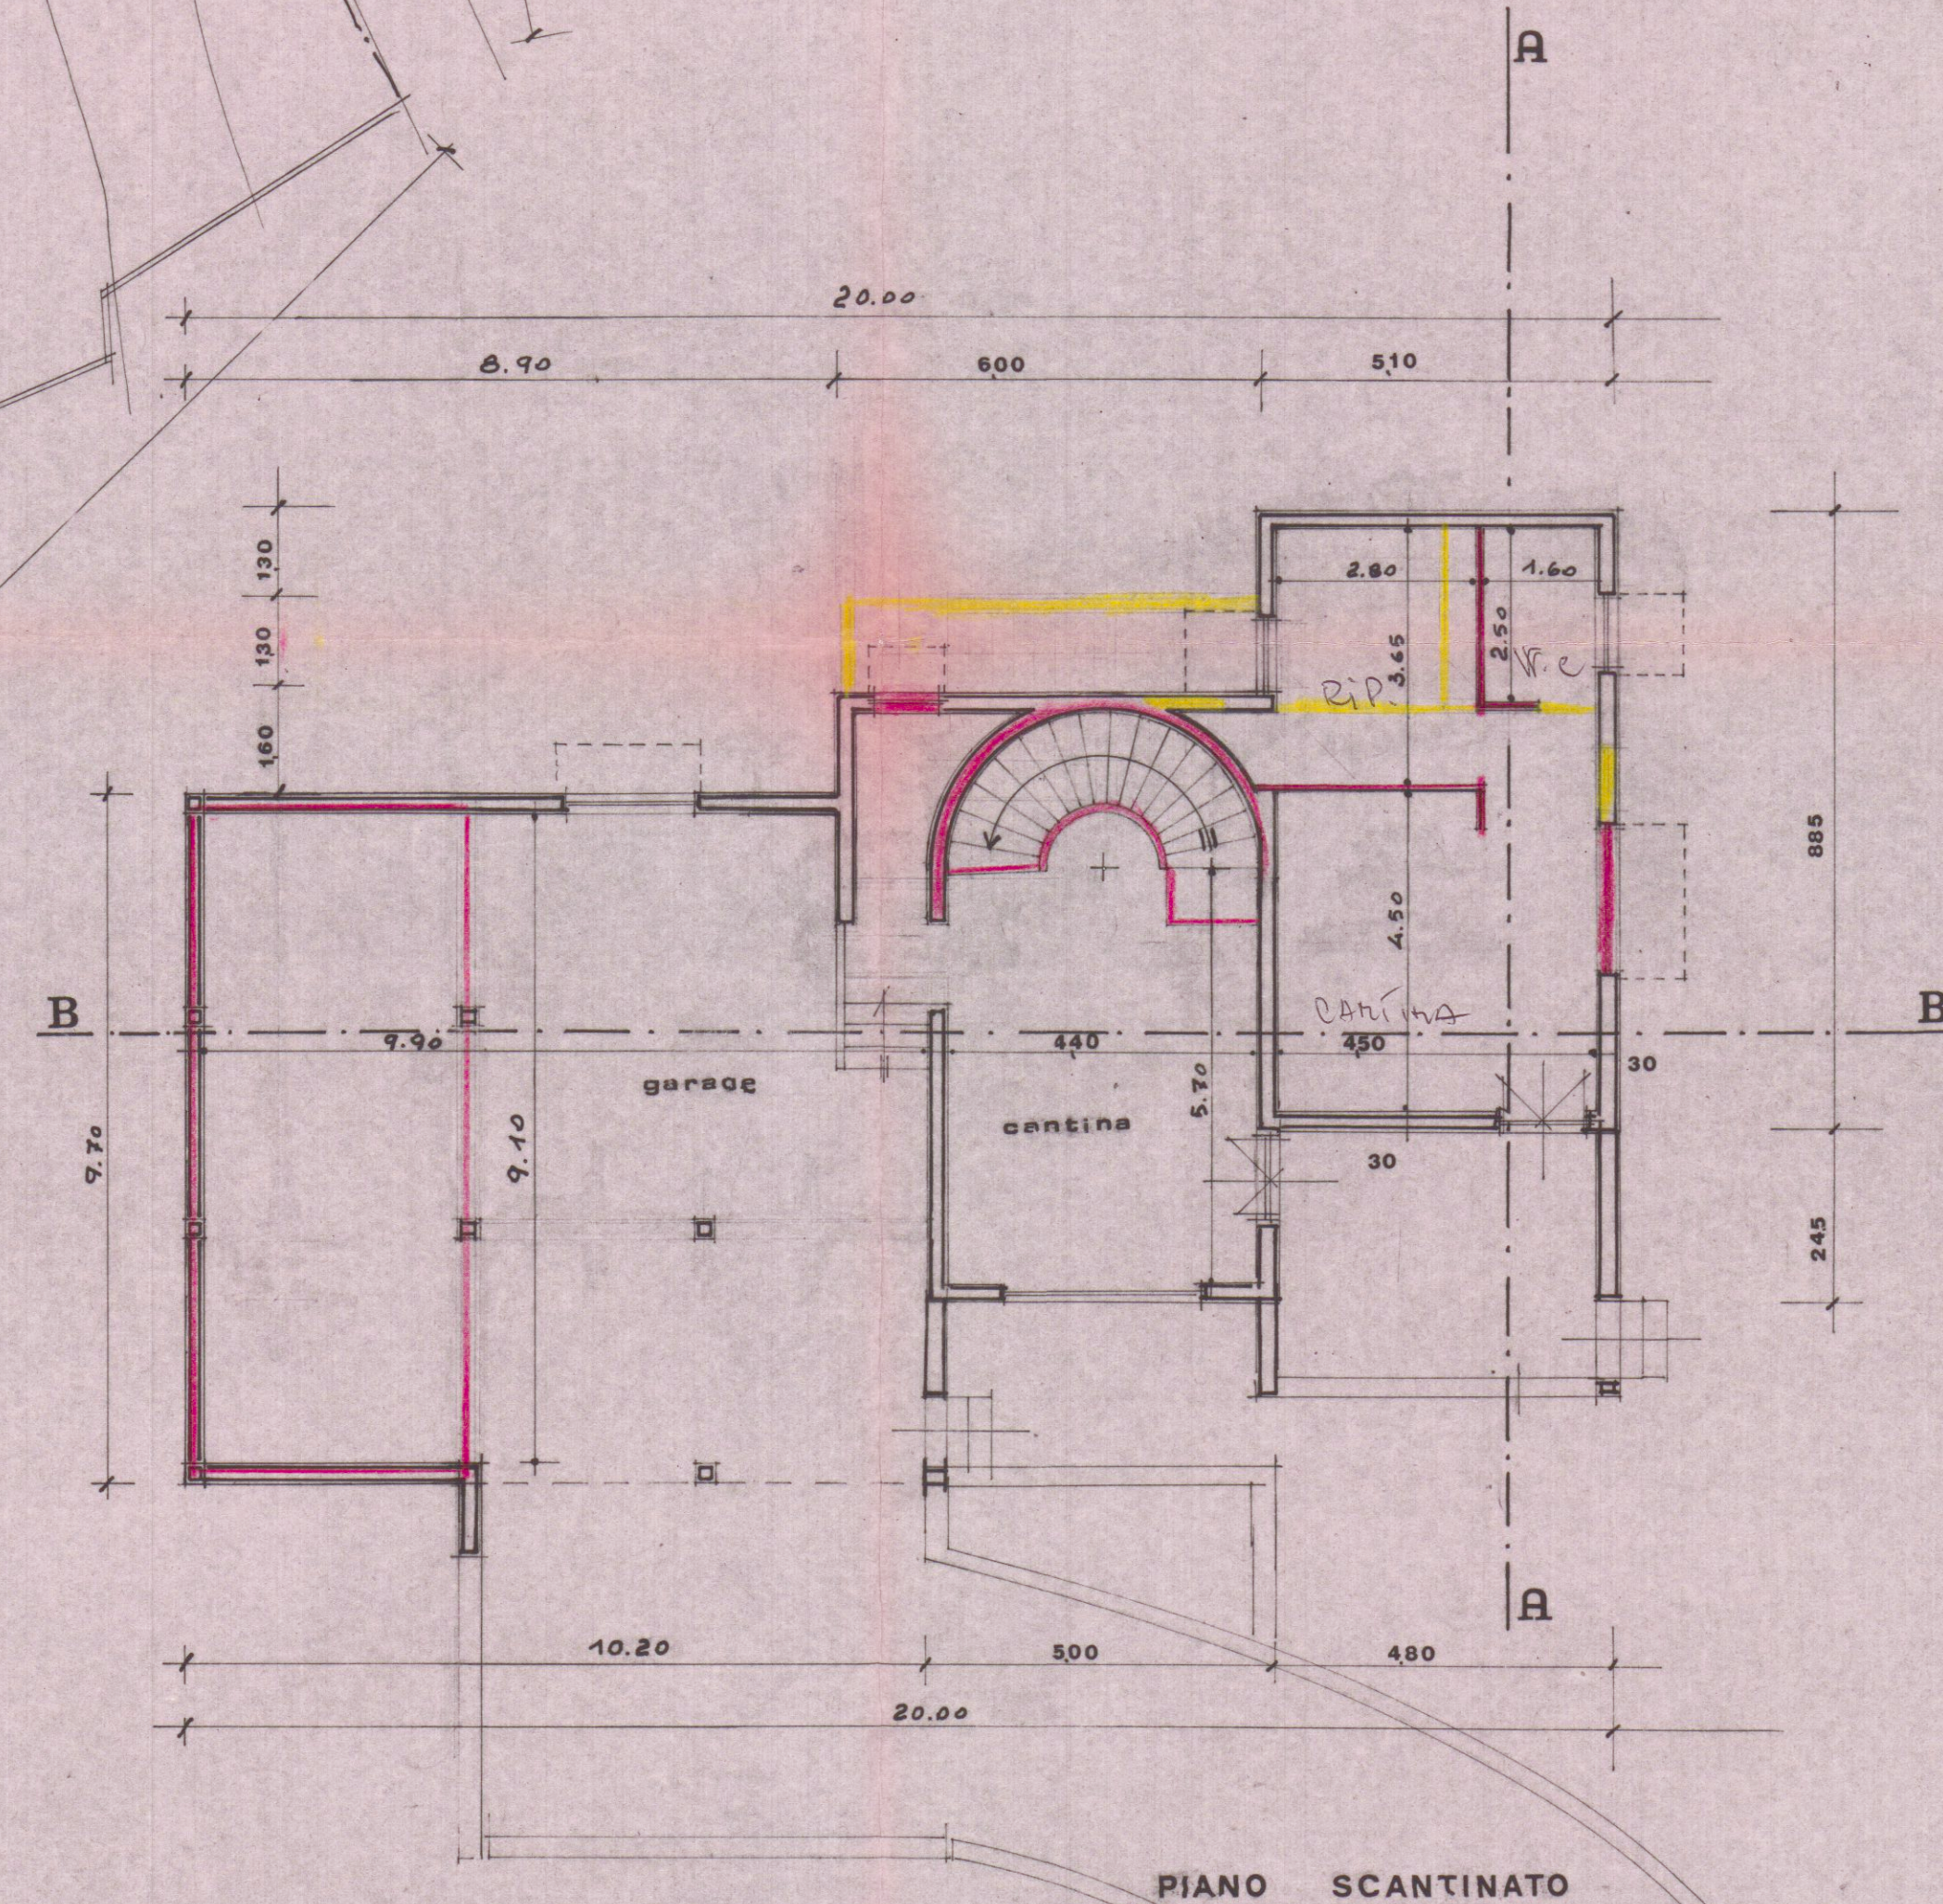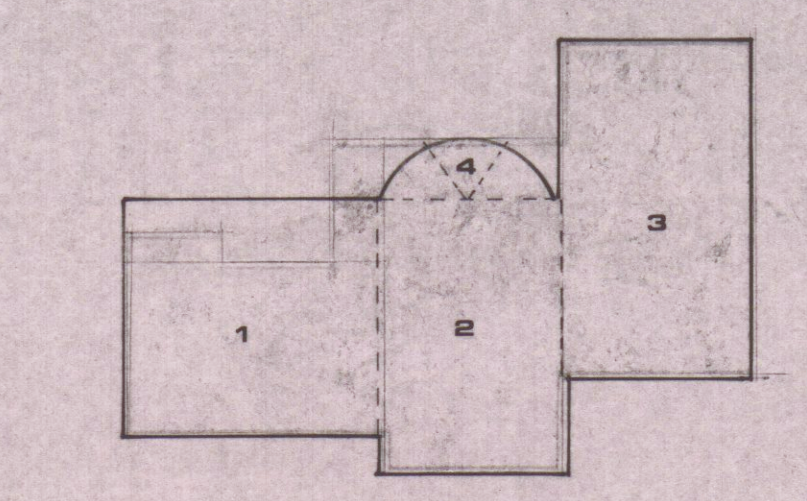

PLANIMETRIA
SCALA 1:200

PIANO SCANTINATO

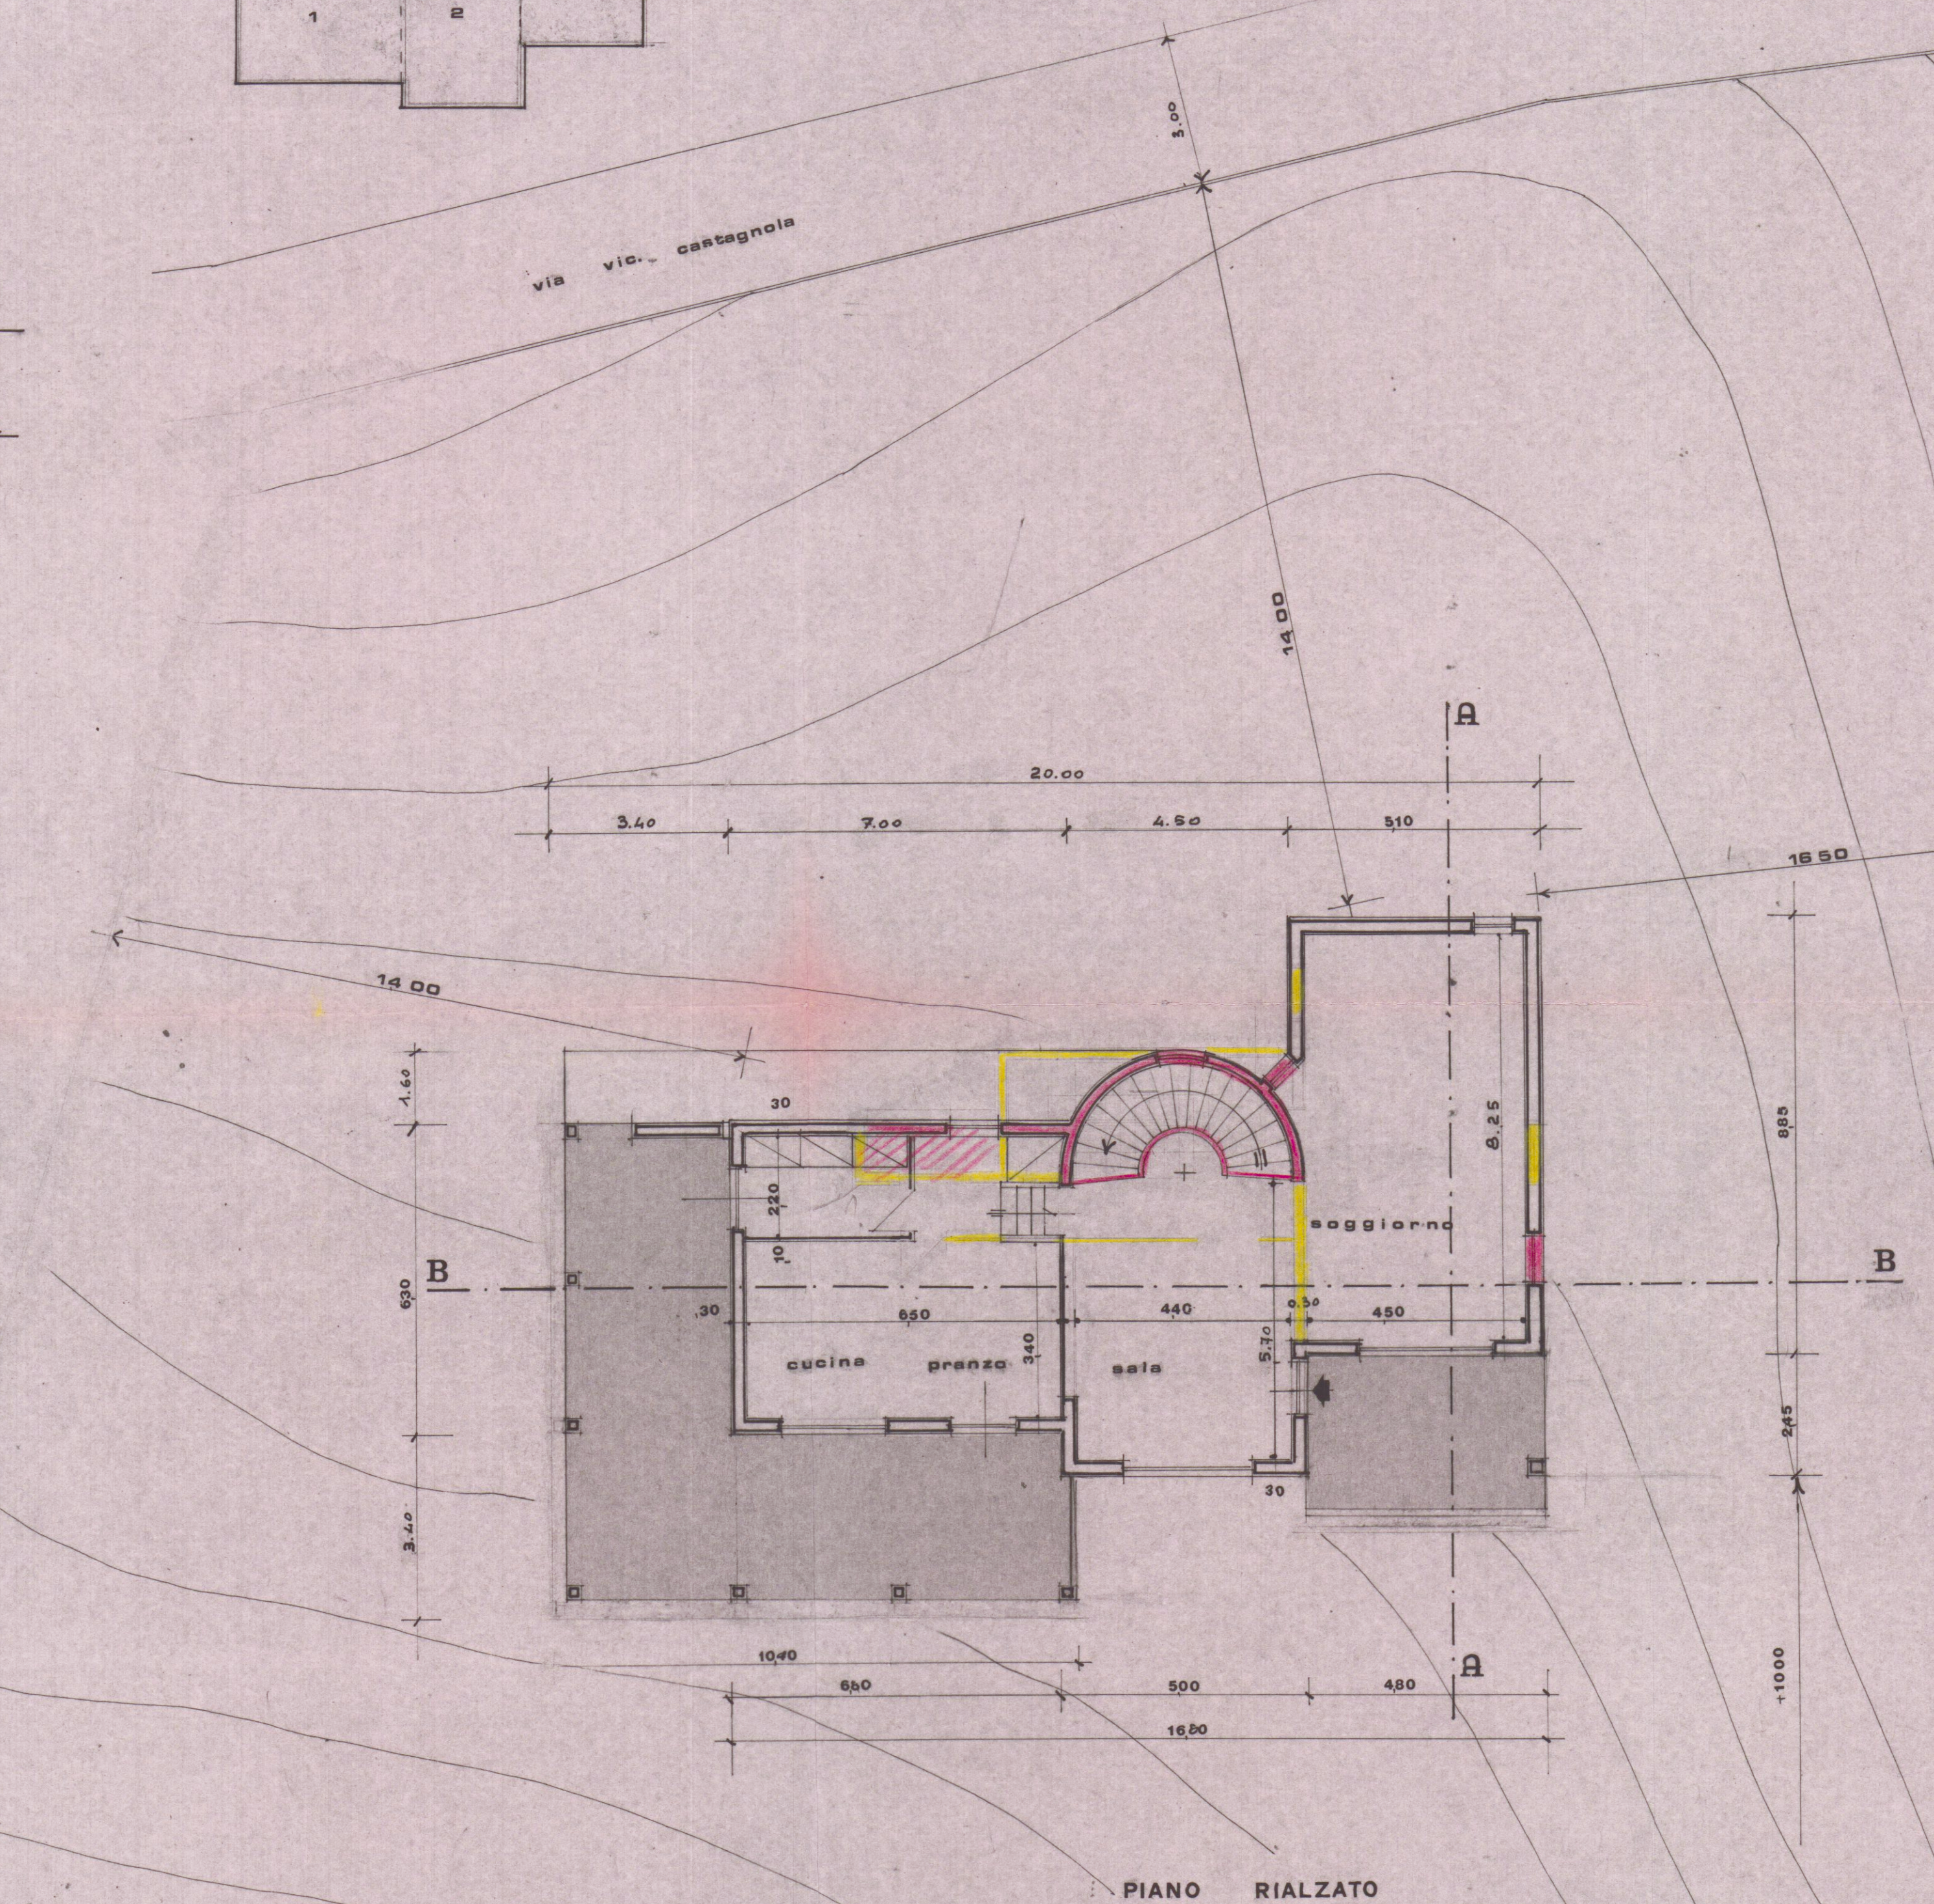

PIANO RIALZATO