


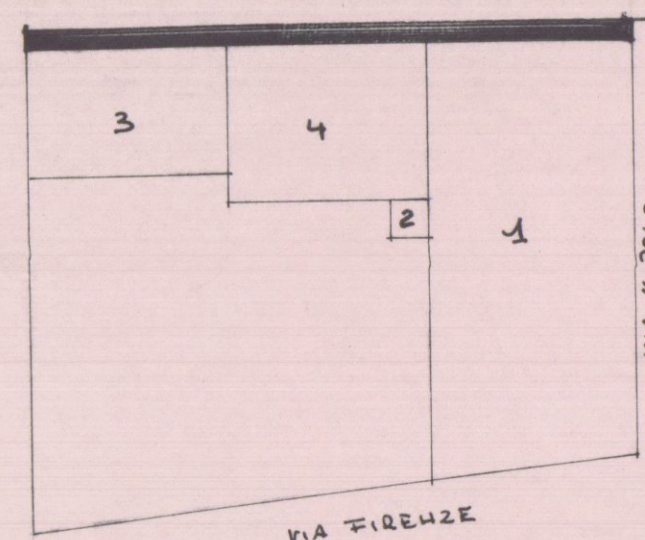

VOLUME DISTRUTTO DAI GUERRE BELLE



1: $5.50 \times 1.15 = 6.33 \times 9.50 = 6.19$
 2: $1.20 \times 1.00 = 1.20 \times 9.50 = 1.1$
 3: $3.50 \times 5.00 = 17.50 \times 3.90 = 6.8$
 4: $4.20 \times 5.00 = 21.00 \times 4.10 = 8.6$

VOLUME DA RECUPERARE **MC 785**

SCHEMA DEI VOLUMI

DI PROGETTO 1: $8.50 \times 1.1 = 11.9 \times 9.50 \times 6.20 = 11.9 \times 5.77$
 DI VARIANTE 1bis: $9.00 \times 1.1 = 11.9 \times 9.90 \times 6.45 = 11.9 \times 6.38$

VOLUME IN AUMENTO **MC 61**

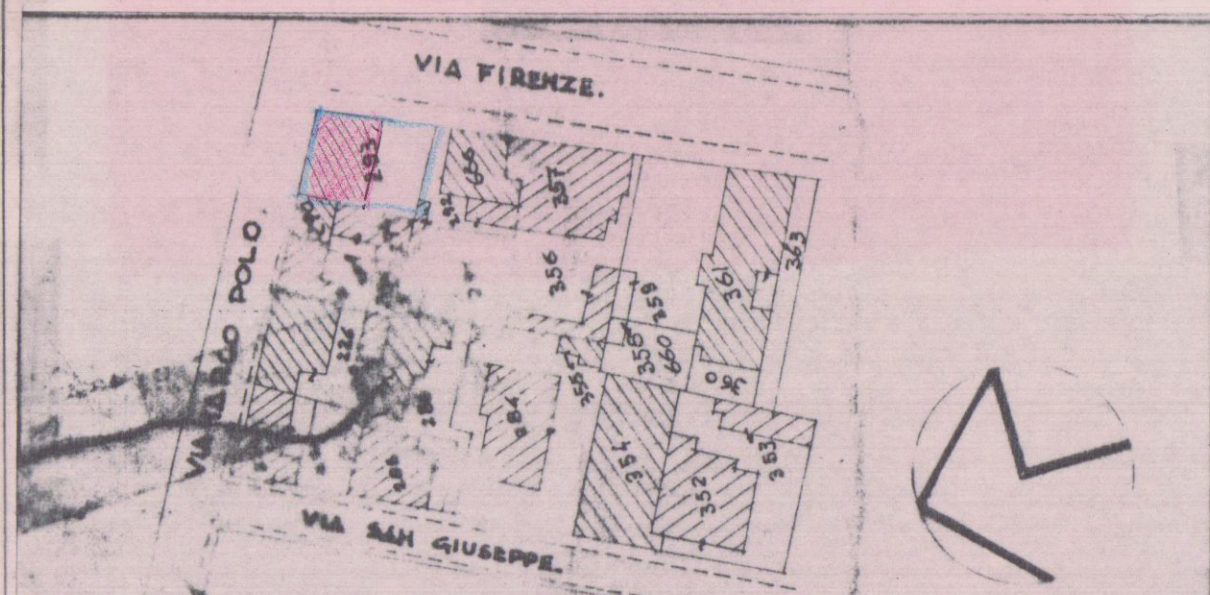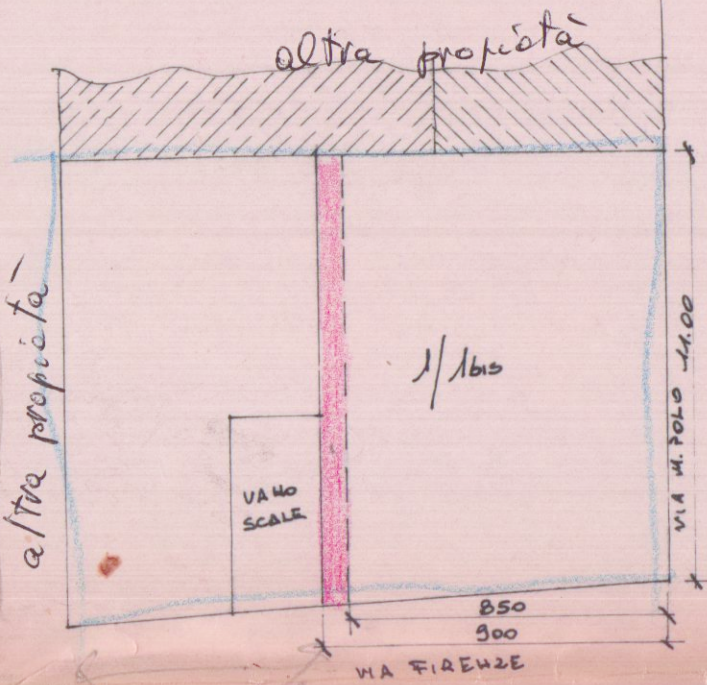

STRALCIO PLANIMETRICO fog. 103 MAP. 293.

RAPP. 1:1000.




SOSPESO

VARIANTE

8 OTT. 1984

LAVORO: **VARIANTE** PER LA RICOSTRUZIONE DI
 CASA DI CIVILE ABITAZIONE DISTRUTTA
 DA EVENTI BELLICI, SITA IN MARINA DI C
 VIA M. POLO angolo VIA FIRENZE


PROPRIETA: **GIUNTOLI PIETRO**

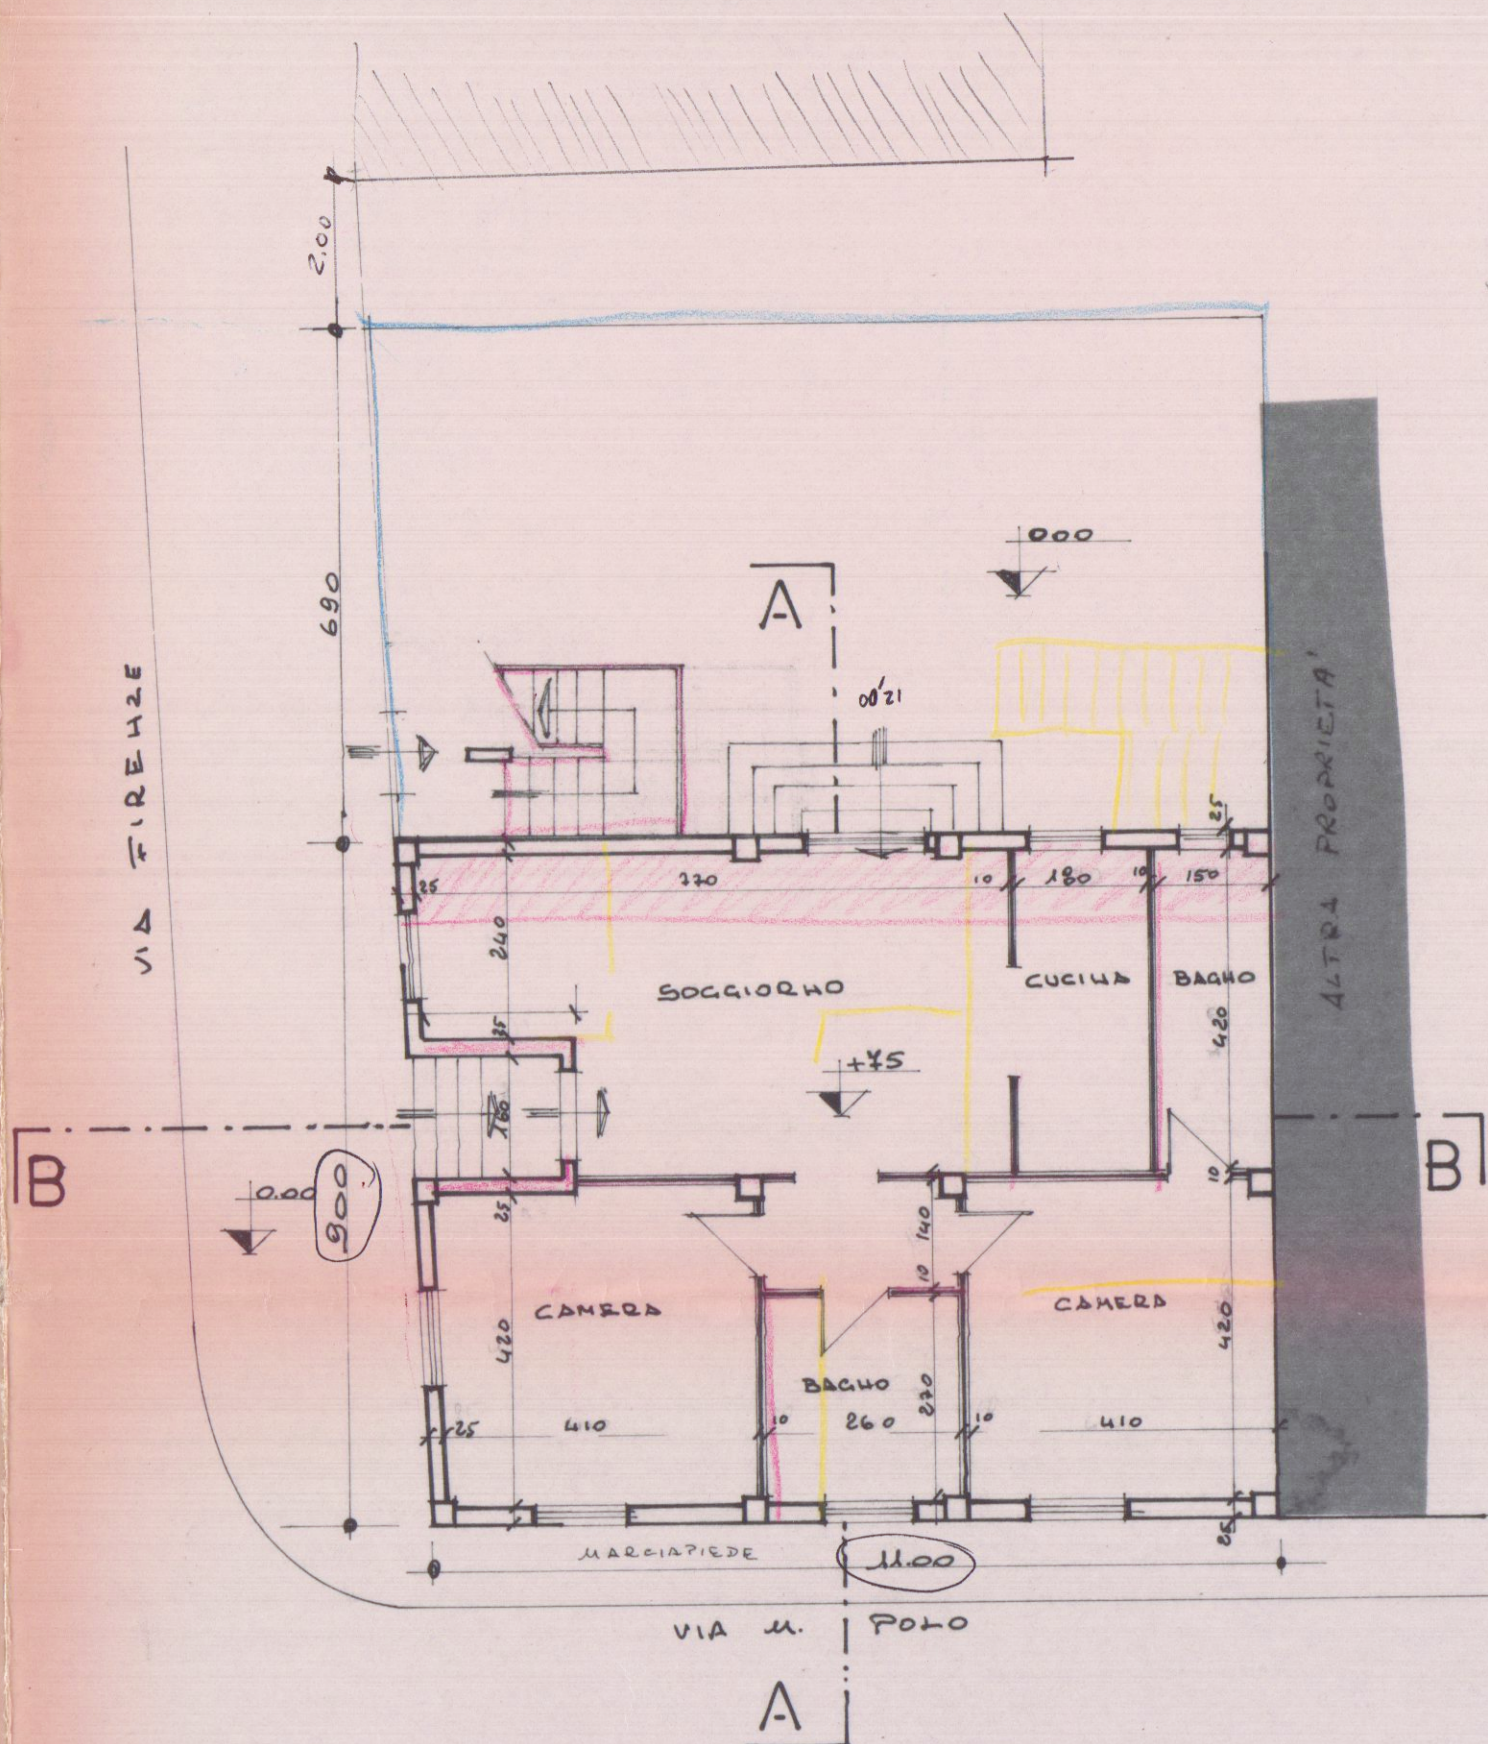


- Pianta Piano Terra -




- Prospetto EST -

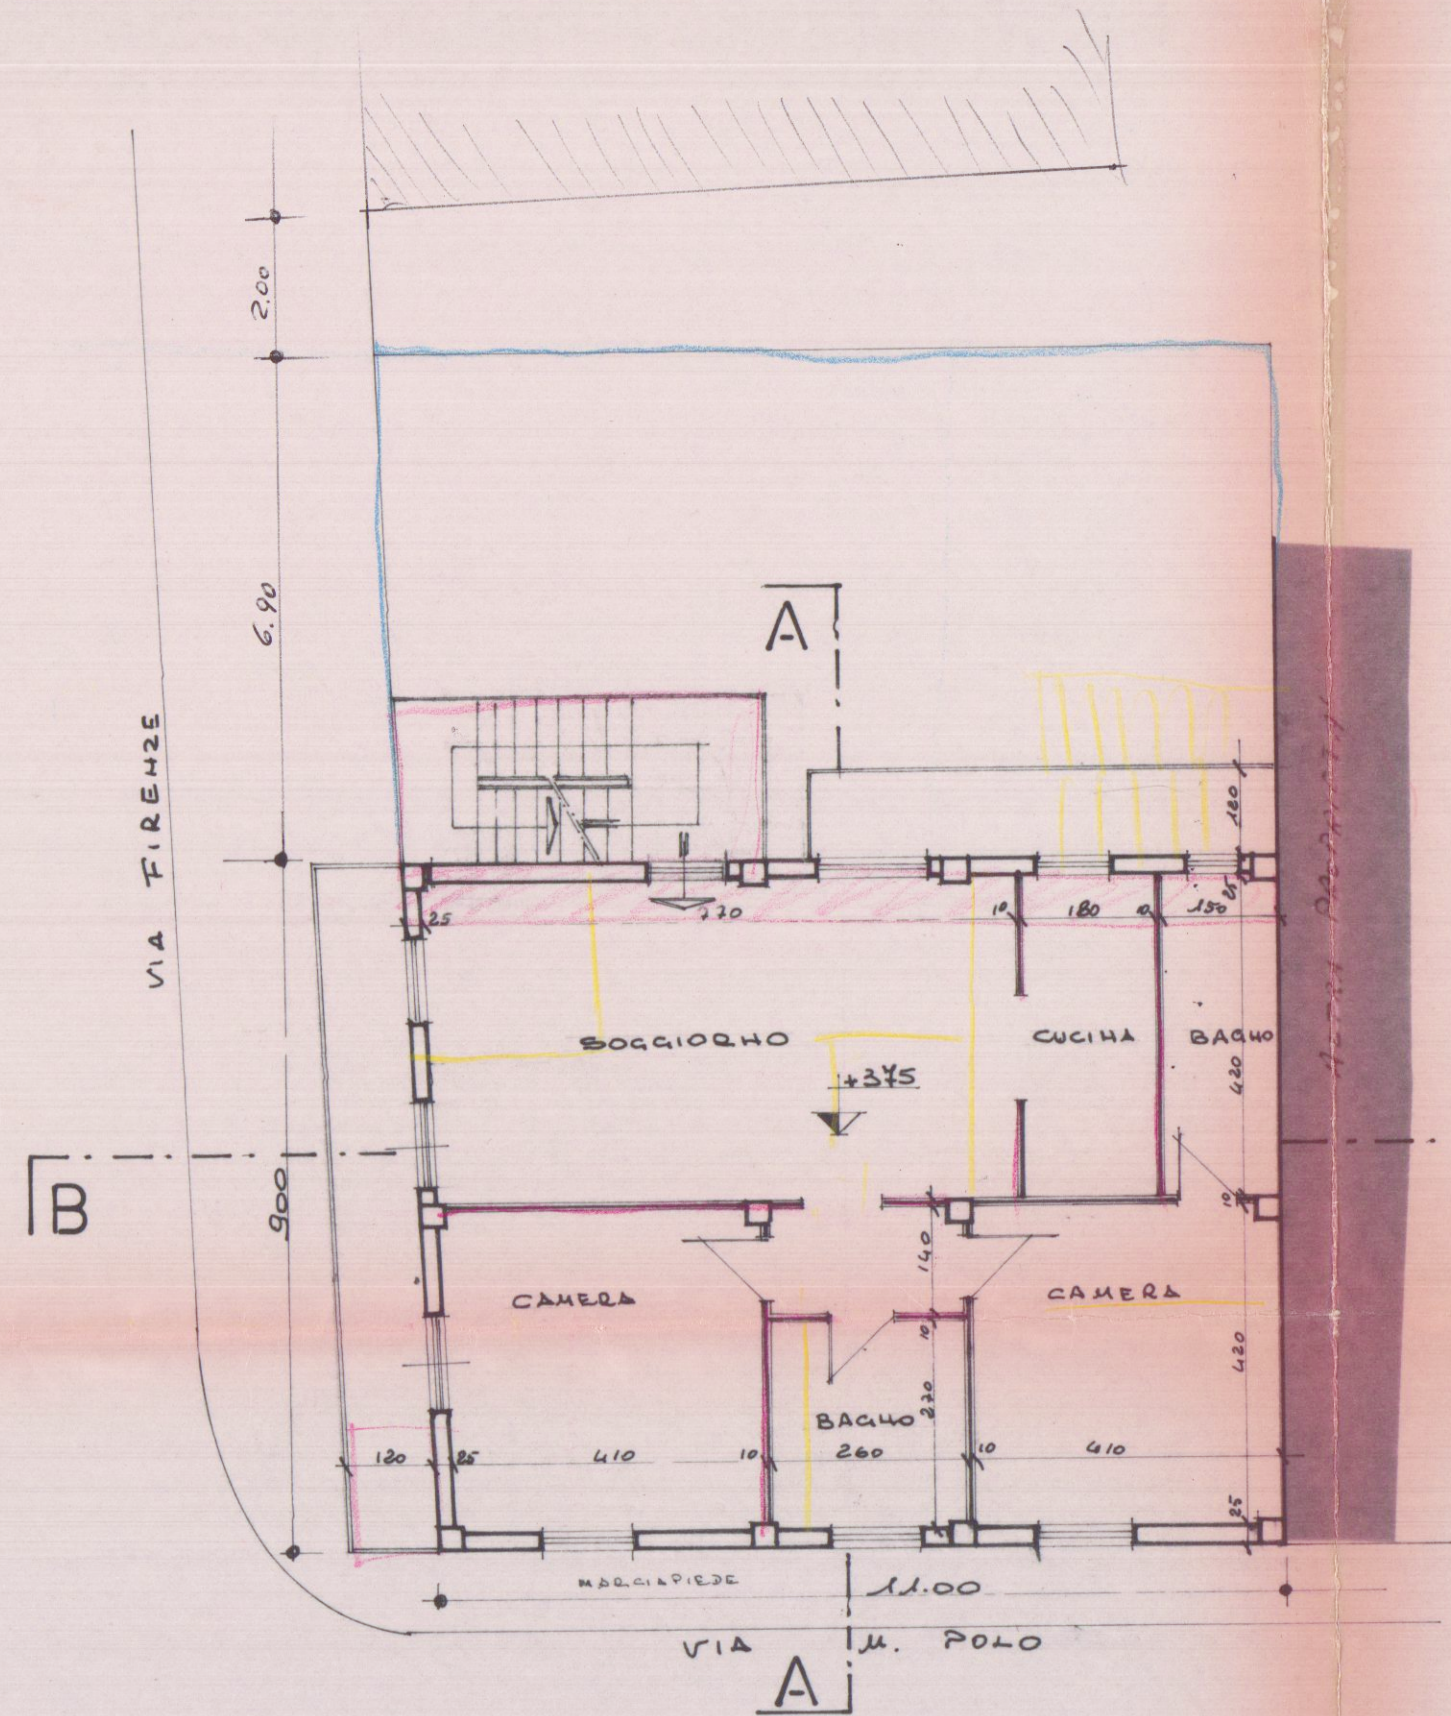


- Pianta Piano Primo -

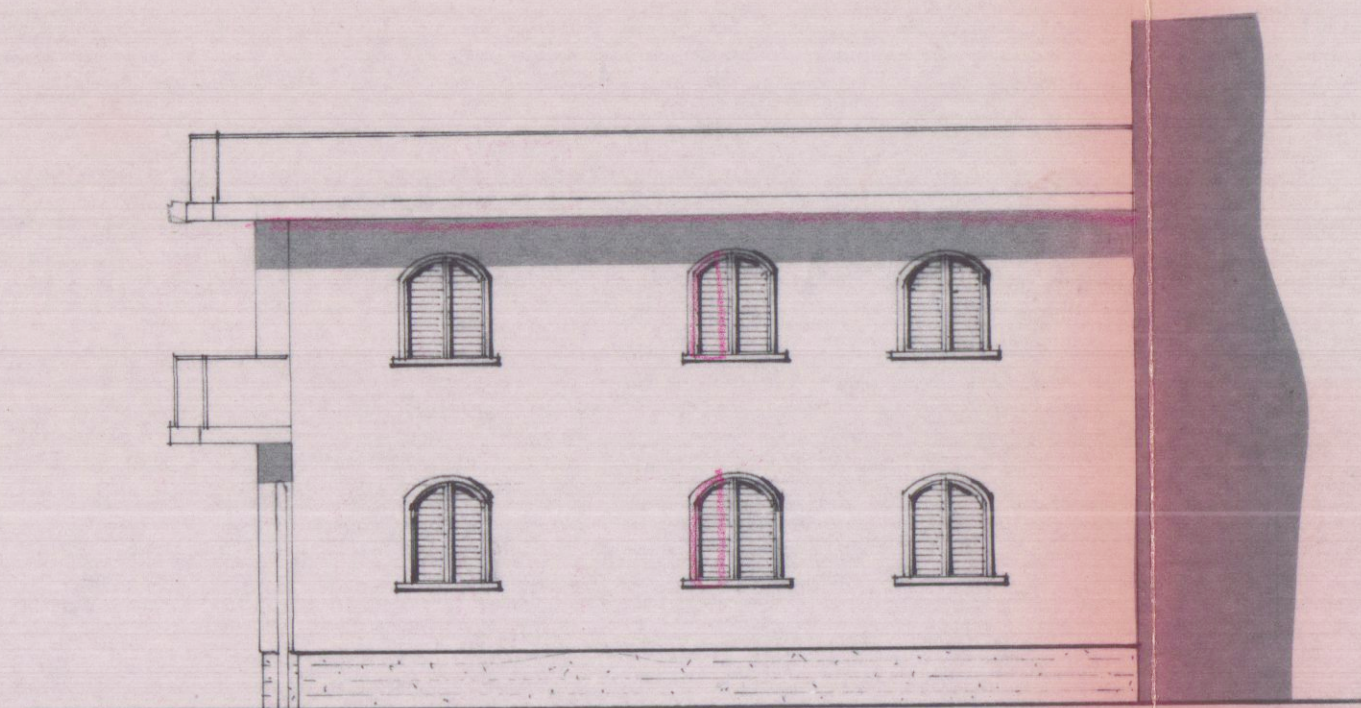


- Prospetto NORD -

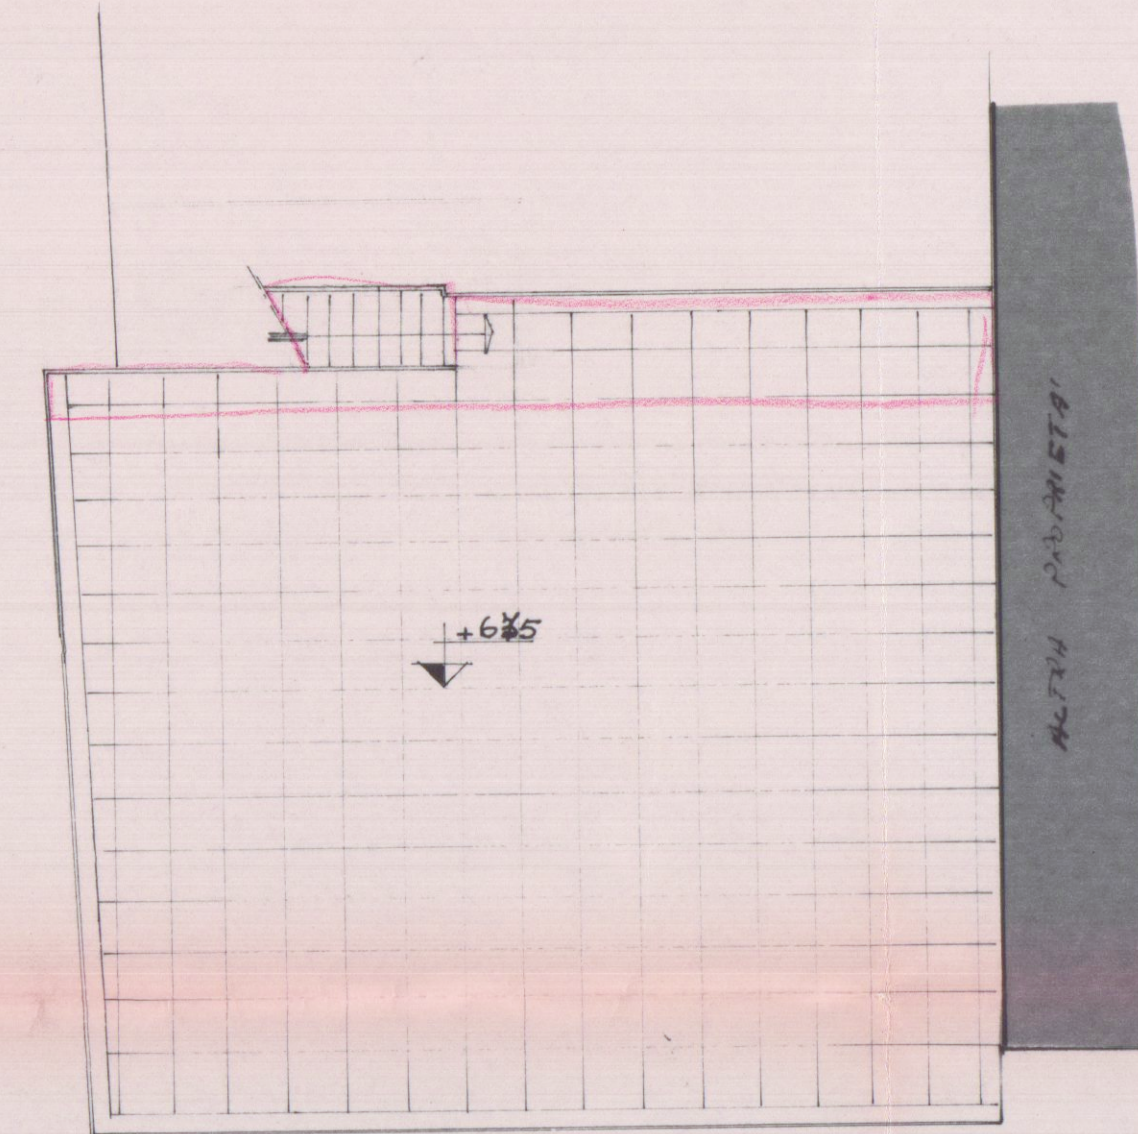


- Pianta Copertura -

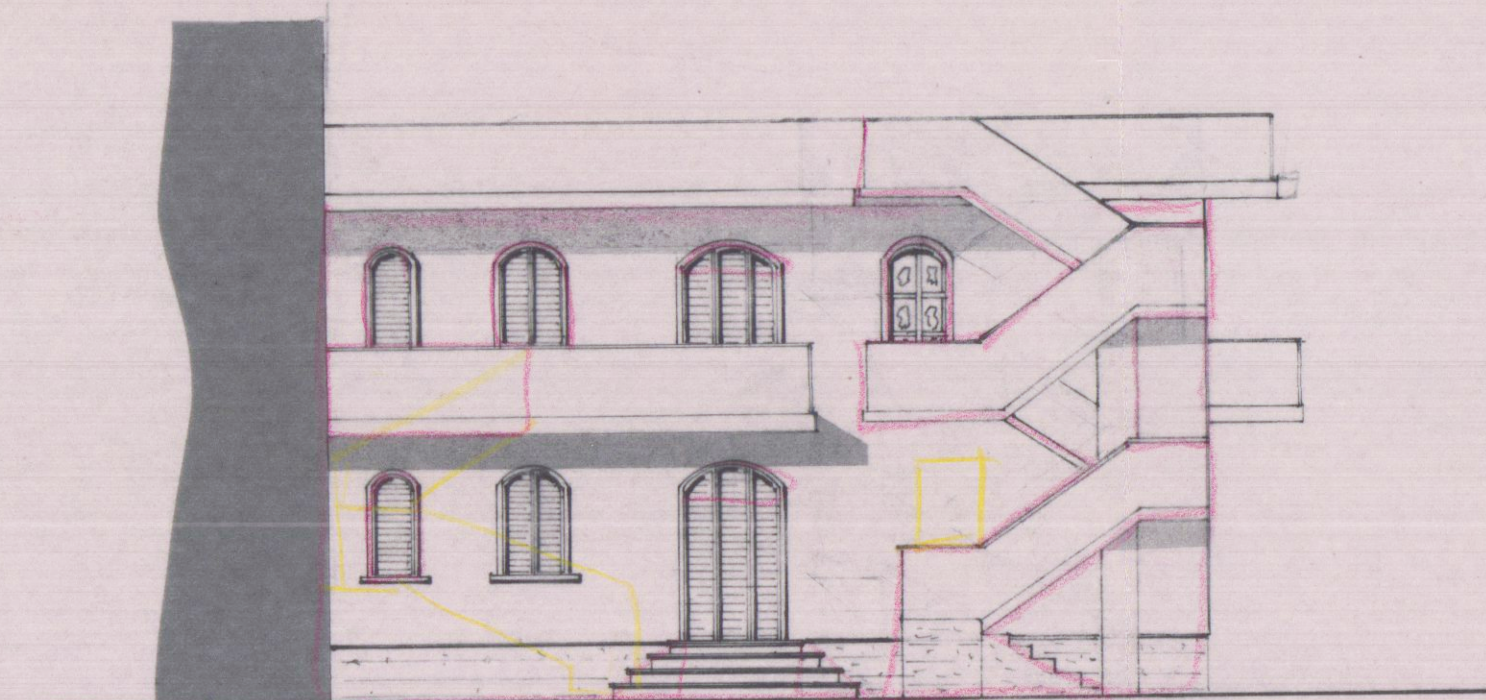

- Prospetto SUD -

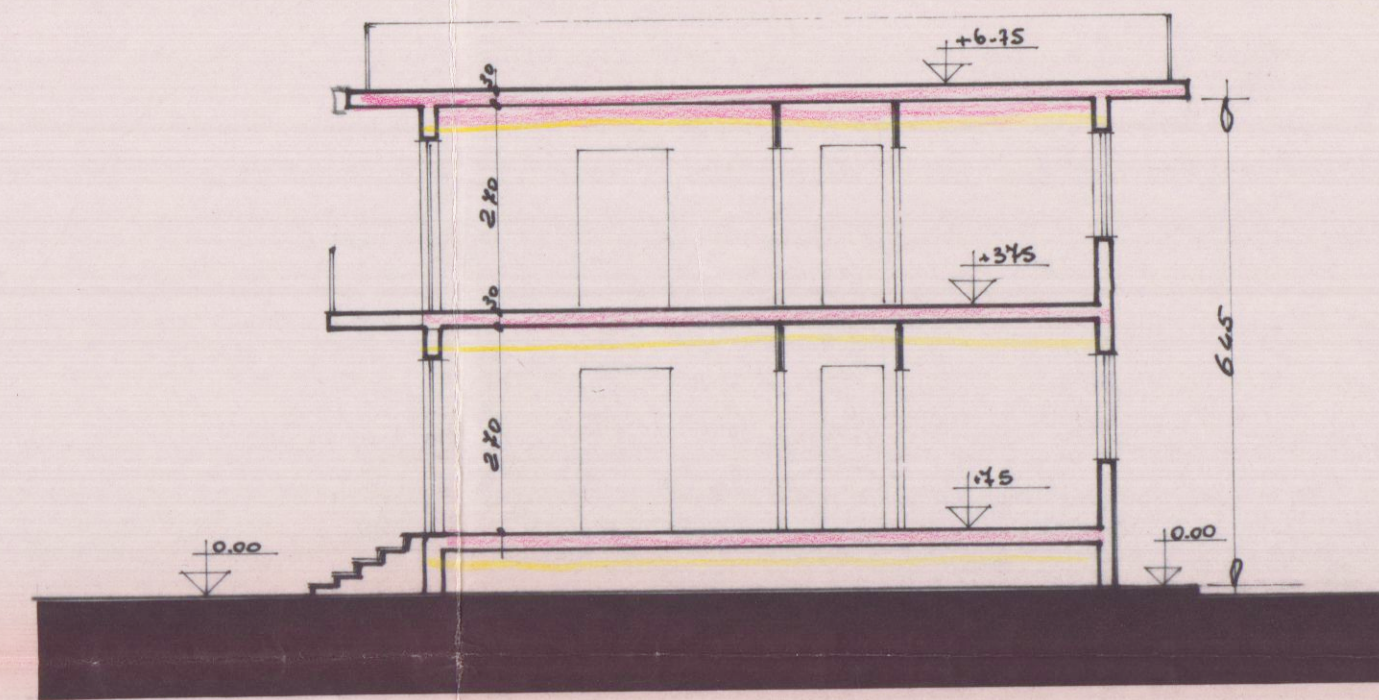

- Sezione A-A -

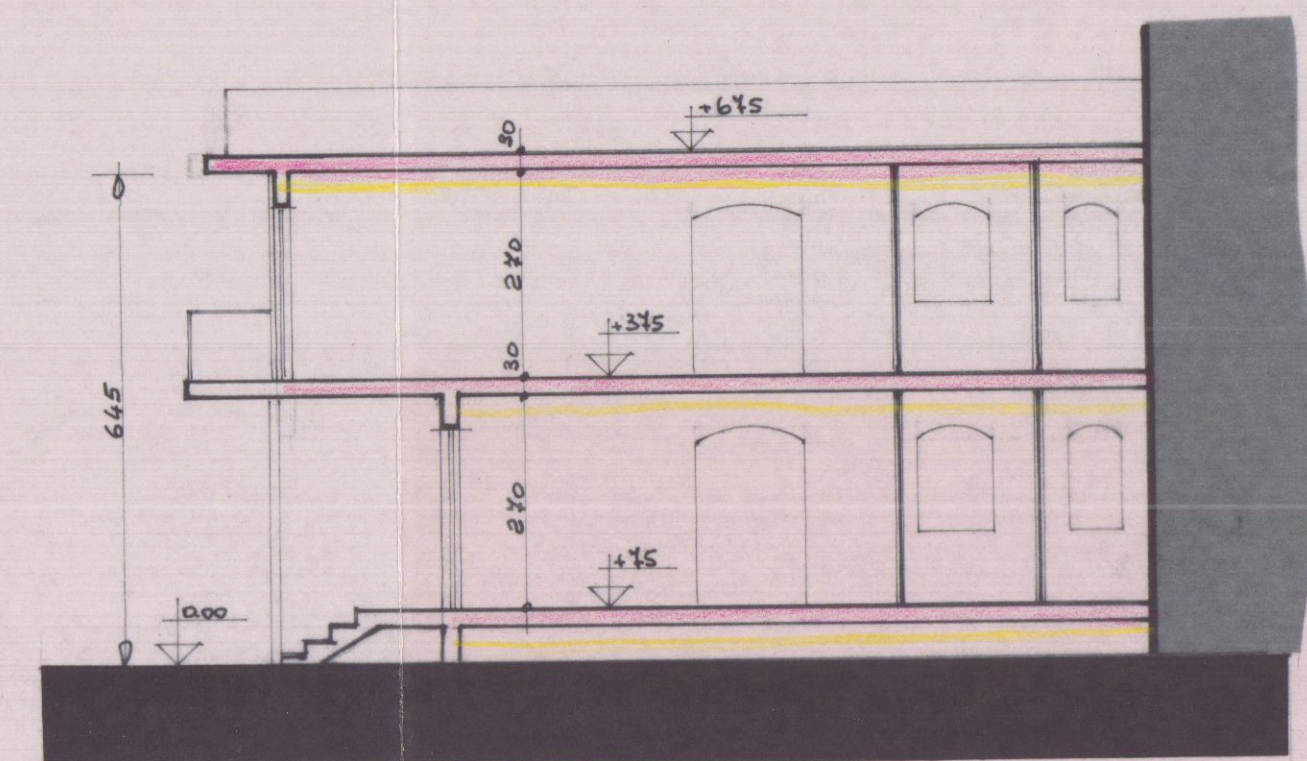

- Sezione B-B' -