



2 A
VARIANTE

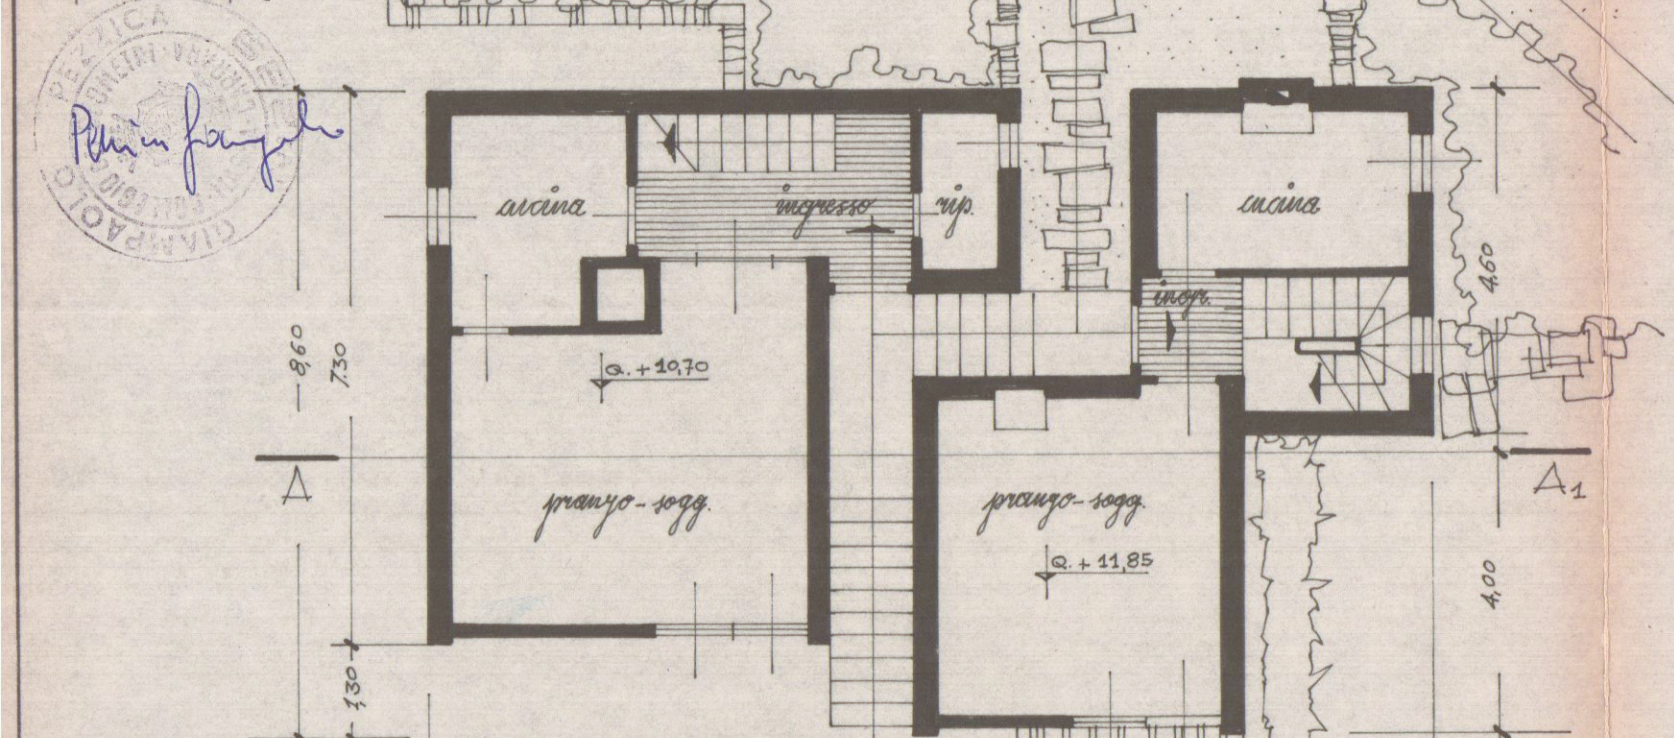


SECCO URBANISTICO
RINNOVO LICENZA E VARIANTE
Approvato in sede di Commissione Urbanistica nel permesso di costruzione
N° 111 del 23.6.1971
L. 1116/69 art. 11, 12, 13, 100


PIANTA PIANO RIALZATO
LE QUOTE SONO RIFERITE A Q. + 0.00 (PIANO INGRESSO PEDONALE AL LOTTO SULLA STRADA COMUNALE PER CARPOBBINA)

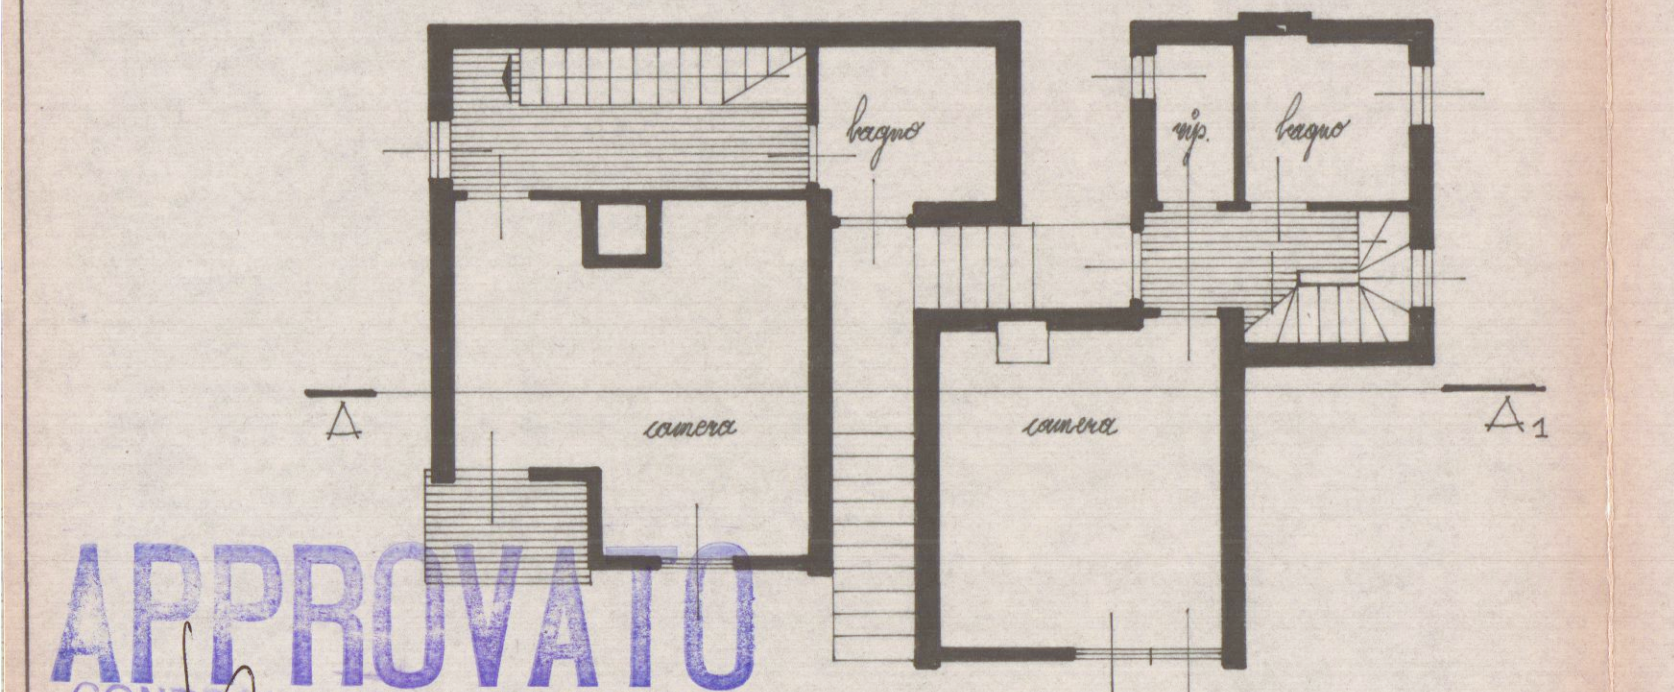


APPROVATO
CONTROLLATO 23 LUG. 1971
PIANTA PRIMO PIANO

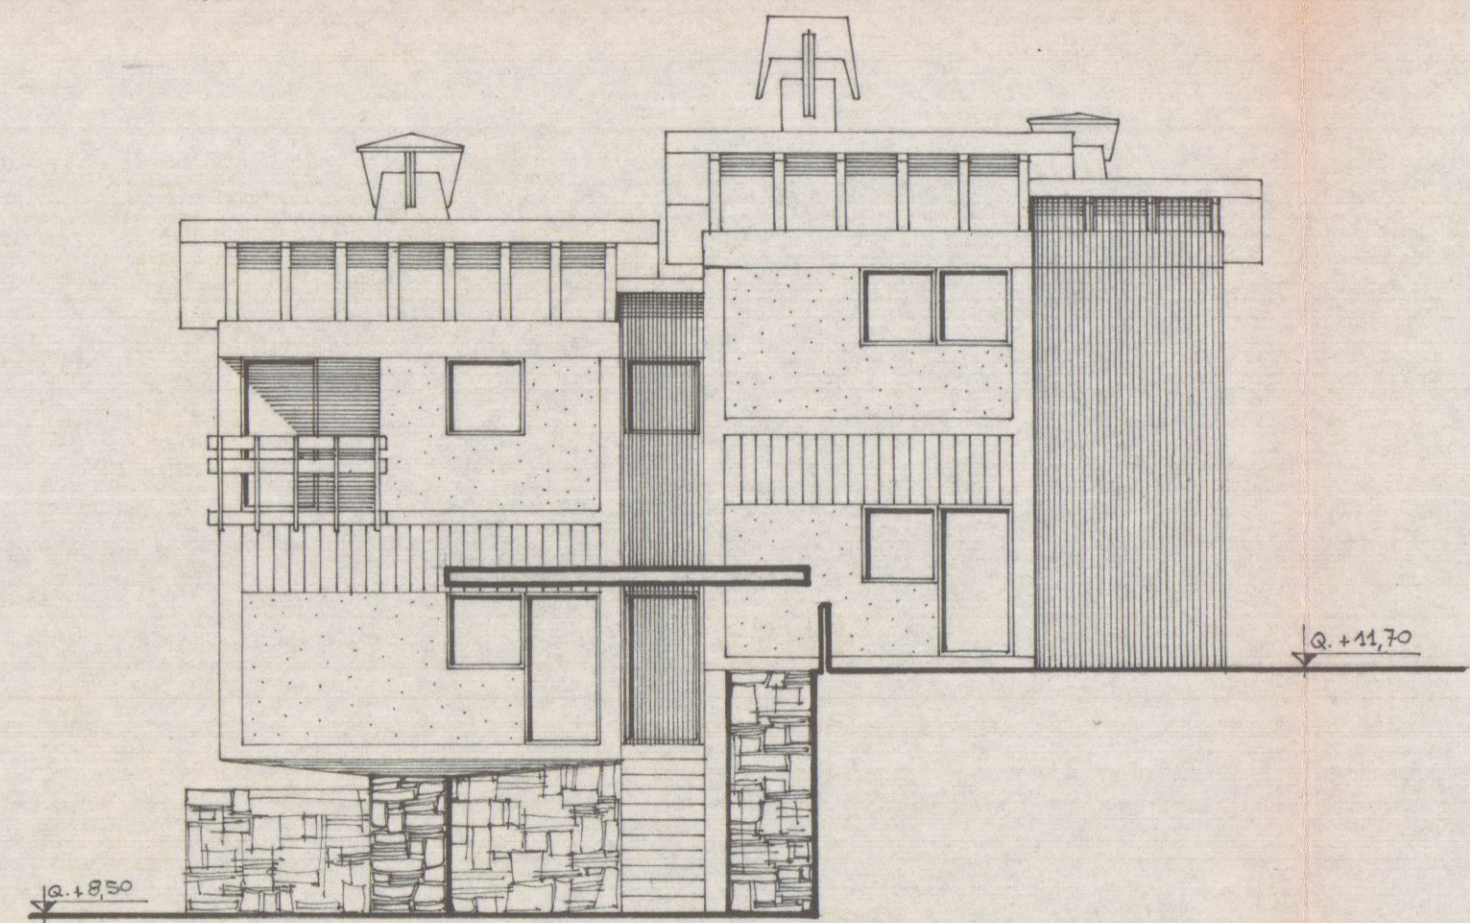


PROSPETTO SUD

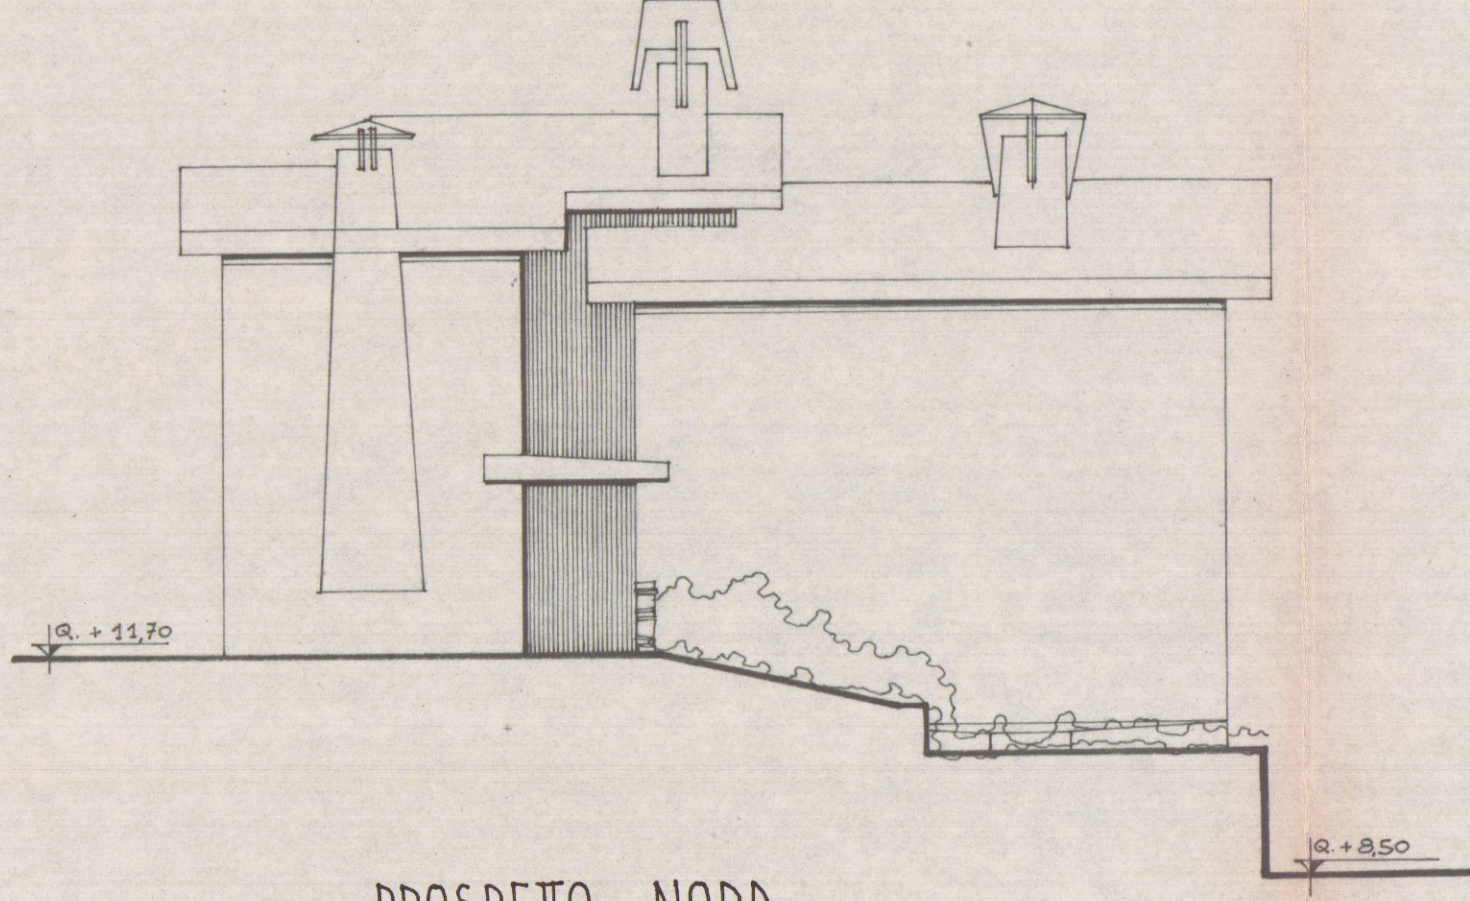


PROSPETTO NORD

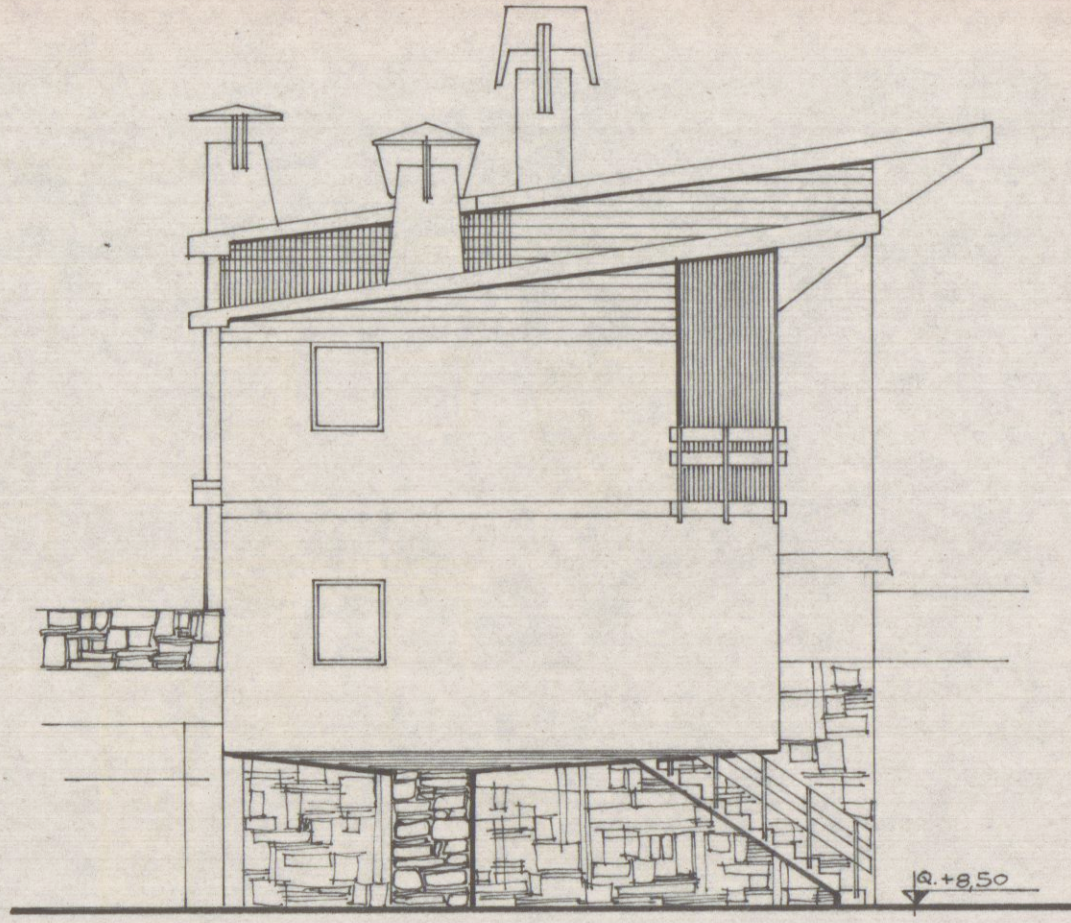


FIANCO OVEST

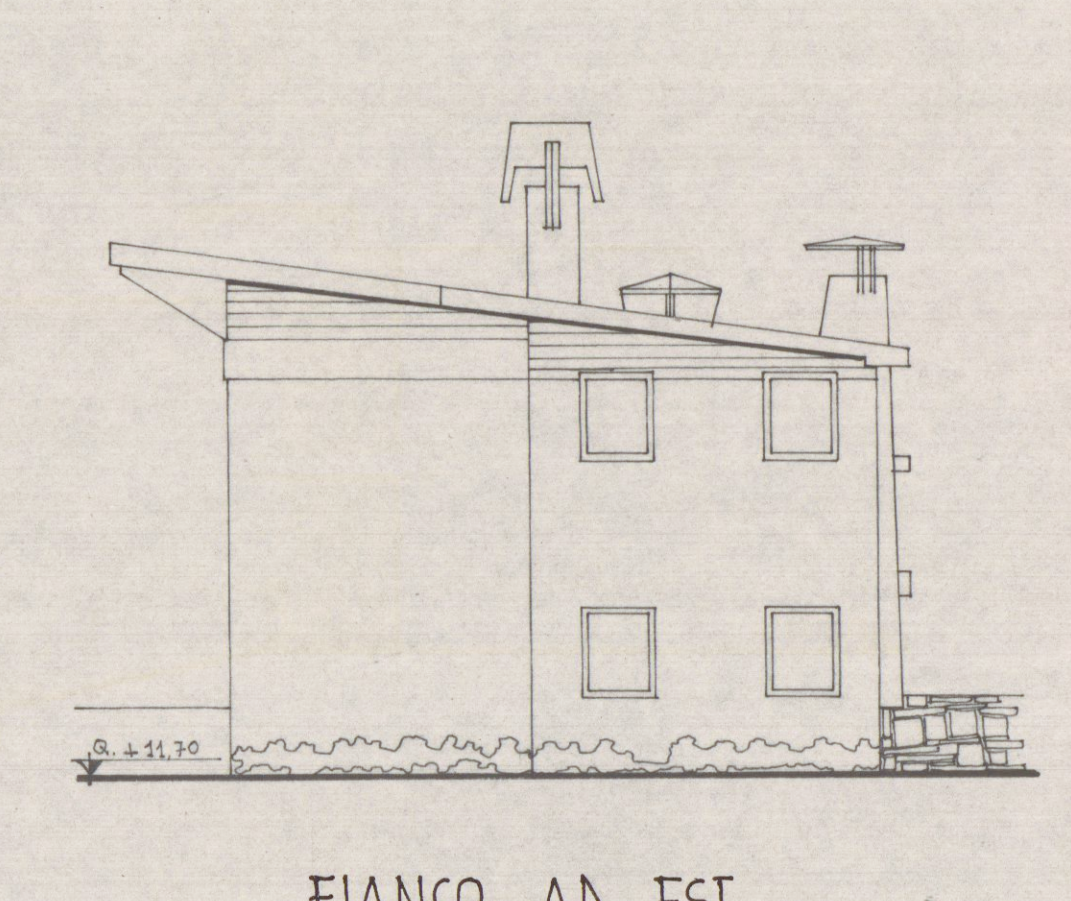

FIANCO AD EST

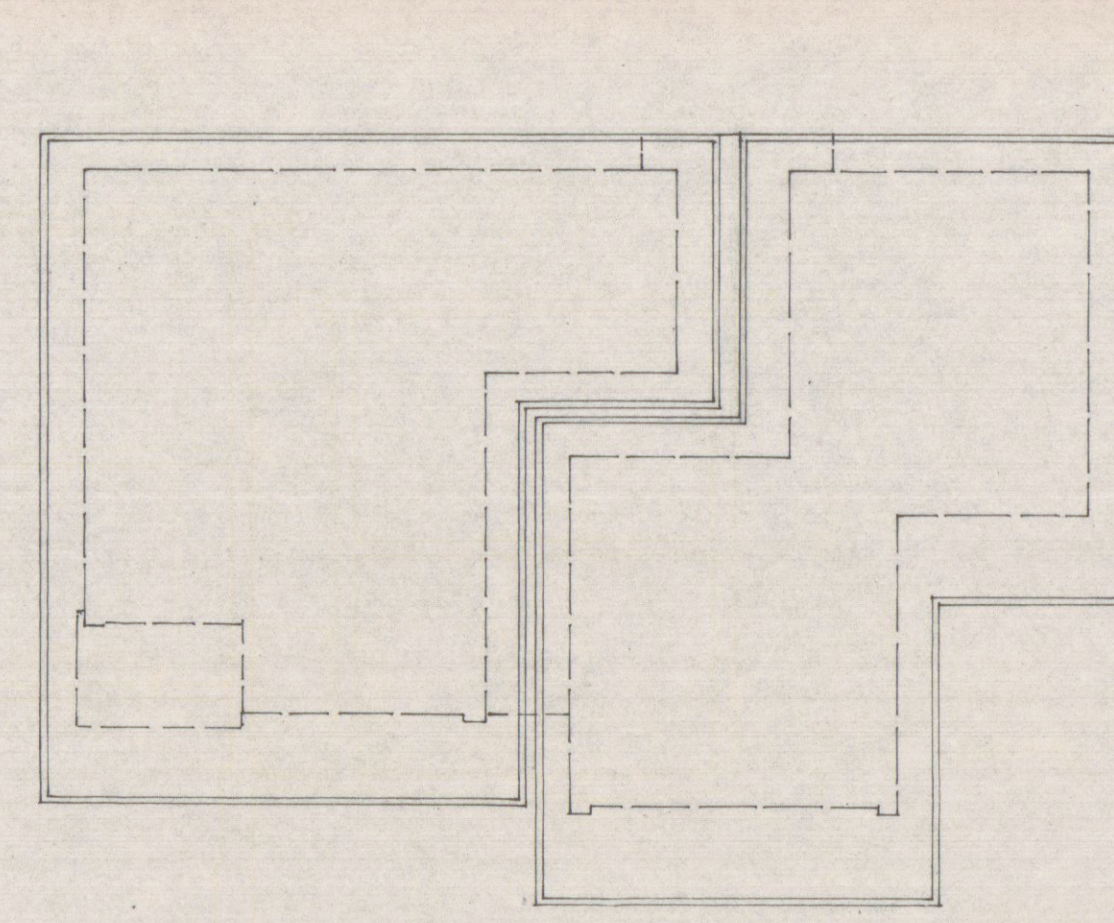

PIANTA DEL TETTO

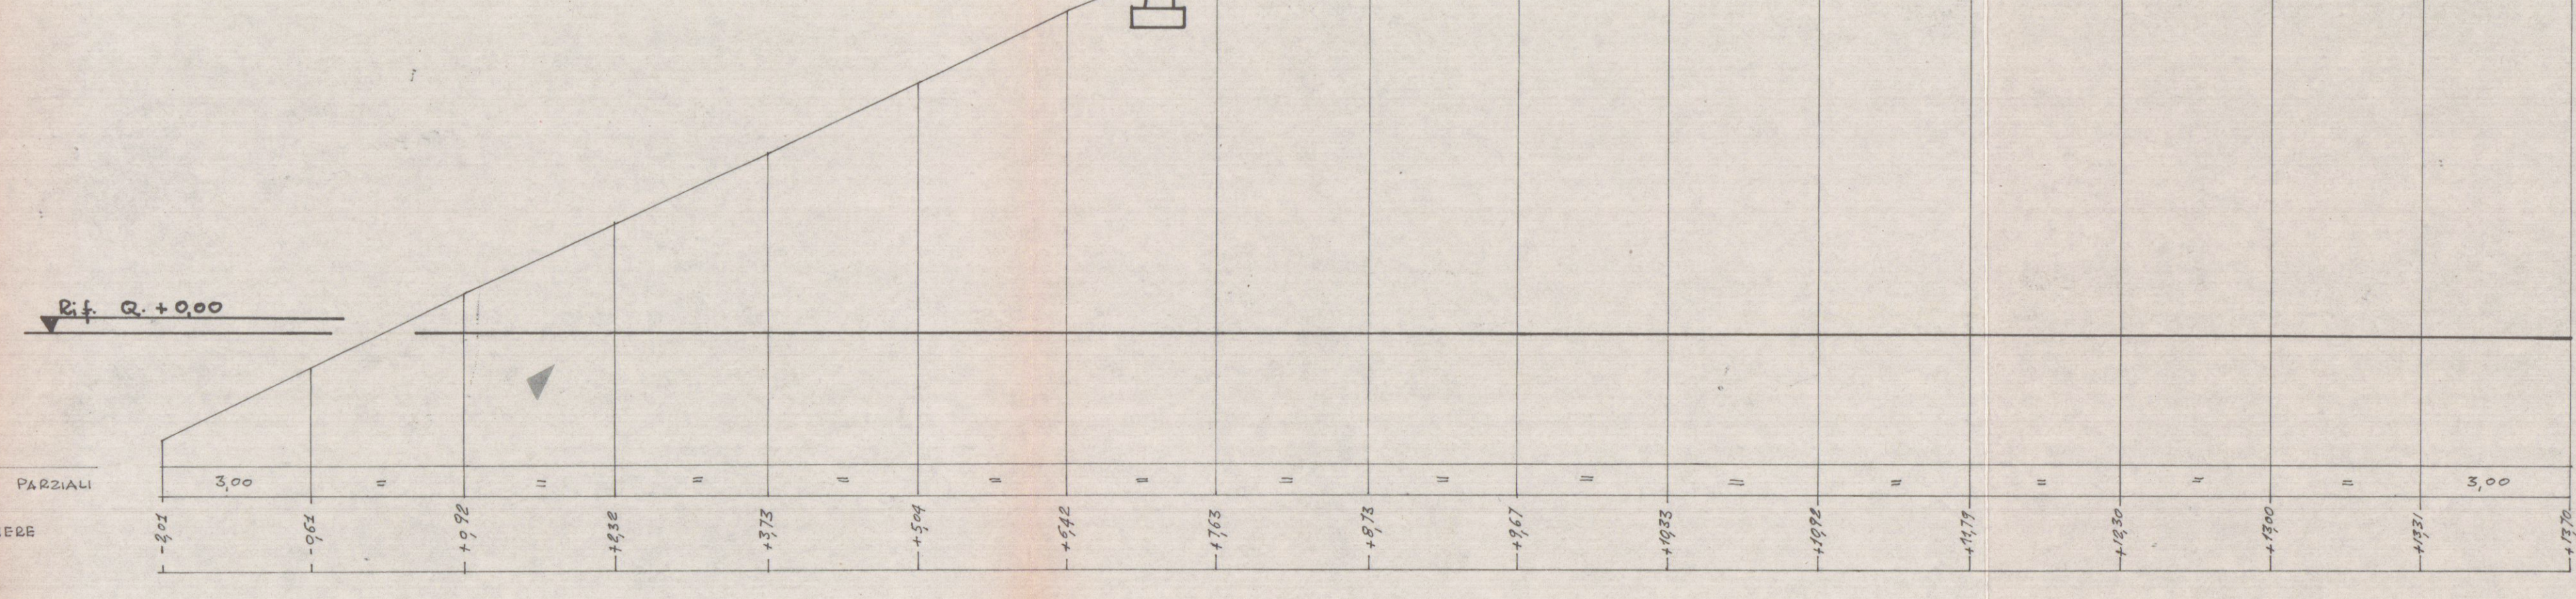

SEZIONE DEL TERRENO A-B E SEZIONE DELL'IMMOBILE A-A1