


STATO SOVRAPPOSTO
Stralcio planimetrico conforme all'originale Fog. 69 mappale 870



Scala = 1/100

1/2000


Hand-drawn sketch of a roof structure. It shows a series of lines representing roof slopes and a vertical line. Labels include '418' near a slope, '982' near a horizontal line, and '434' near a vertical line. There is also a handwritten '1' and some other markings.

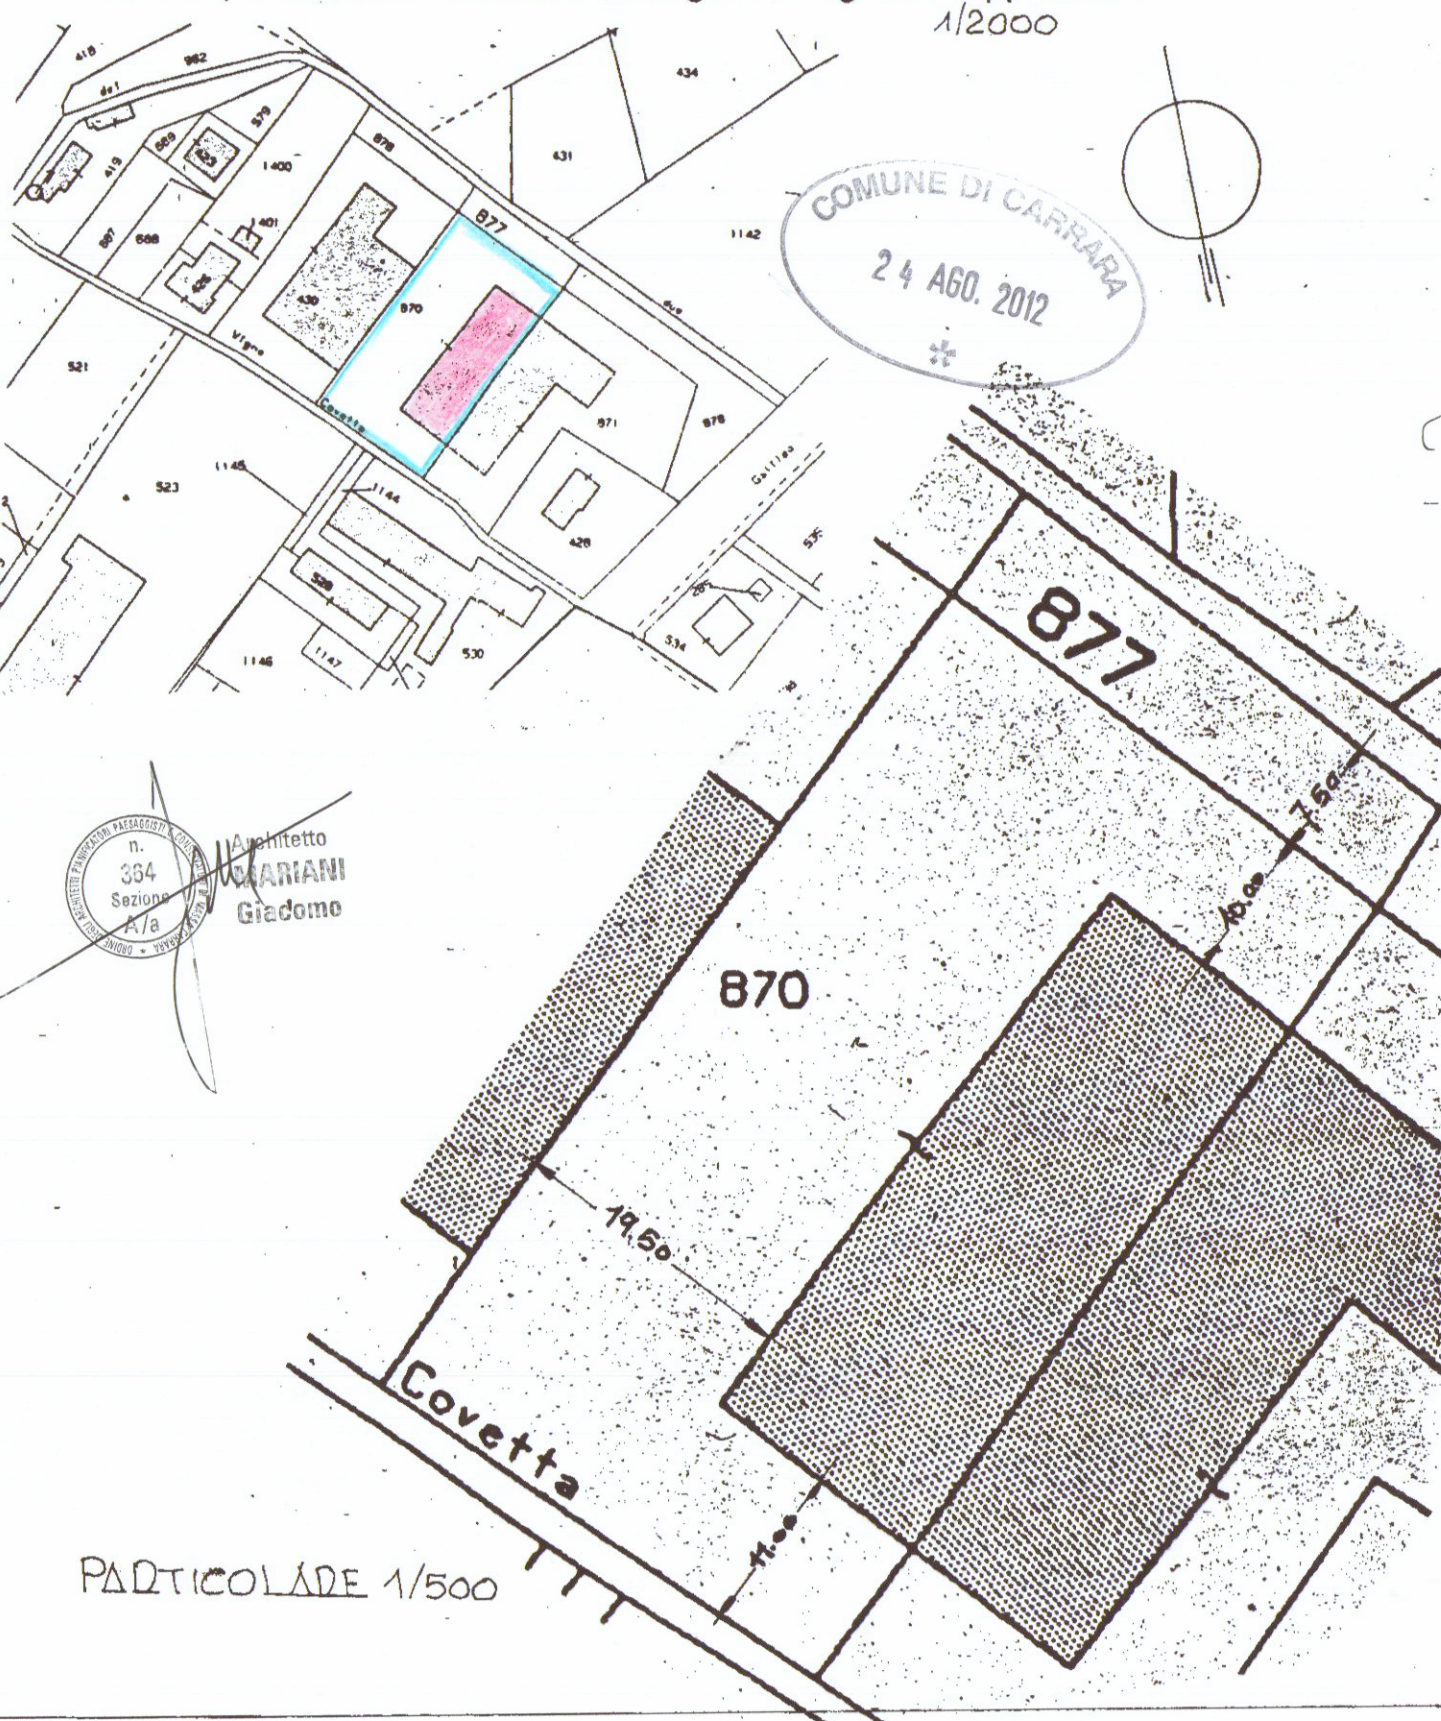

PARTICOLARE 1/500

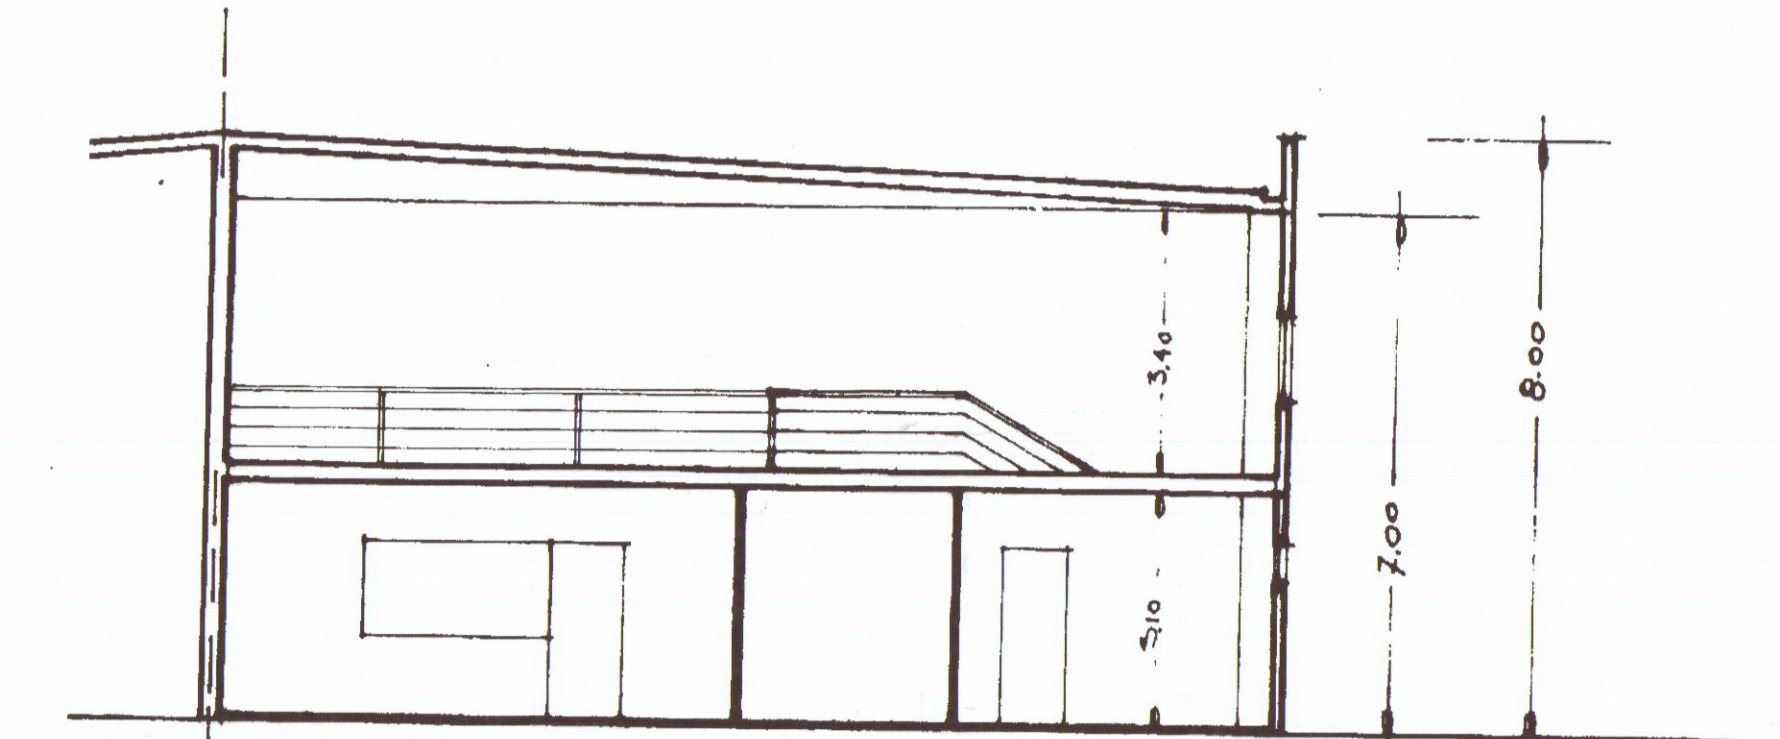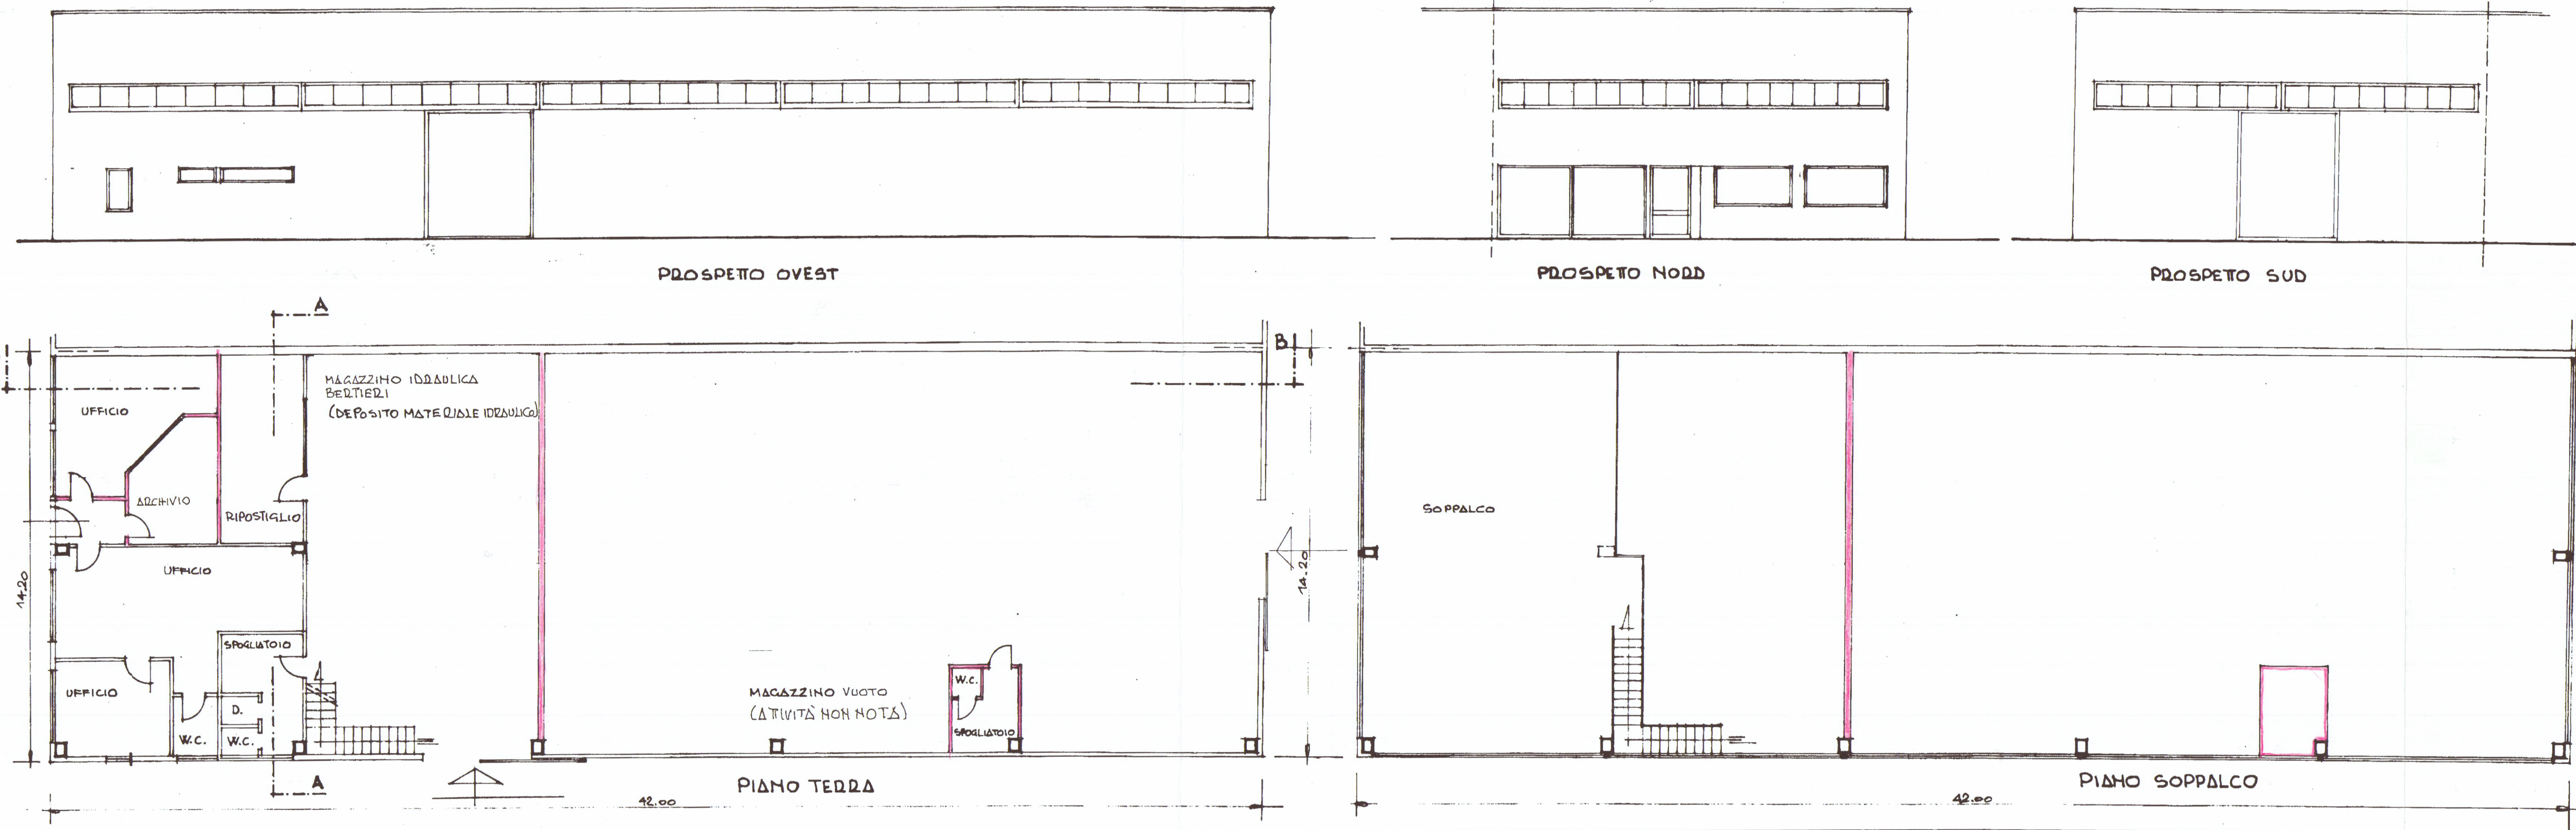


SEZIONE Δ.Δ

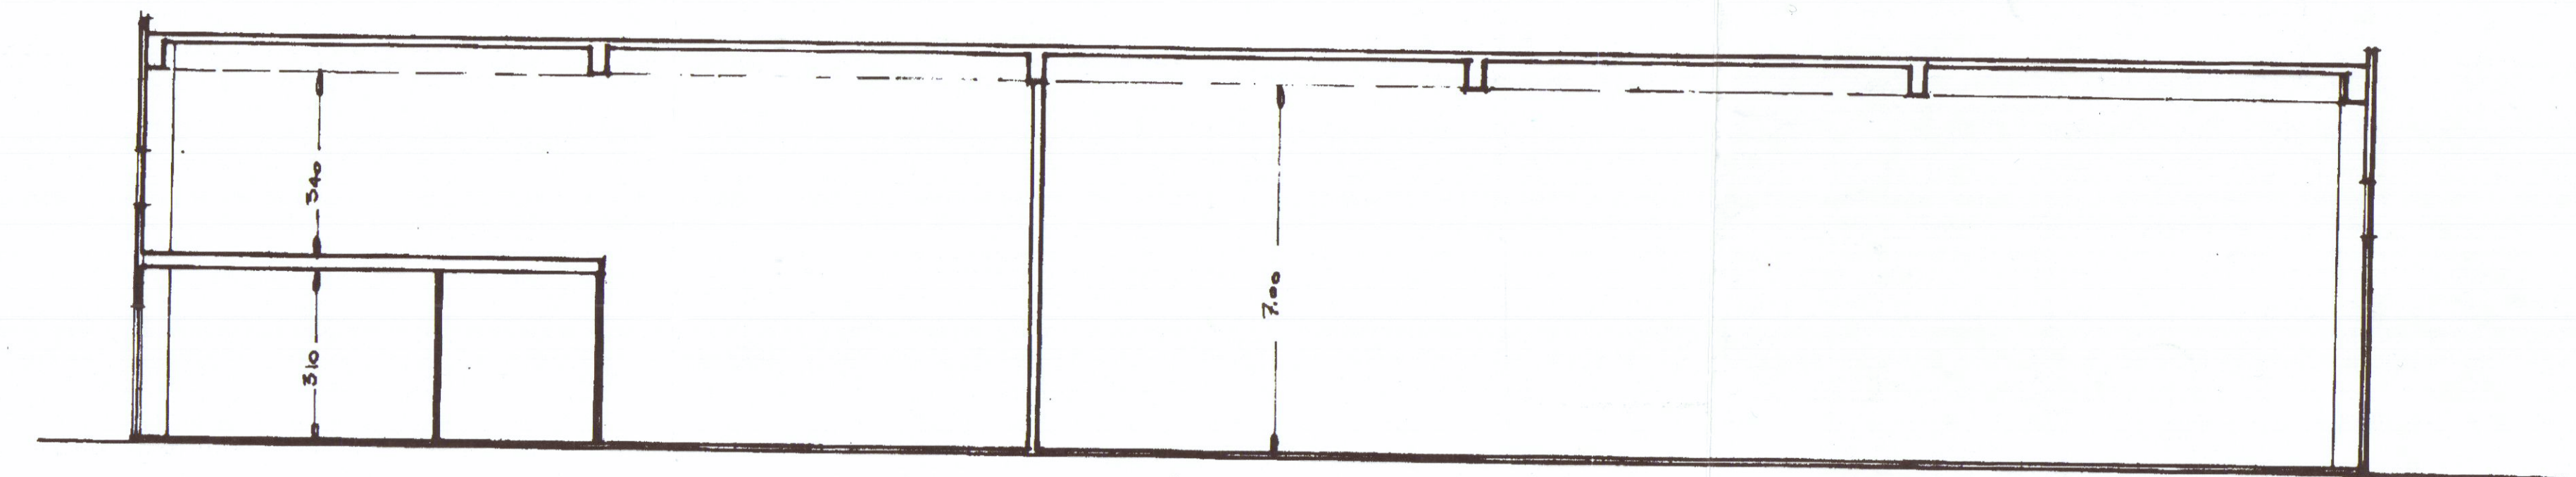


SEZIONE B.B

SCHEMA SUPERFICI E VOLUMI

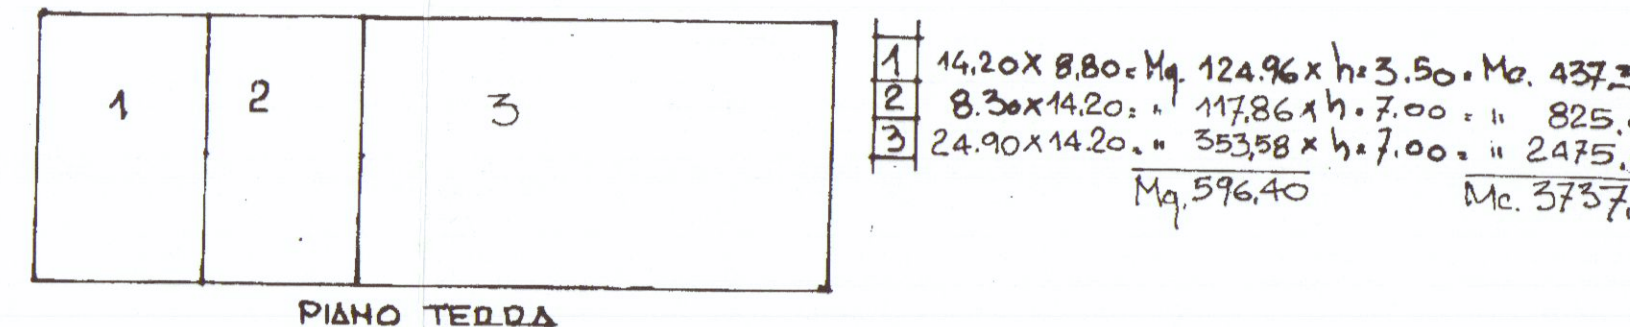

PIANO TERRA

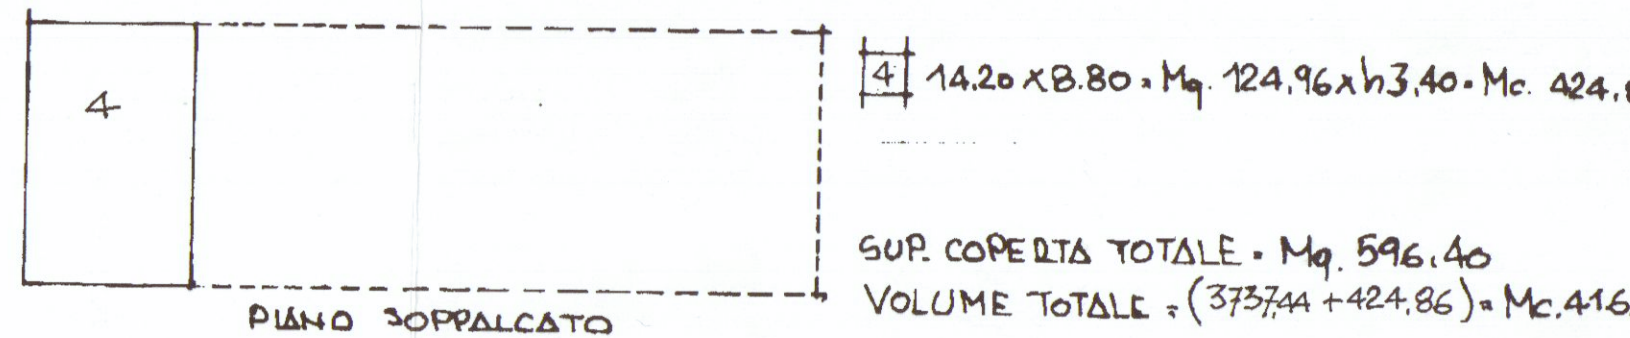

PIANO SOPPAC.

→ VOLUME TOTALE = $(373,44 + 424,86) = \text{Mc. } 416$