


CONDONO EDILIZIO		TAVOLA : N° 1
PROPRIETA' :	CENDERELLI REMO	
LOCALITA' :	Avenza - Via Filattiera - 12	
DATA :	IL TECNICO:	SCALA 1:100
3 - 12 - 94	RATTI VINICIO	

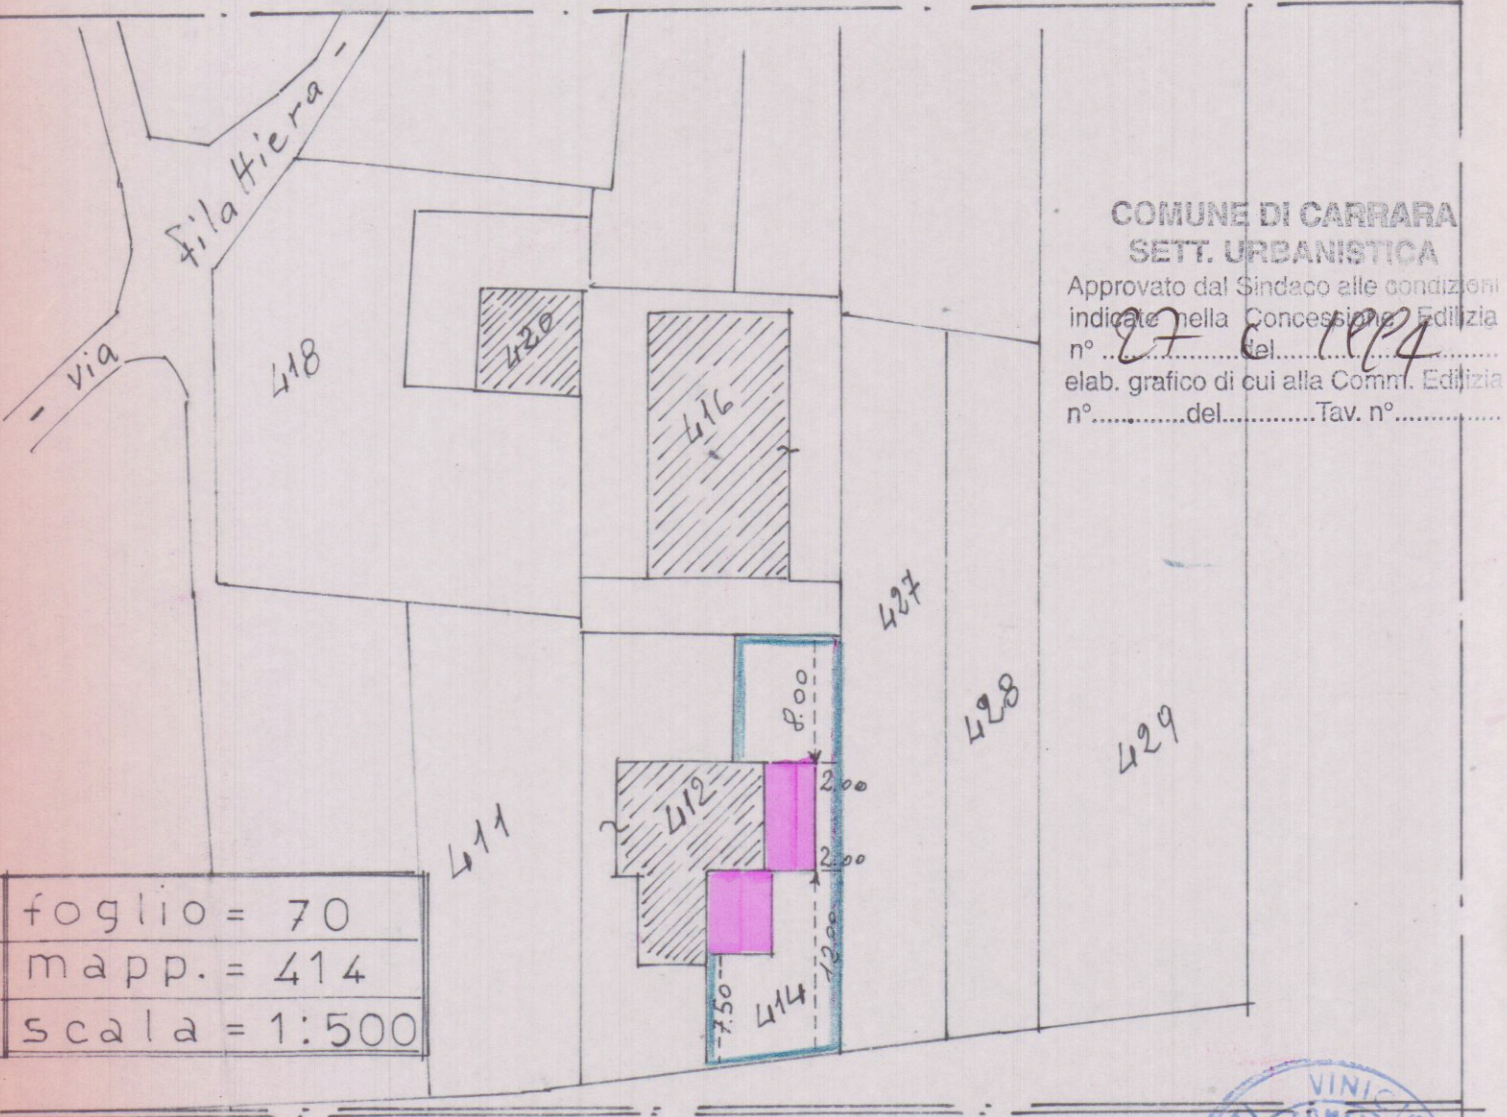

foglio = 70	mapp. = 414	scala = 1:500
SUPERFICIE E VOLUME		
m. 7.50 x 3.20 = mq. 24.00	x h. 2.45 = mc. 58.80	=
m. 5.30 x 3.10 = mq. 16.43	x h. 2.45 = mc. 40.25	=
Totale	mq. 40.43	mc. 99.05 =
mq. 40.43 x 0.60%	= mq. 24.26	da sanare

