



Studio
Tecnico
Professionale

Geometra
Ivano
SQUASSONI

MARINA DI CARRARA
via Fiorillo 9.bis
Tel. 0585.632611 - 15

TAV. N.

1

PROPRIETA':

CAPRICE S.R.L.

Dati Tavola:

PIANTE

OGGETTO:

SANATORIA EDILIZIA p.p. 724/94
FABBRICATO SITO IN LOC. CARRARA
VIA HAZZINI N° 13-

Dati Catastali:

FG. 62
MAPP. 175-176

Varie:

Scala:

1:100


Data:

005004

6

1950 *1950

C

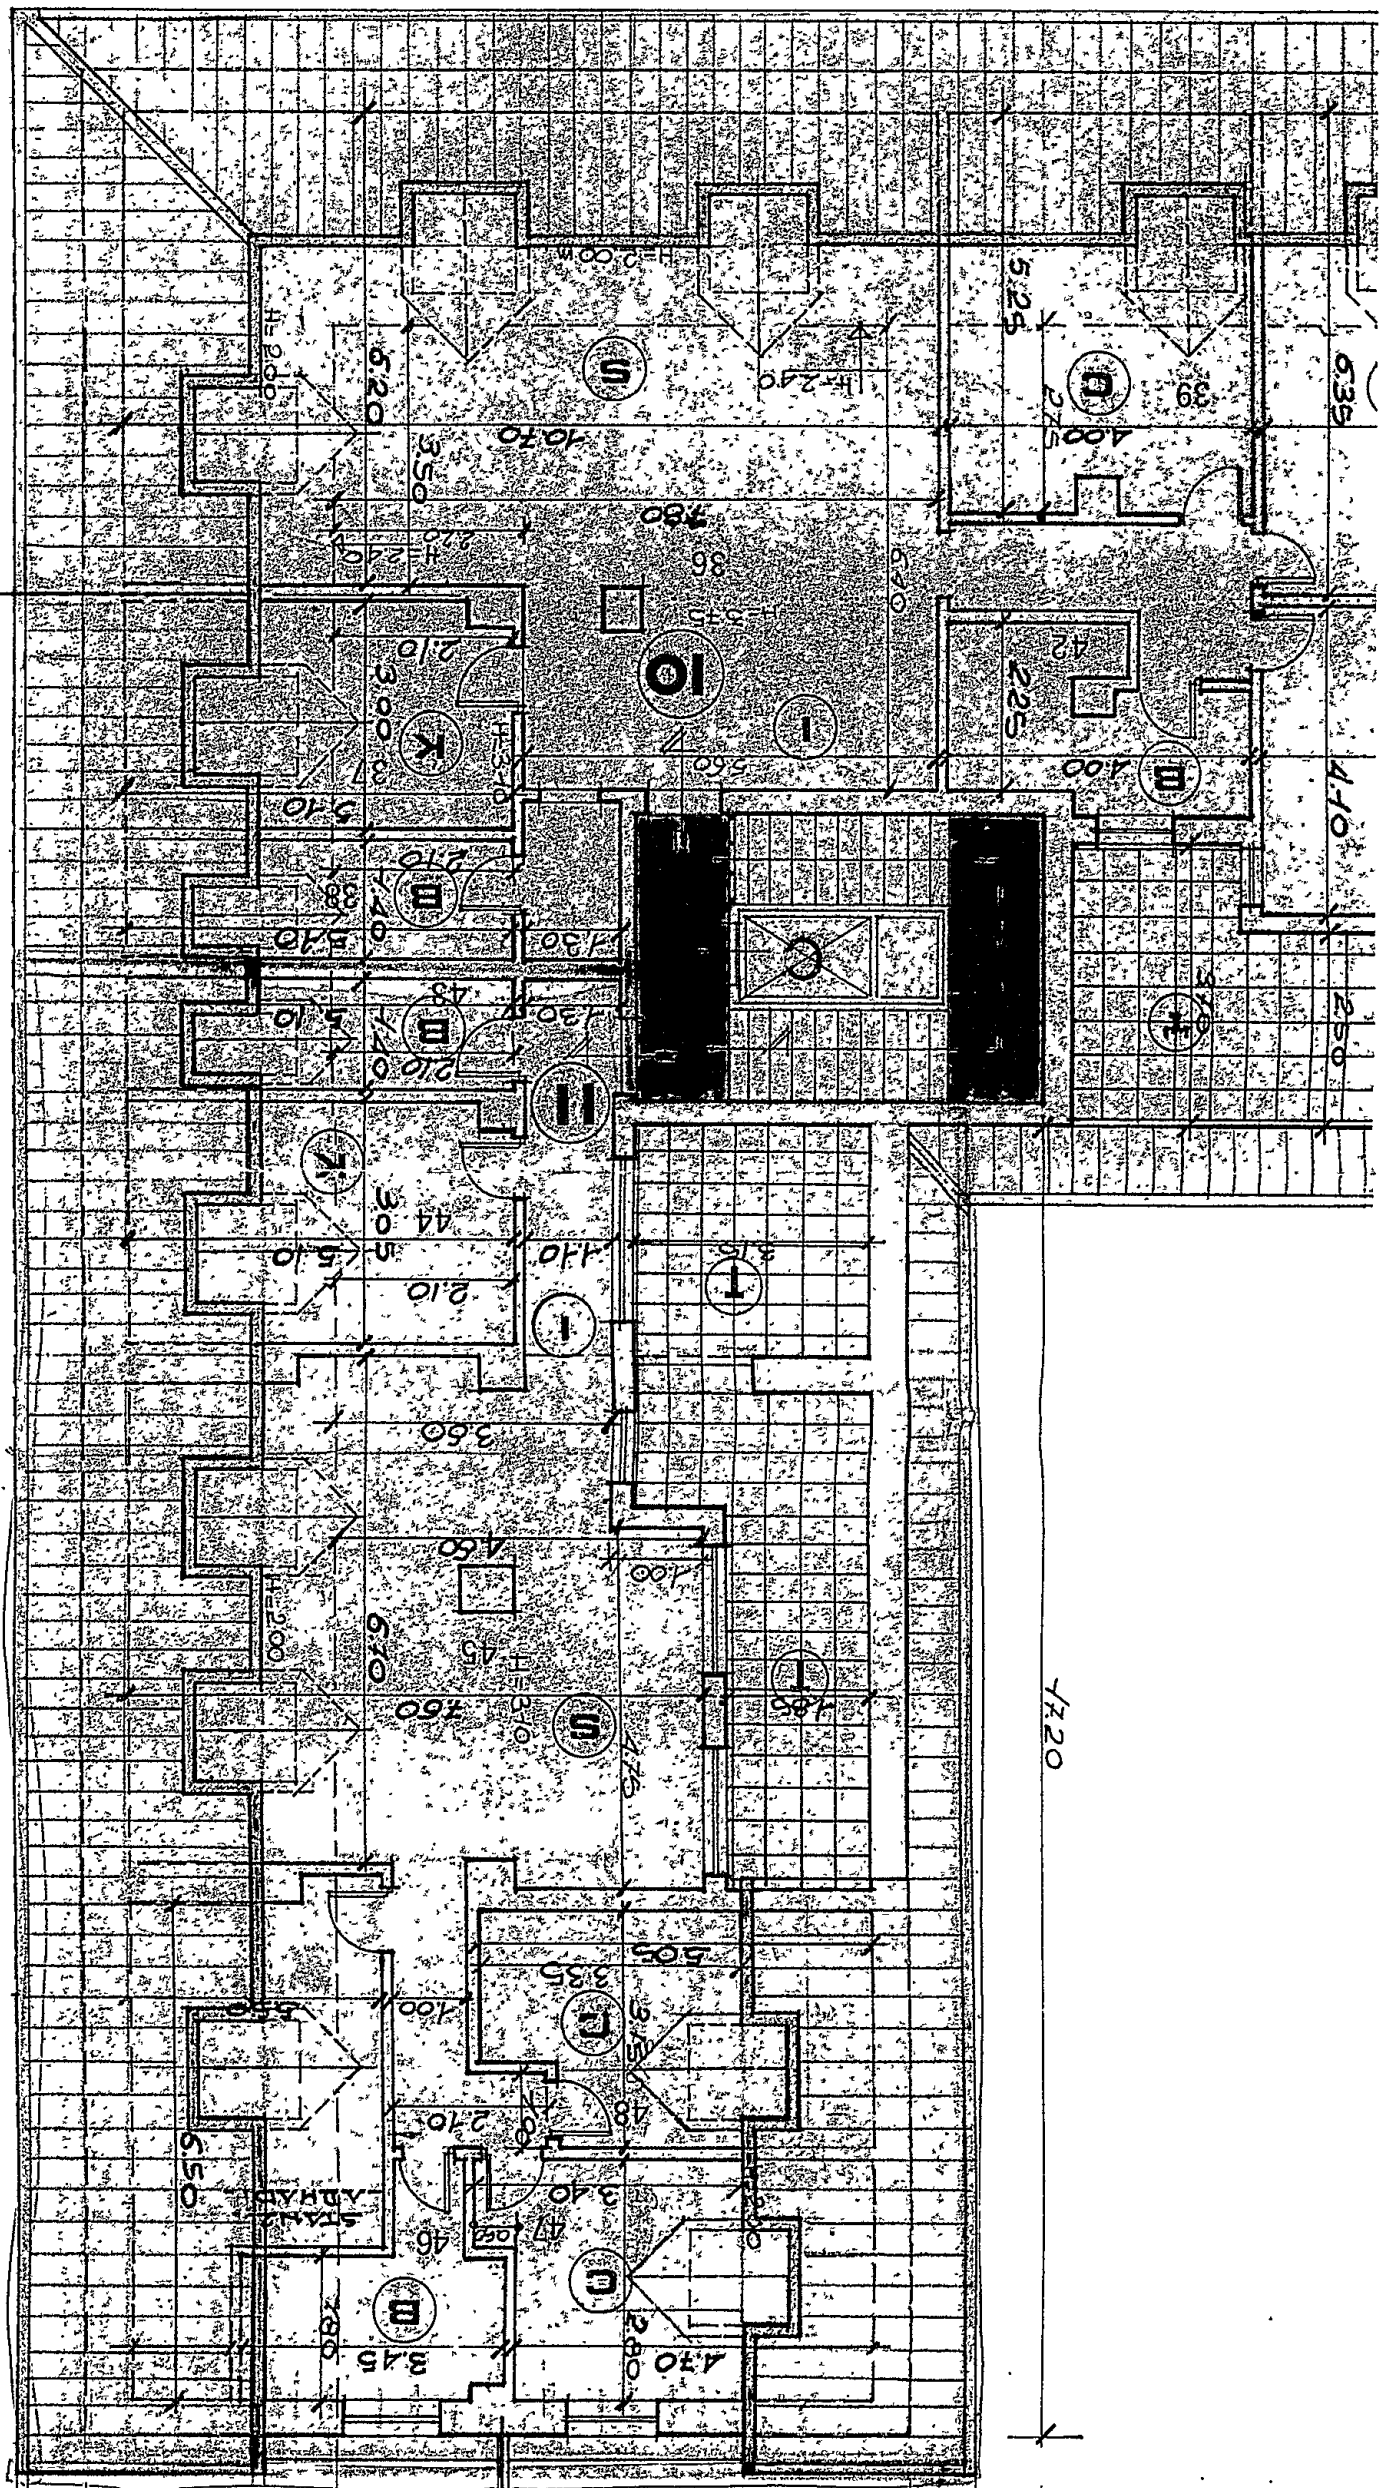

34.00

17.20

VIA - MAZZINI -



VIA - MAZZINI -

48	10.48	8	1.31
47	8.96	8	1.12
46	7.94	8	0.99
45	29.20	8	3.65
44	6.40	8	0.80
43	2.94	8	0.36
42	7.99	8	0.99
41	16.40	8	2.05
40	11.60	8	1.82
39	11.00	8	1.37
38	2.94	8	0.36
37	6.30	8	0.78
36	43.54	8	5.44


SUPERFICIE M.Q.

1/8

Piazza Forini

004596

Via Mazzini

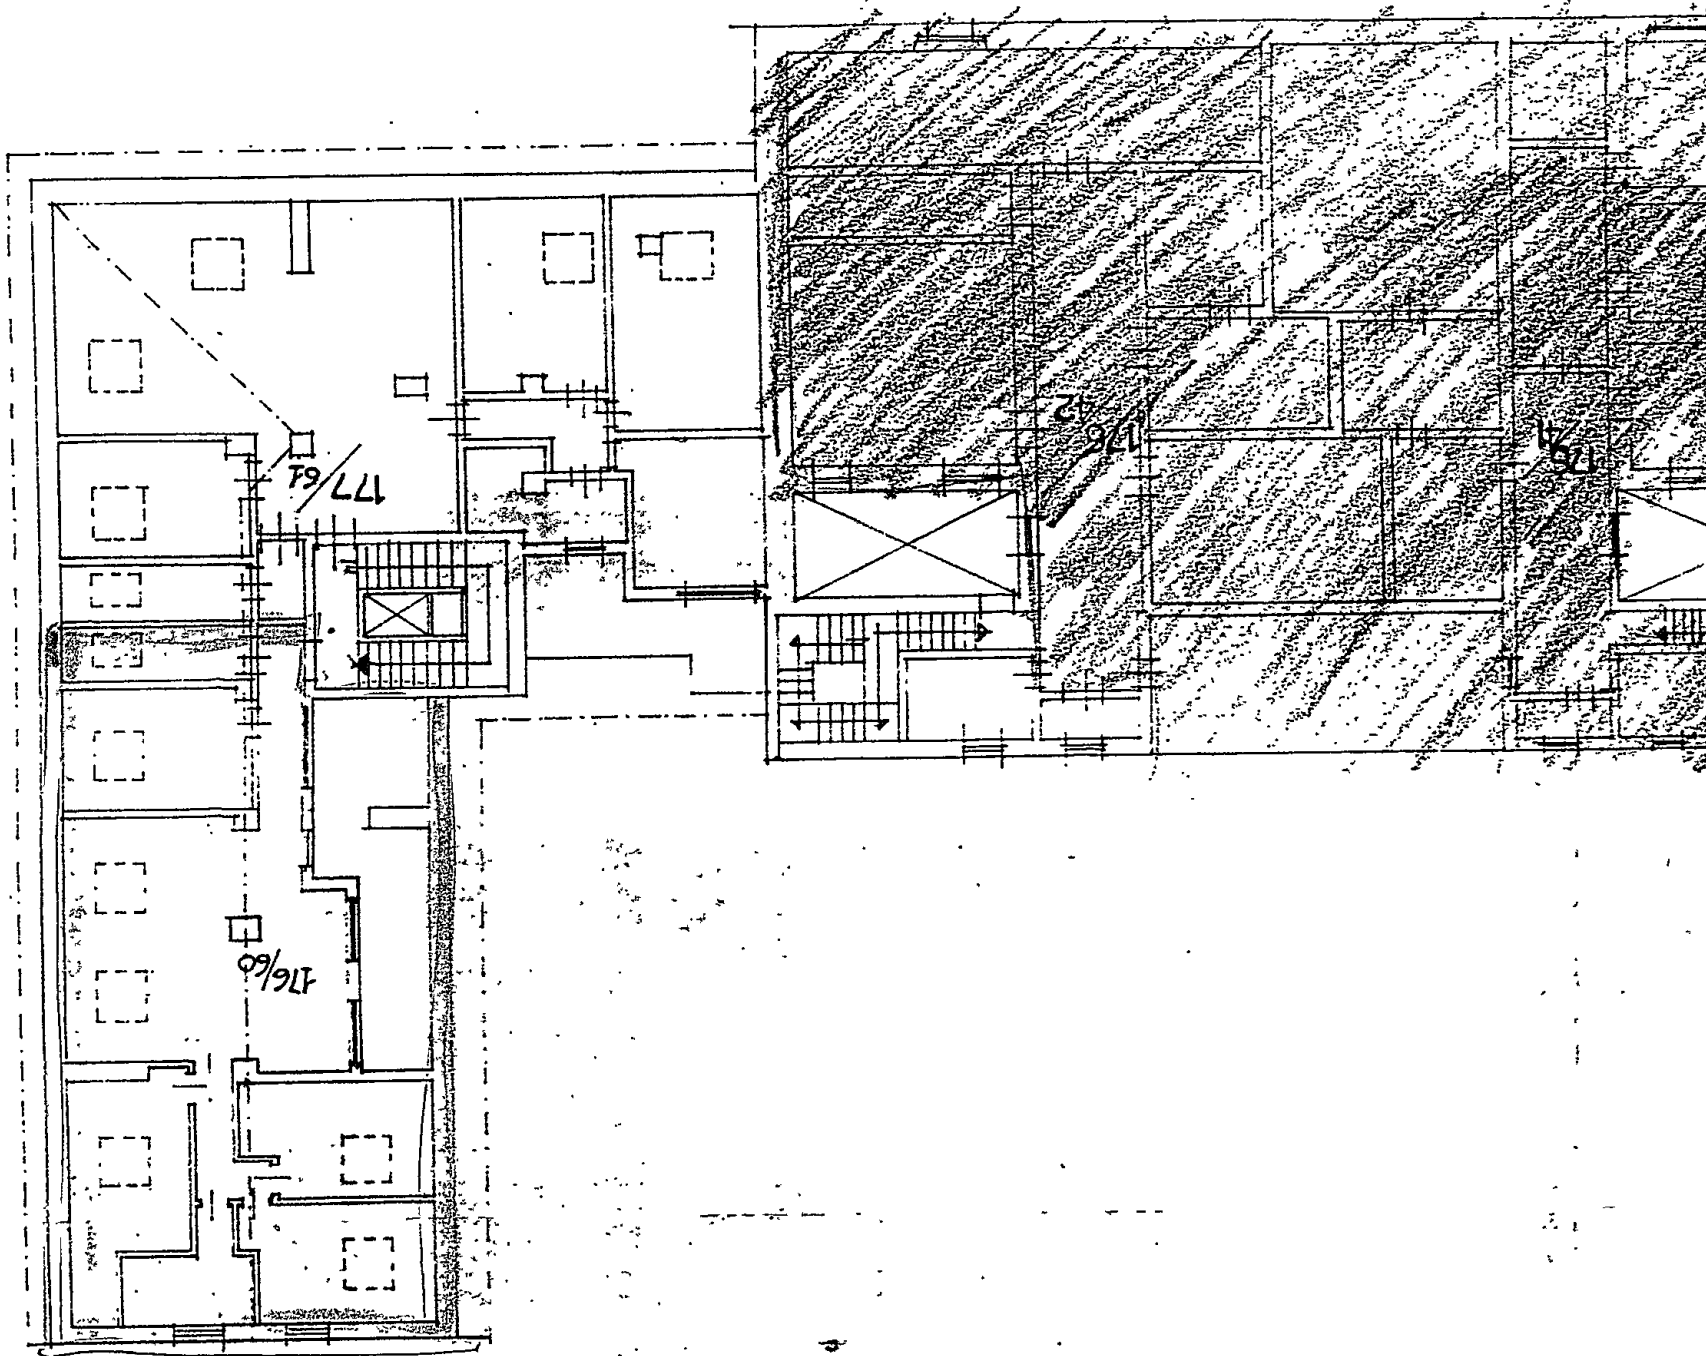

SOTTOILLO