


ART 13 L 47/85







STUDIO TECNICO
GIUSEPPE MARSELLI
Viale XX Settembre, 13
CARRARA - Tel. 7004
partita IVA 0041060459

VENTURINI ARNALDO

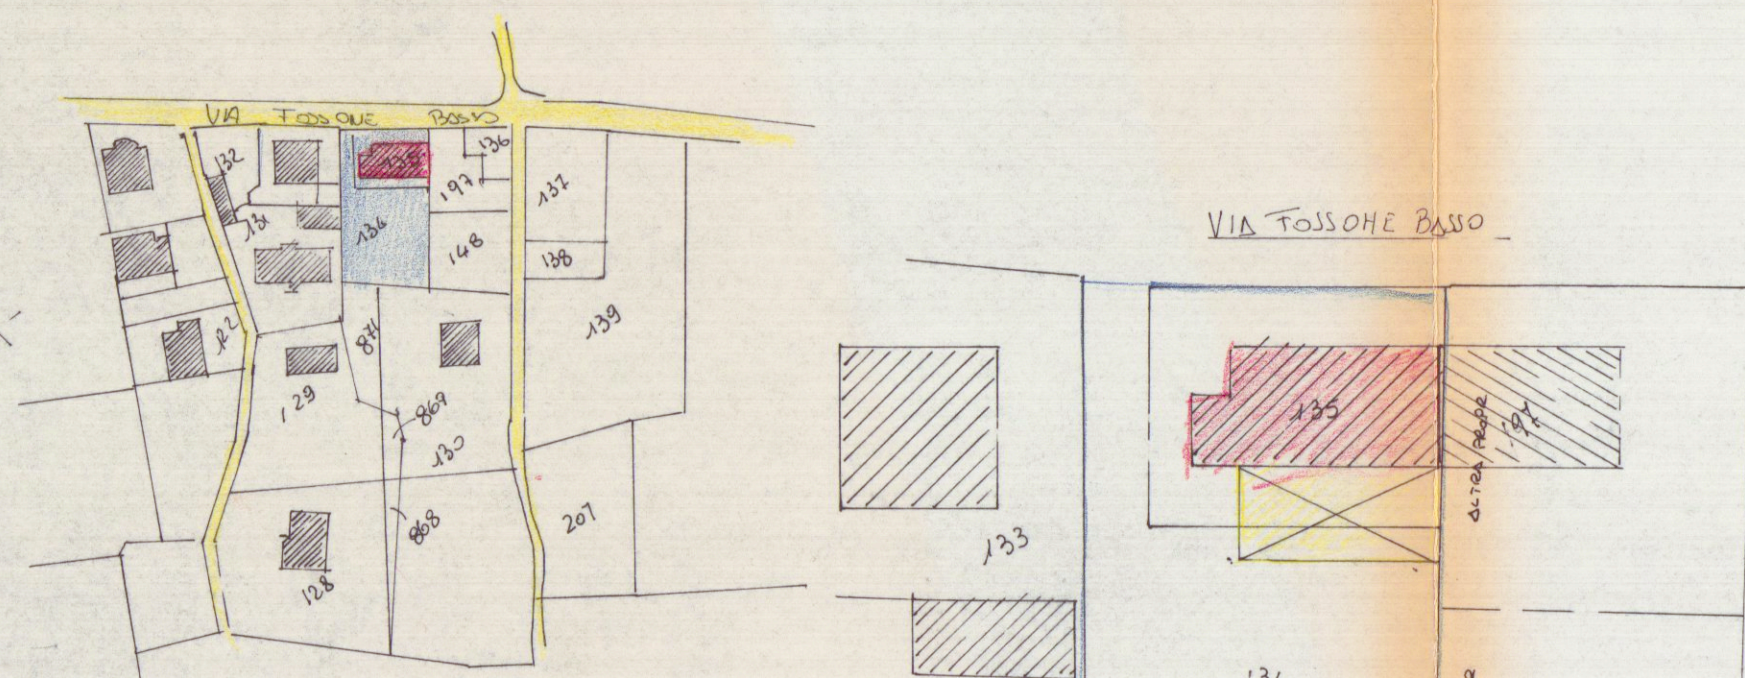

STALCIO PLANIMETRICO
F. 67 MAP 134-135 A. 2000

Sviluppo A. 500
F. 67 m. 134-135

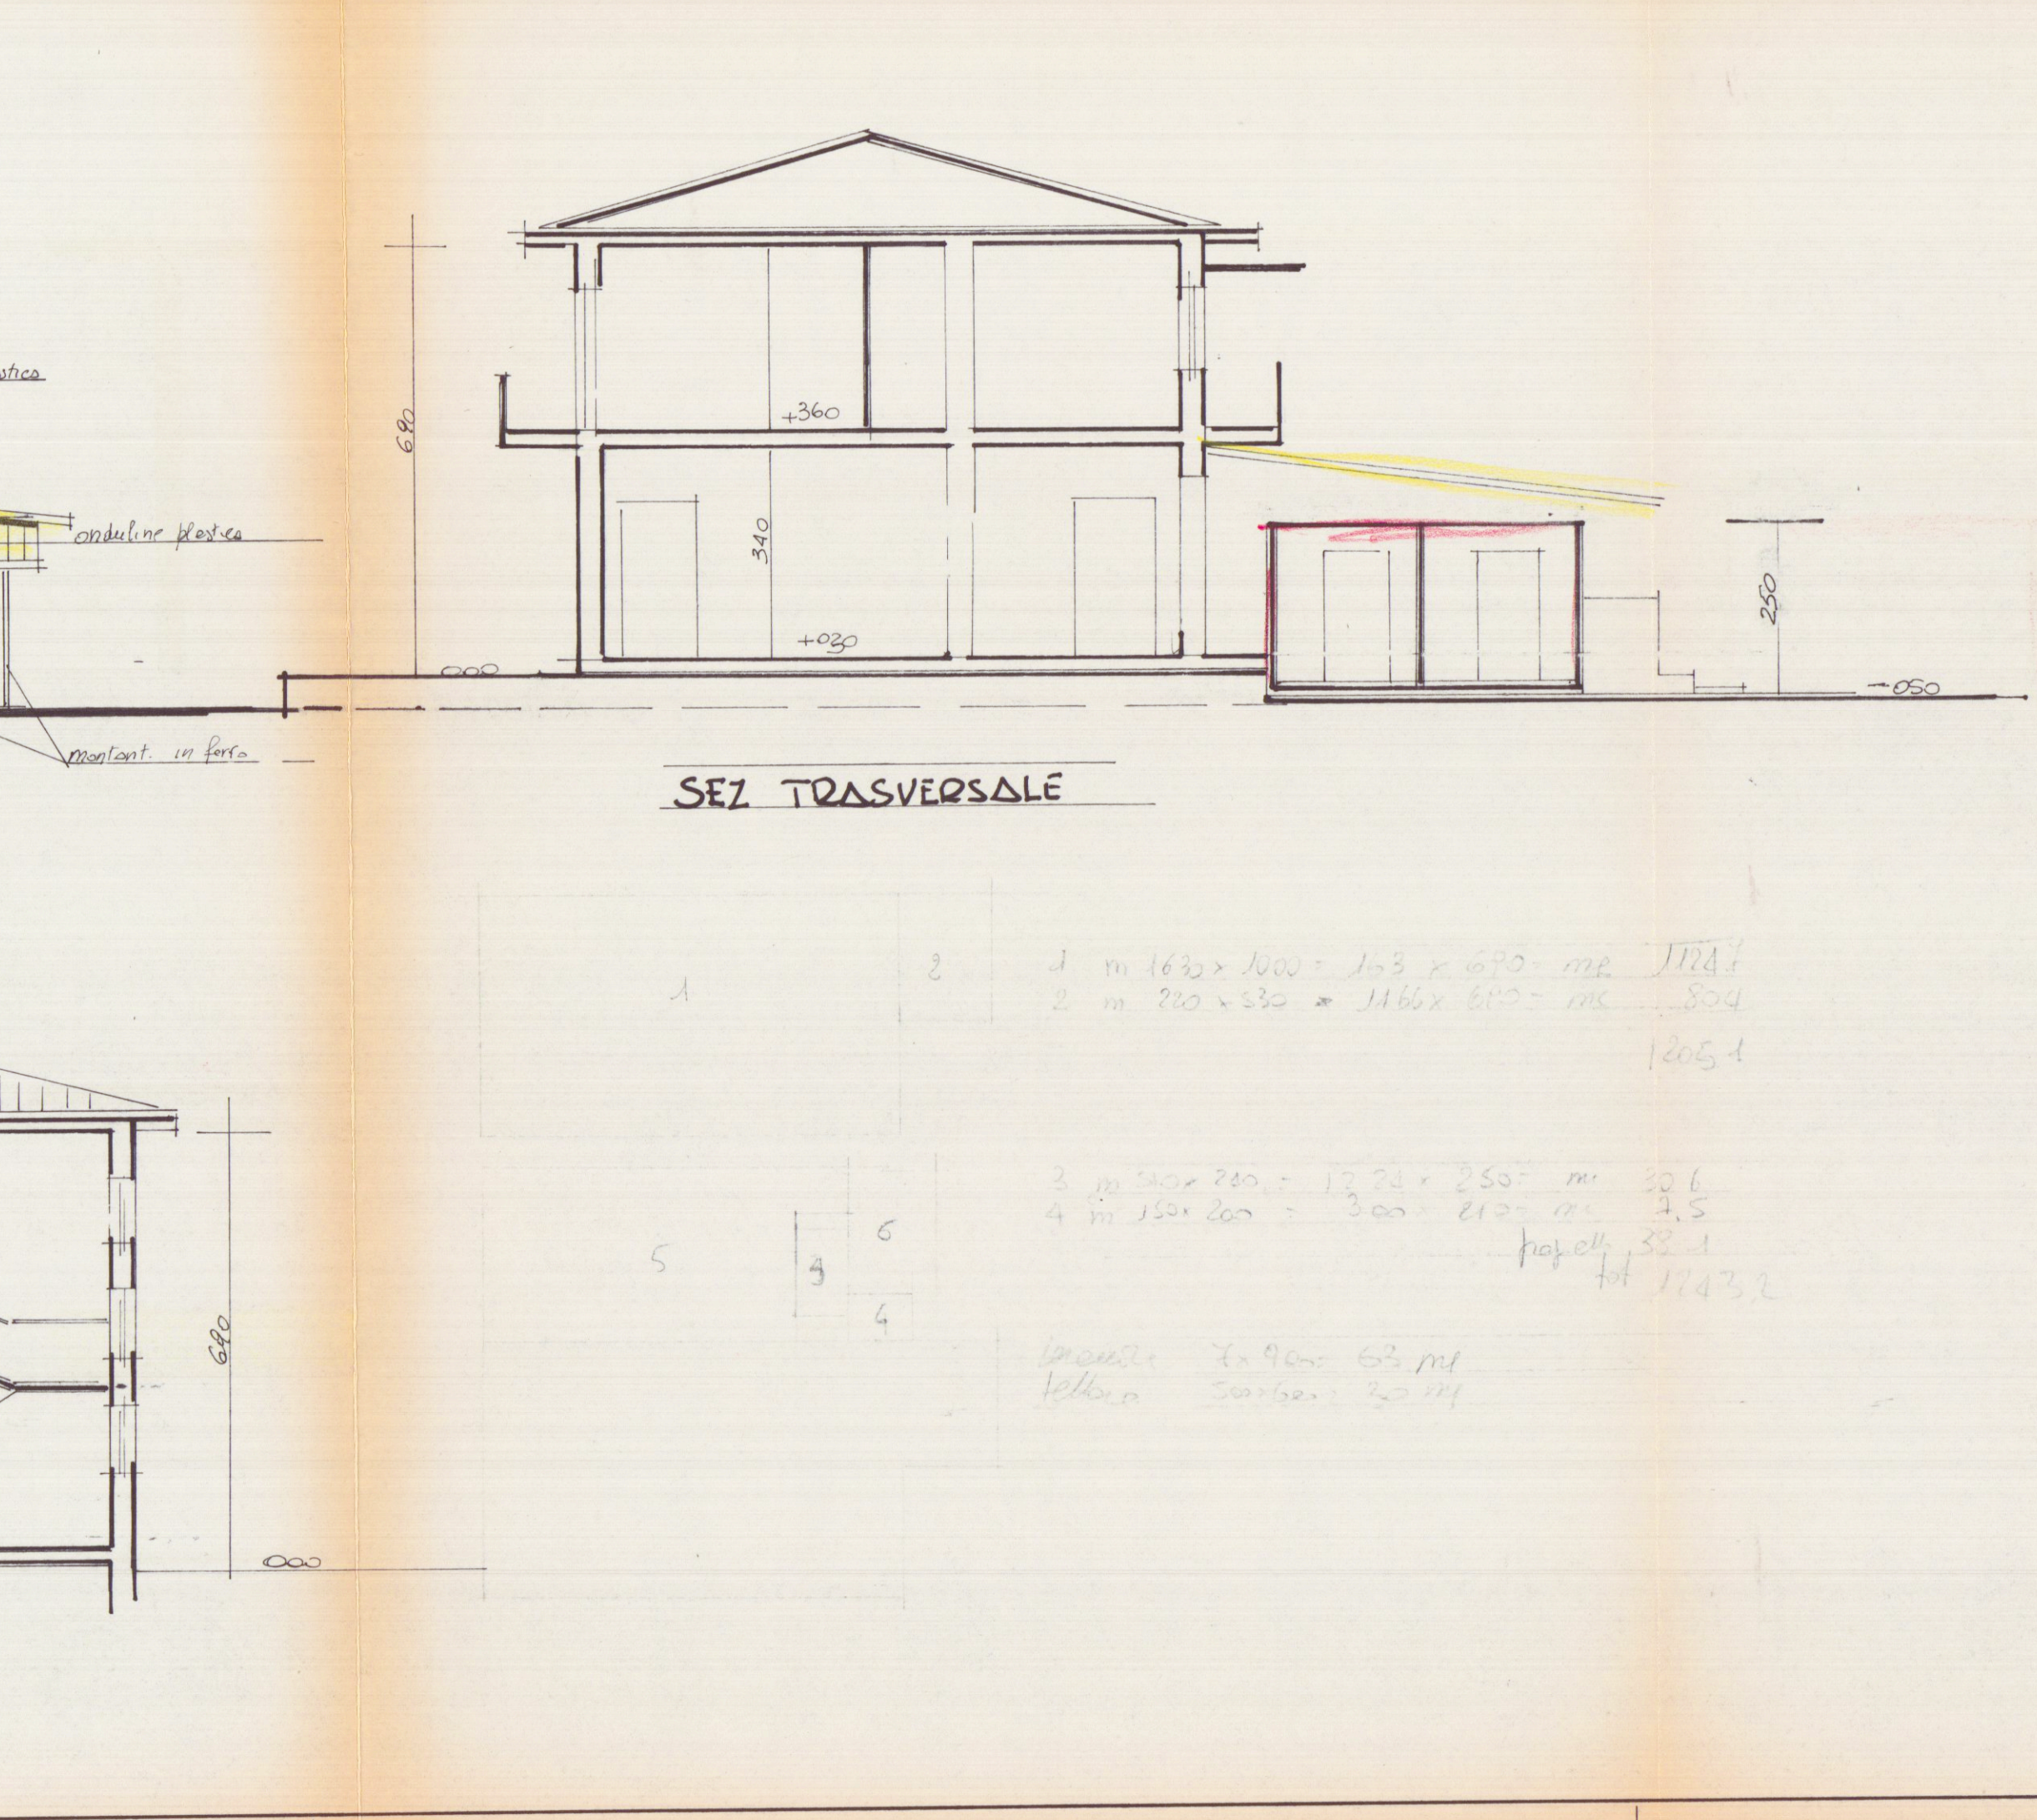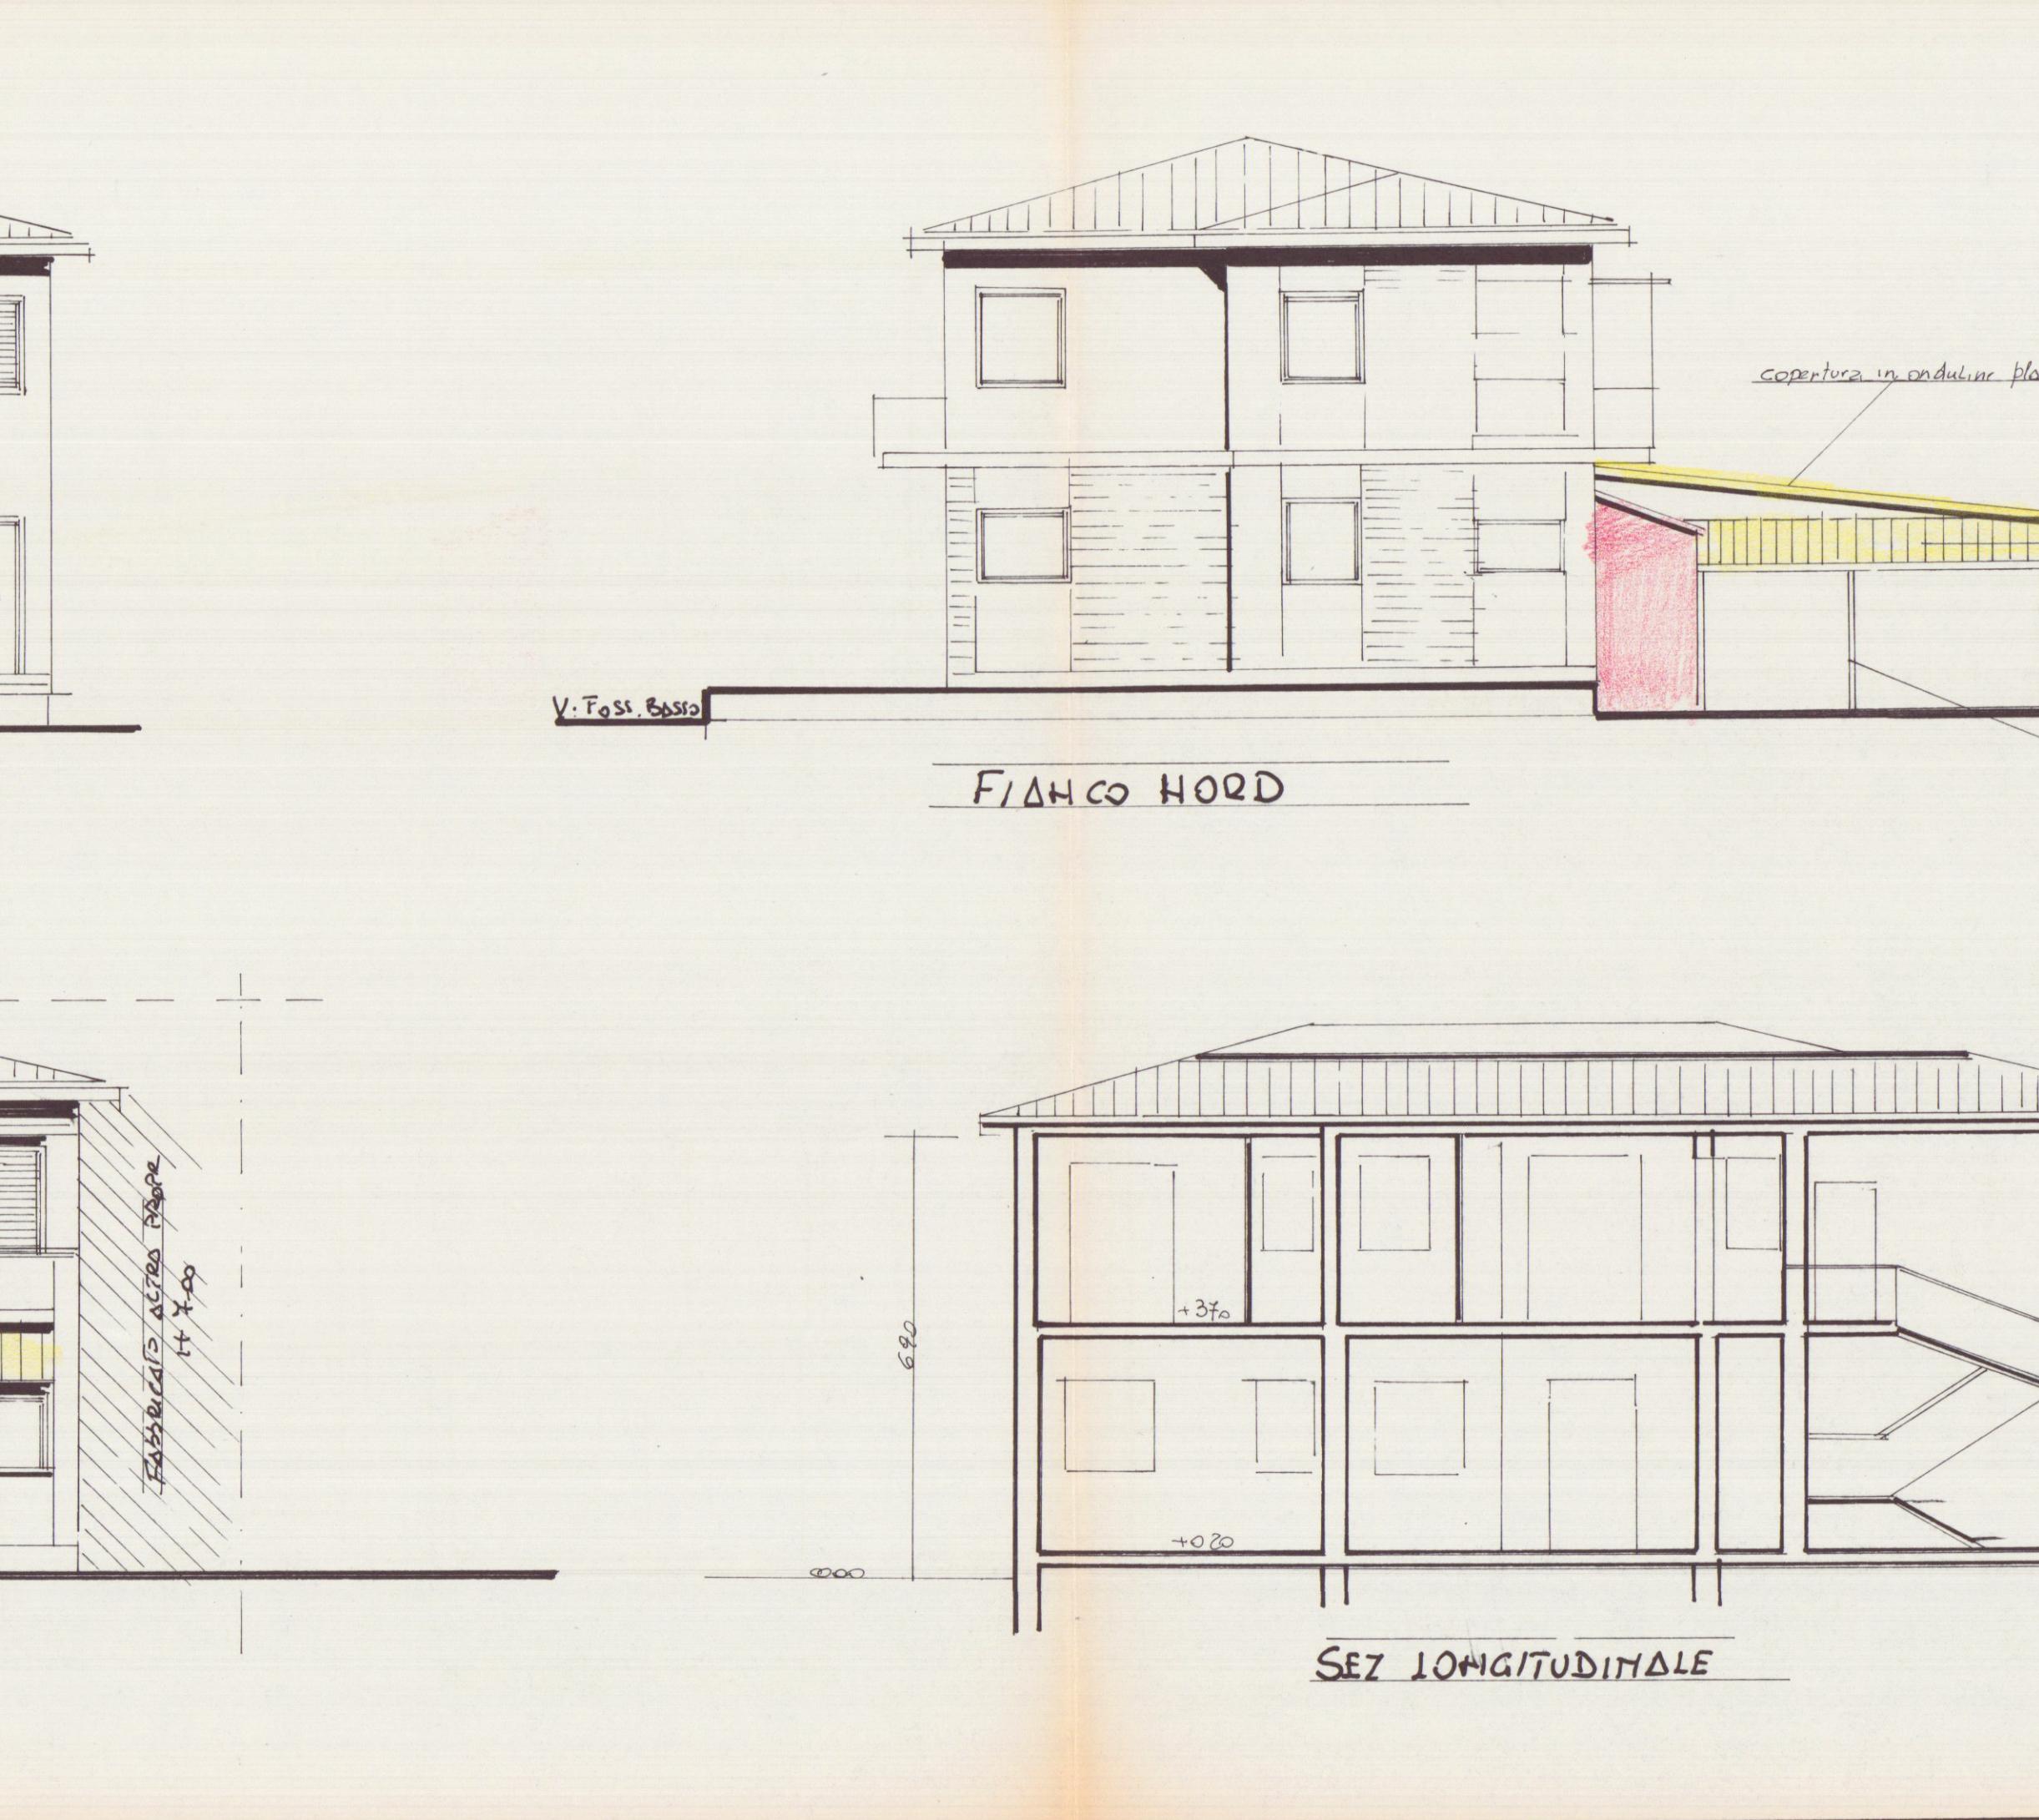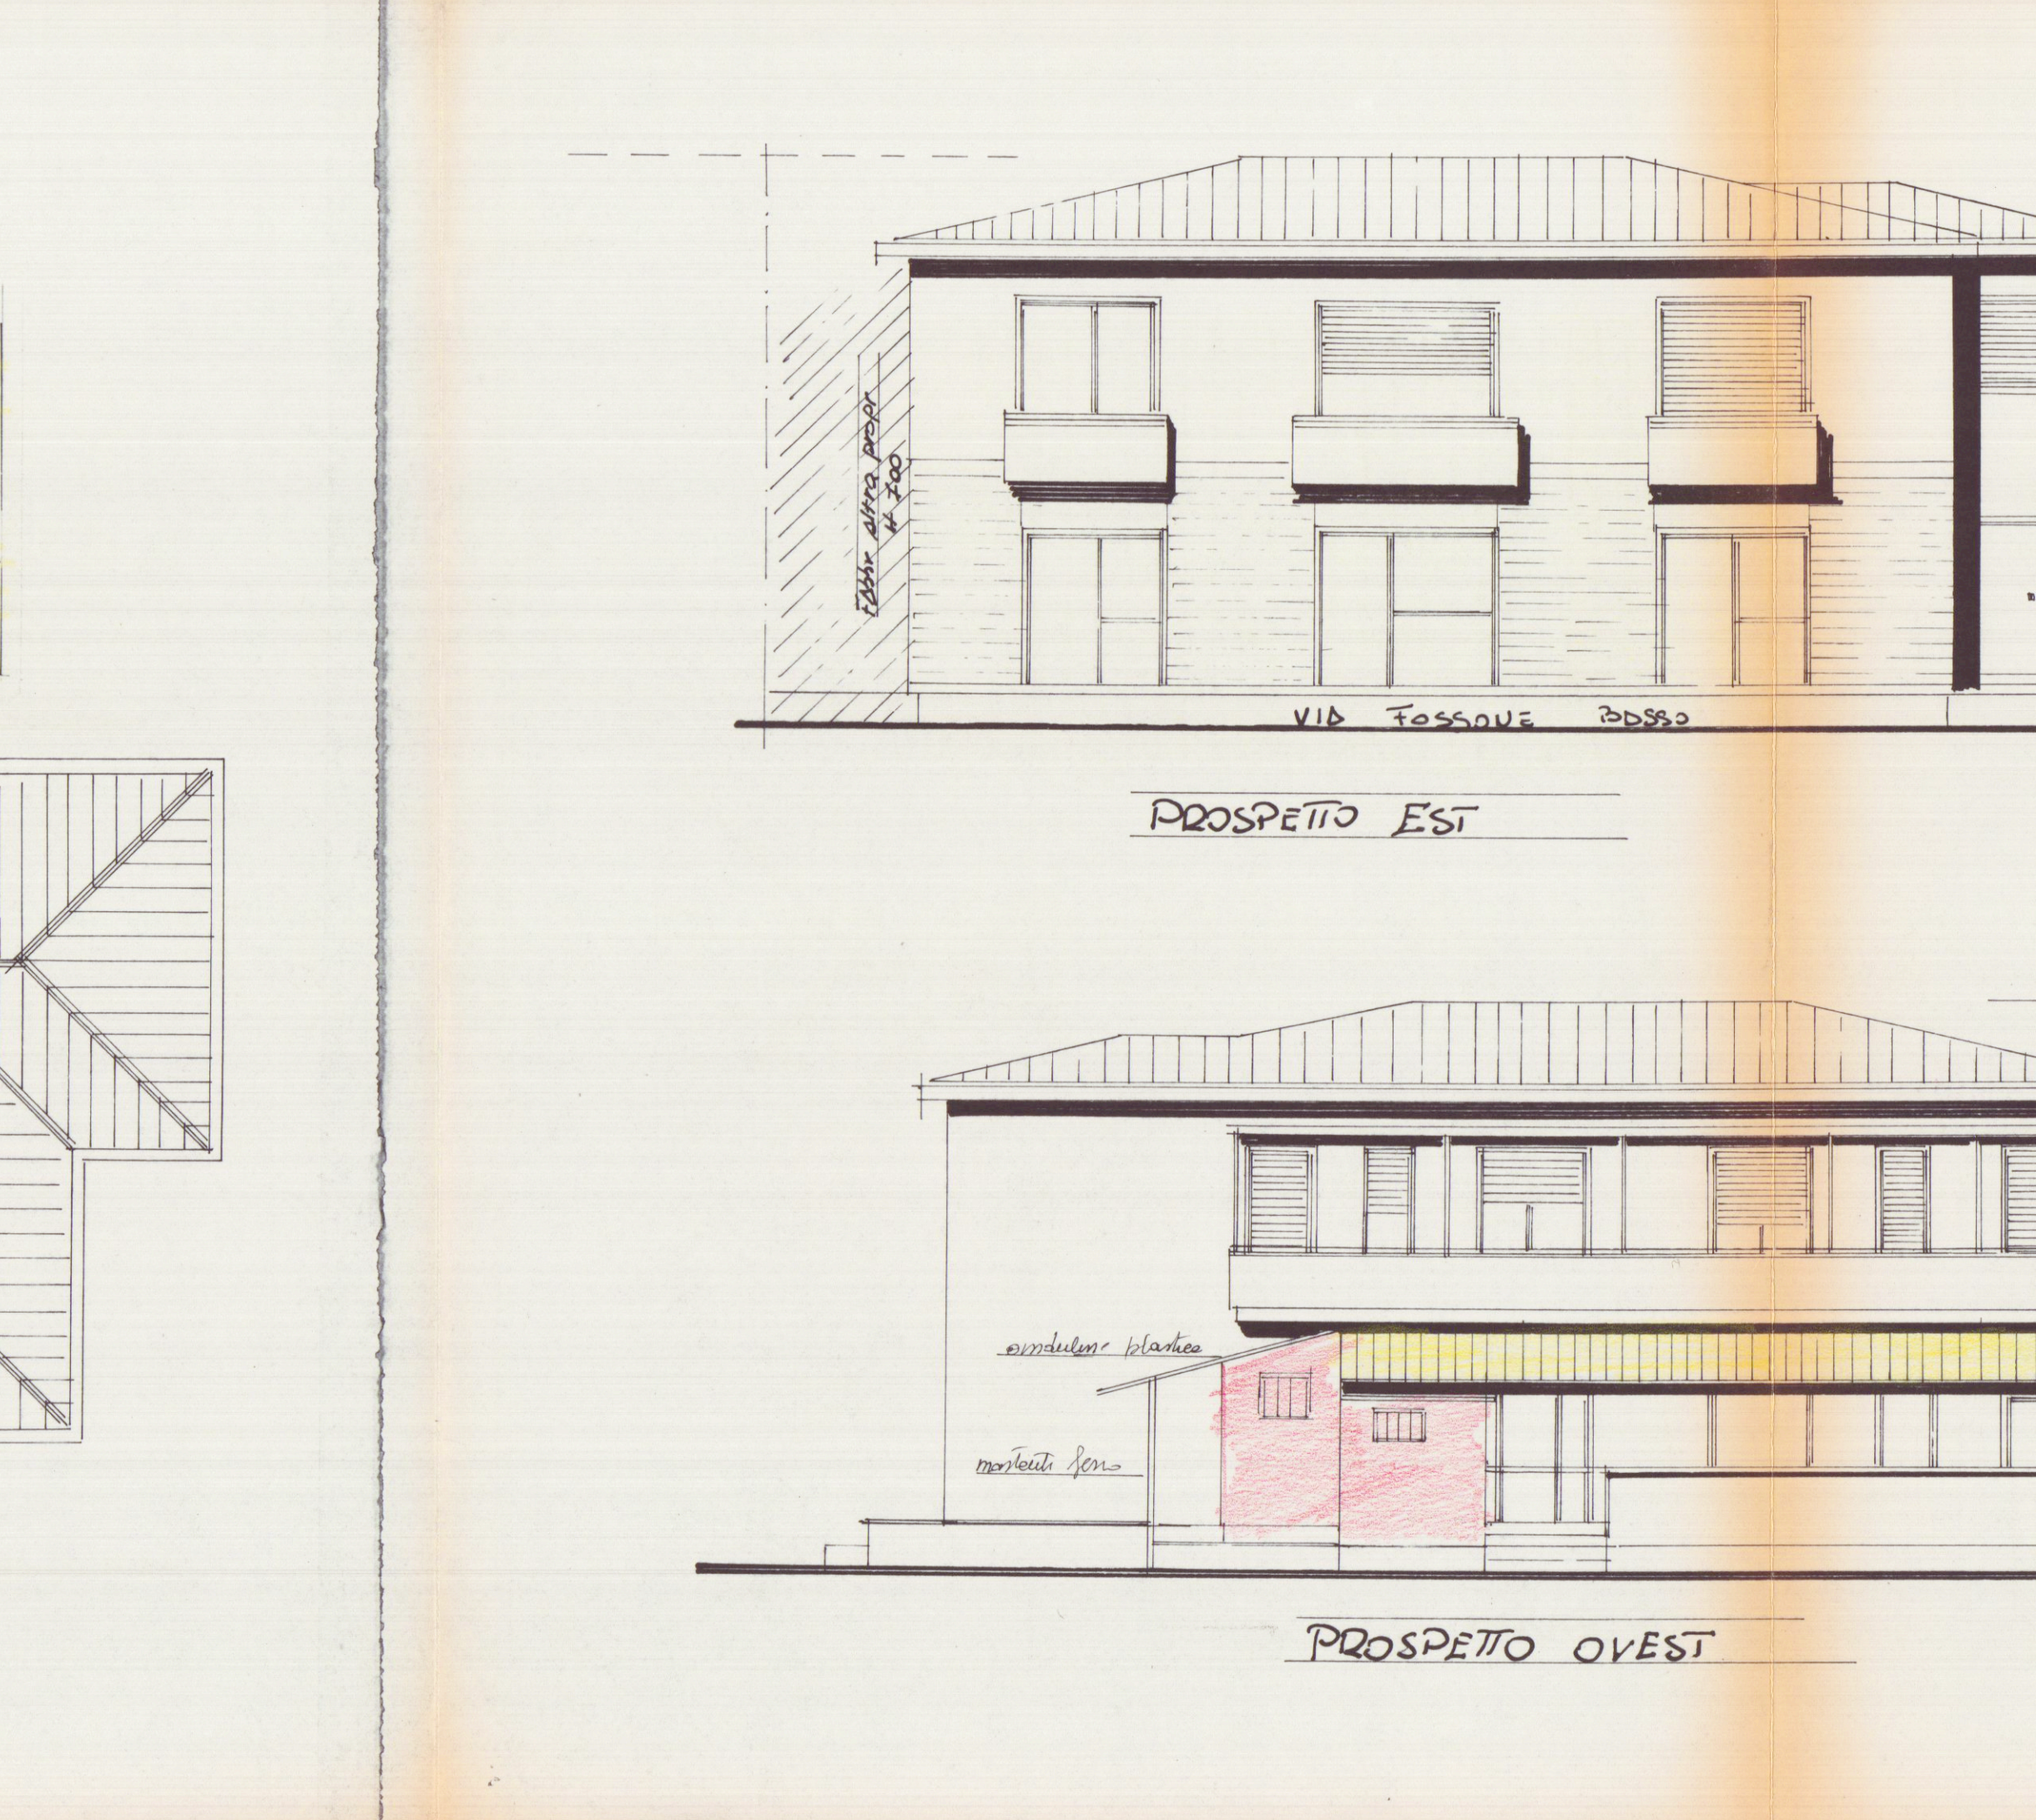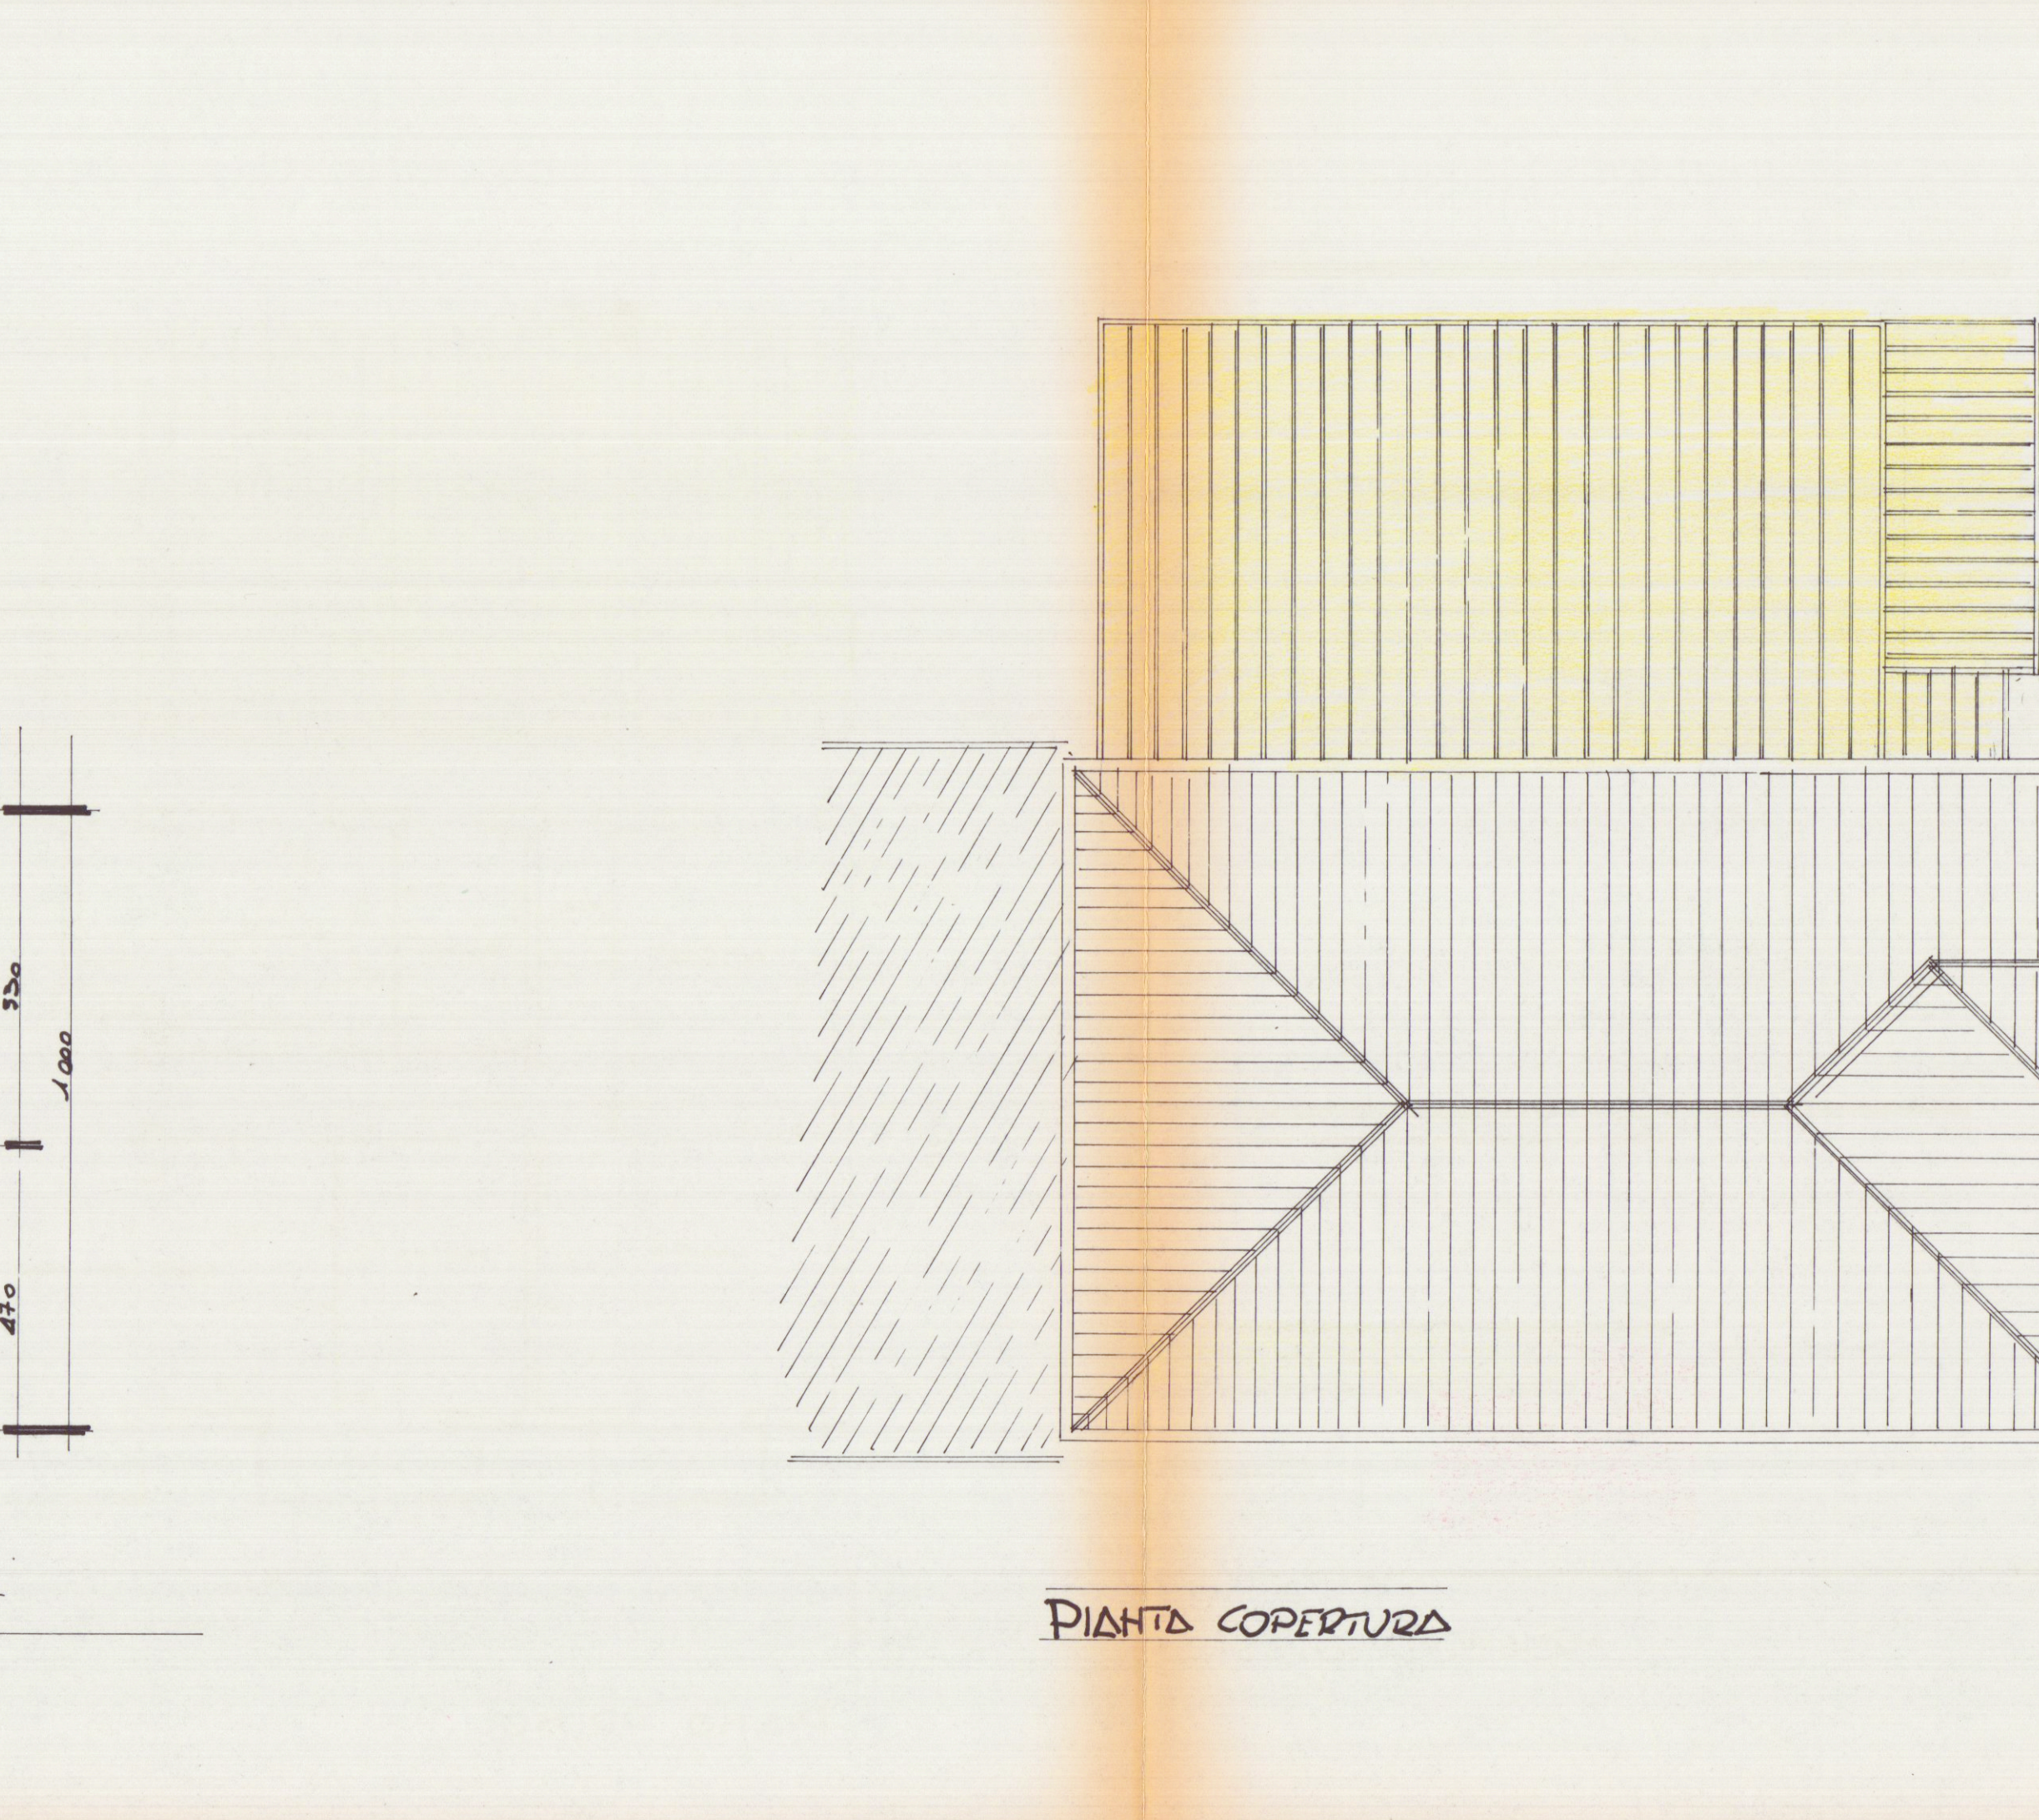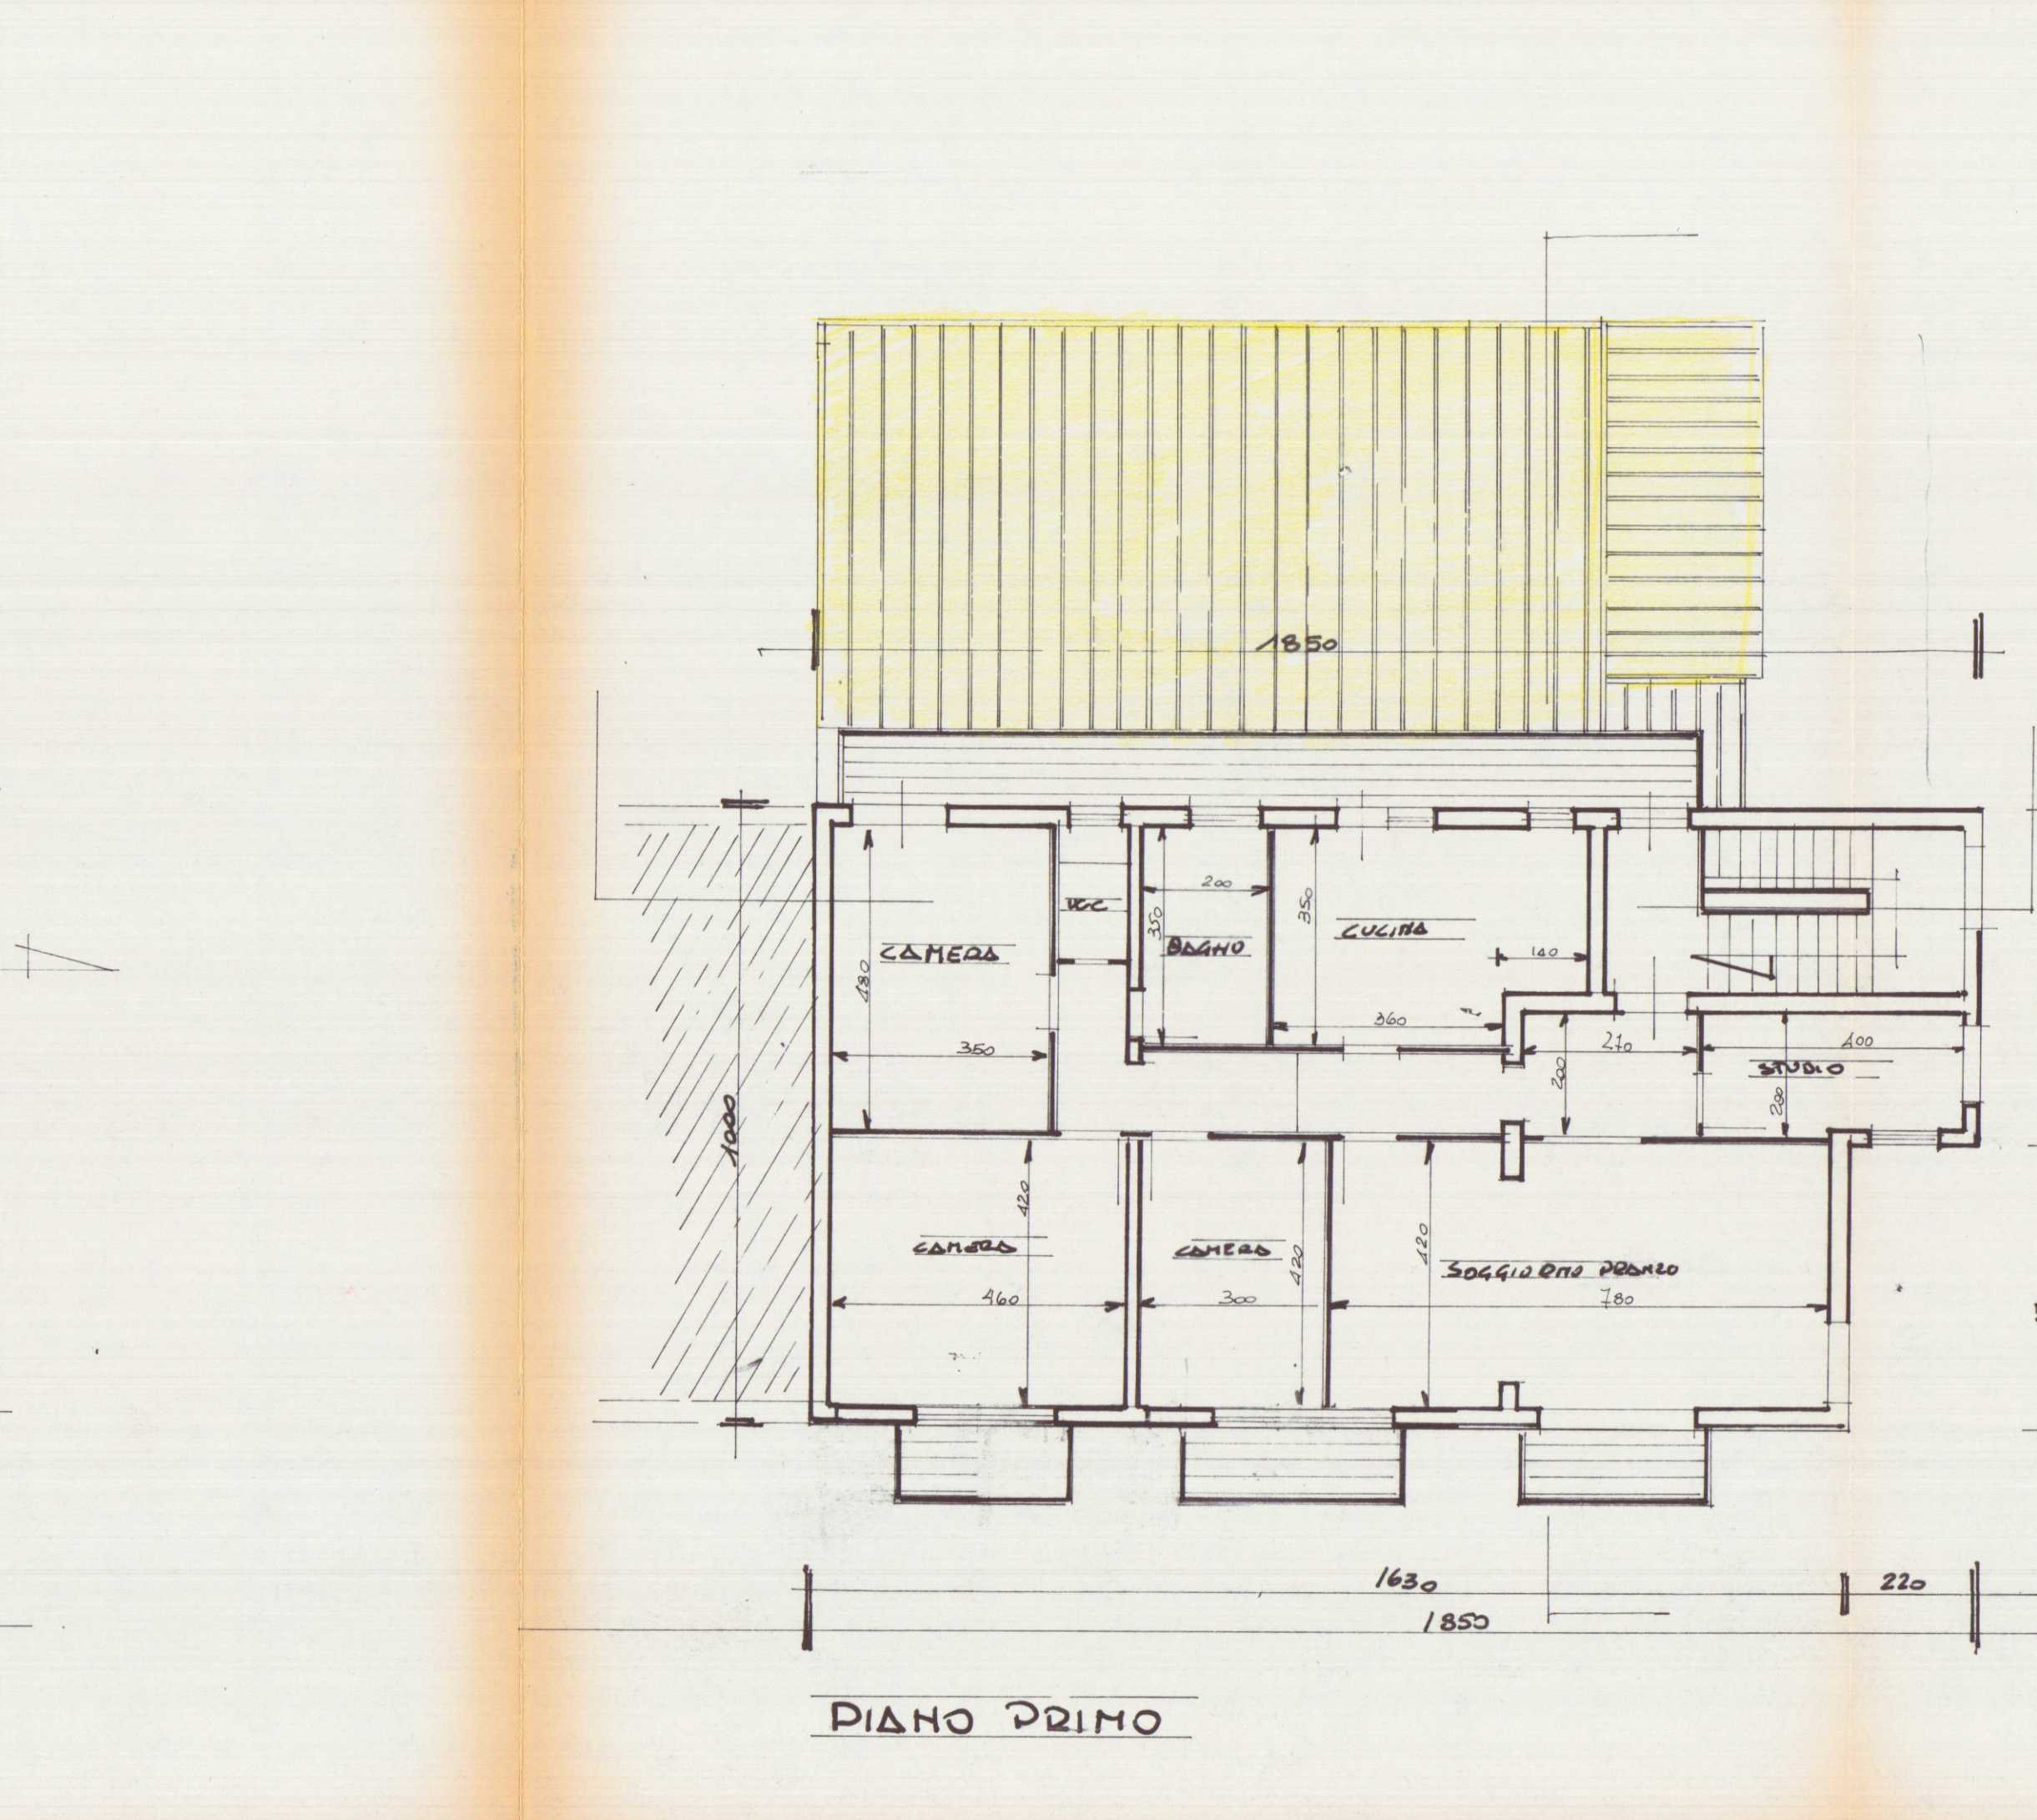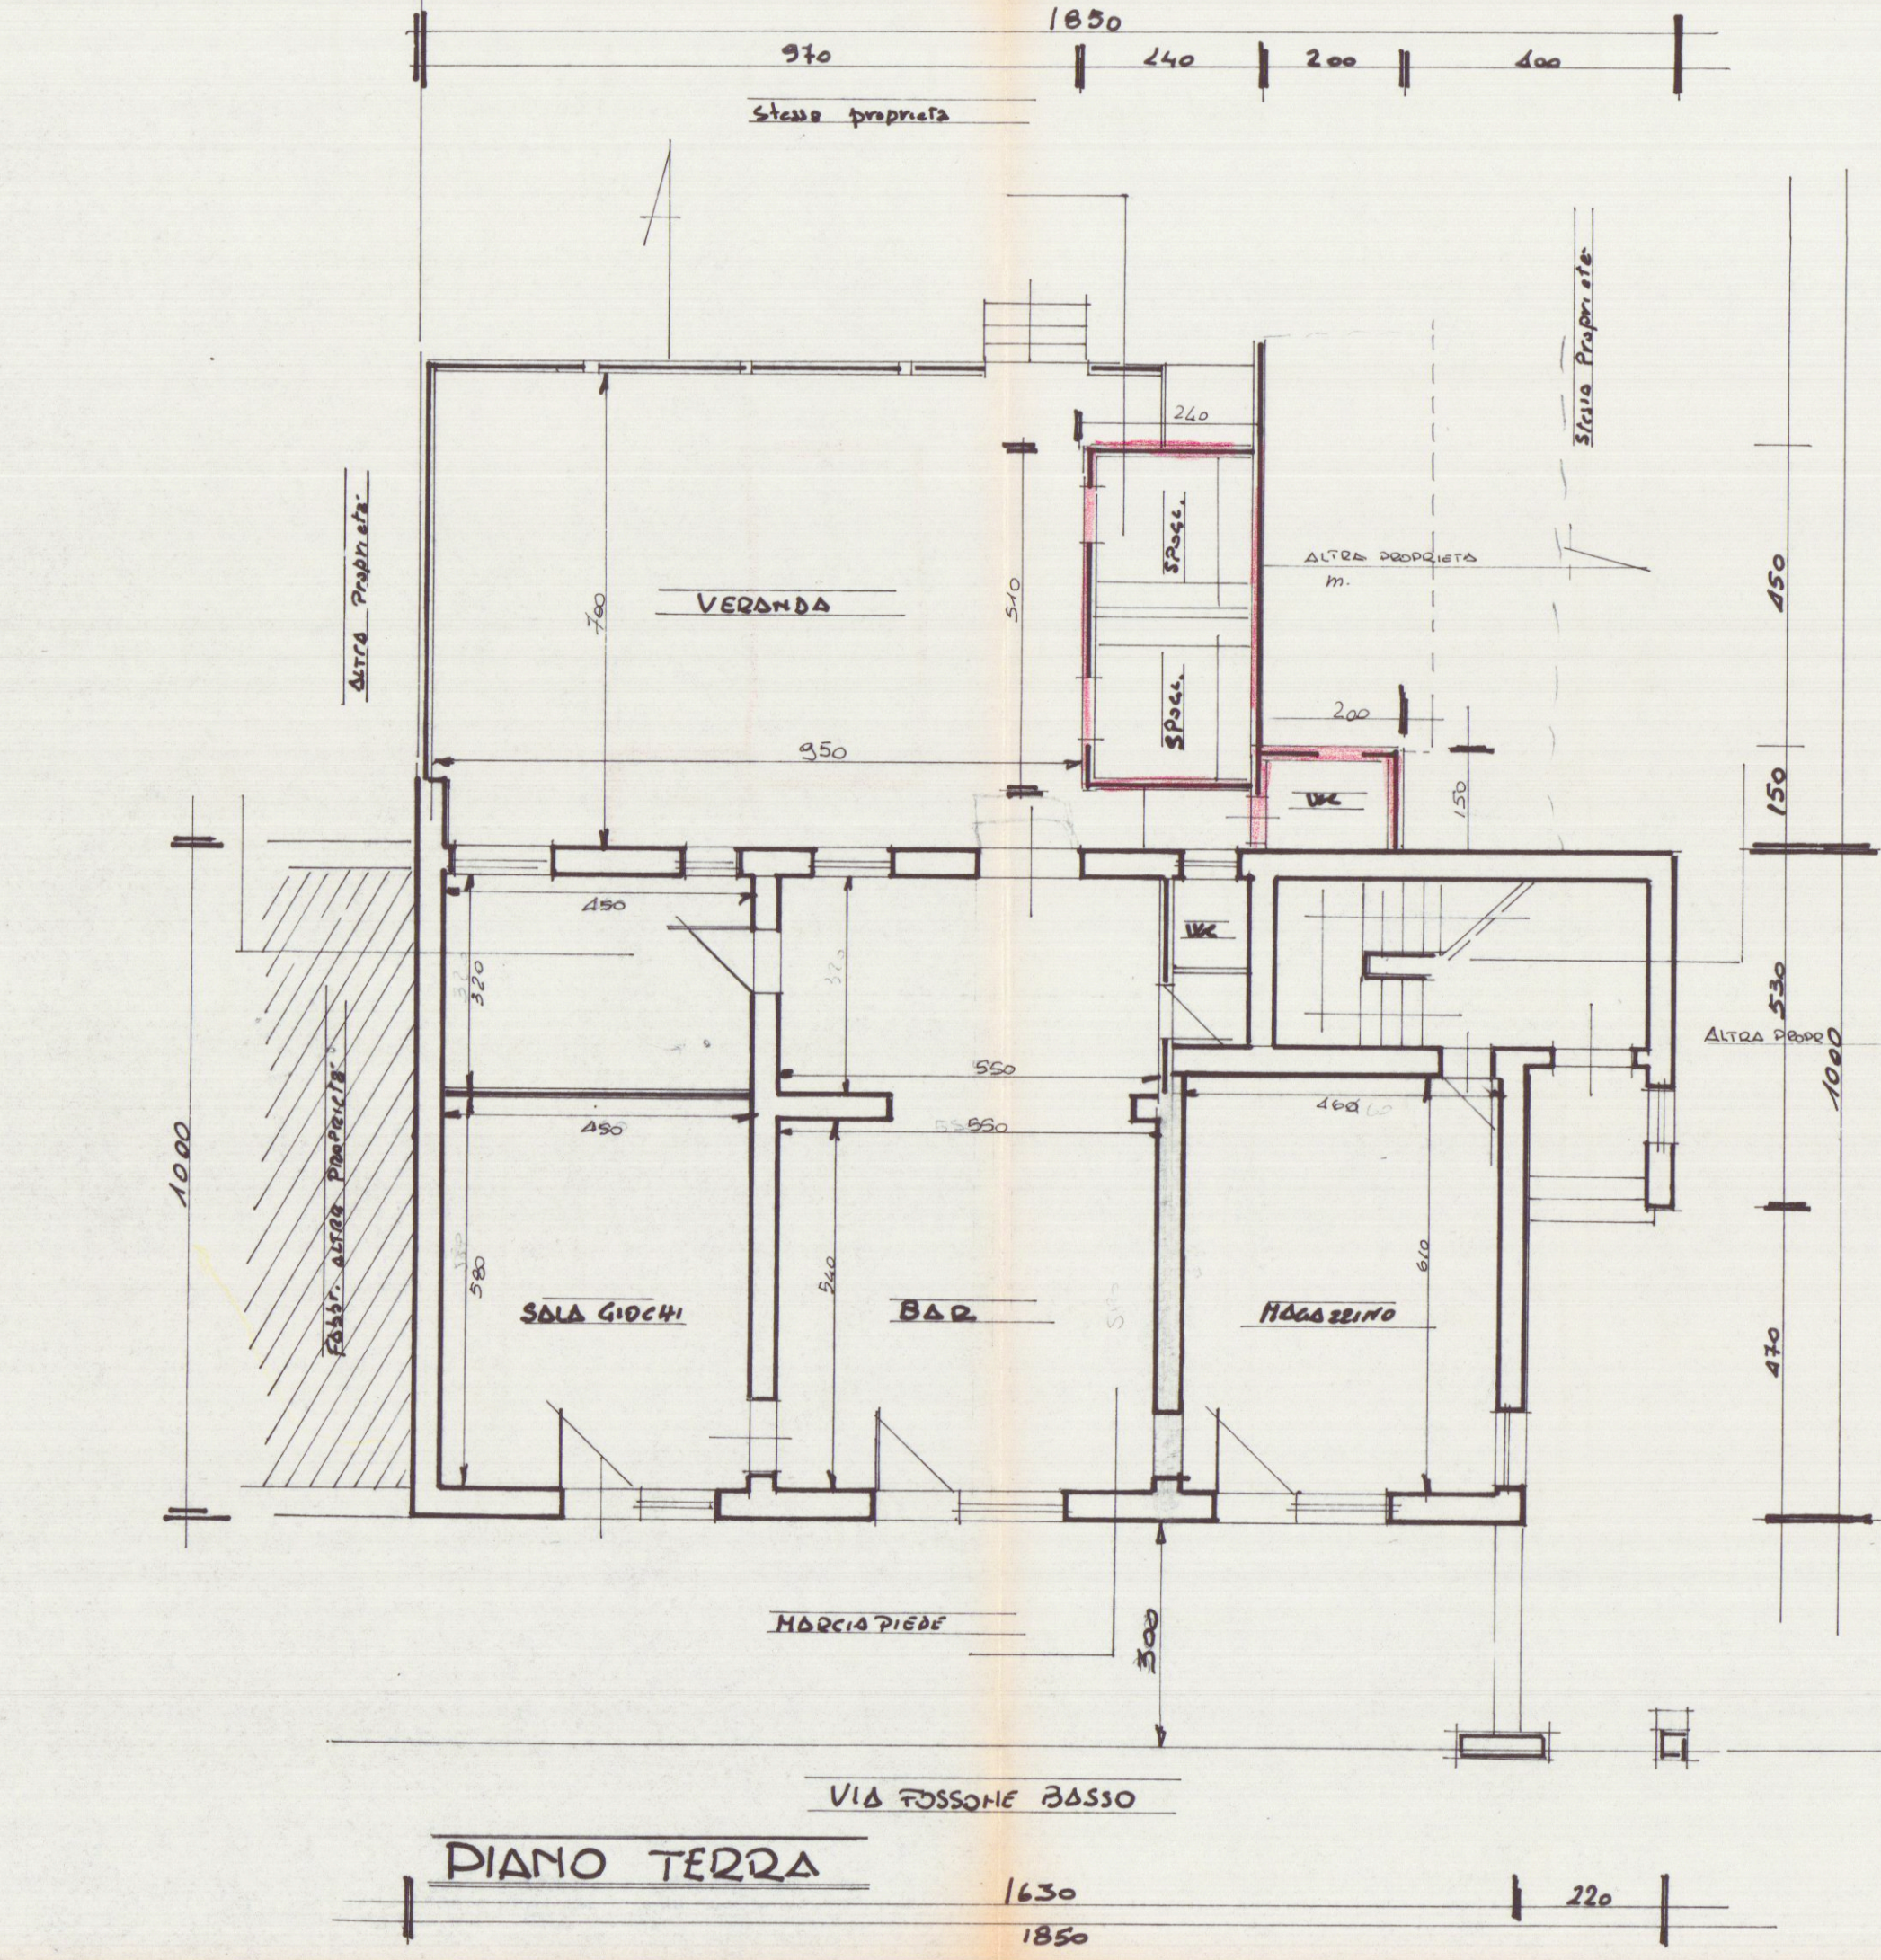

Handwritten notes and calculations in Italian, including area calculations and material specifications.