

9 MAR. 1979

2

LOCANDA "AL POMO D'ORO" - LOC. "LA MAESTA"
BAR PIZZERIA - PROP. ROSSI MARIA VITTORIA
RAPP. 1/100
Pini Maria Vittoria


VARIANTE

SUPERFICIE ESISTENTE
12,90 x 8,00 = mq. 103,20 +
6,80 x 6,70 = " 45,56 +
3,25 x 6,20 = " 20,15 =
Tot. mq. 168,91 x 4,05 = mc. 684,006









SUPERFICIE AMPLIAMENTO
11,50 x 2,20 = mq. 25,30
6,70 x 1,20 = " 8,04
Tot. mq. 33,34 x 3,00 = mc. 100,020
Tot. GENERALE mc. 784,026



LEGGENDA	
1	PORTICO ESISTENTE
2	INGRESSO
3	SALA PRANZO
4	SALETTA T.V.
5	BAR
6	FORNO A LEGNA - PIZZERIA
7	VEDUTA AL PUBBLICO
8	CUCINA
9	DISPENSA
10	SERVIZI ESISTENTI
11	TELEFONO
12	DIREZIONE
13	W.C. DUEA DI NUOVA COSTRUZIONE
14	PARCHING
15	LEGNAIA
16	CAMERE CON W.C. E DUEA

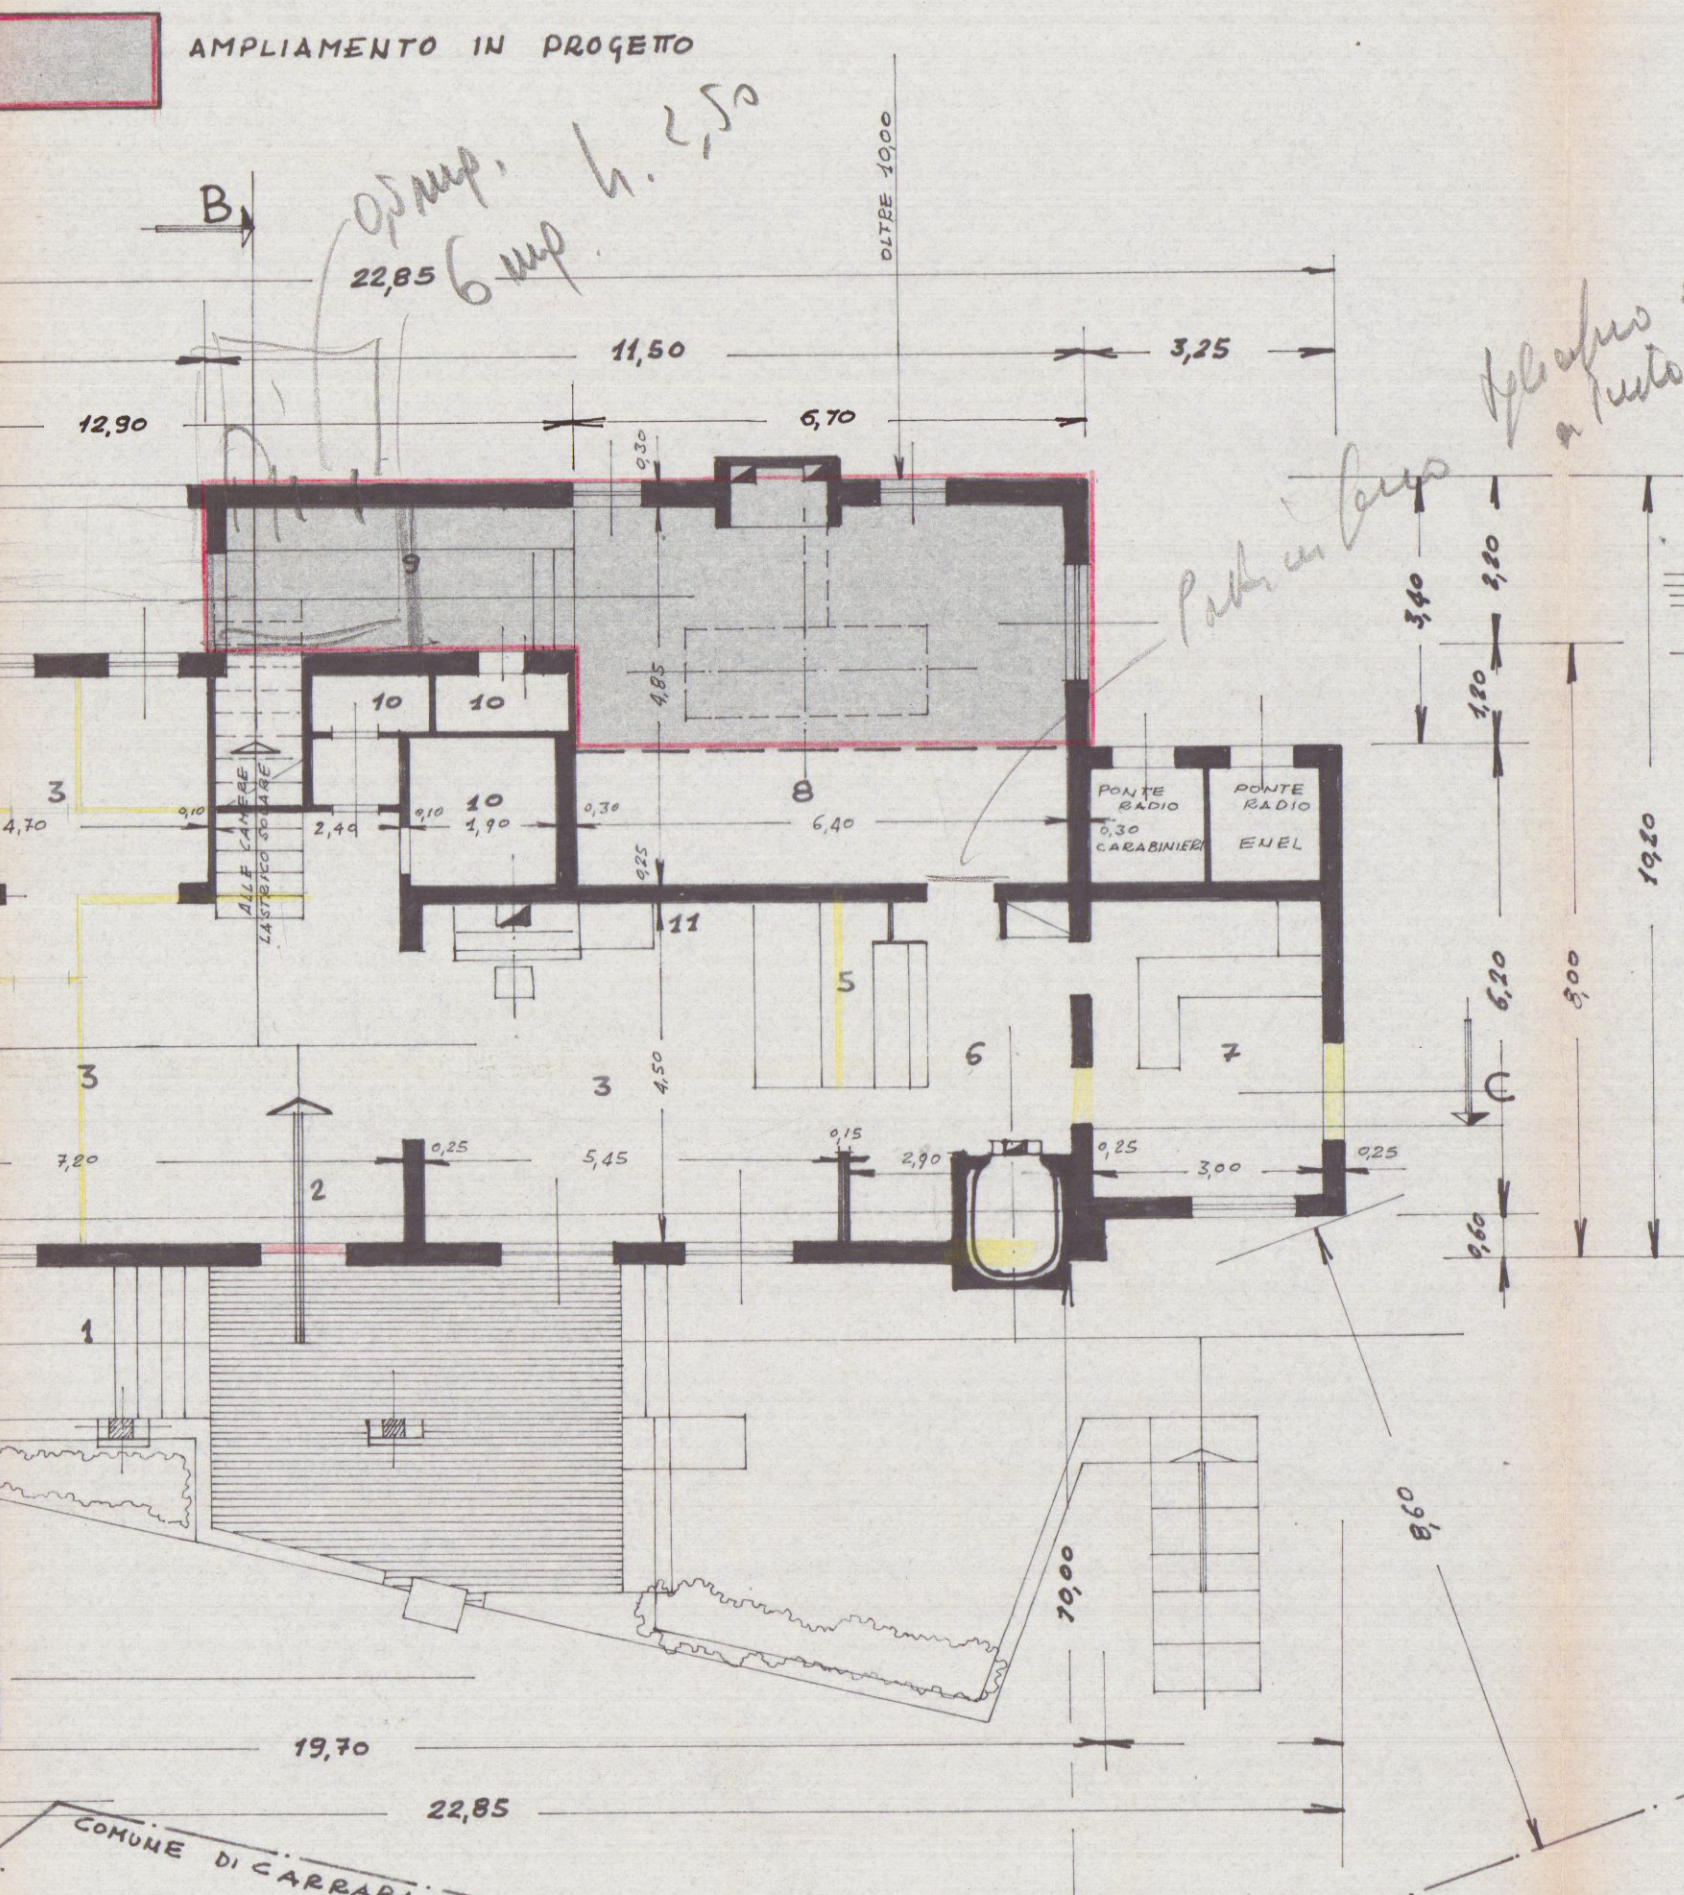

PIANTA PIANO RIALZATO CON MODIFICHE E AMPLIAMENTO - RAPP. 1/100

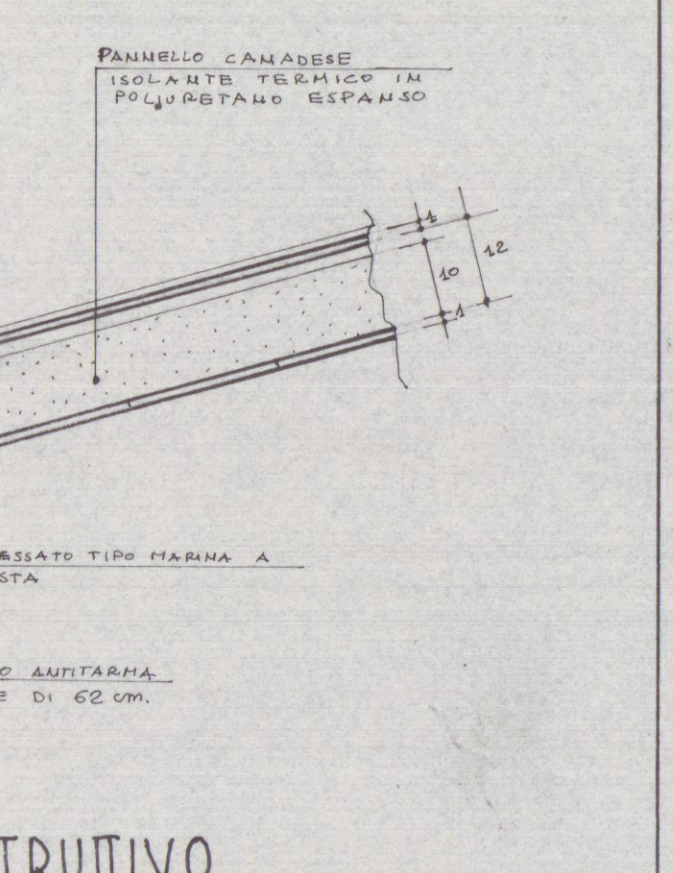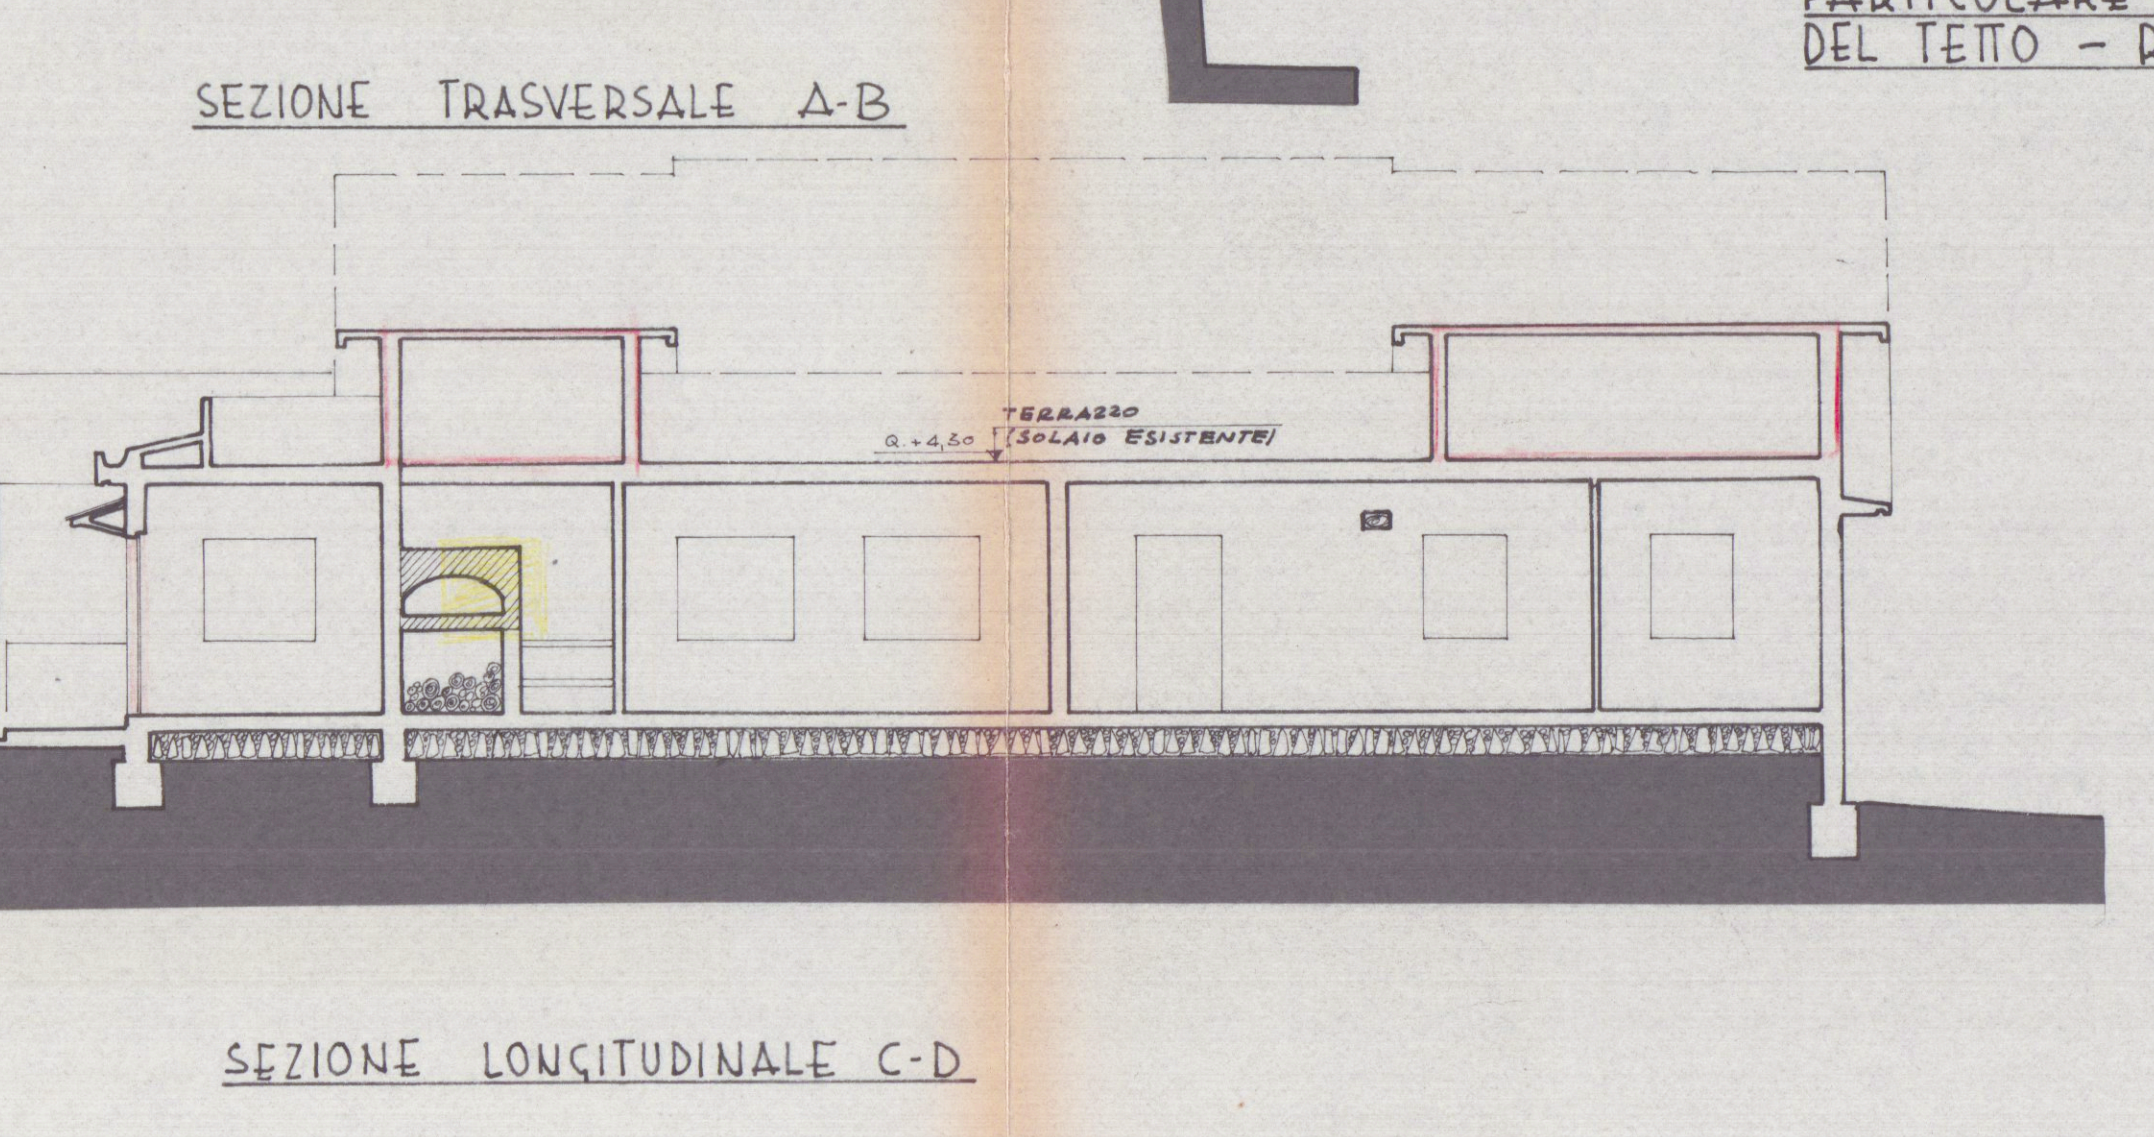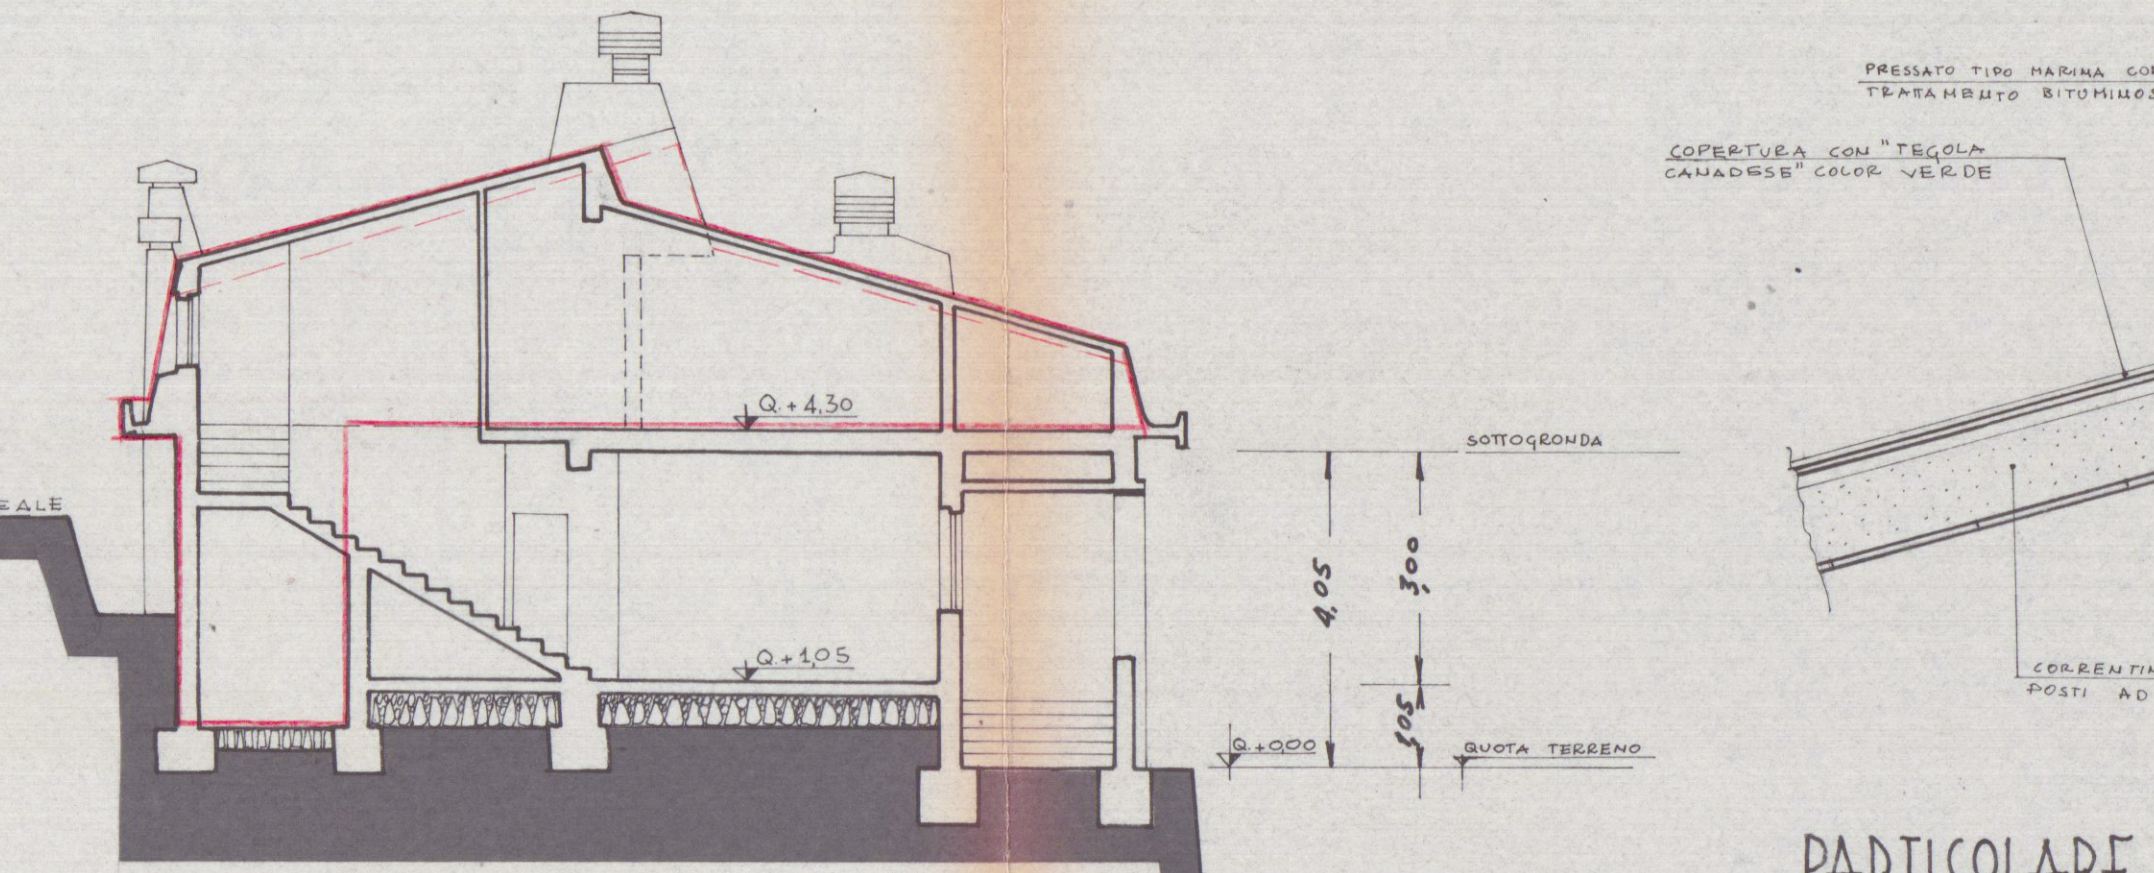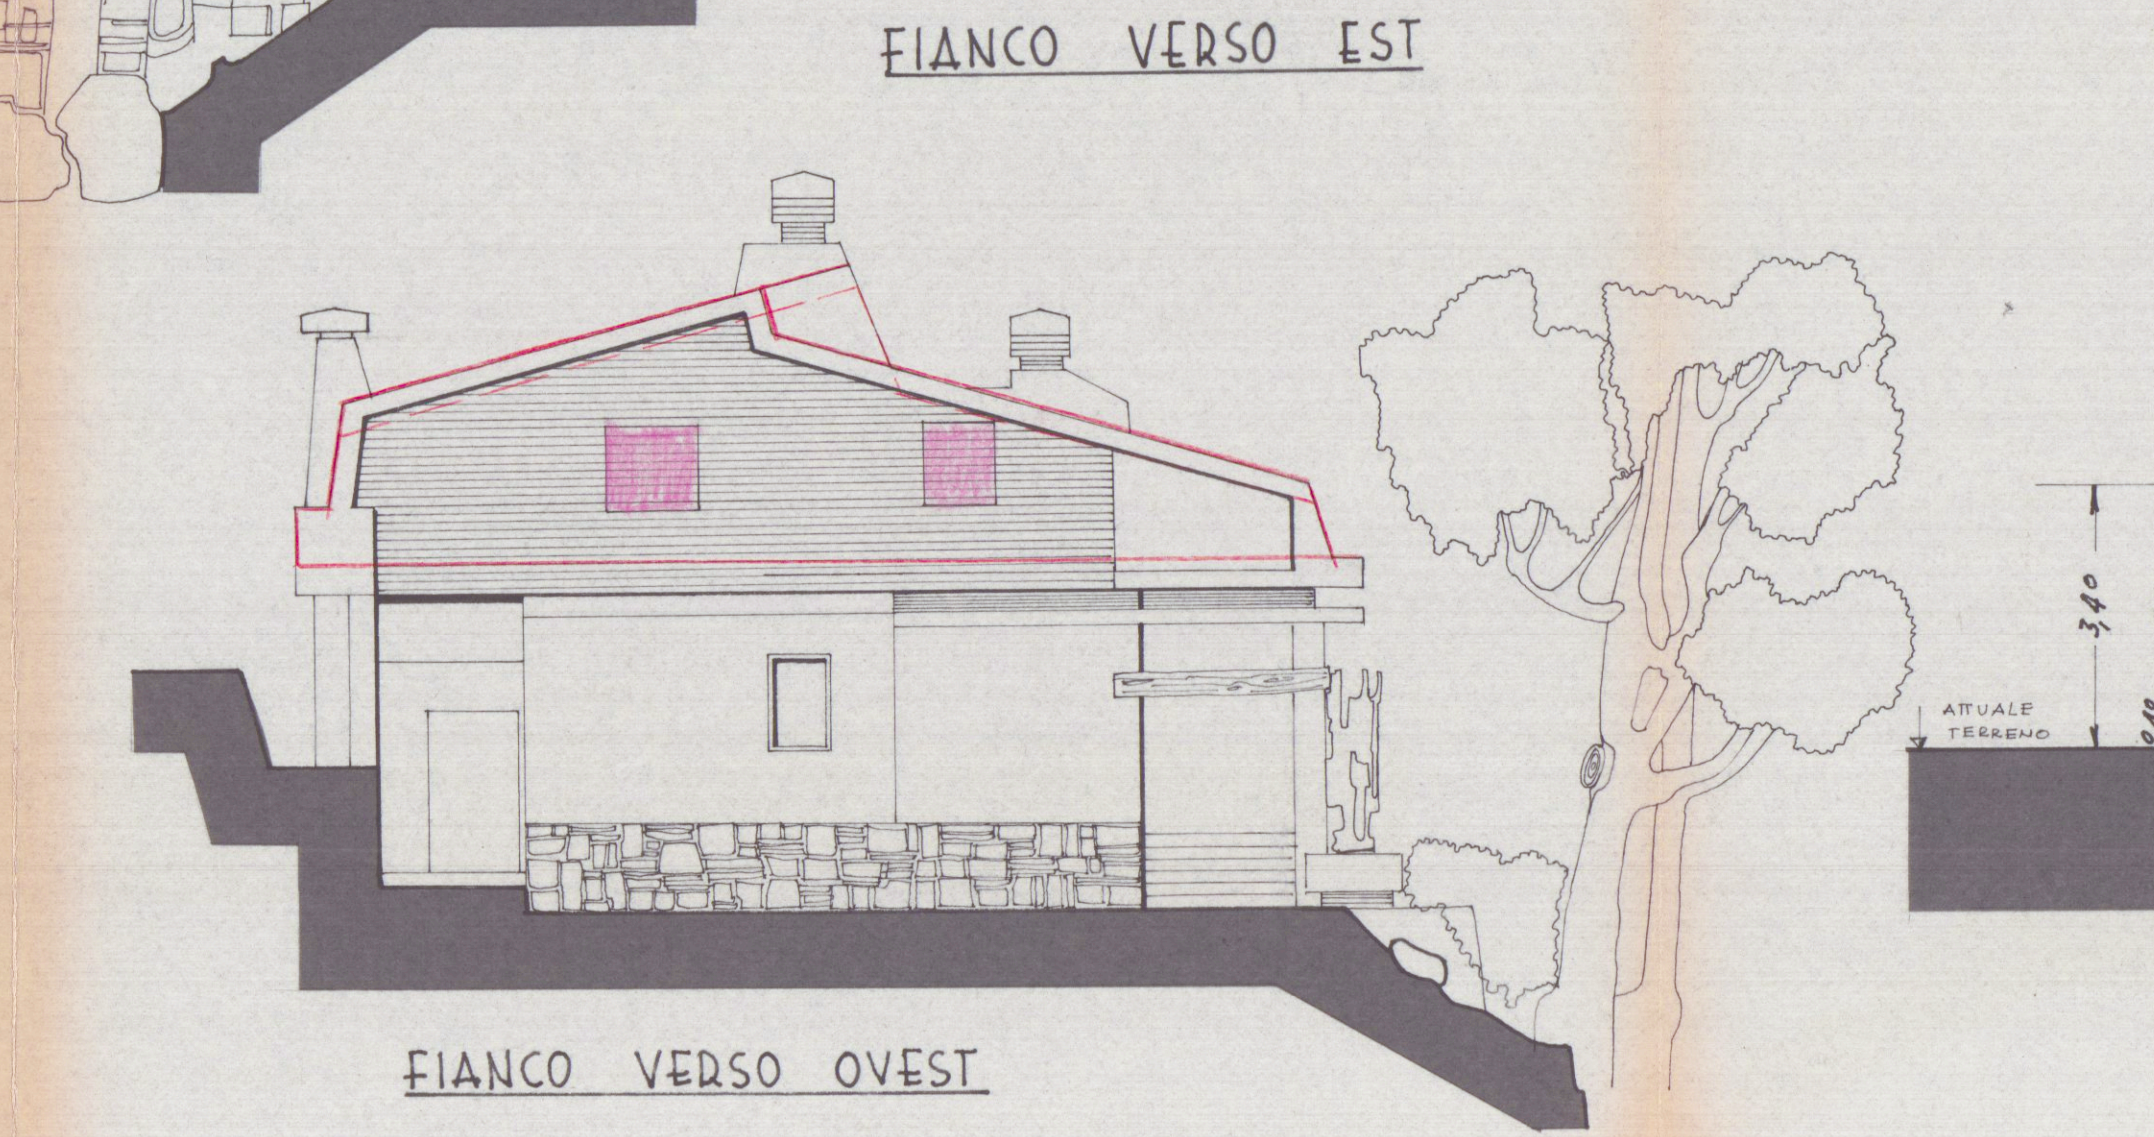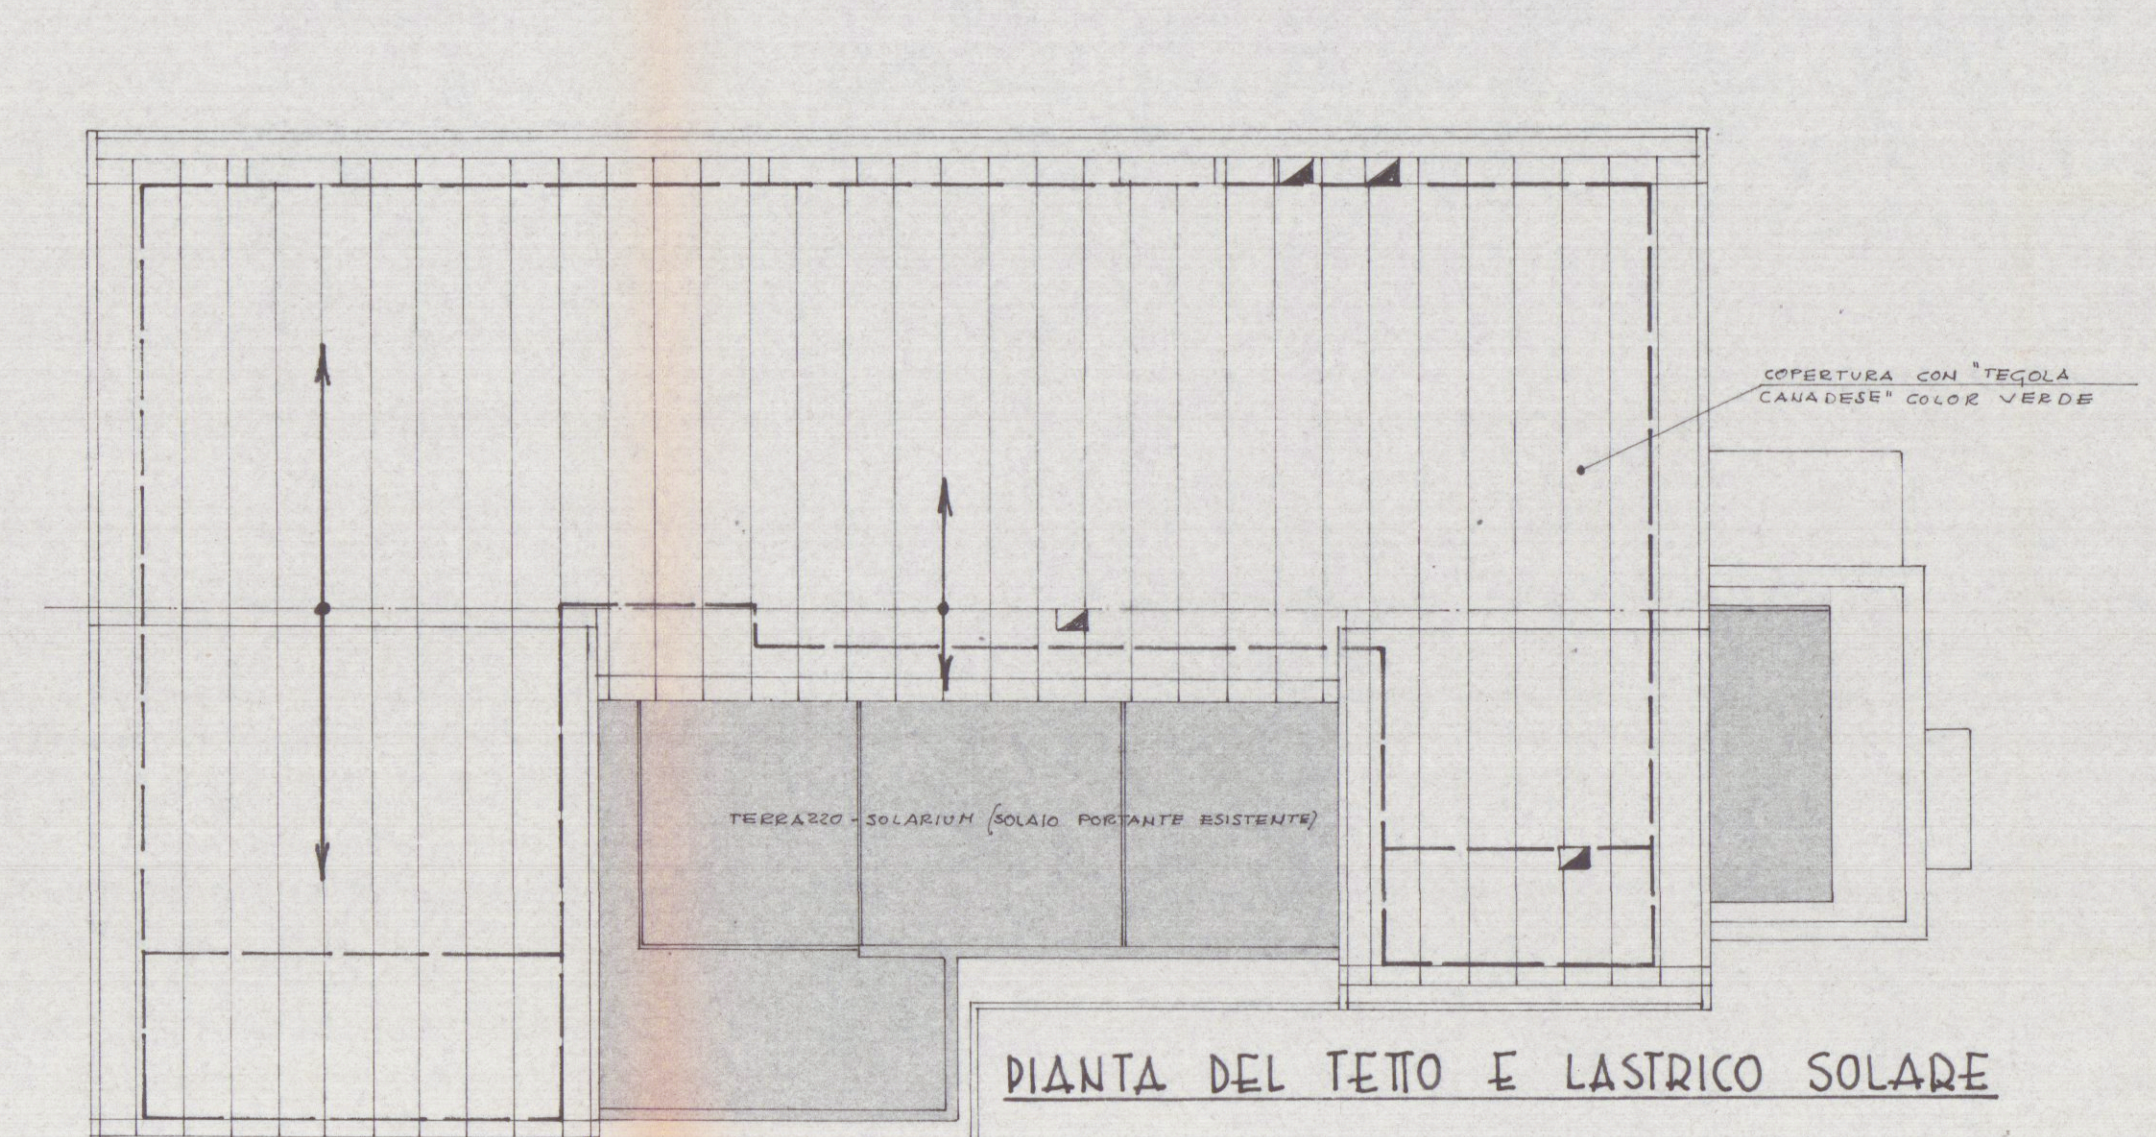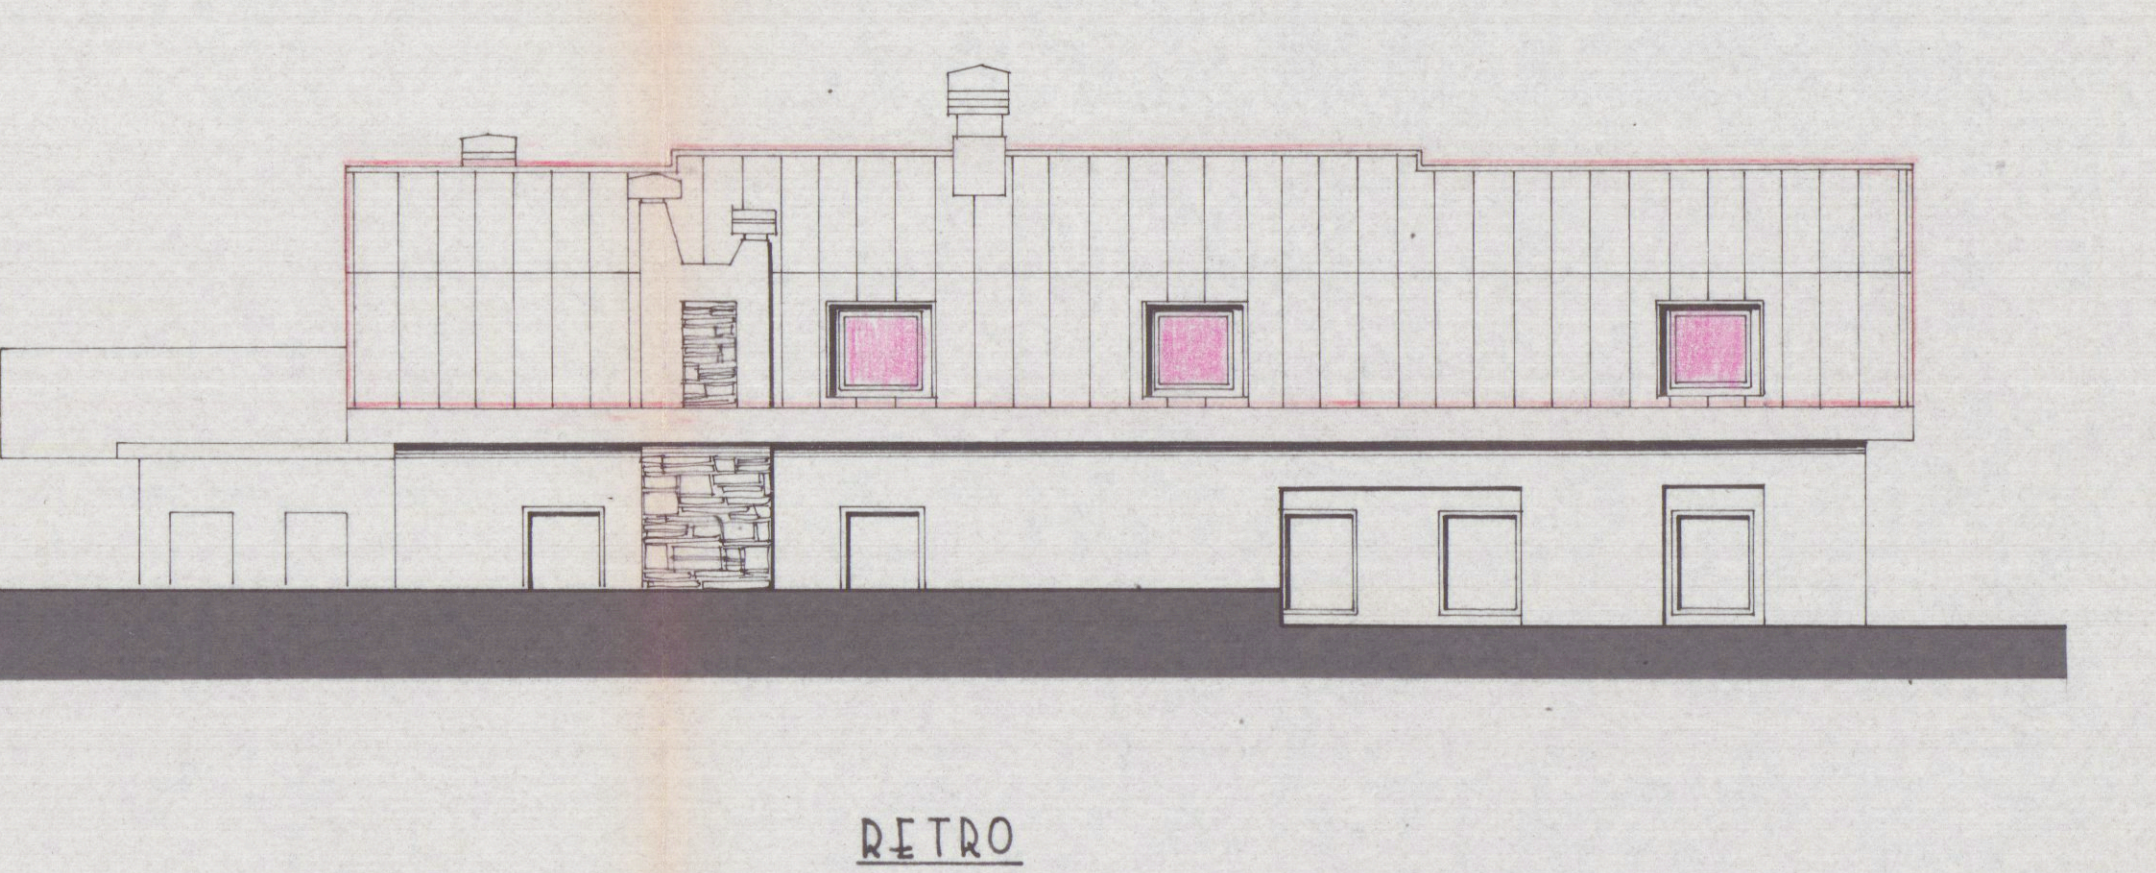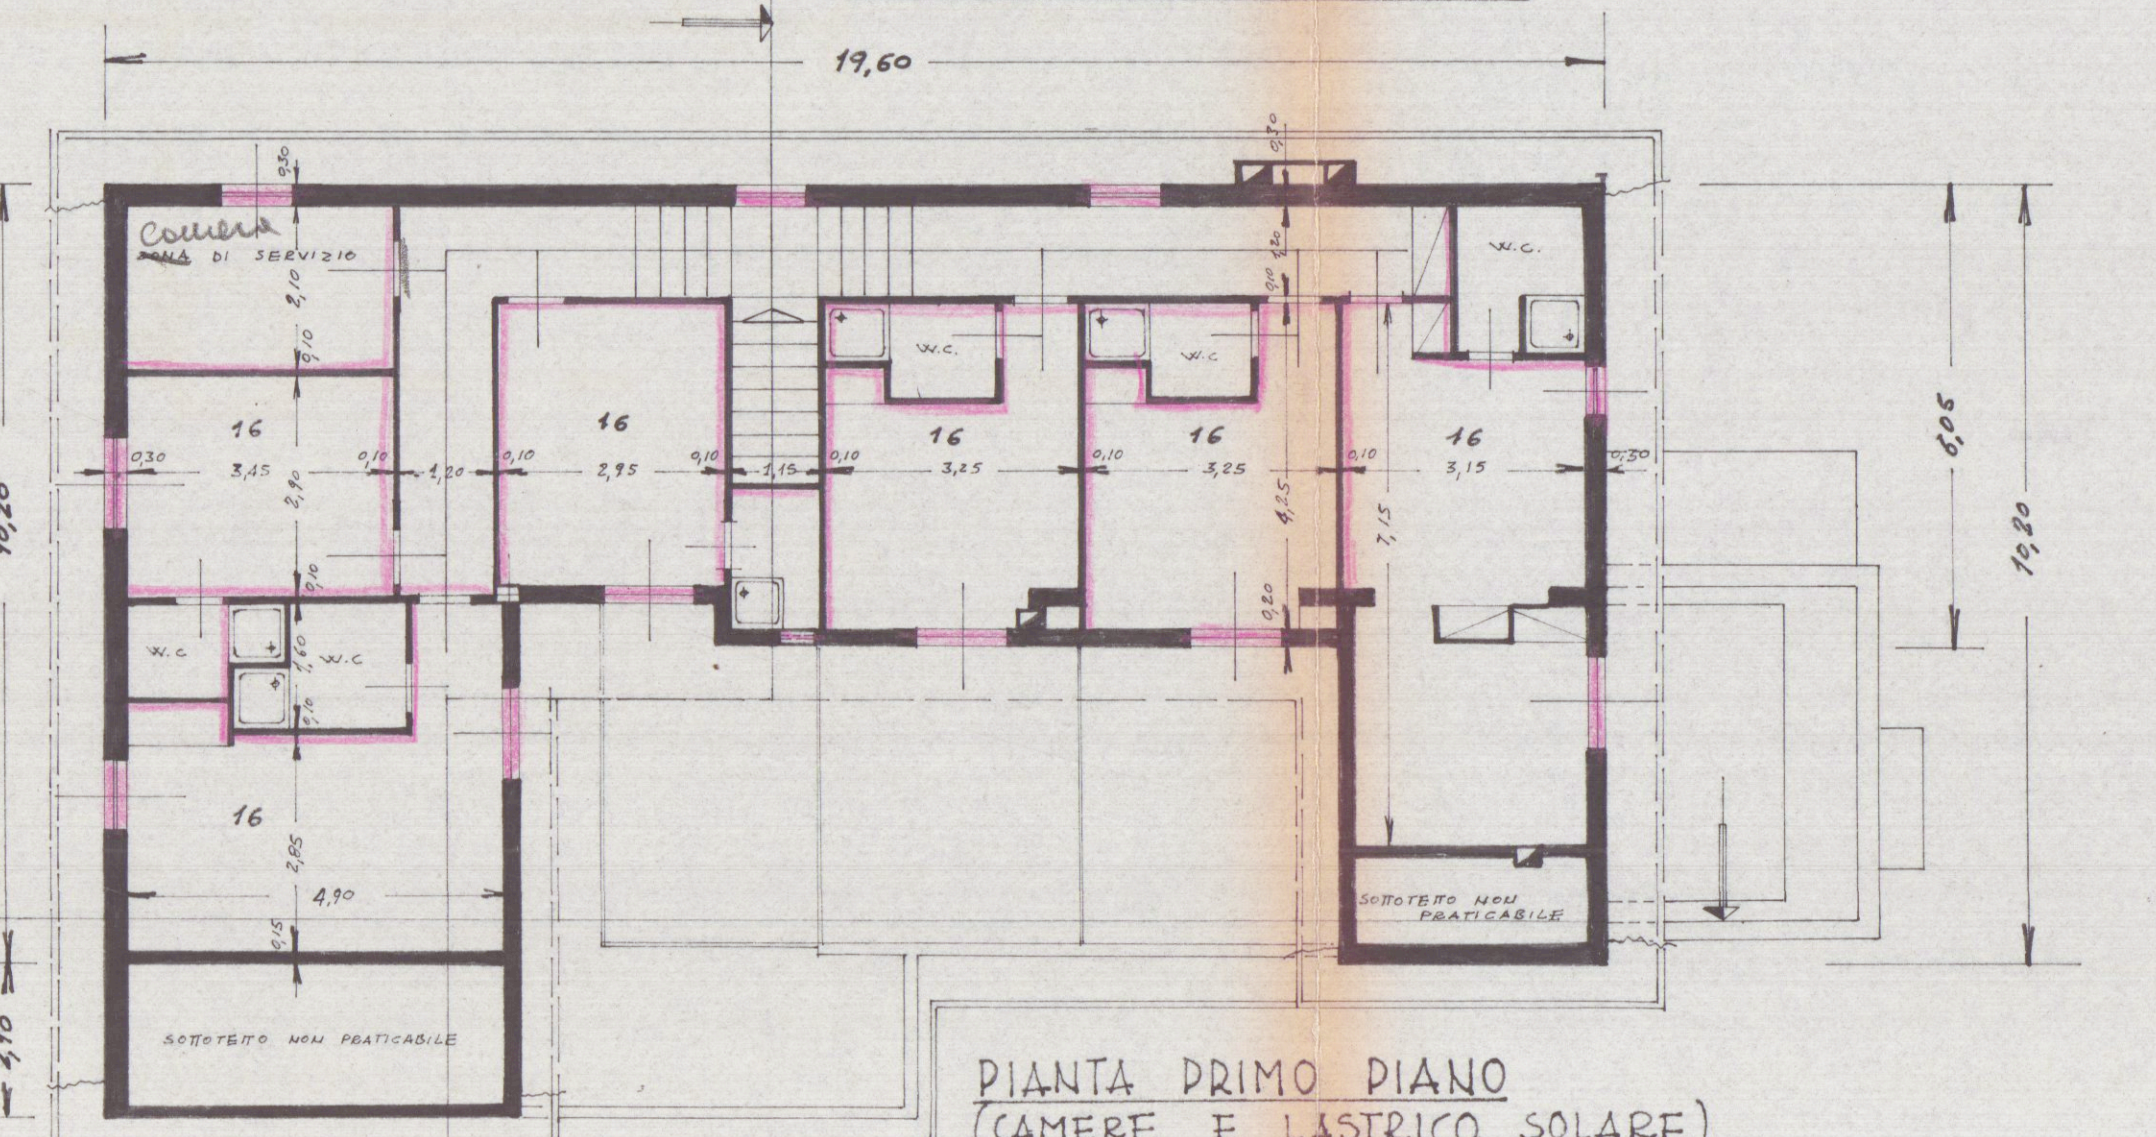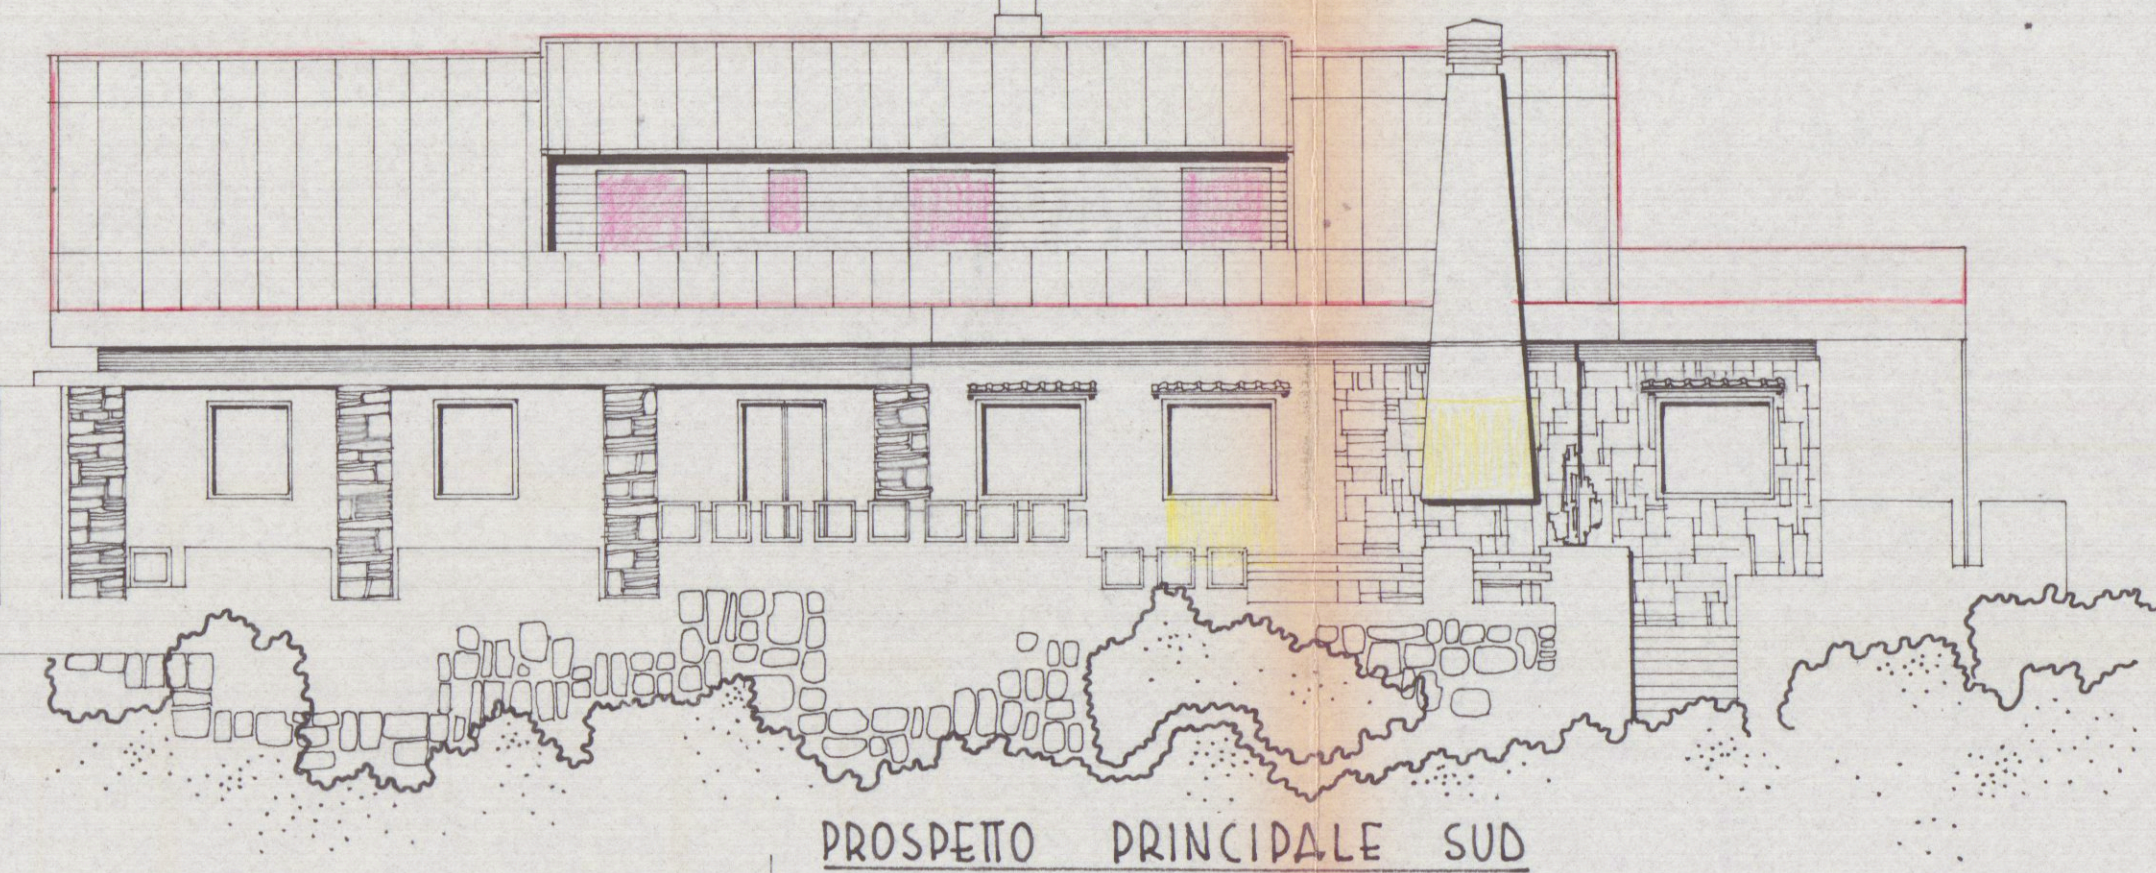

PARTICOLARE COSTRUTTIVO DEL TETTO - RAPP. 1/10