

Don. Arch. RODOLFO BASSANI
Via M. Riccio, 6 - MATINA DI CARRARA - Tel.
02 11110
piante prosp. e sez.

LOTTEZZAZIONE ODLING
FABBRICATO "B"
COMMITTENTE
BASSANI SpA.

IL DIS.
DATA GENN. 1986
SCALA 1:100
Cod. F. 105 B55 B15 B16 B17 B100

52 01 1307
ARCHITETTURA
MODULO
1986
CARRARA


APPROVATO
25 FEB. 1988
CONTROLLO
IL 25/02/1988

VARIANTE


VARIANTE
Approvato dal Sindaco alla concessione
Indicata nella Concessione Esclusiva
N. 229 del 24/7/1986
CARRARA 25 FEB. 1988
IL DIRIGENTE 1° DIPARTIMENTO
(Arch. Claudio Varriani)



PROSPETTO NORD

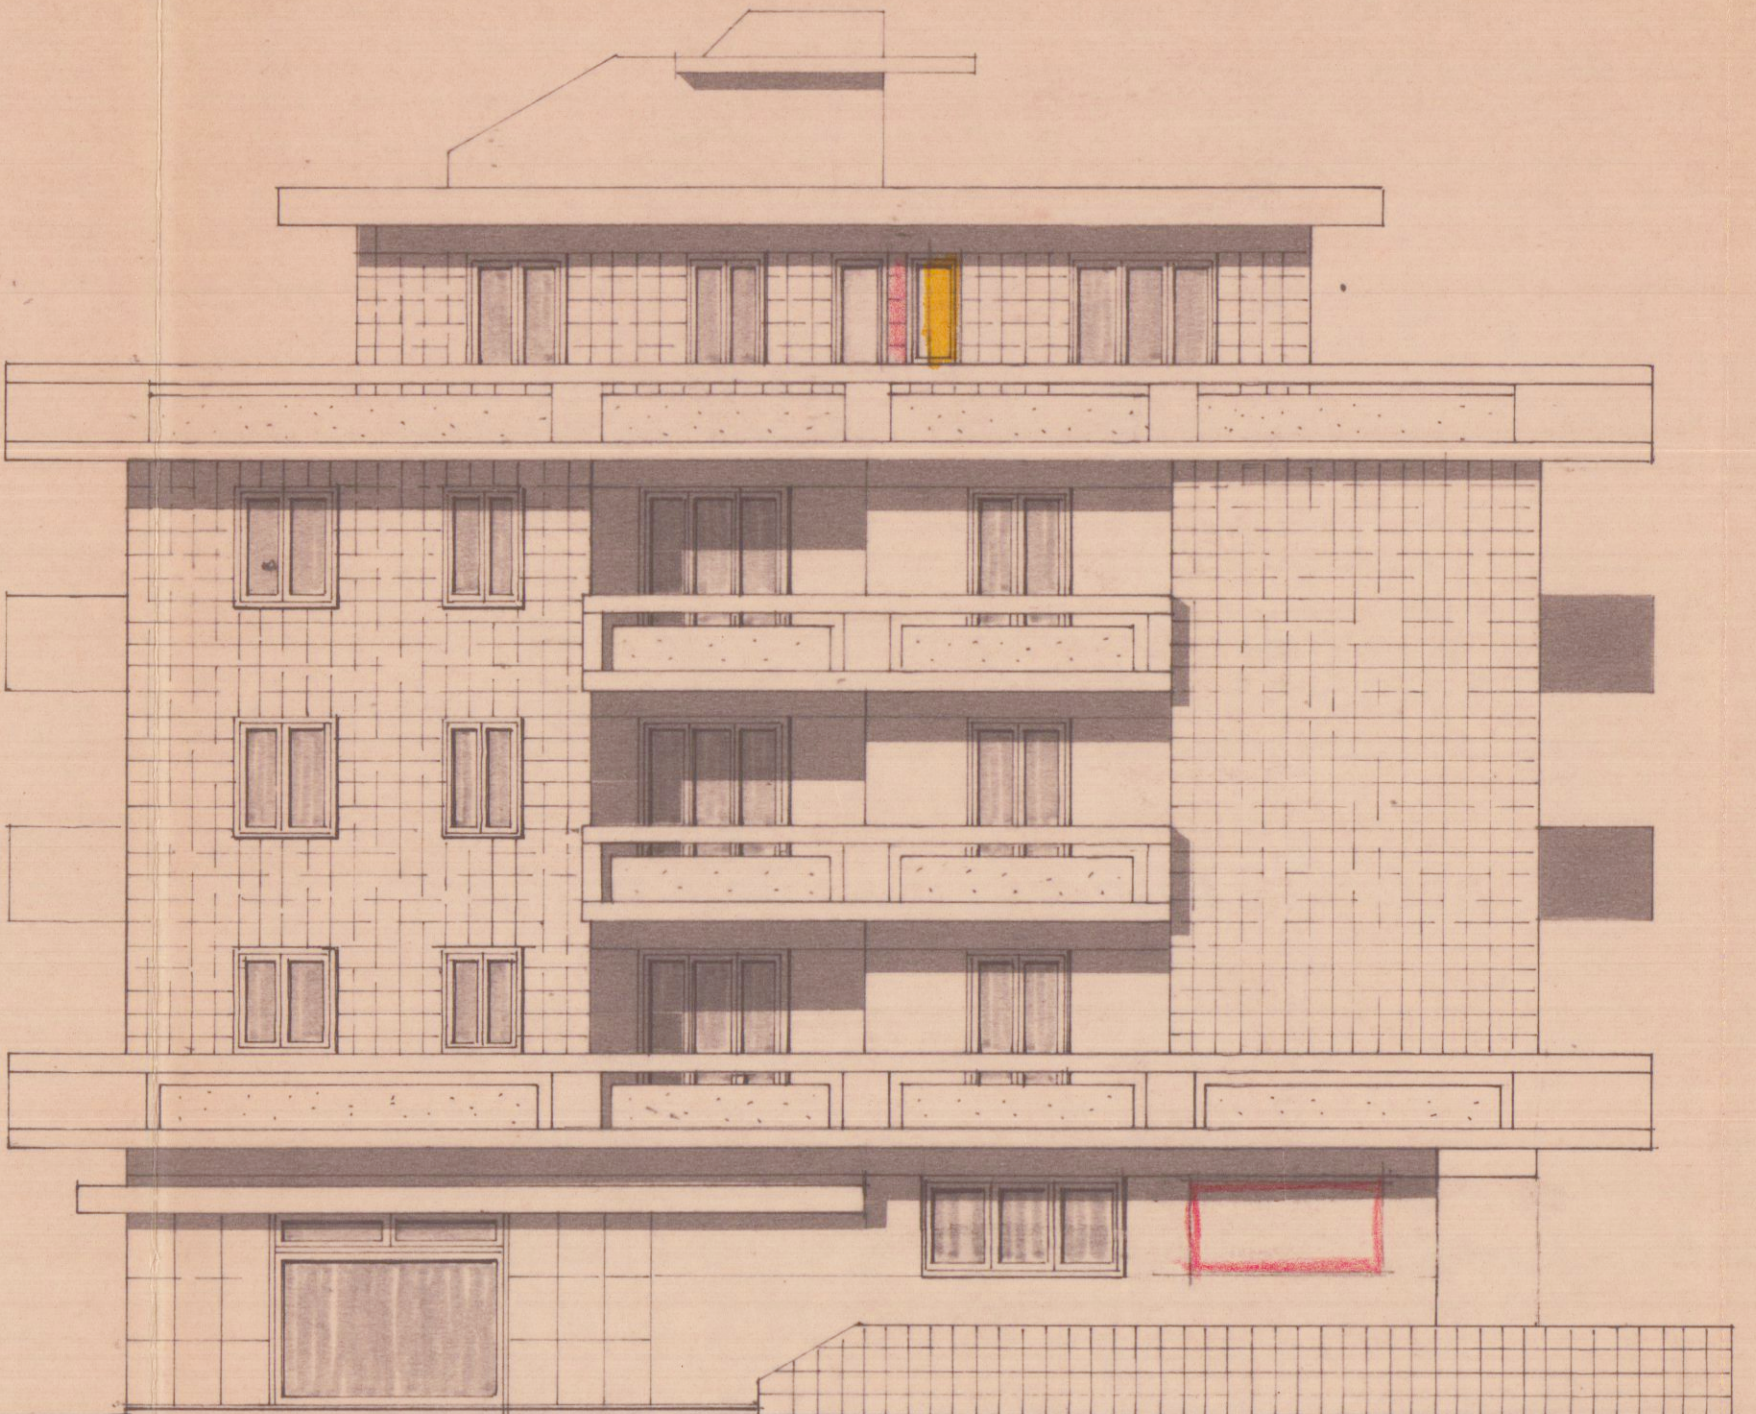

PROSPETTO OVEST

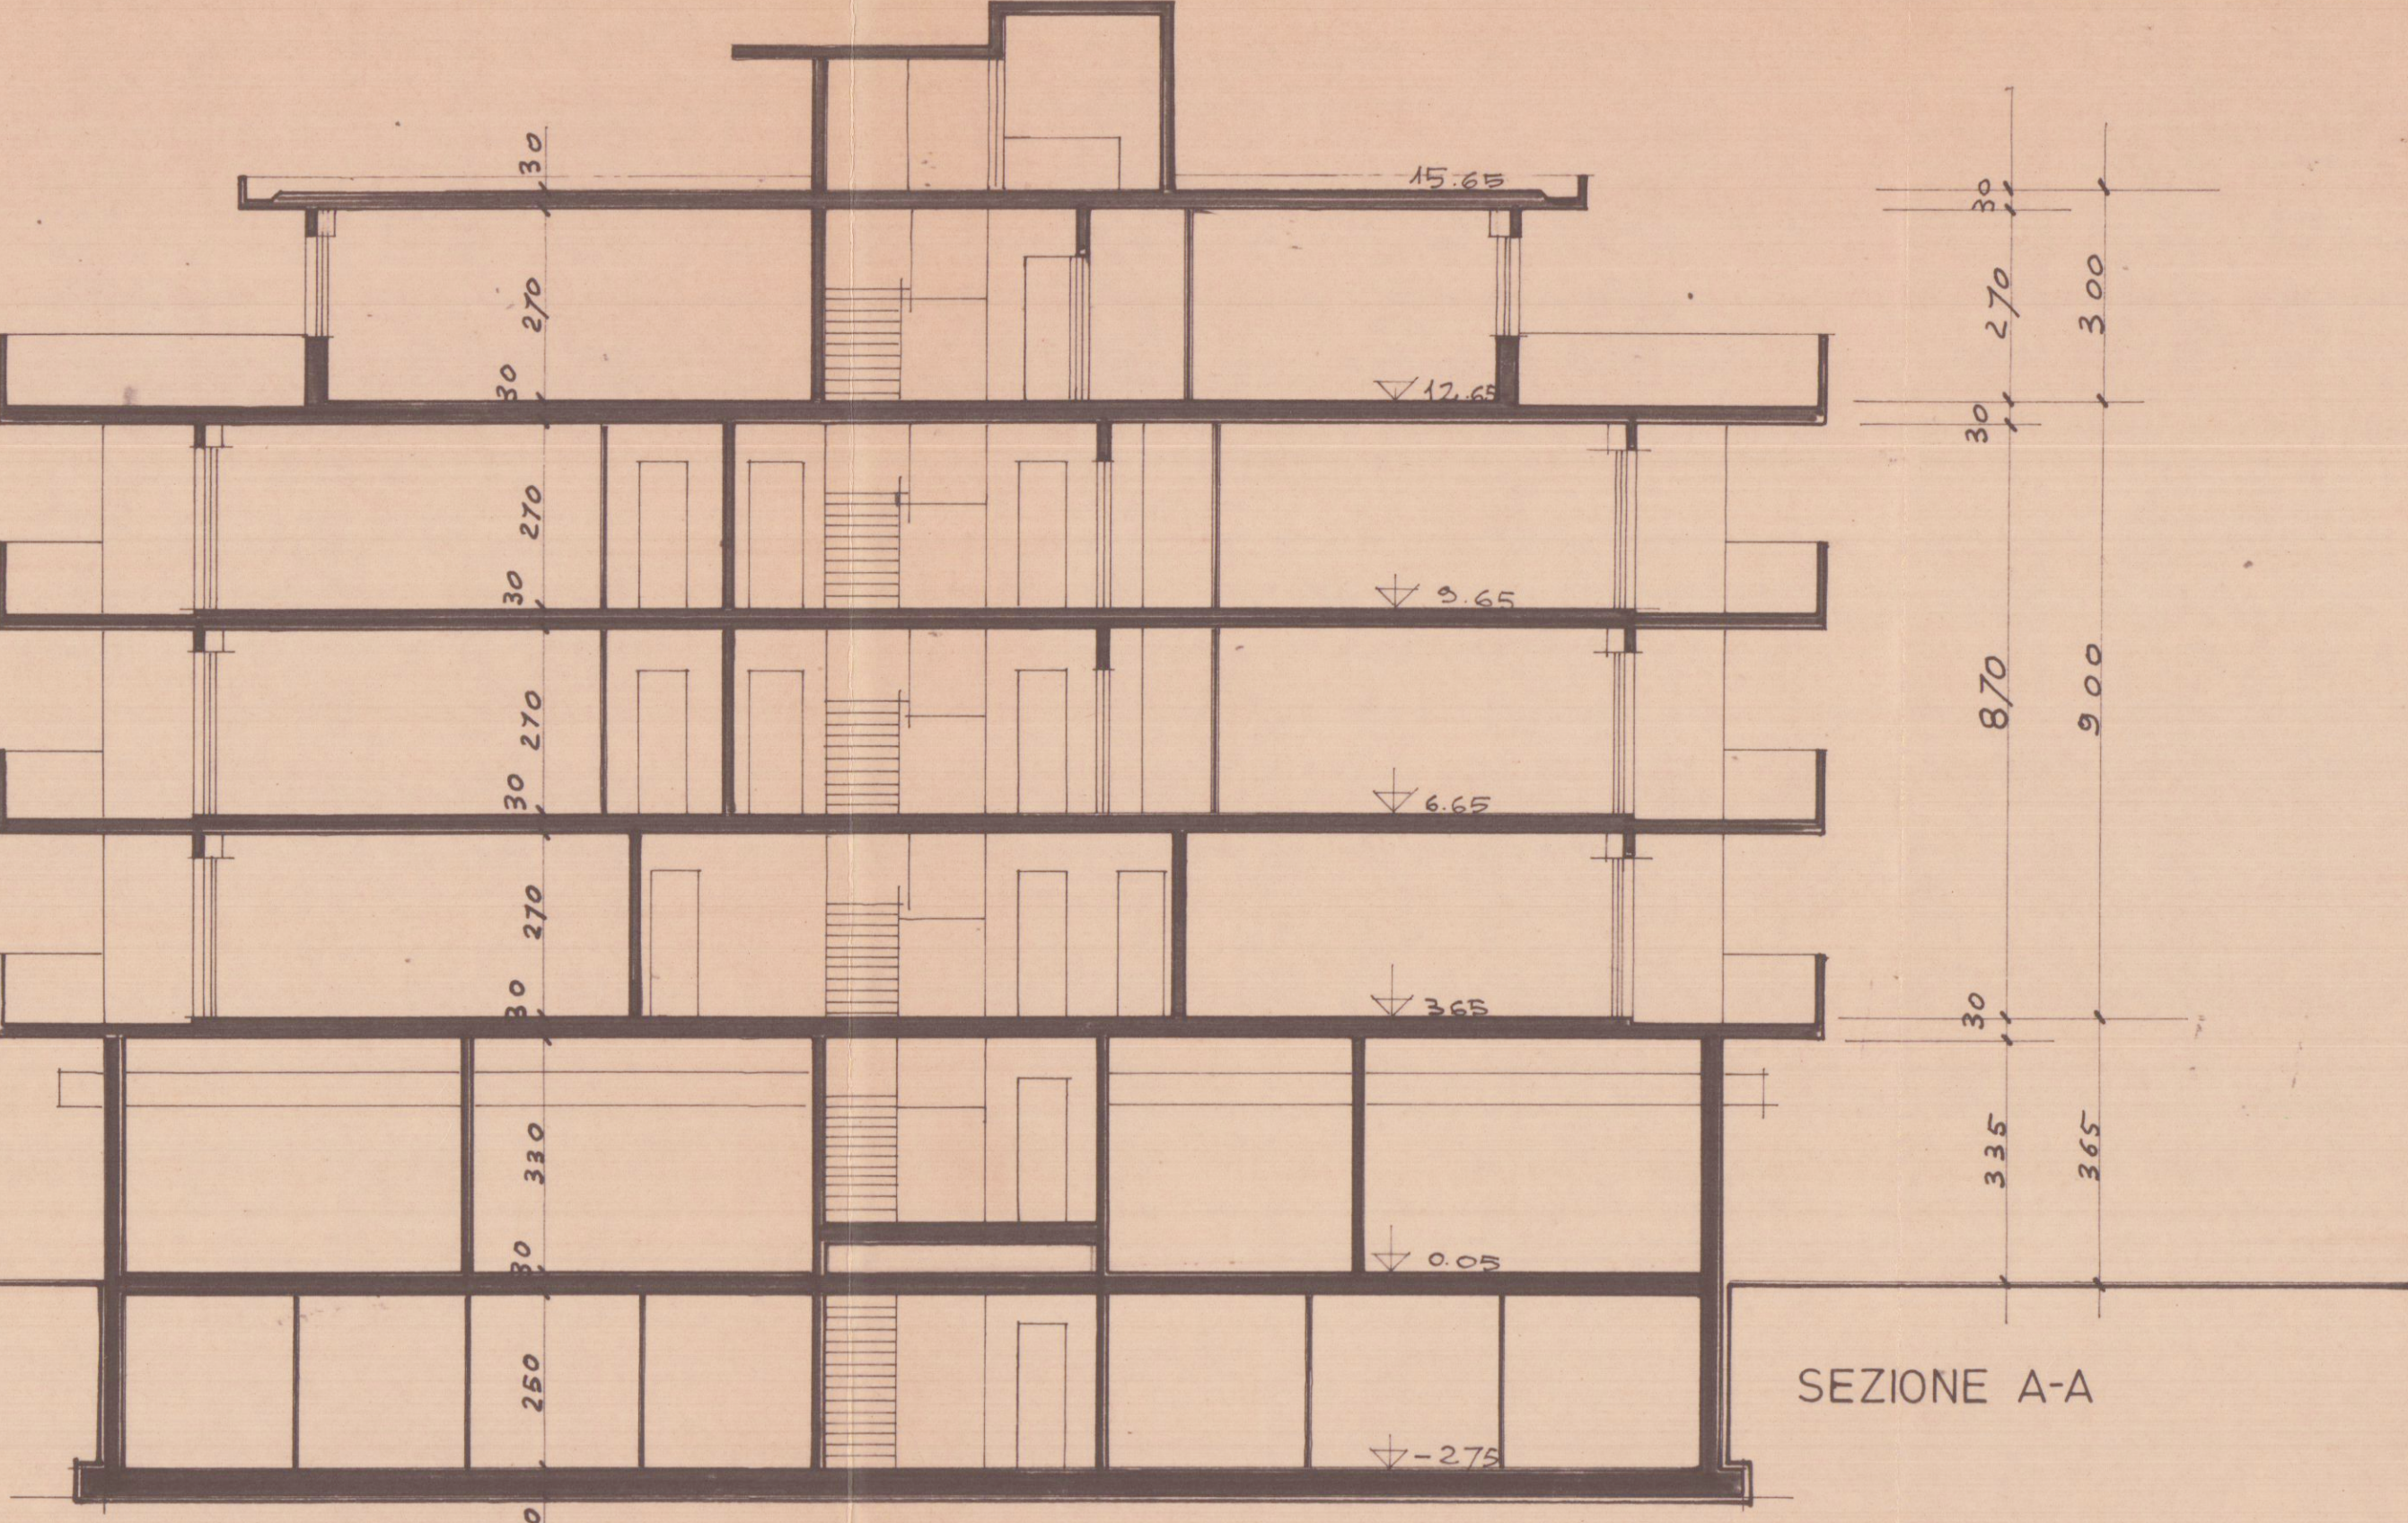

SEZIONE A-A

