

1-2 GIU. 1967


Lottizzazione ex Cripps -  
Cooperative Riunite - Lotti  
n° 8-9-10-11-12

	Superf. Lotti	Superf. Coperta	volumetrico
8	539.00	170.00	1.405.000
9	736.00	170.00	1.405.000
10	670.00	170.00	1.405.000
11	976.00	245.70	1.572.480
12	604.00	170.00	1.405.000
Tot. 3.625			Tot. 926.70
			Tot. 7.192.480


PROGETTO DI LOTTIZZAZIONE

PROGETTISTA: DOTT. ARCH. FRANCESCO FORTE

**SOSPESO 1**

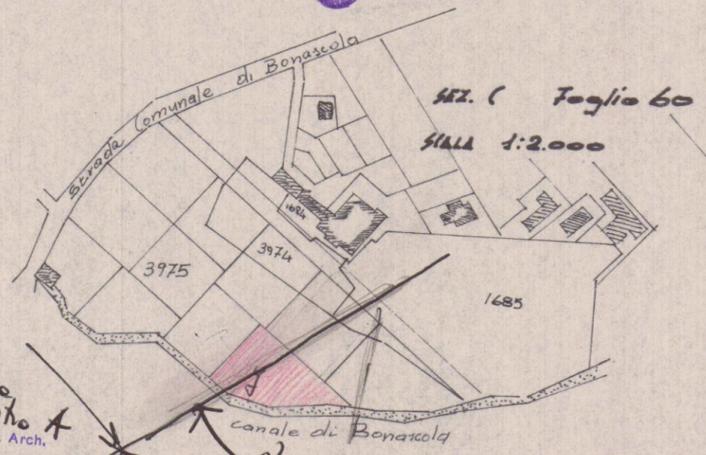

1967  
Lorenzo A. Perinotto  
Dott. Arch.  
FRANCESCO FORTE  
FIRENZE  
Francesco Forte

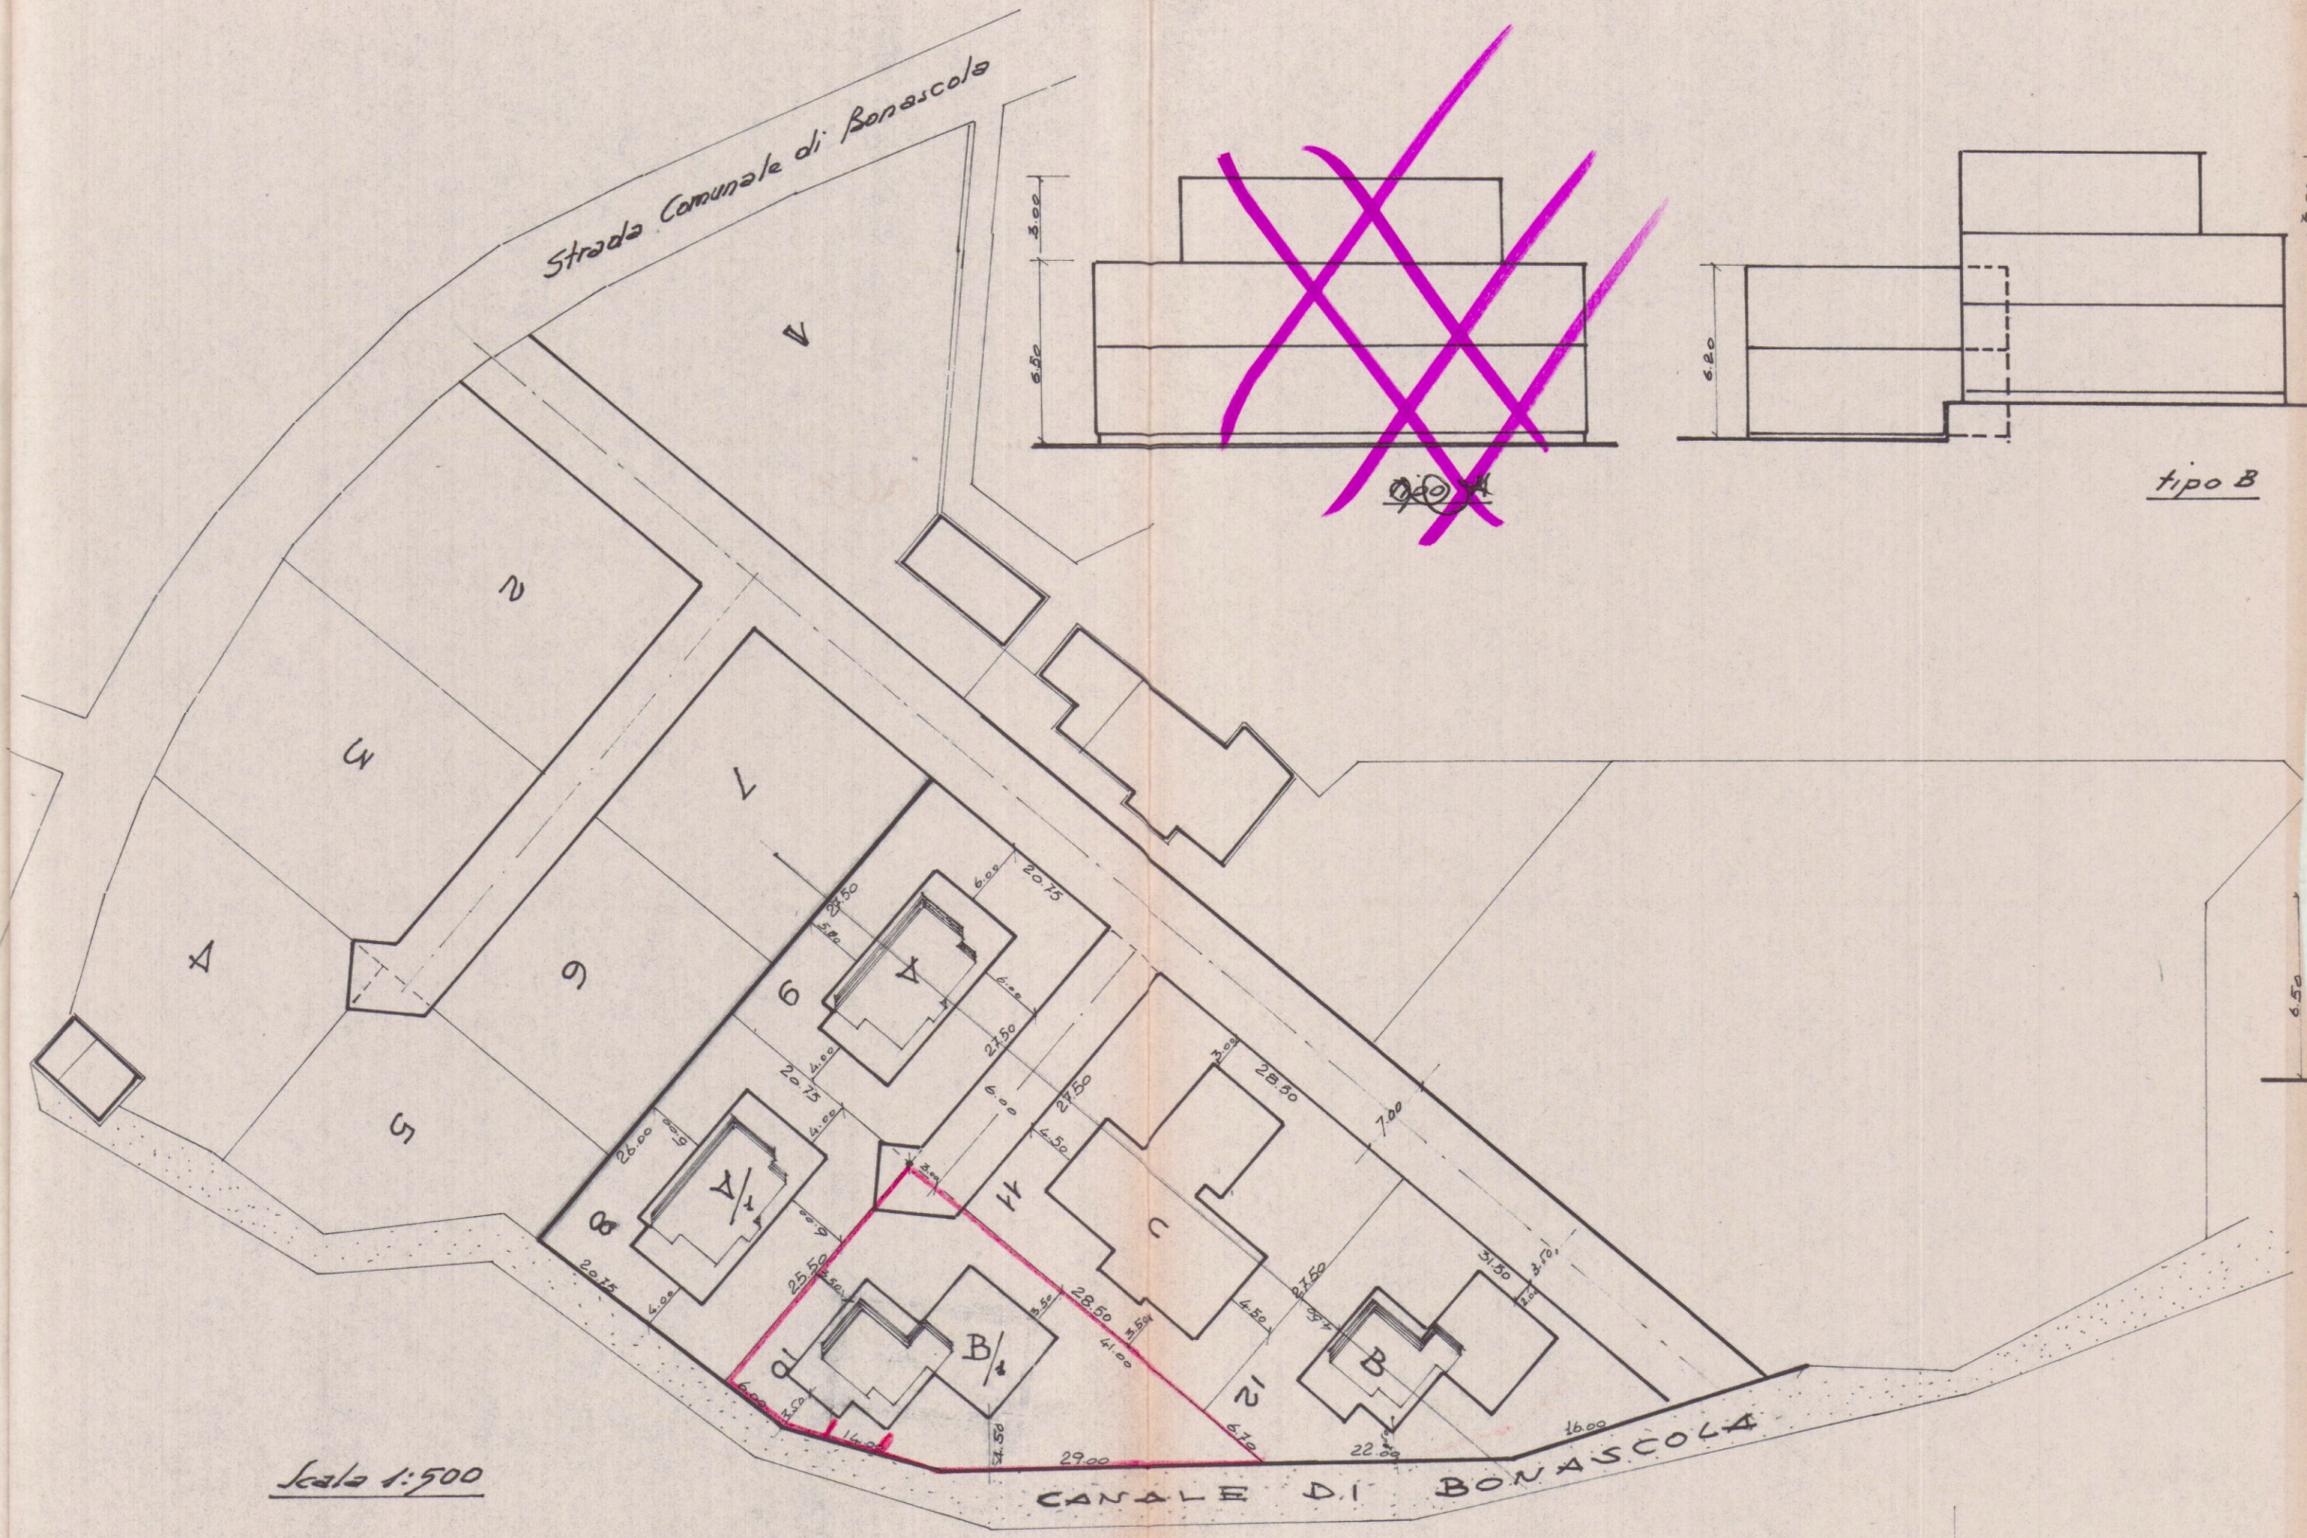

Scala 1:500