

APPROVATO

28 AGO. 1977

CONTROLLATO
IL TECNICO

PER LA DEMOLIZIONE E RIFACIMENTO
DI UNA PARTE DI TETTO MALSANO NEL FABBRICATO
SITO AD ALENZA VIA CARRONA 430 —

PROPRIETÀ: SIG. MEOLI BRUNO

$$\int \angle A \perp \Delta : 1:100$$


Approvato dal Sindaco alle condizioni
indicate nel permesso di costruzione
N° 135 del 28 AGO. 1978

LEZ. B FOG. 69 MAP. 5888

A hand-drawn planimetric map showing a street intersection. The street is labeled "VIA CARBONIA" and runs diagonally from the bottom left towards the top right. At the top of the map, a horizontal line represents a boundary or another street, labeled "VIA AURELIA". Several buildings are depicted with hatched patterns. One building is labeled "5857" and another "5858". A third building, located near the intersection, is labeled "5859" and has a red rectangular area highlighted within it. A fourth building, further down the street, is labeled "5860". A small, irregularly shaped area is labeled "5861". A scale bar at the bottom indicates a distance of "4:500".

PLANIMETRIA 1:5

FF

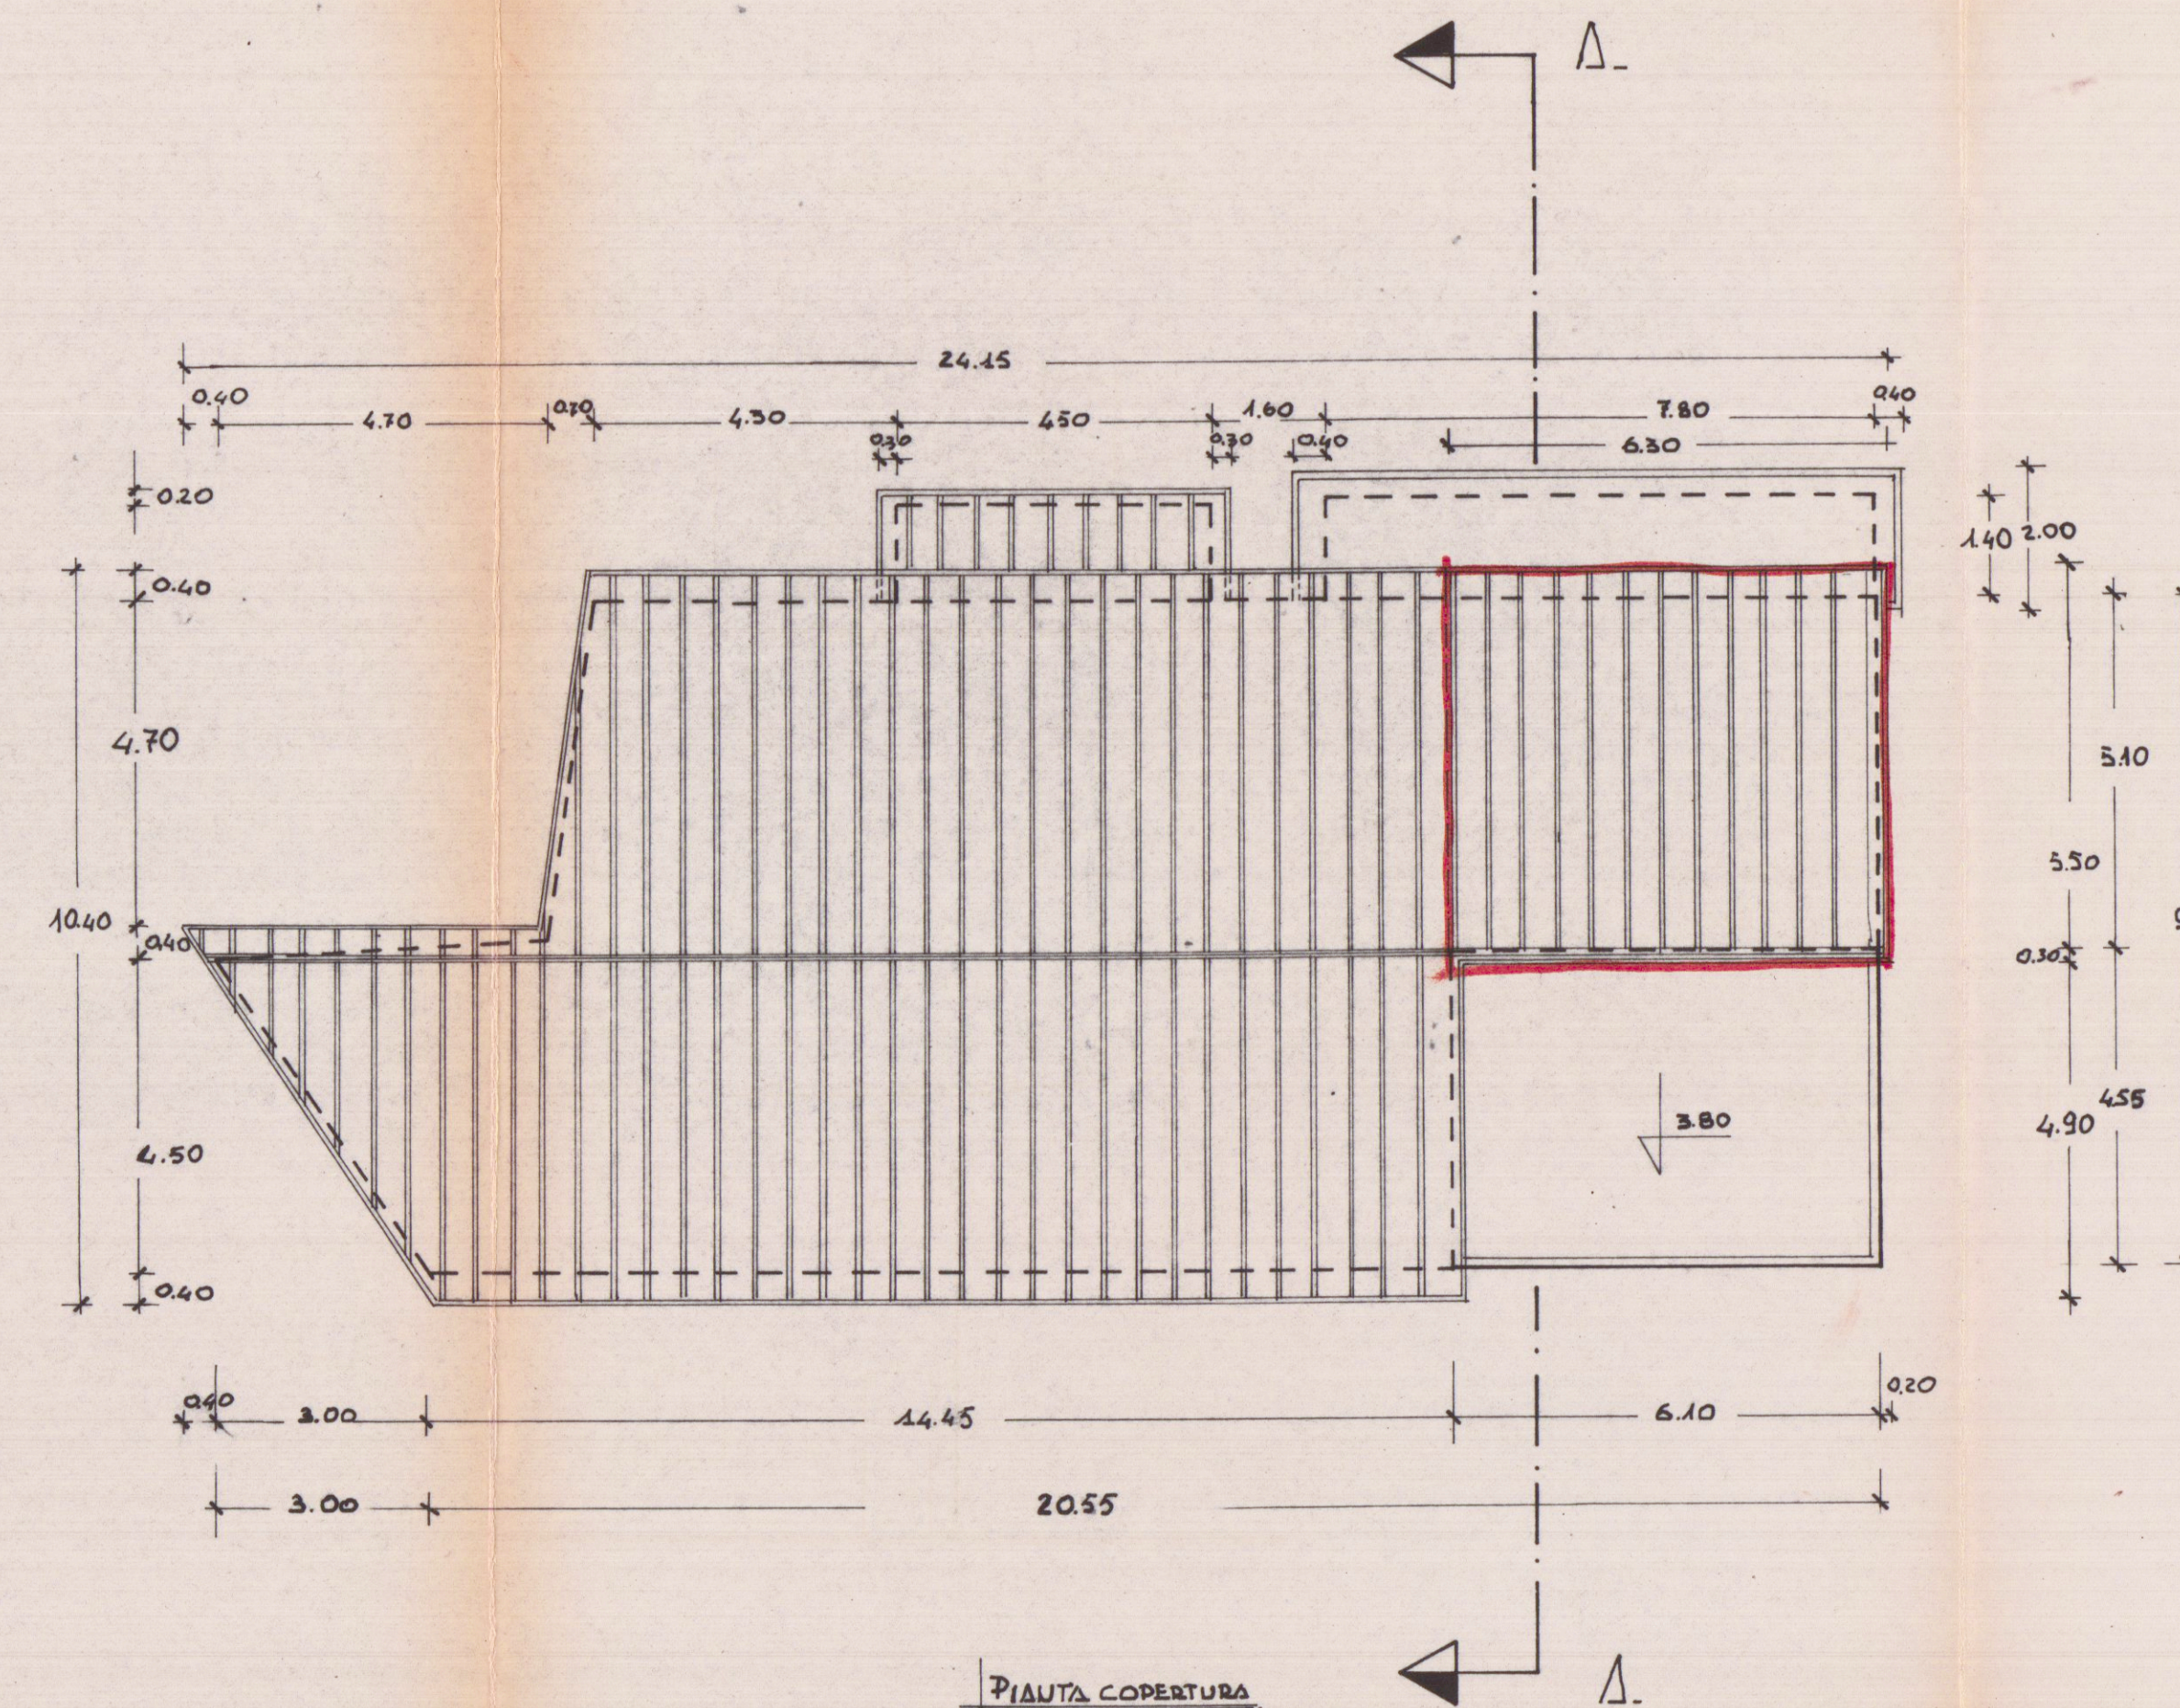

PORZIONE DI TETTO DA DEMOLIRE E RICOSTRUIRE
CON LE IDENTICHE CARATTERISTICHE ATTUALI



PROSPETTO

SEZIONE A-A

SEZIONE A.