


DATA MAGGIO 86	PROPR. GE.IMM. snc	DATA CATASTALI Pg 403, MAPPA 691
TR. 1	DESCRIZ. FABBRICATO AD USO UFFICI NARINA DI LARRARA VIA GARIBOLDI	PROGETTO PIANTE PR, PR, PR DESSINATO

COMMISSIONE INTERCOMUNALE
SUI AMBIENTALI
Riunione N. 24 del 16.10.87
PARERE FAVOREVOLE
Il Presidente

1	13,30 x 13,50	=	180,60
2	4,80 x 0,80	=	3,84
3	6,50 x 2,00	=	13,00
4	3,50 x 6,90	=	24,15
5	3,30 x 6,40	=	21,12
6	9,00 x 13,50	=	121,50
		=	244,88 + 220 = mc 464,88
		=	413,28 + 355 = mc 768,53
		=	2485,33


INFORMATIVA DI PRG
ZONA A
RAPP. COSTR. 5mc/mq
H MAX. MI. 17,50
DIST. FABR. LAT. MI. 800
" " RETRO MI. 1000

SUPERFICIE TERRENO A DISPOSIZIONE	MP	840
VOLUME MAX. CONSENTITO	MC	1520
VOLUME FUORI TERRA DI PROGETTO	MC	2485,33
VOLUME INTERRATO	MC	544,87

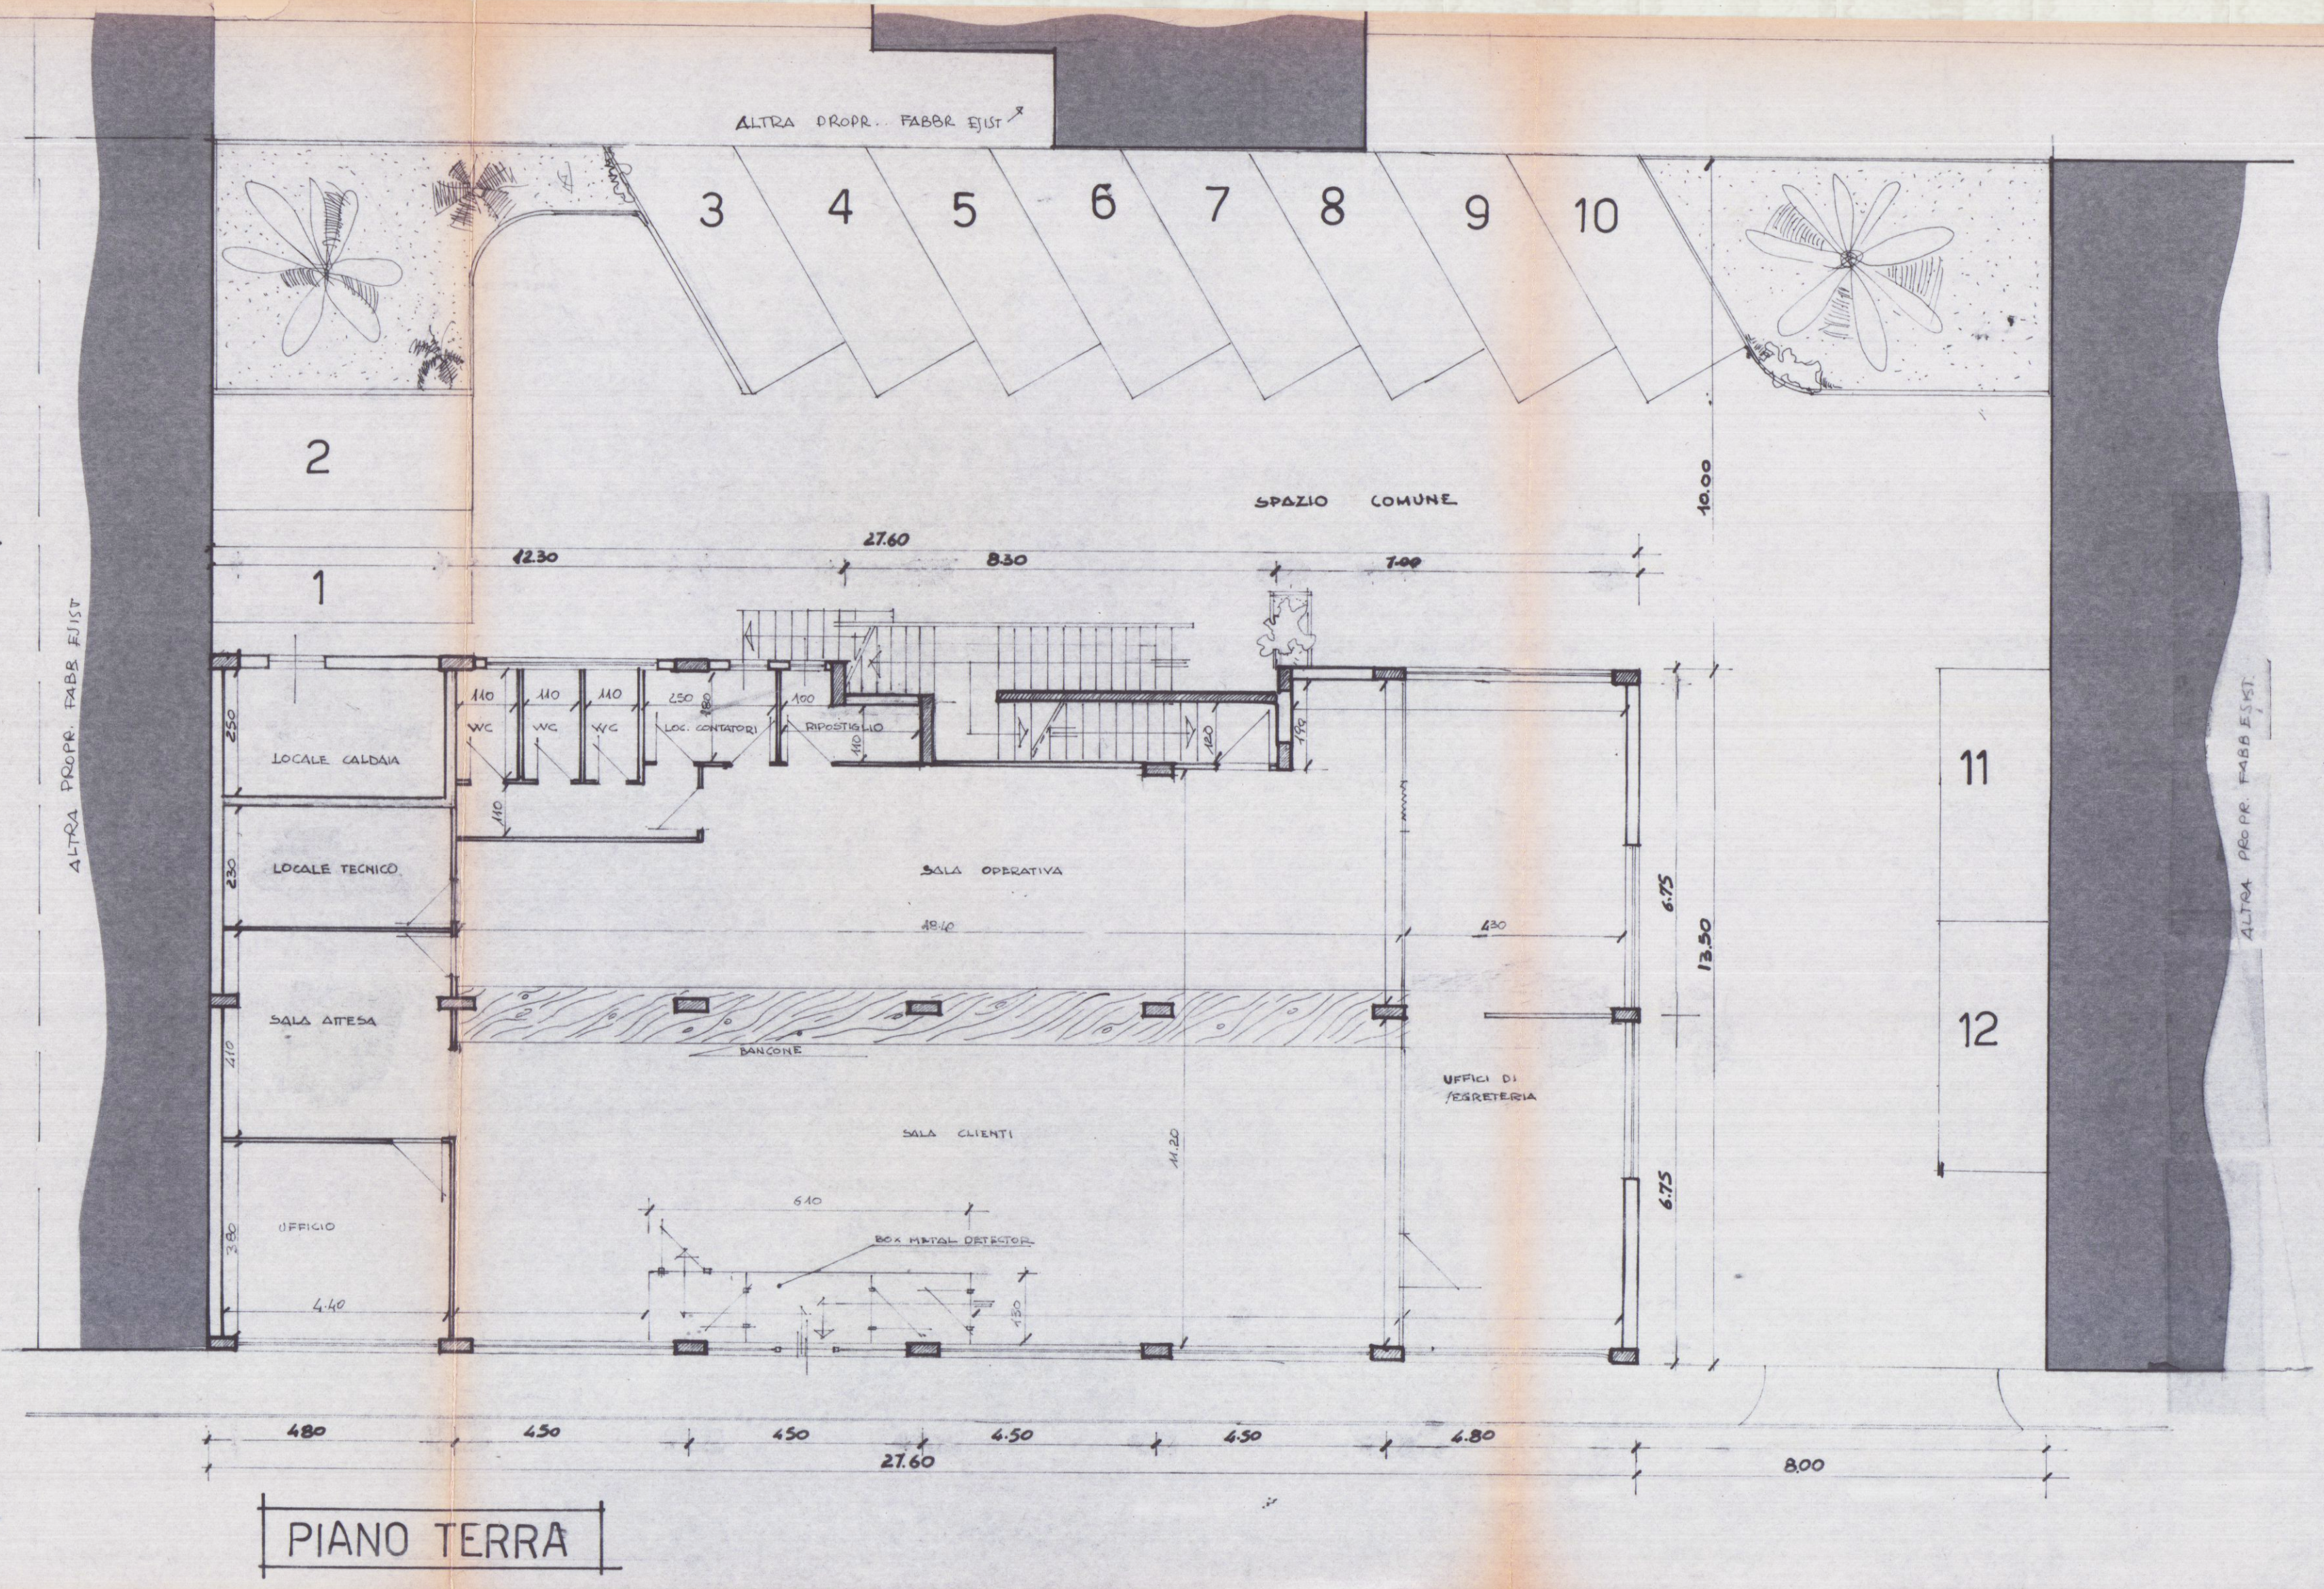


PIANO TERRA

via Garibaldi

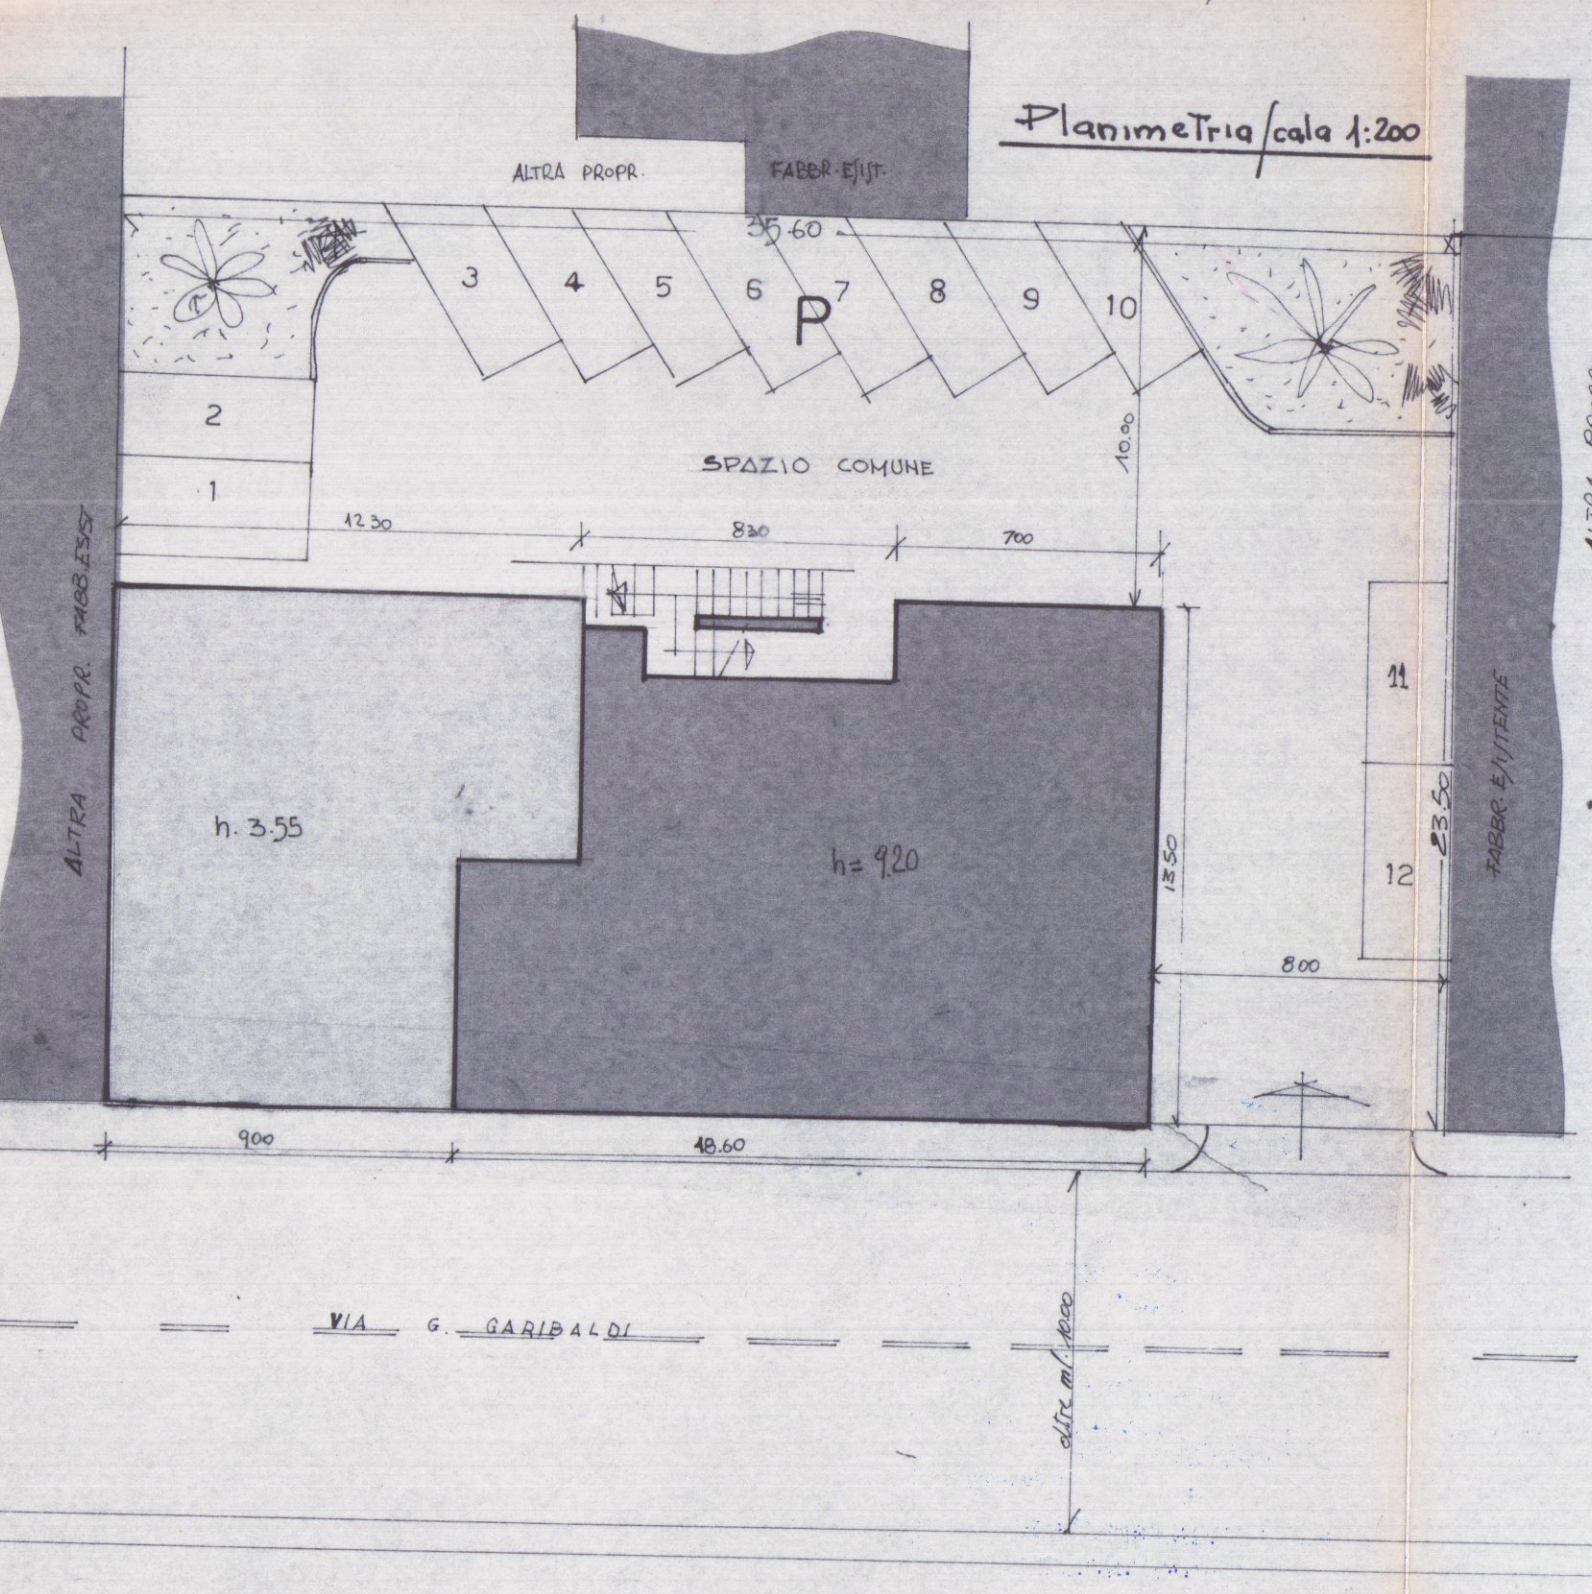


Planimetria scala 1:200

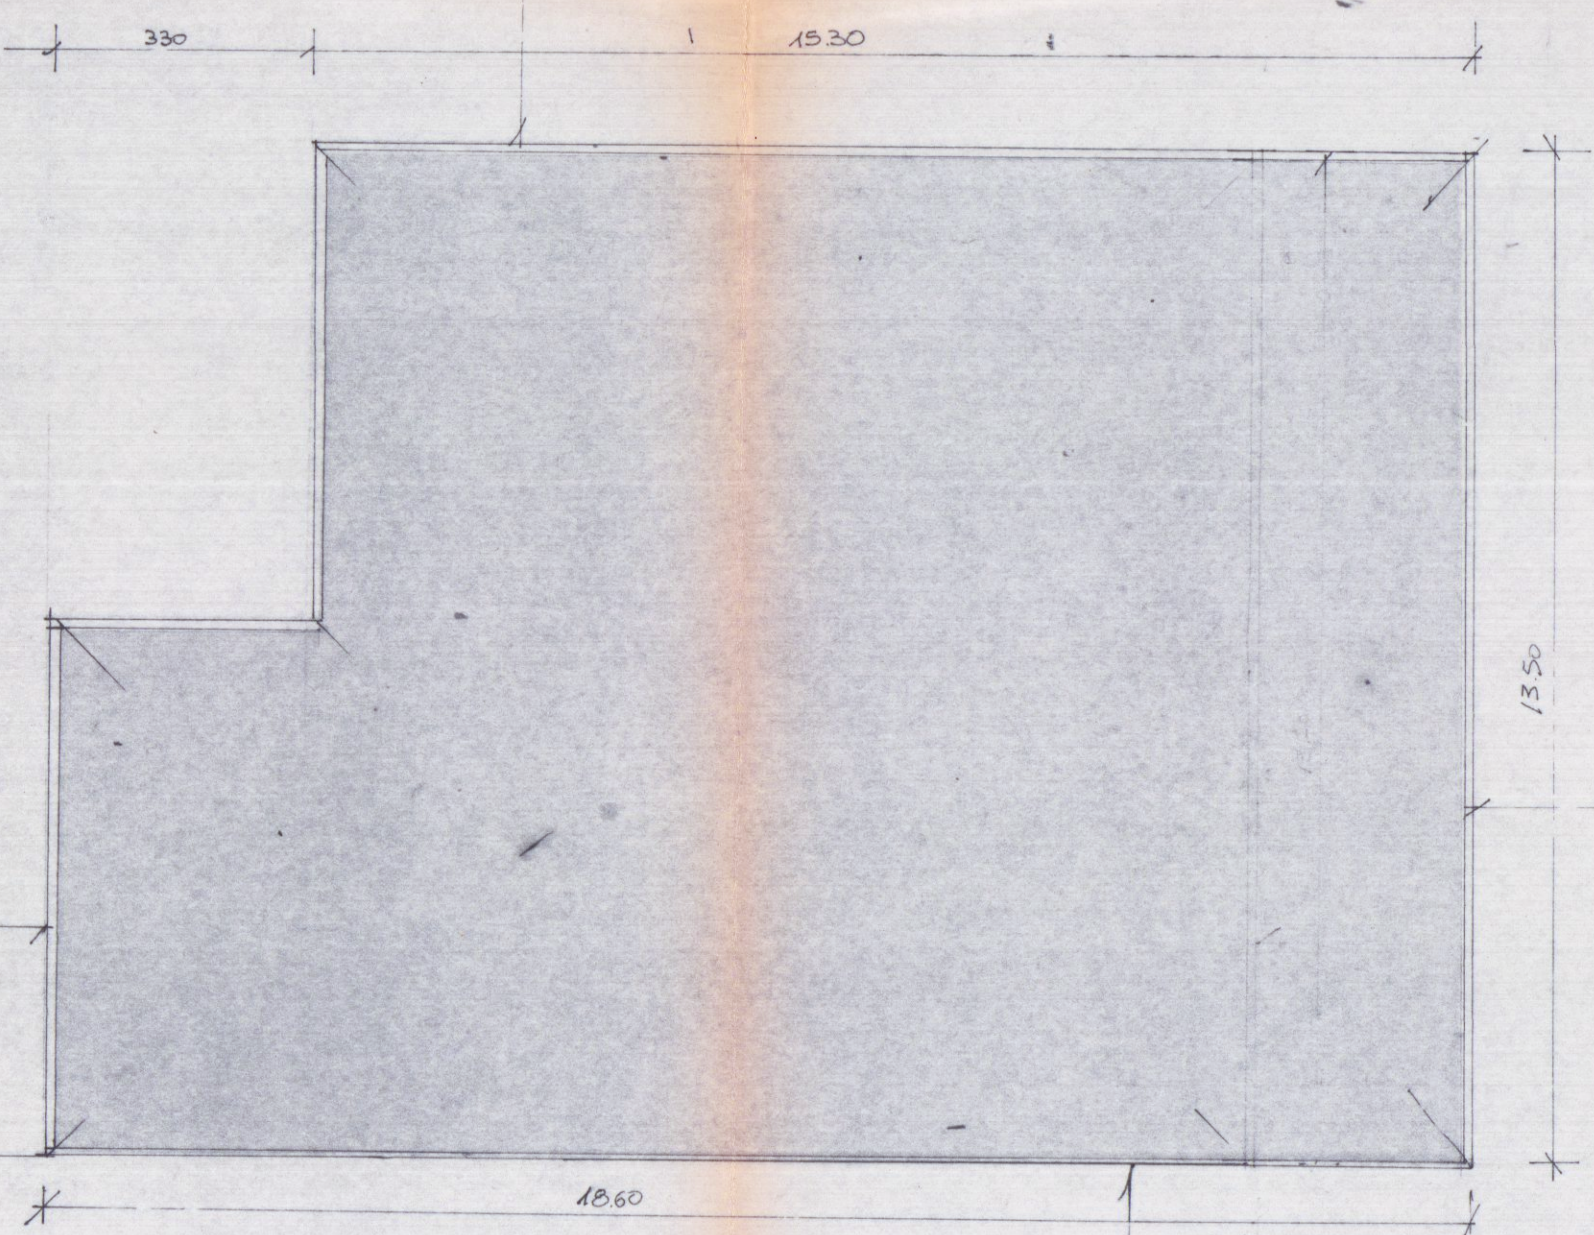

COPERTURA

Via Garibaldi

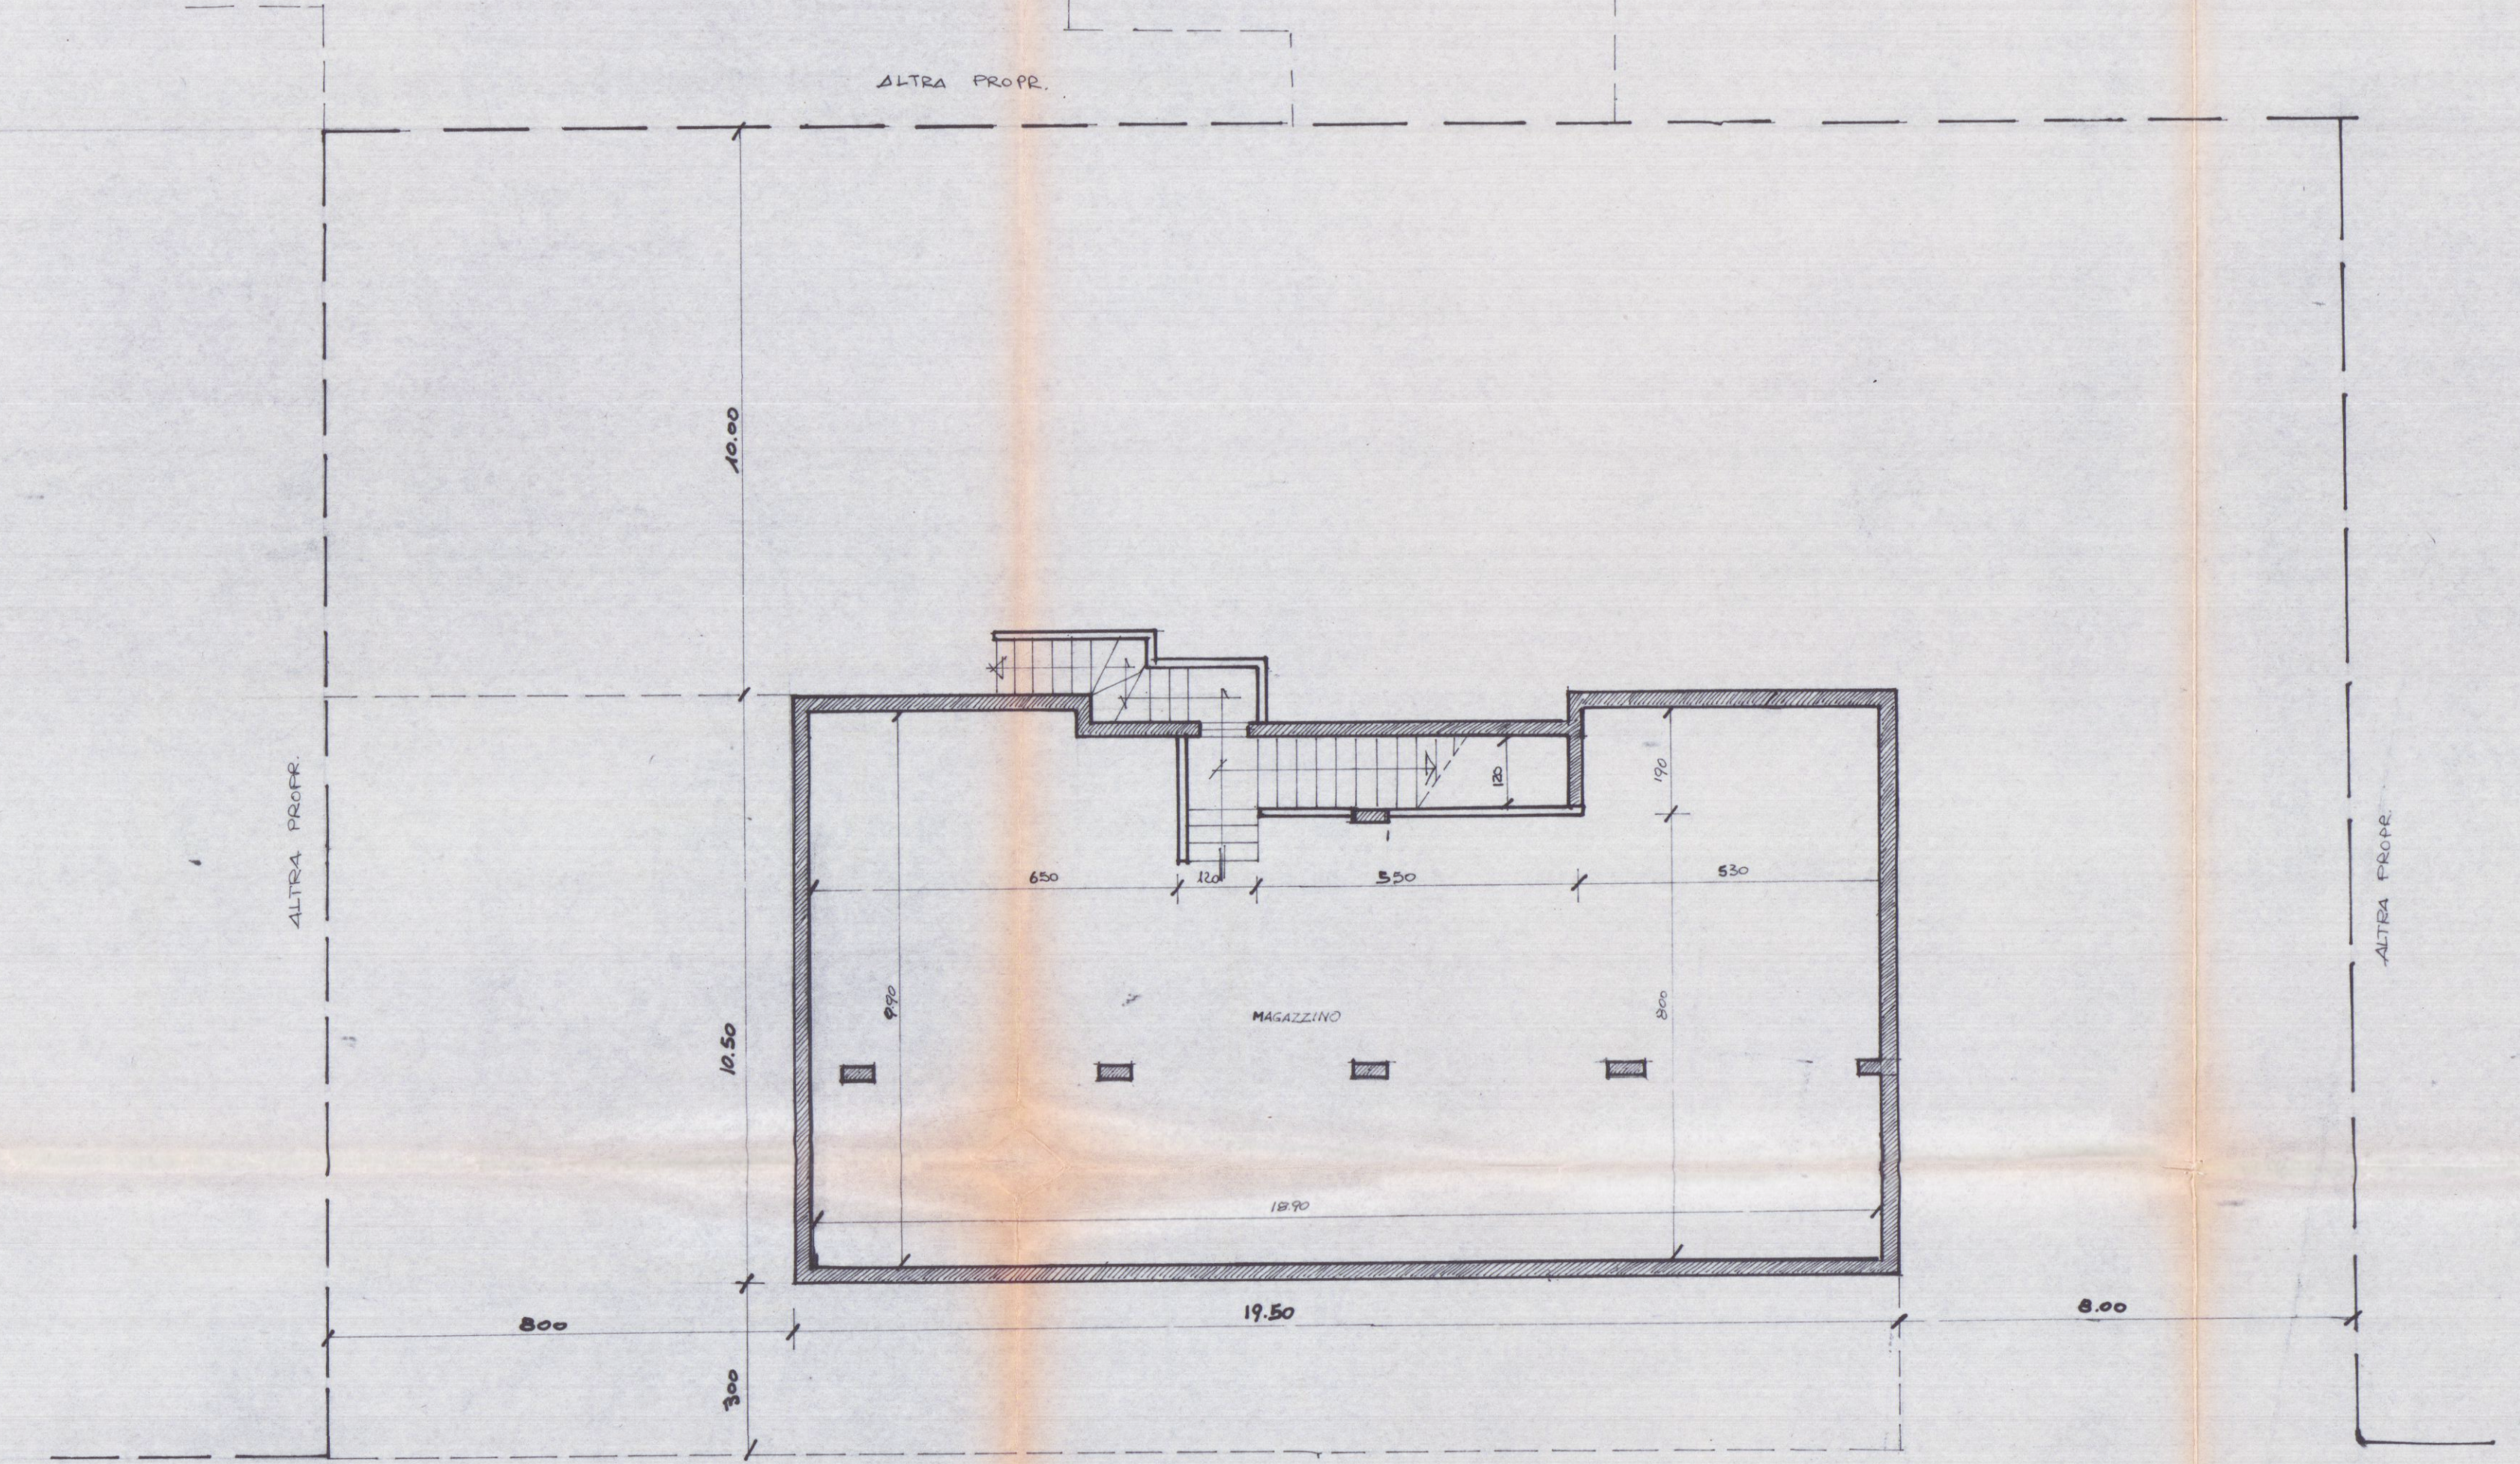

PIANO INTERRATO

via Garibaldi