
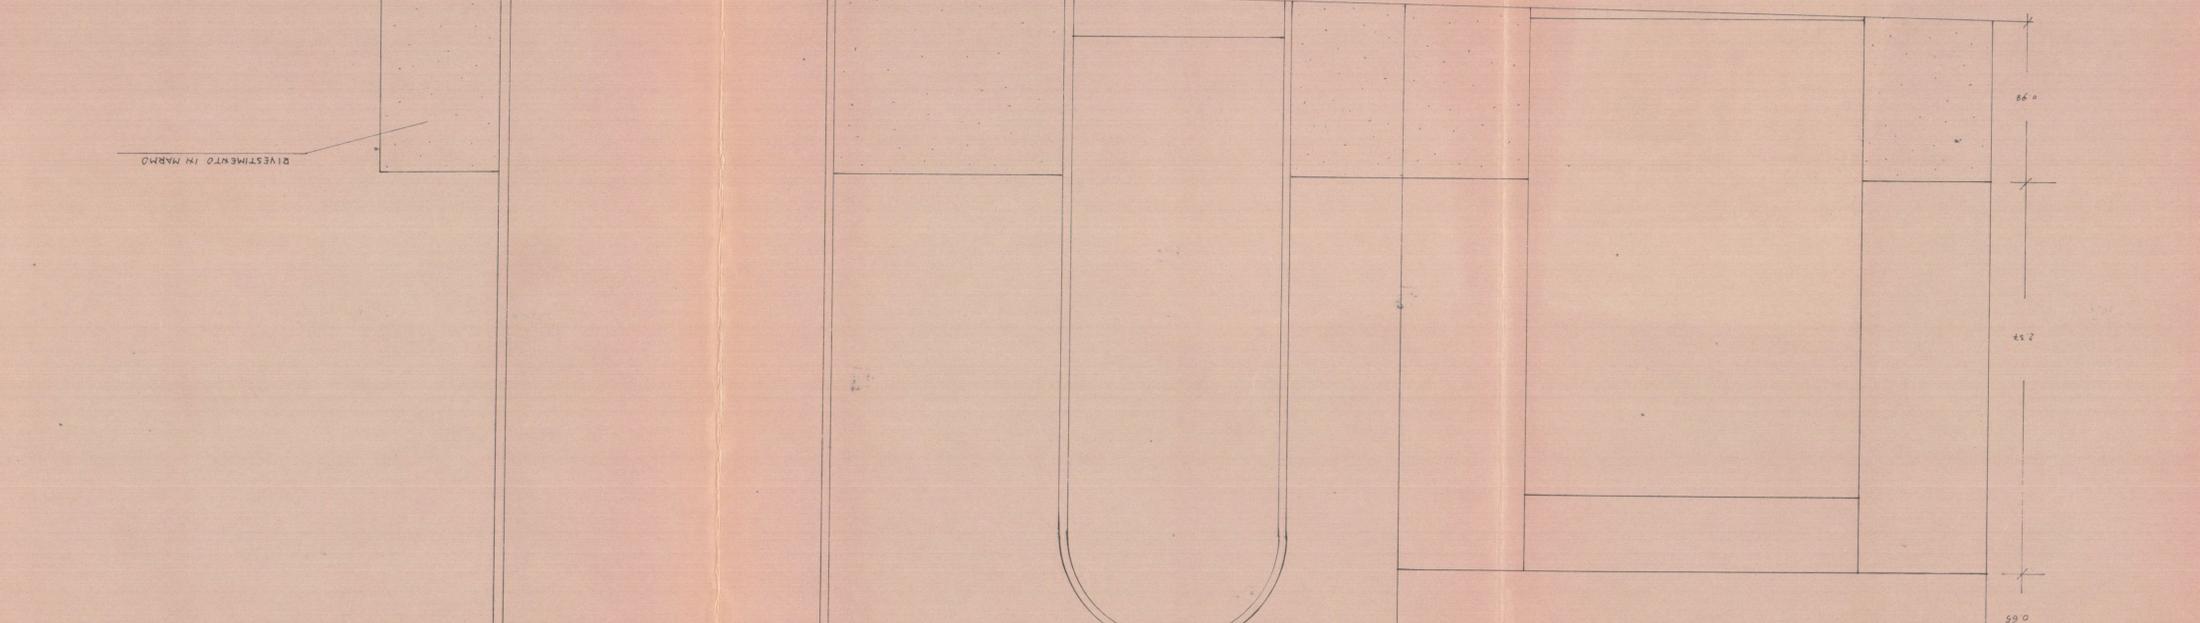


0.30 2.00 1.48 1.20 1.18 1.20 0.80 0.80 0.80 0.80 0.80 0.80

0.20 1.20 1.41 1.86 0.70 0.76 1.97 0.46 0.46 0.46 0.46 0.46 0.46

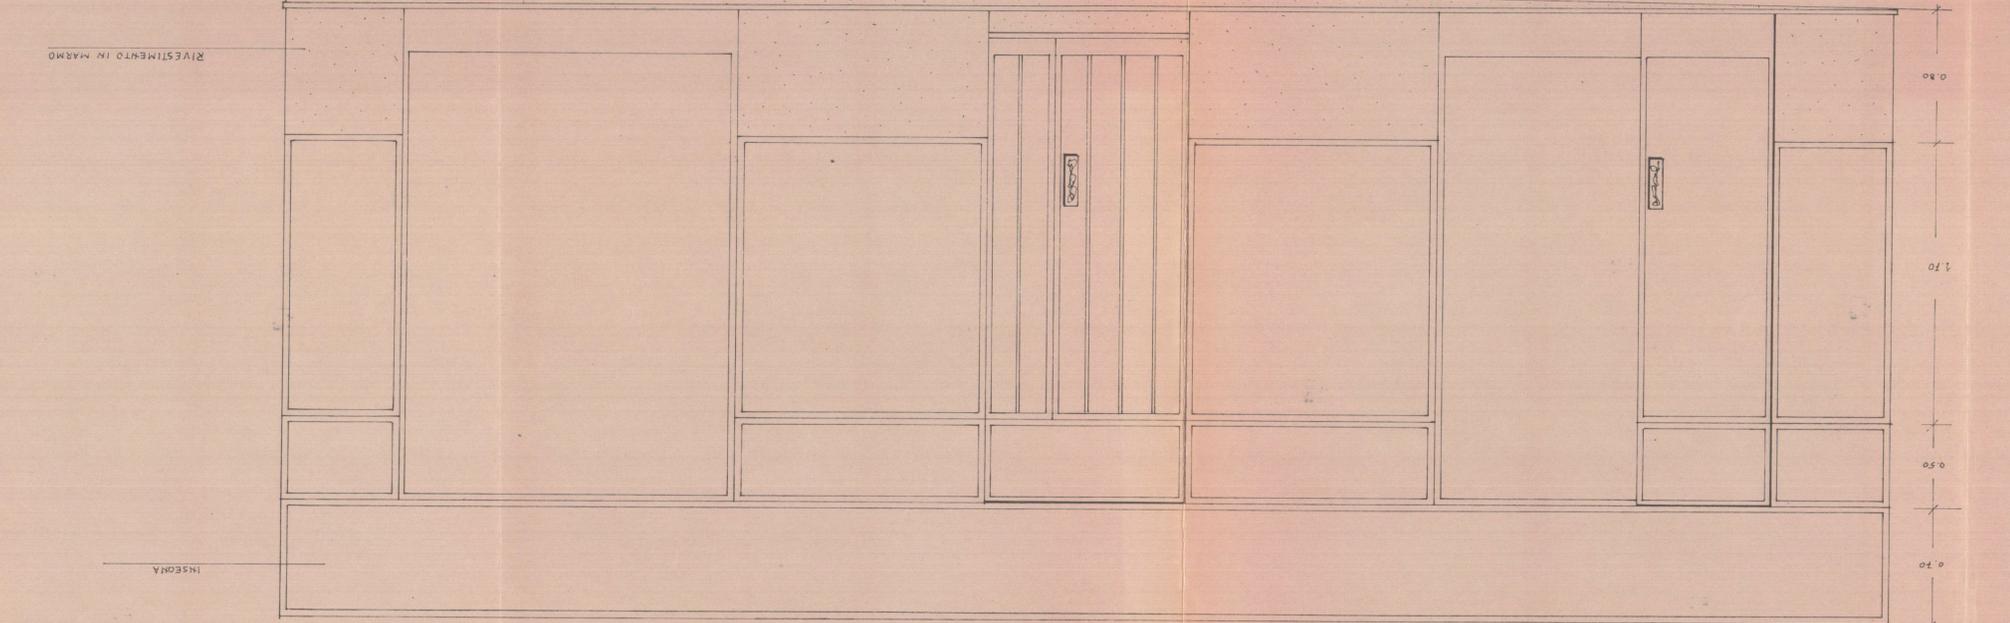


0.80 1.70 0.50 0.70 0.61

0.57 0.65 2.53 0.98

— MODIFICA RICHIESTA —

— STATO ATTUALE —

— SEZ. I FOLGIO #2 MAPP 118 —

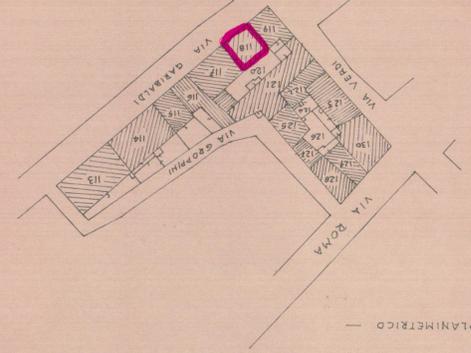

— STRALCIO PLANIMETRICO —



Approvato dal Sindaco alle condizioni
 Indice del processo di cui al
 n. 1181 del 10.6.1967
 L. ING. CAPO
 UFFICIO URBANISTICO

PROGETTISTA:	STUDIO TECNICO GEOM. ALESSANDRO MOISE
PROPRIETARIO:	SIG. GIANOLA DANIELE
VIA GARIBOLDI N.2	
SCALA 1:20	DATA: 26-5-67