


5_B variante in data 29/7/68
Dott. Arch. E. BERNARDI
30 LUG. 1968
VARIANTE

APPROVATO


CONTROLLATO
IL TECNICO

21 AGO. 1968

Approvato dal Sindaco alle condizioni
Indicate nel permesso di costruzione
N° del 21 AGO. 1968
L. ING. CAPO

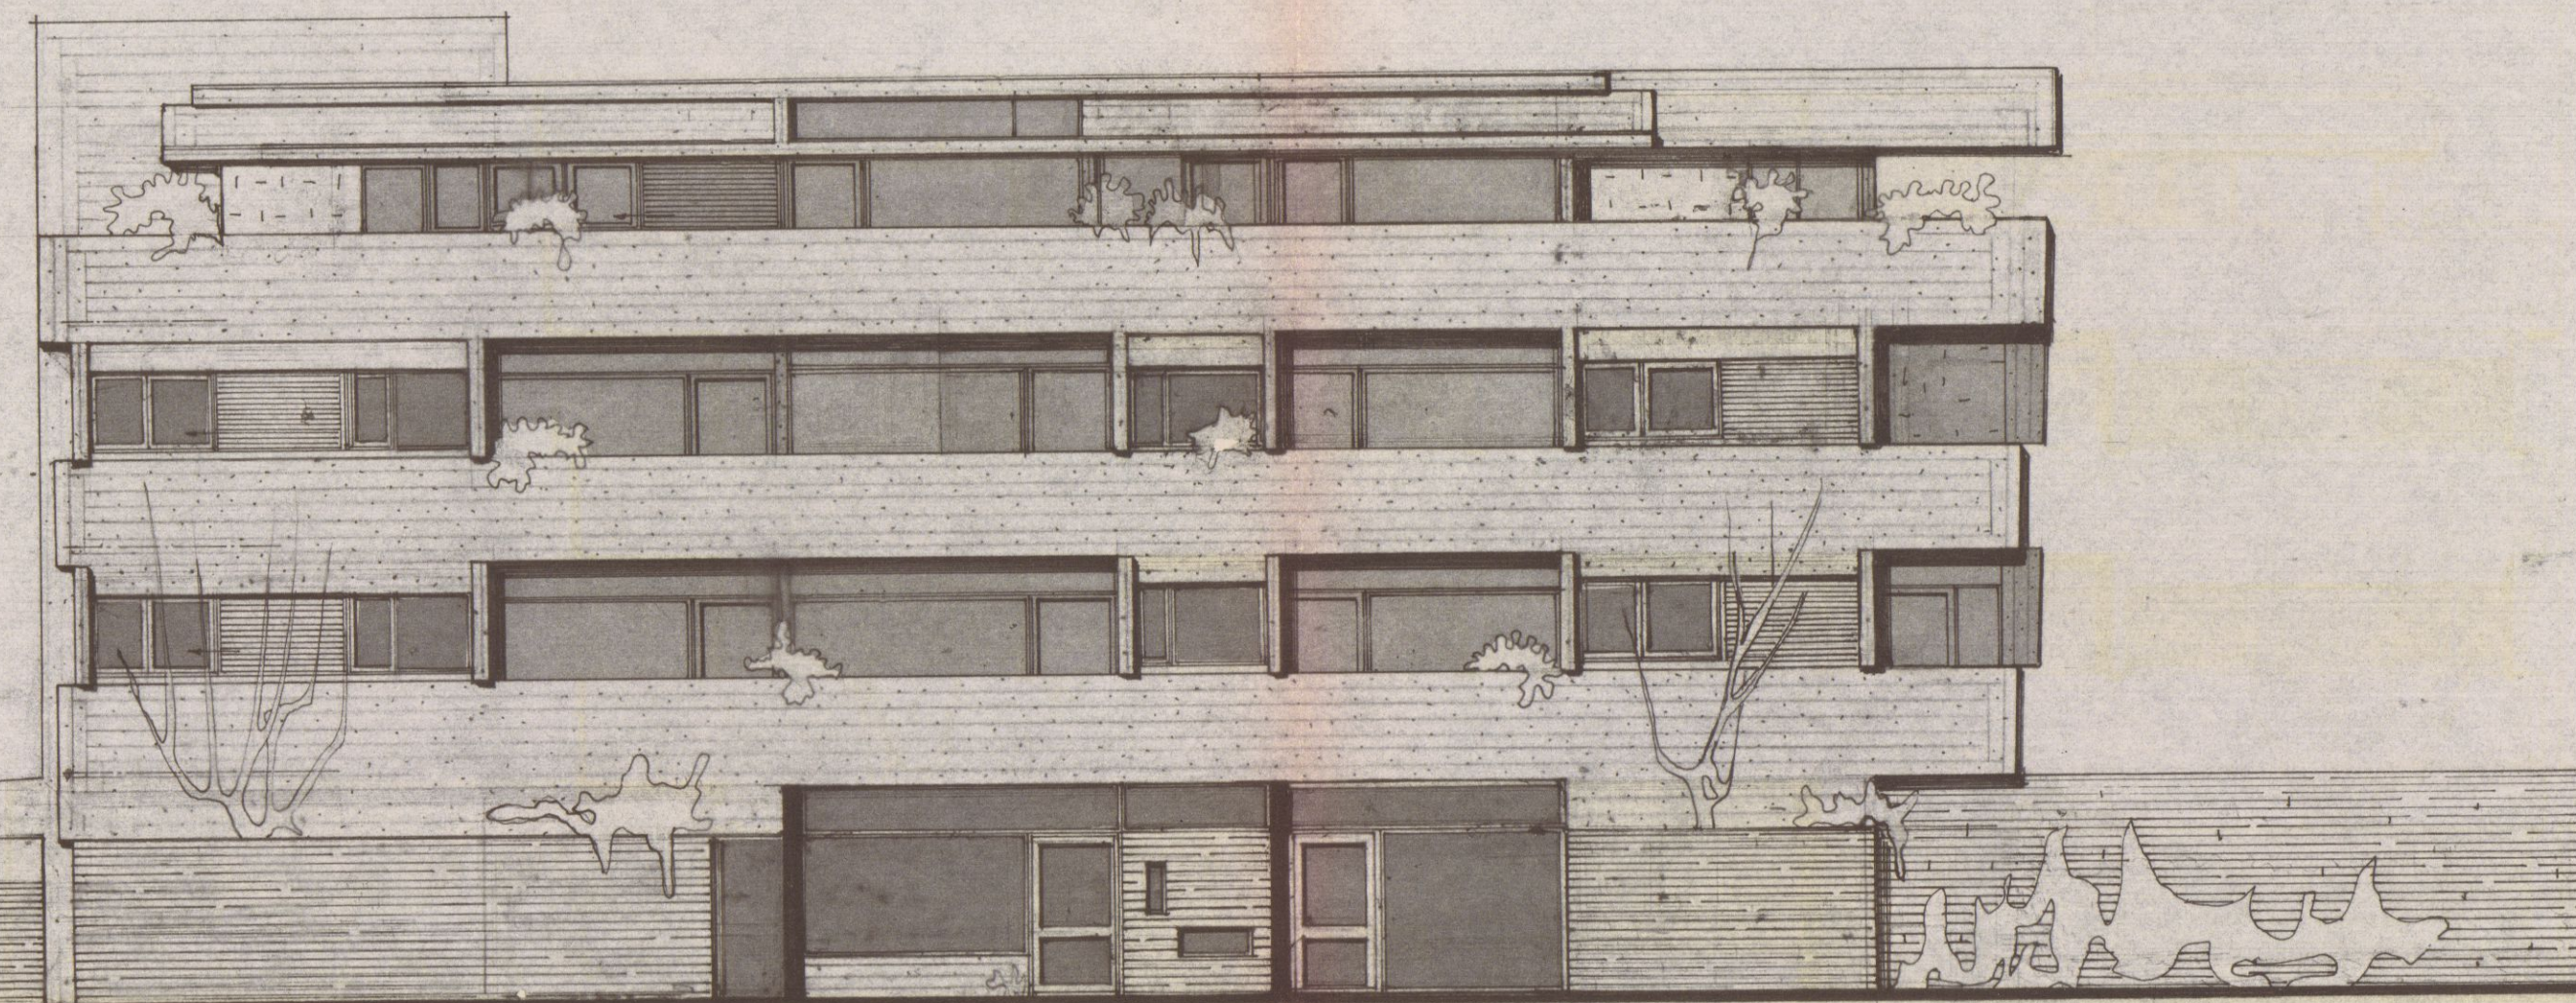

6_B

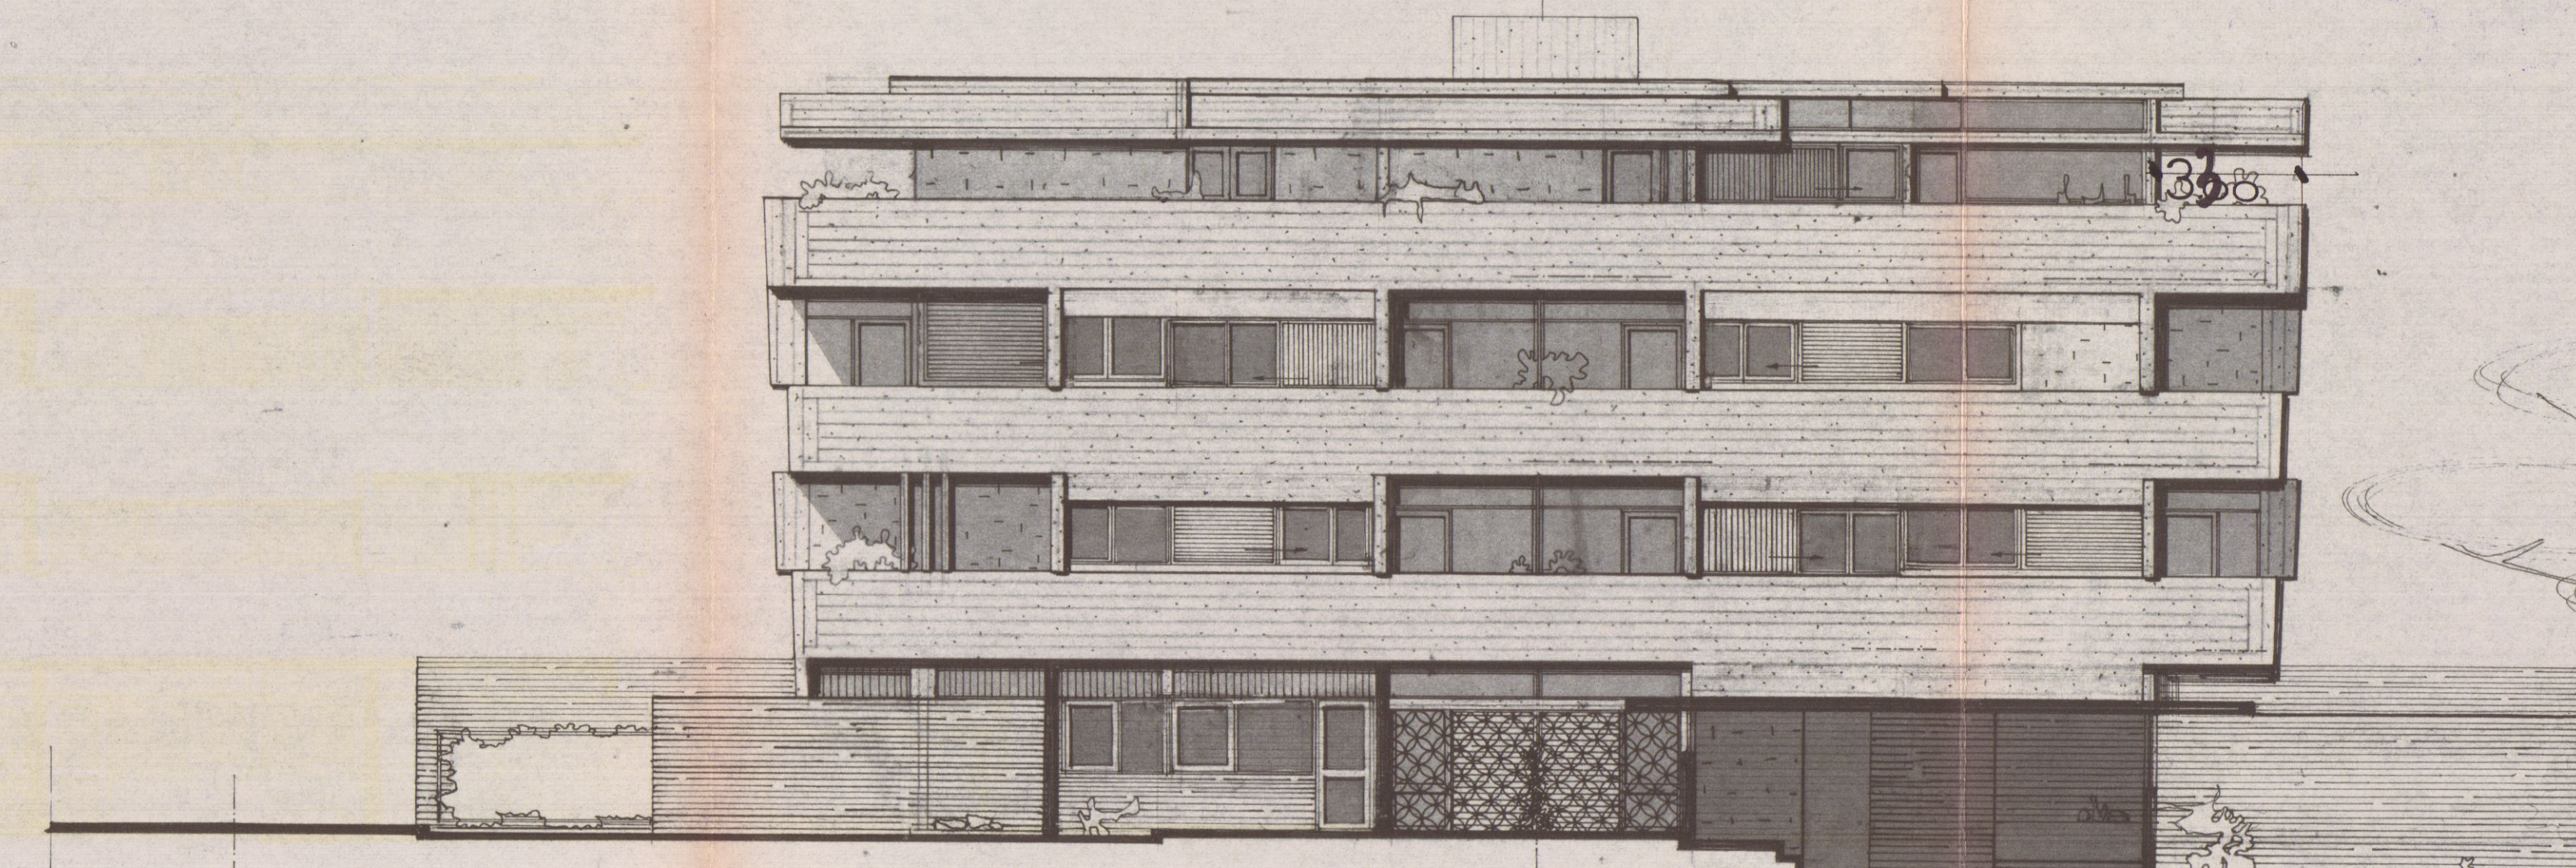

0.25 V + 12.35
0.55
0.20
2.20
0.25 V + 9.15
2.80
0.25 V + 6.10
2.80
0.25 V + 3.95
2.80
X