


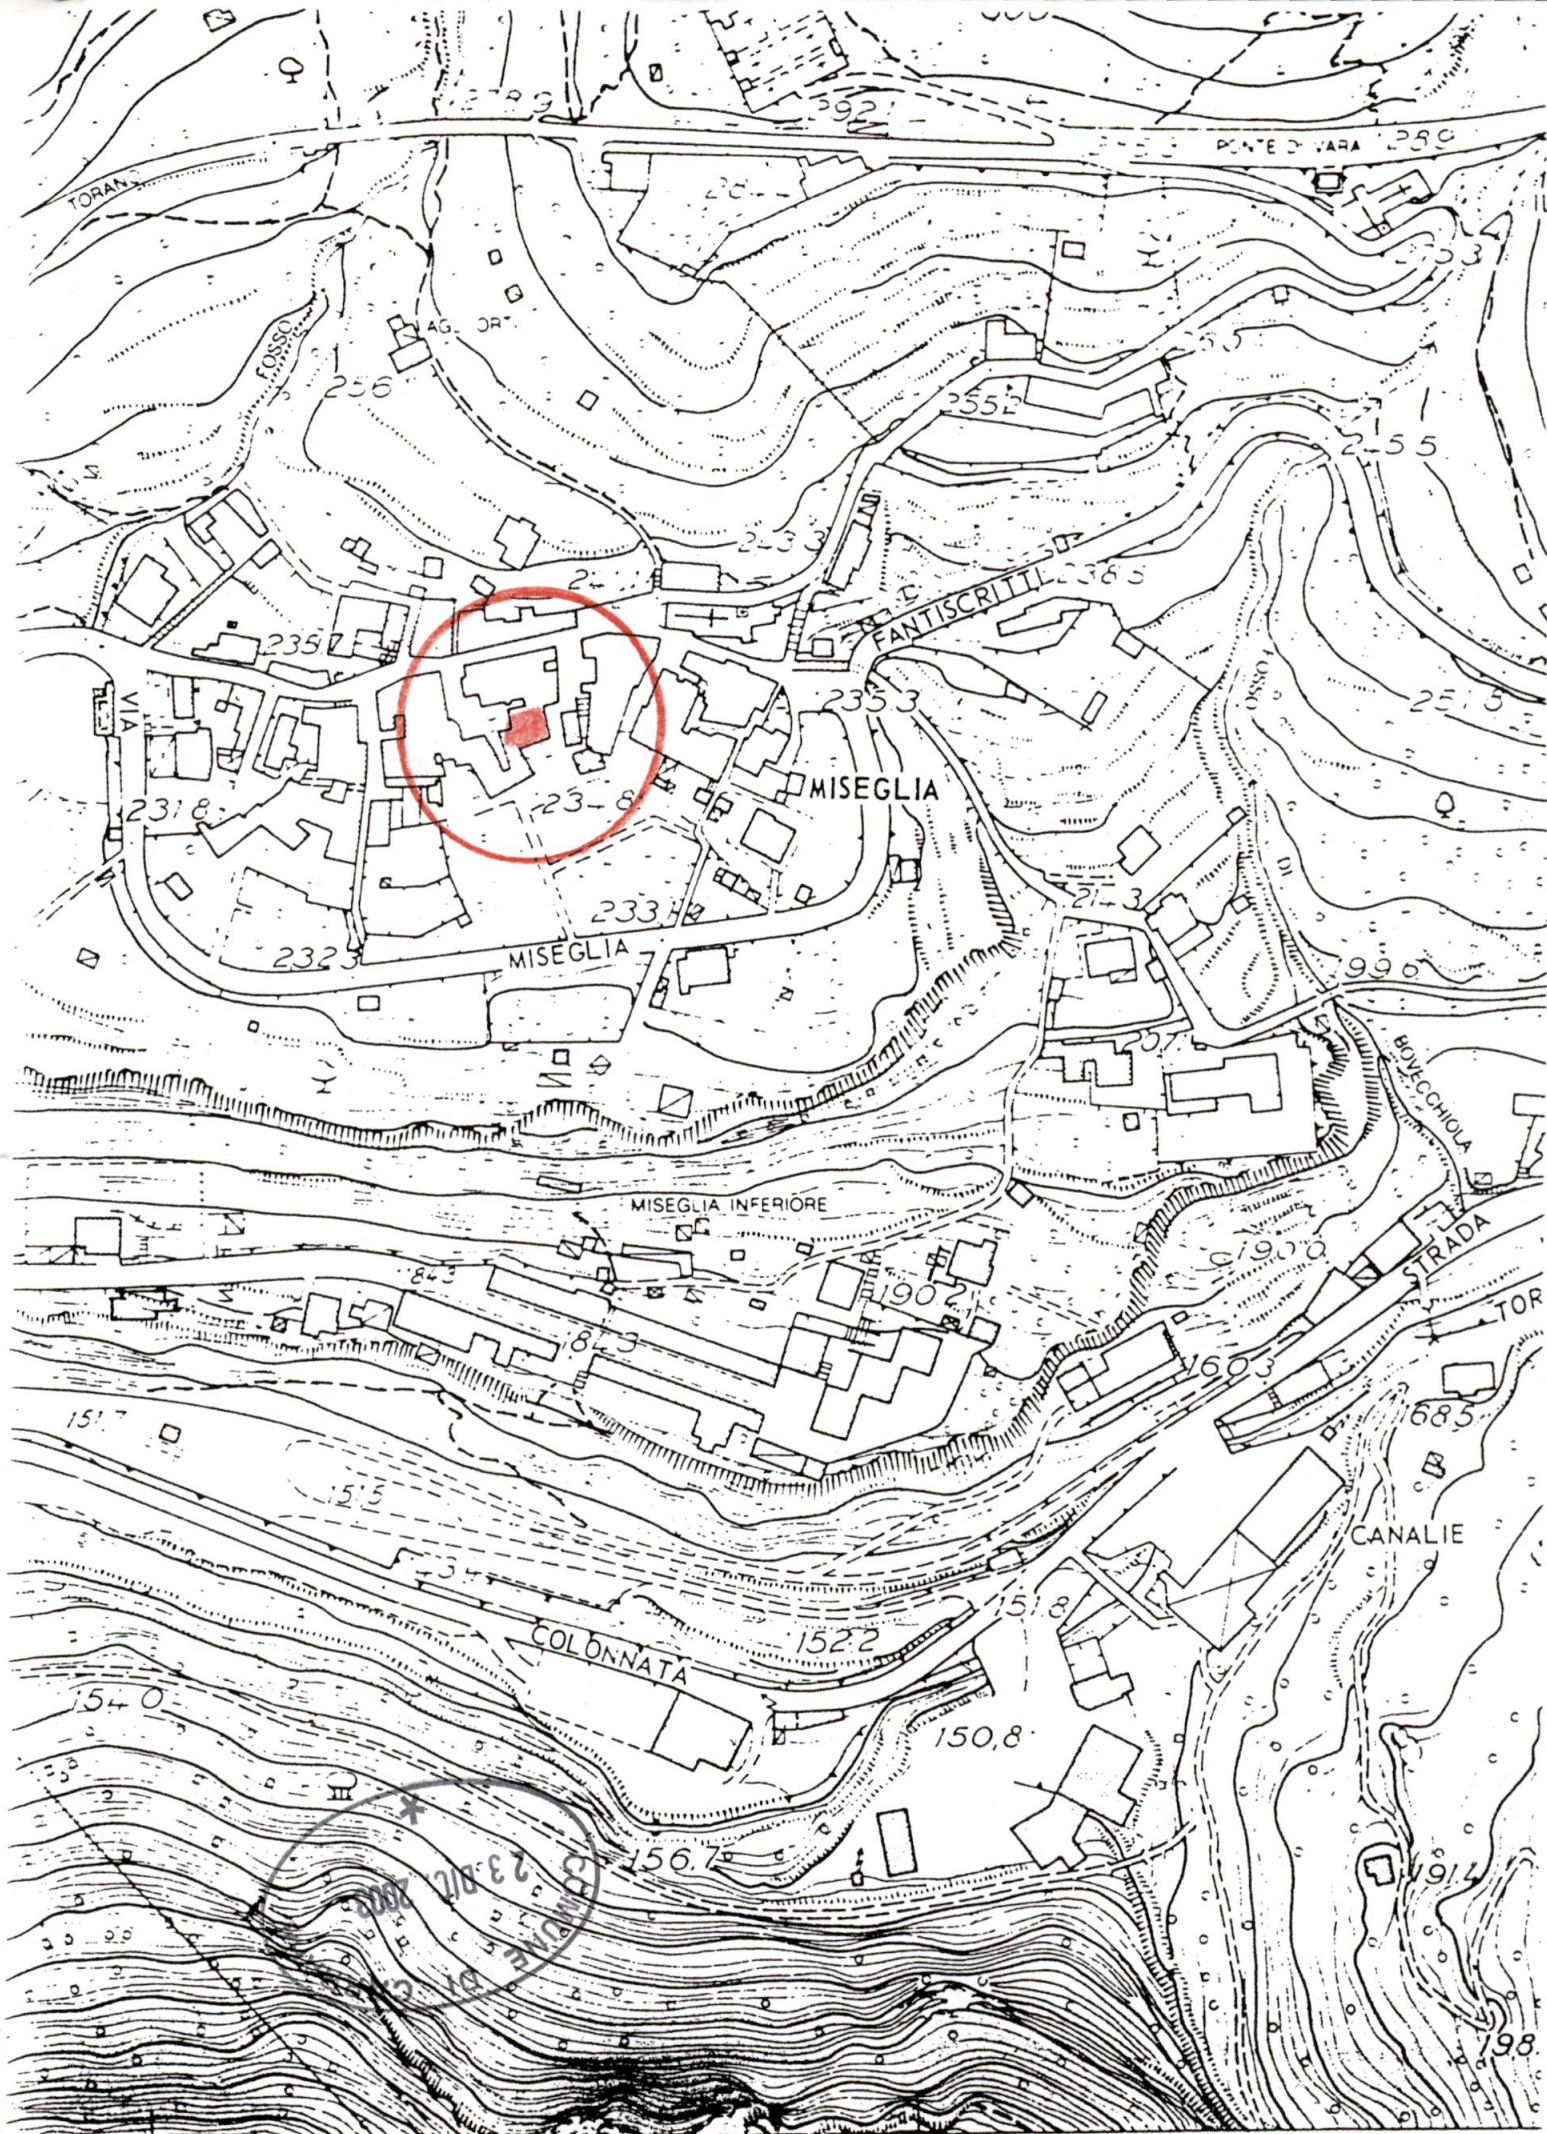

SCALA 1:2000 EQUIDISTANZA m 2