
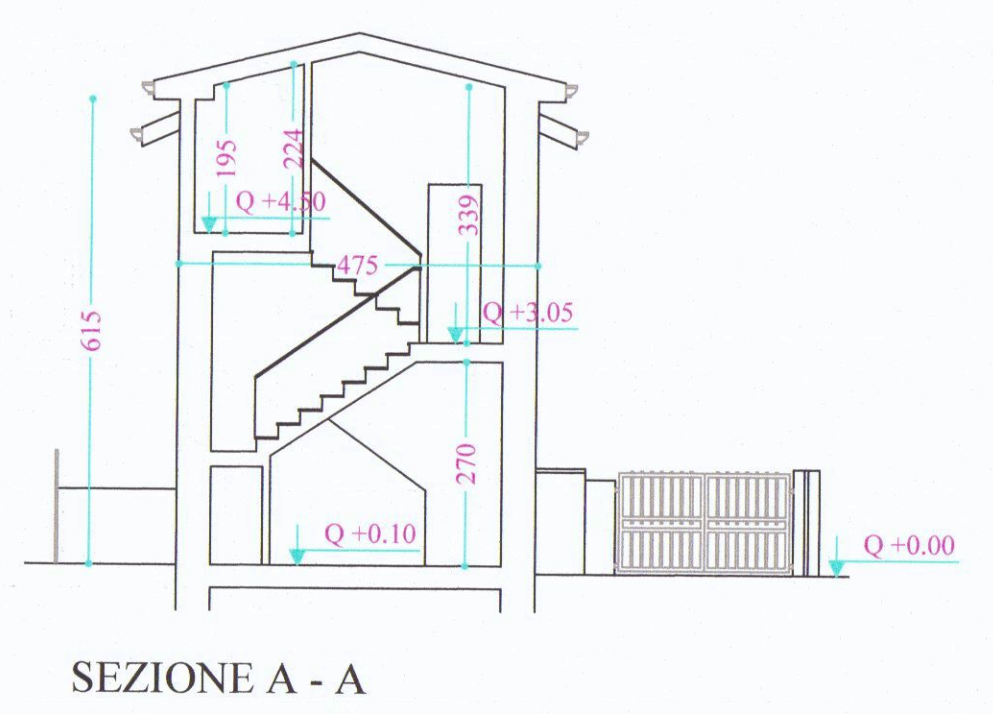
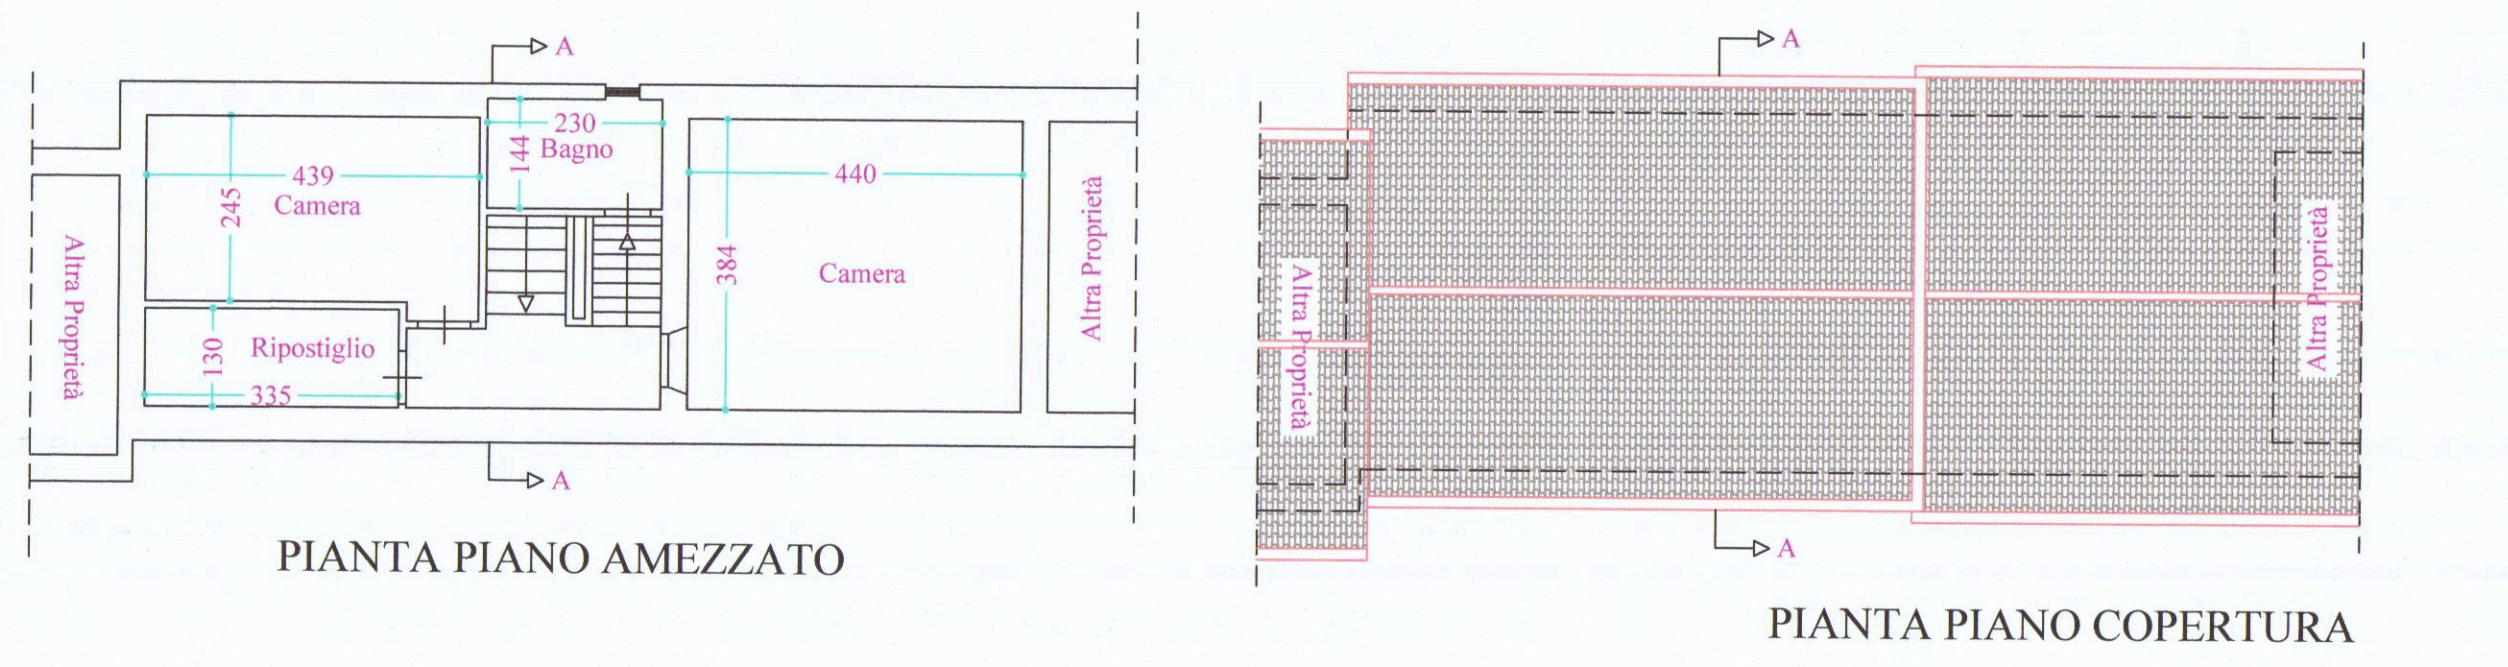




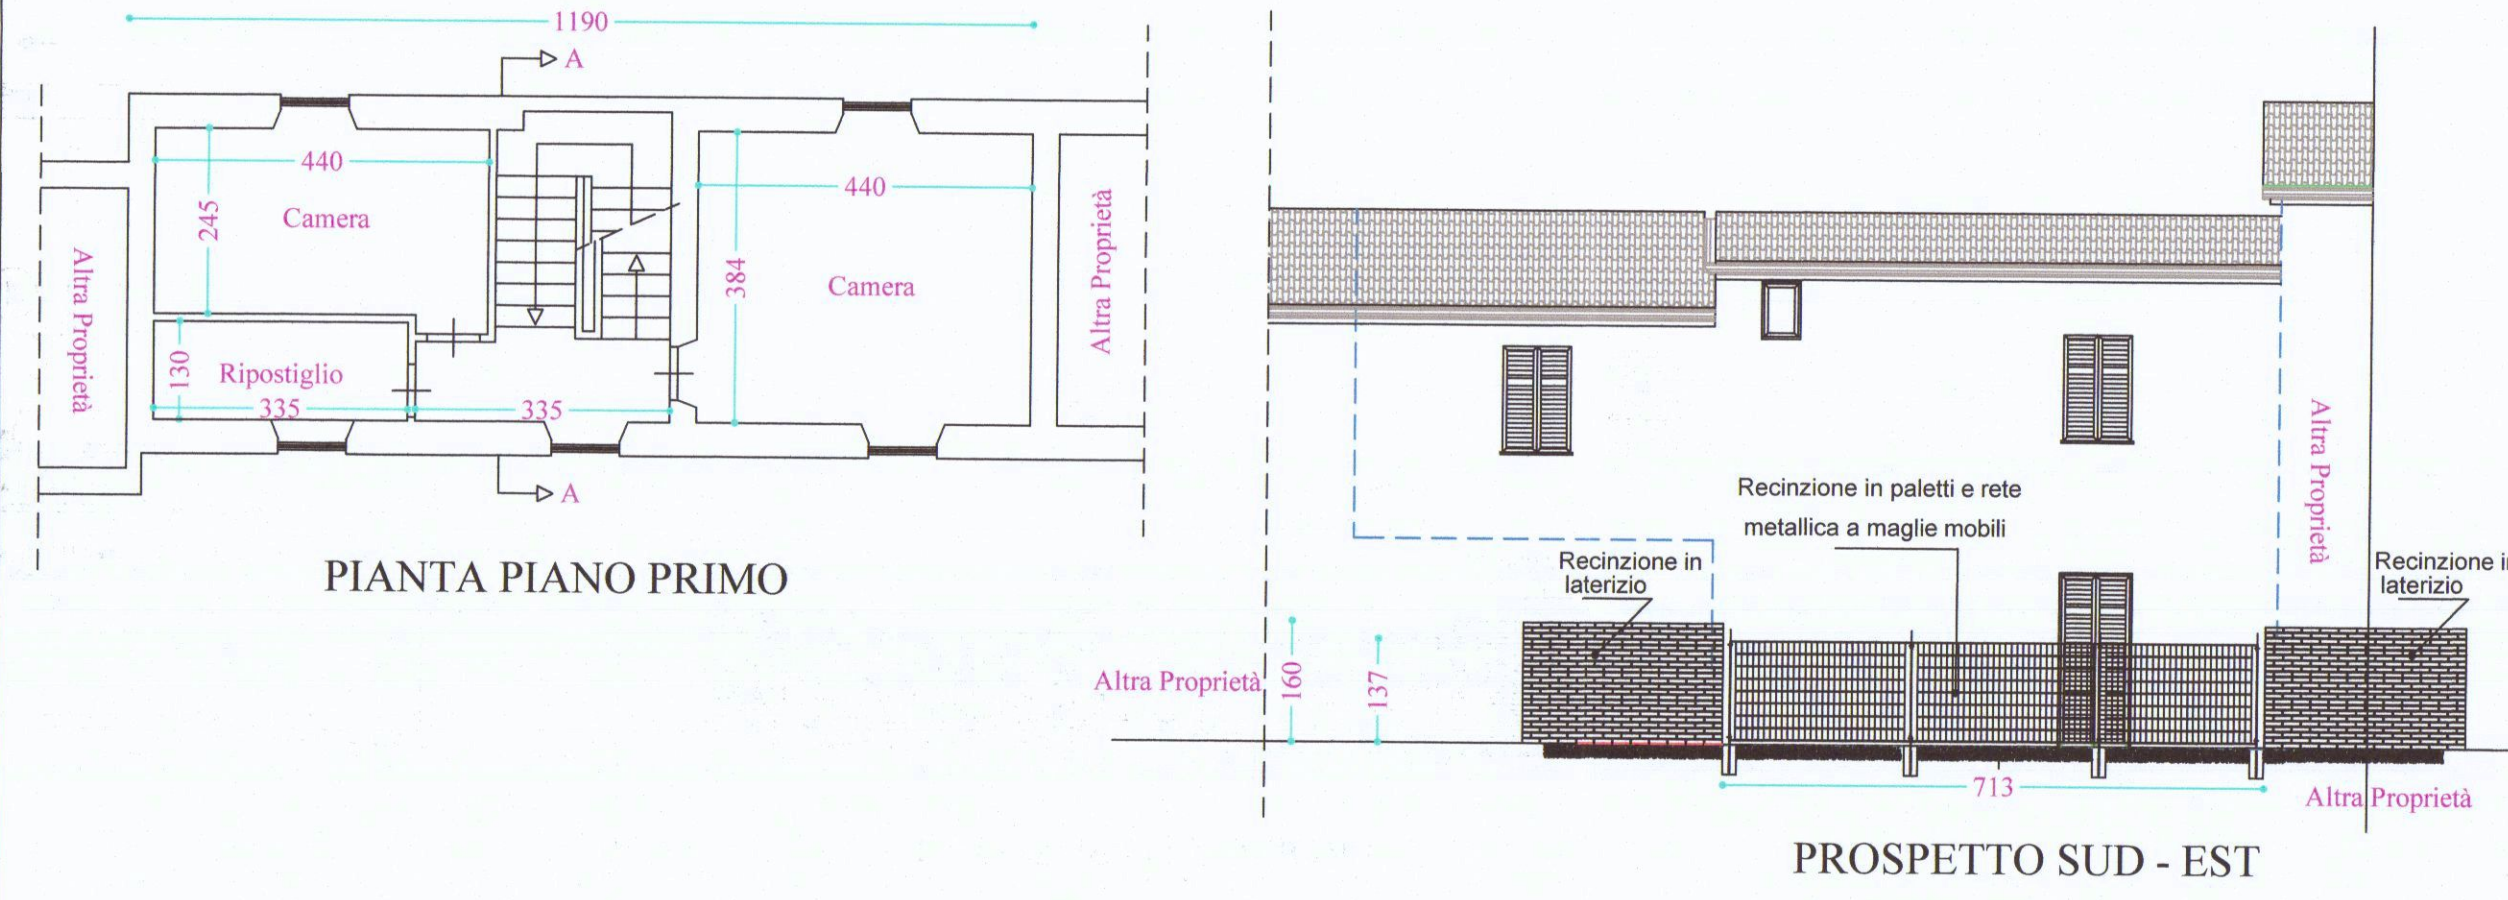


PIANTA PIANO TERRA



Architectural drawing showing the ground floor plan of the building. The plan includes a central staircase, a kitchen-living area (Cucina - Soggiorno), and a courtyard (Corte). Dimensions are provided in meters. The plan is labeled with 'PIANTA PIANO TERRA' and includes a signature 'B. B. B.' and the text 'Gazebo con verde rampicante'.

PROSPETTO NORD - OVEST (Fronte)

Architectural drawing showing the North-West elevation (Fronte) of the building. The elevation includes three windows and a door. Dimensions are provided in meters. The elevation is labeled with 'PROSPETTO NORD - OVEST (Fronte)' and includes the text 'Elementi metallici in ferro semplice con verde rampicante' and 'Altra Proprietà'.

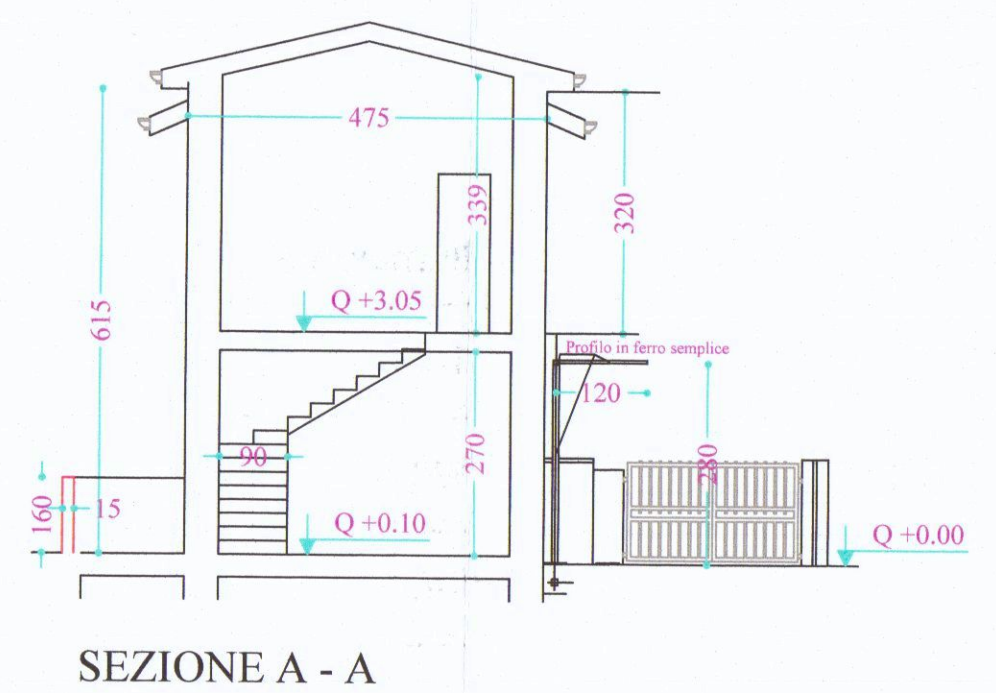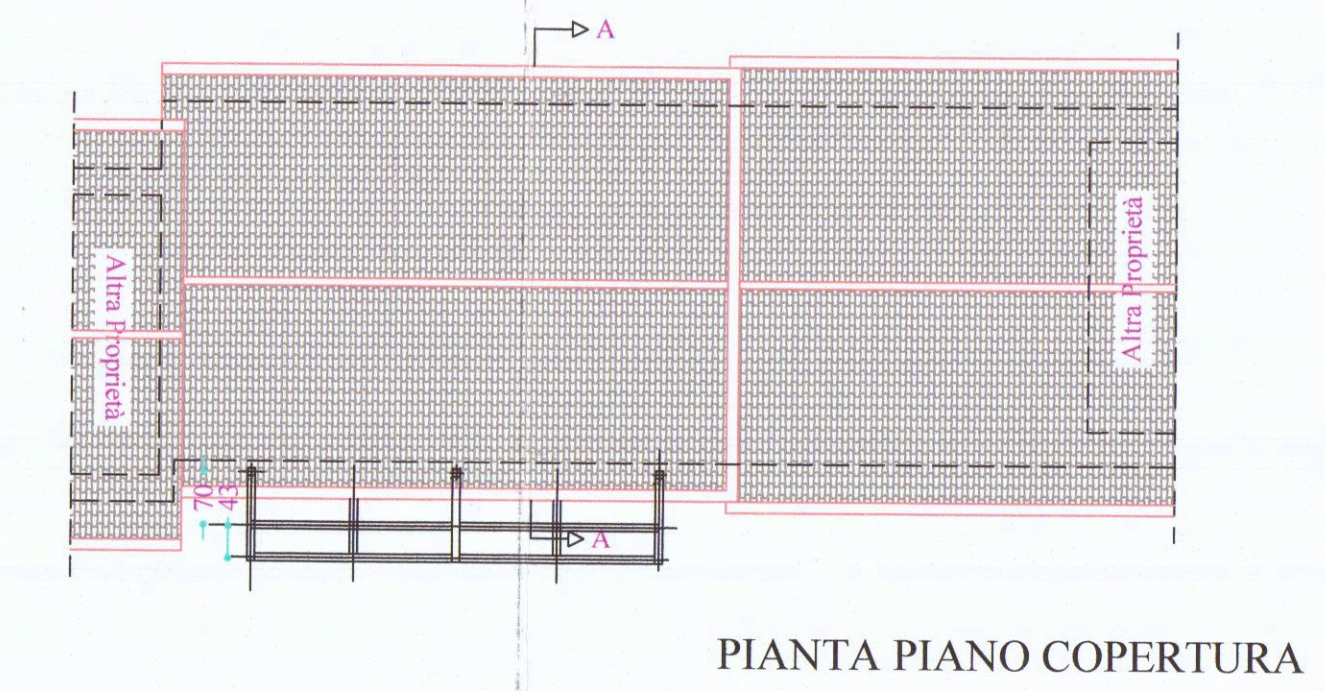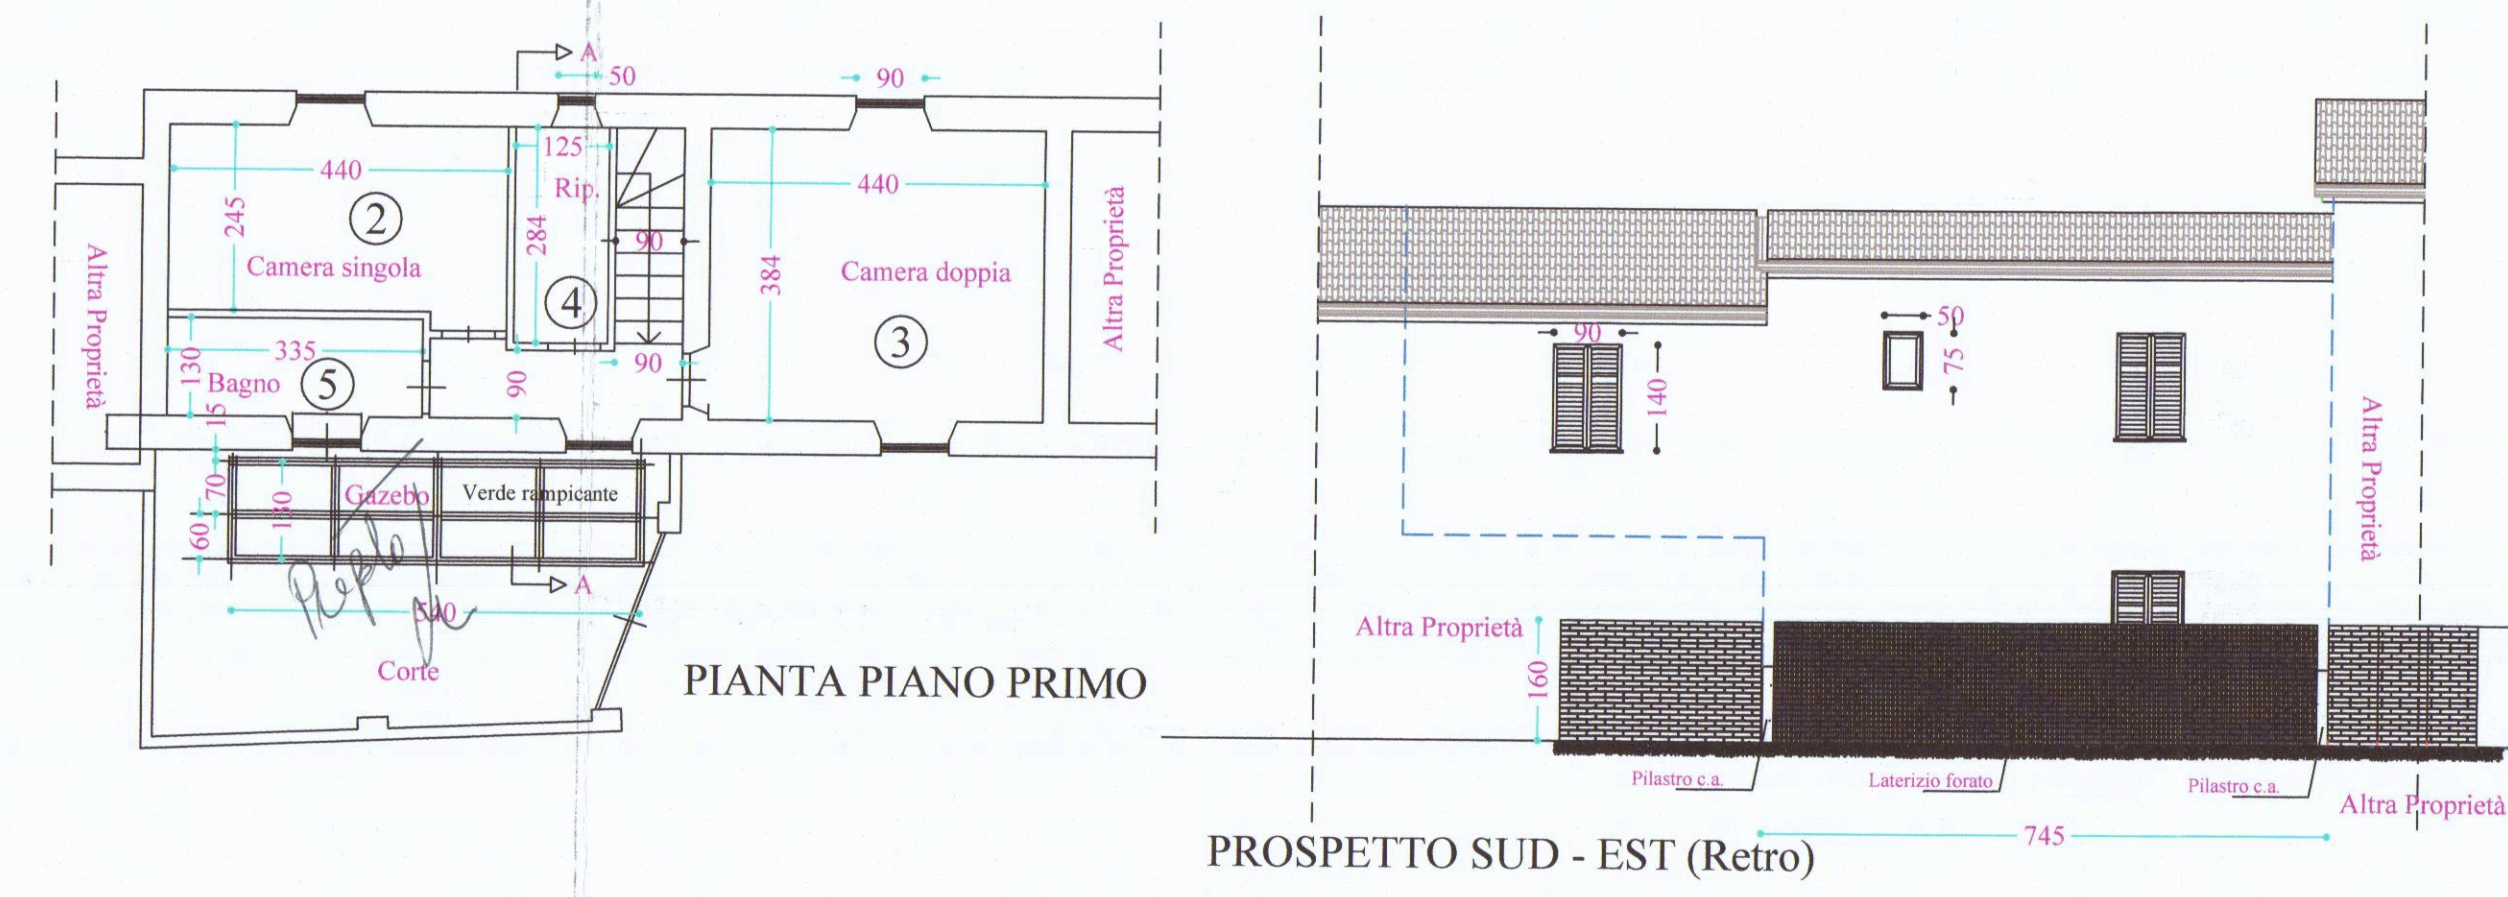

The image contains two architectural drawings of a building. On the left is the 'PIANTA PIANO TERRA' (Ground Floor Plan). It shows a rectangular building with a central staircase labeled 'Scala' and a section labeled 'A-A'. The plan includes three level markers: 'Q = +0.00 Corte' at the top, 'Q = +0.00 Cucina - Soggiorno' in the center, and 'Q = +0.00' at the bottom. Dimensions of 270 are indicated for the lower section. The plan is bordered by 'Altra Proprietà' (Other Property) on the left and right. On the right is the 'PROSPETTO NORD - OVEST' (North-West Elevation). It shows a two-story building with a tiled roof, three windows on the upper floor, and a door on the ground floor. The elevation is bordered by 'Altra Proprietà' on the left and right.

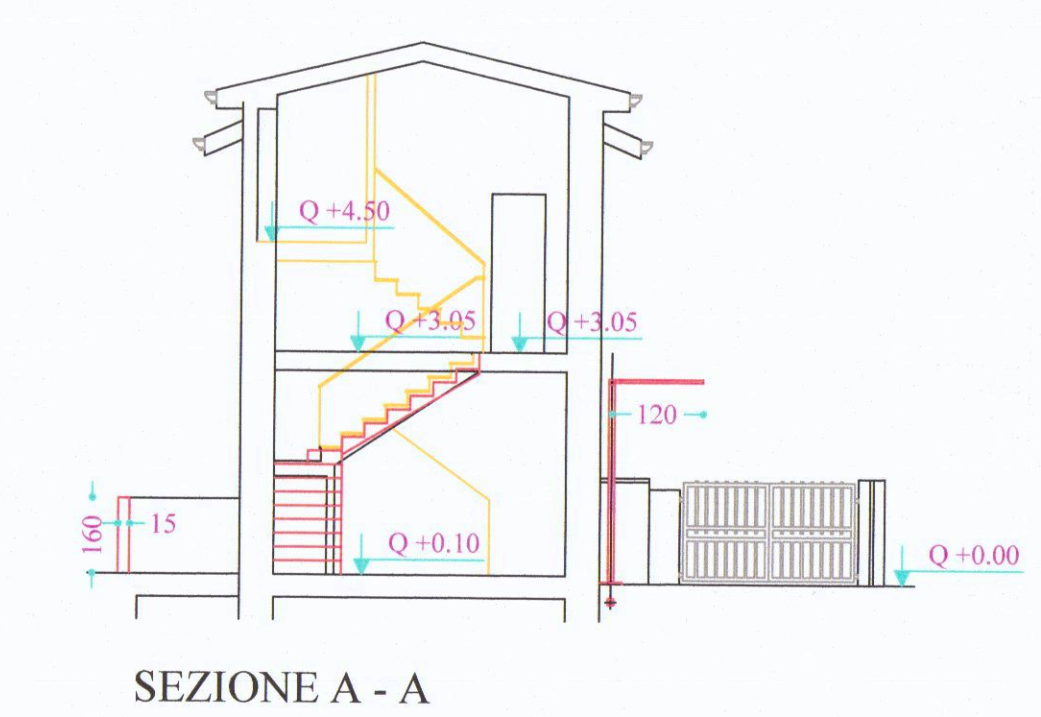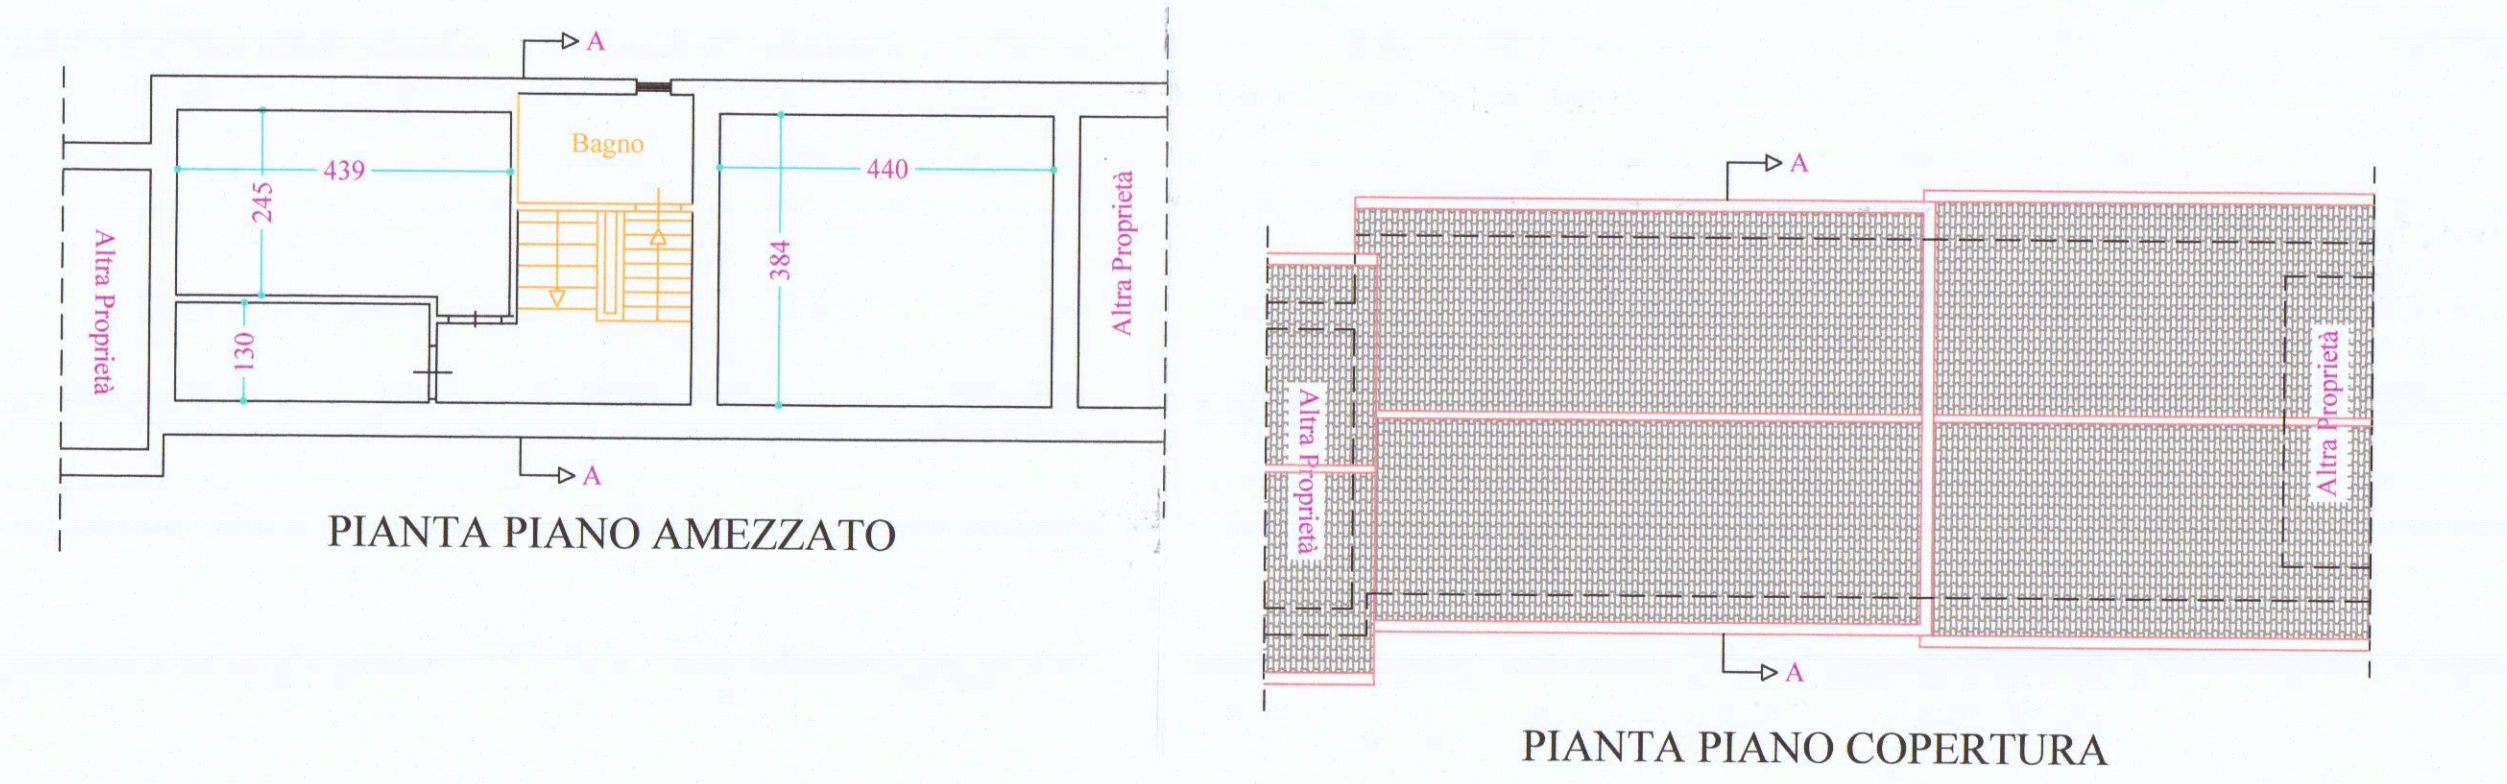

 DEMOLIZIONE

 COSTRUZIONE

	LOCALE	Sup. (mq)	Vol. (mc)	Sup. finestre	Rapp. aeroilluminante	
①	Cucina-Sogg.	26.0	70.2	3.3	0.126 >1/8	
②	Camera	10.2	36.7	1.26	0.123 >1/8	
③	Camera	16.9	57.4	2.52	0.149 >1/8	
④	Ripostiglio	3.55	11.9	0.38	0.10	
⑤	Bagno	4.6	16.1	1.26	0.27 >1/8	