
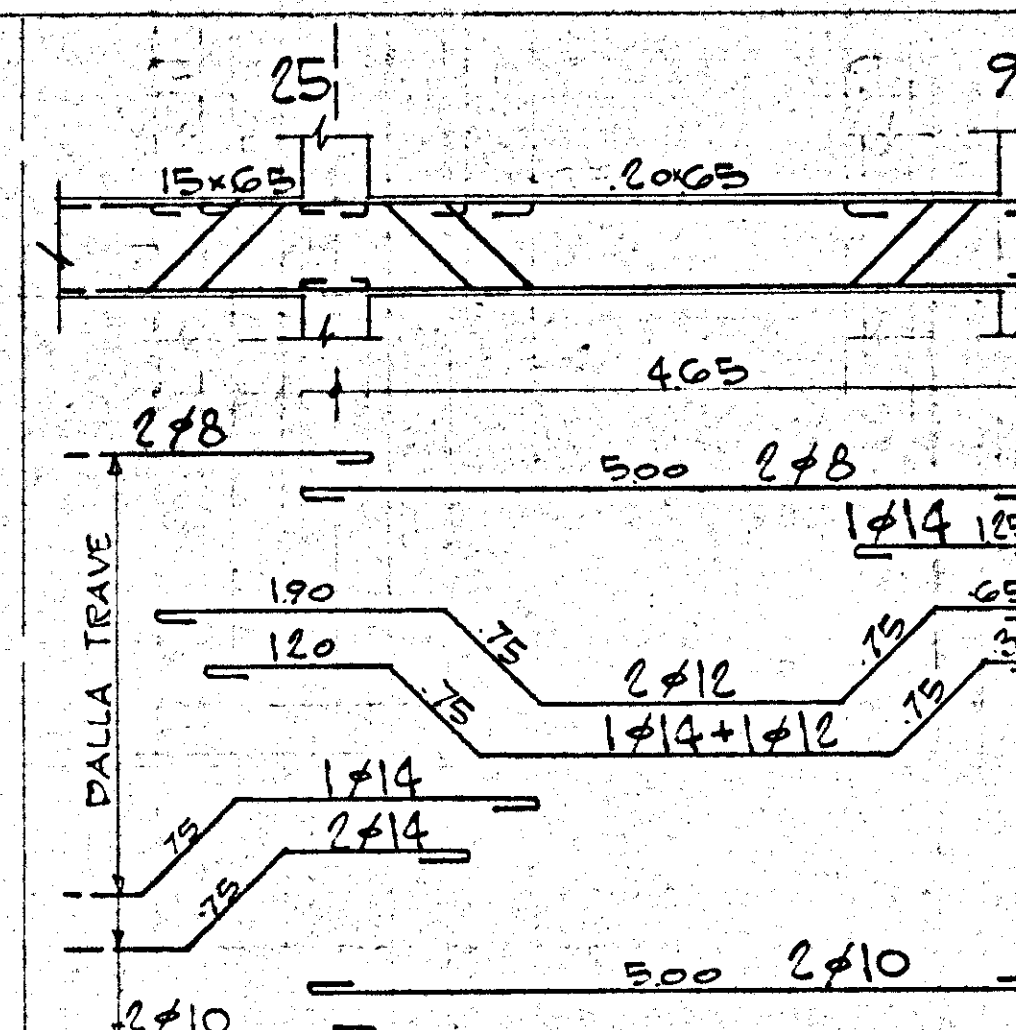
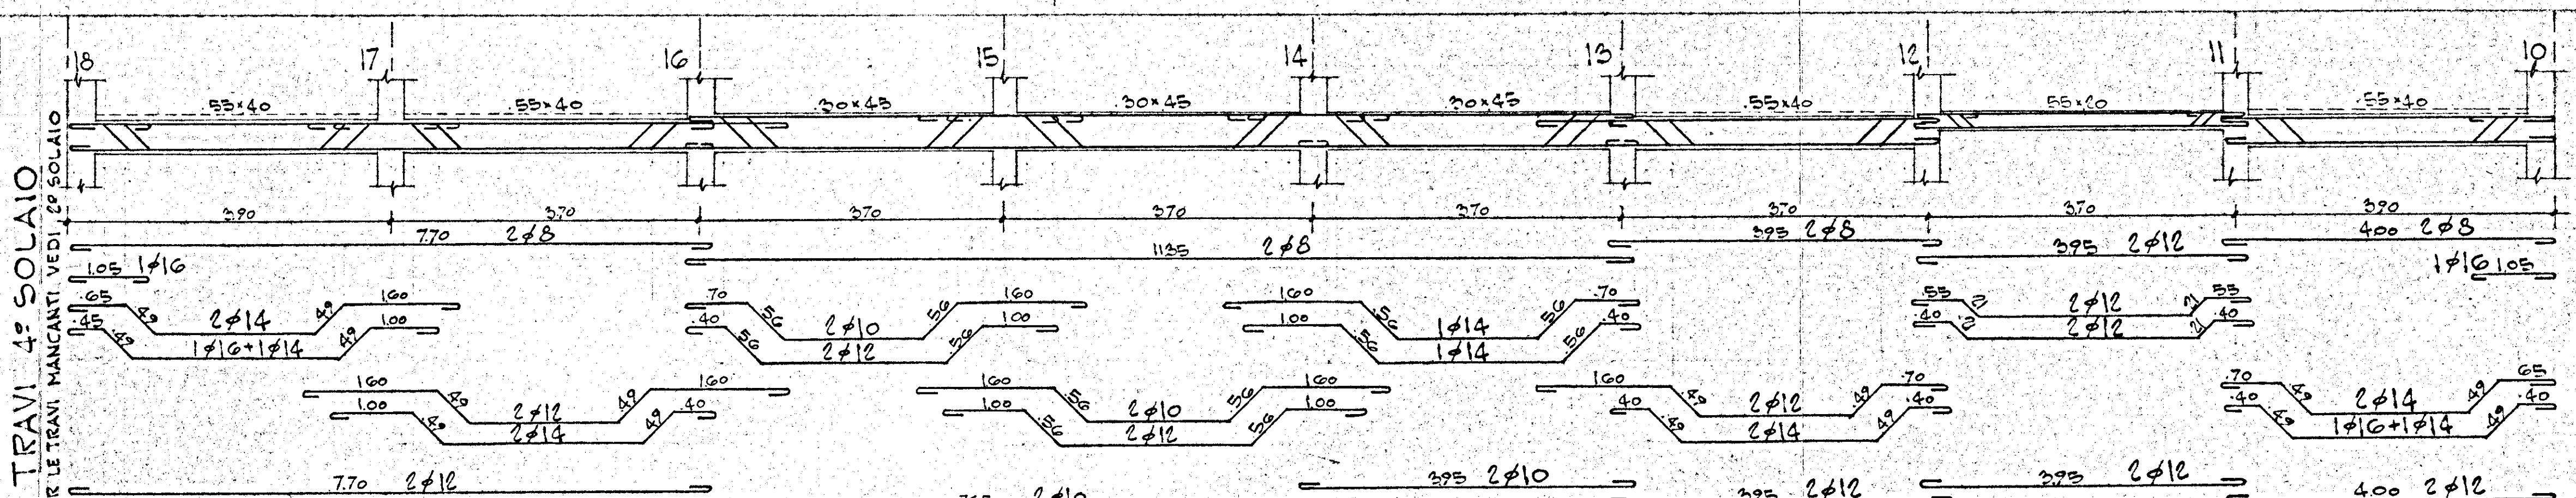
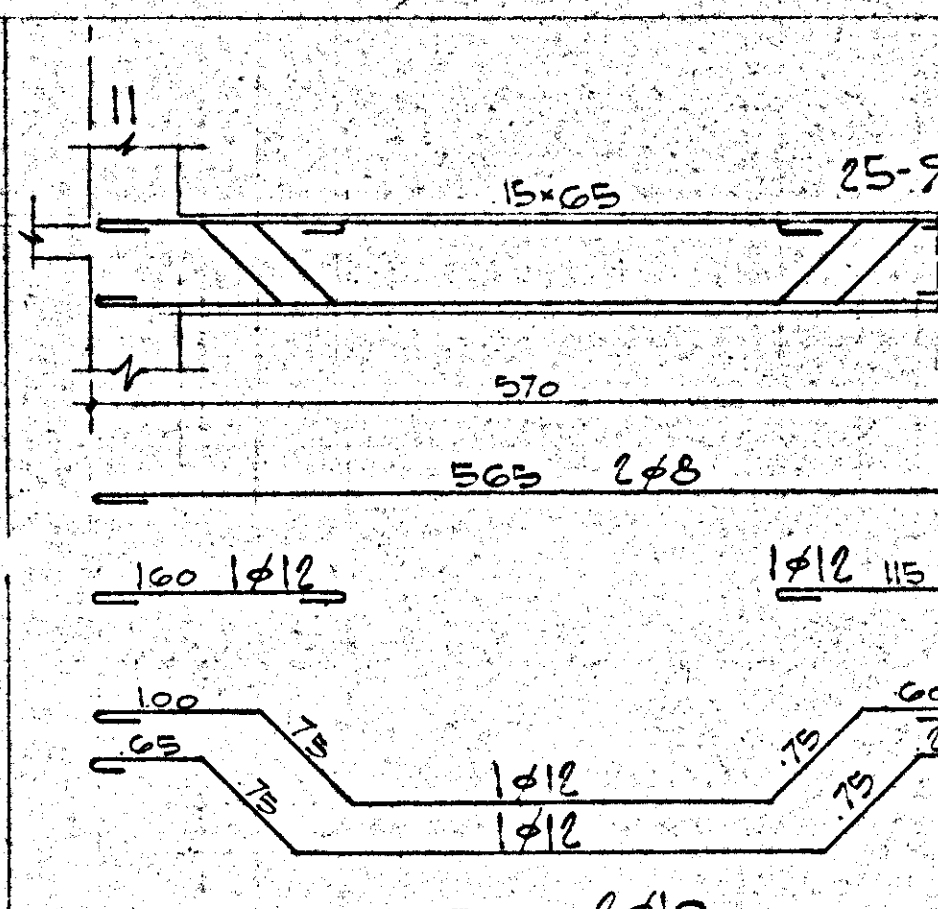


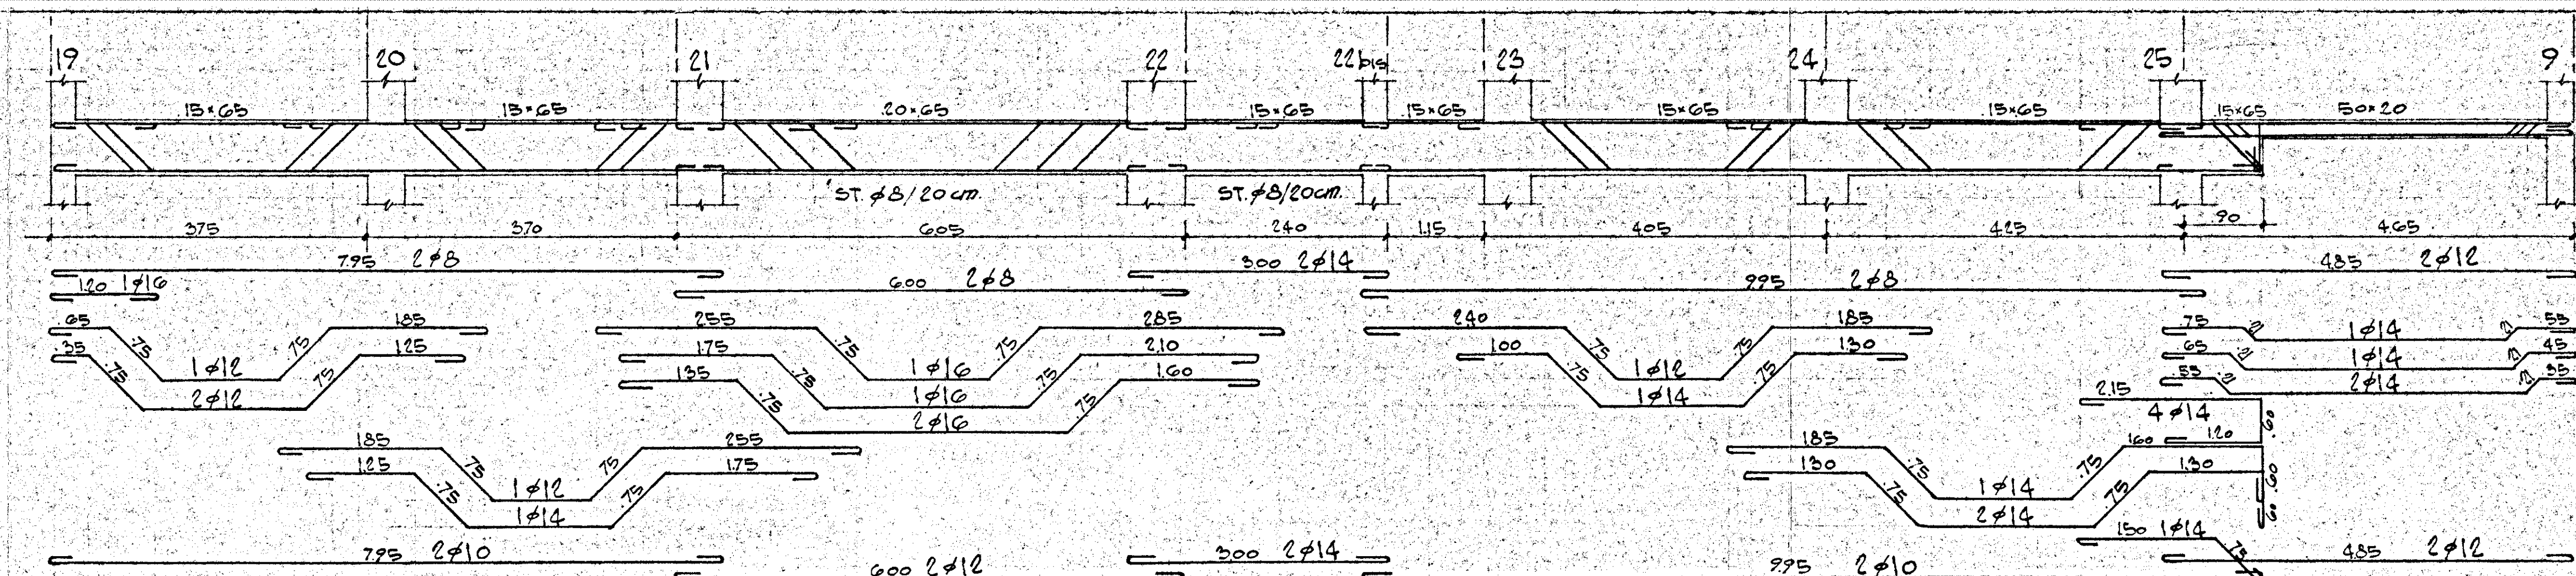

Signature

SCALA 1:50	DISEGNATO ALF.
DATA 27-2-64	