
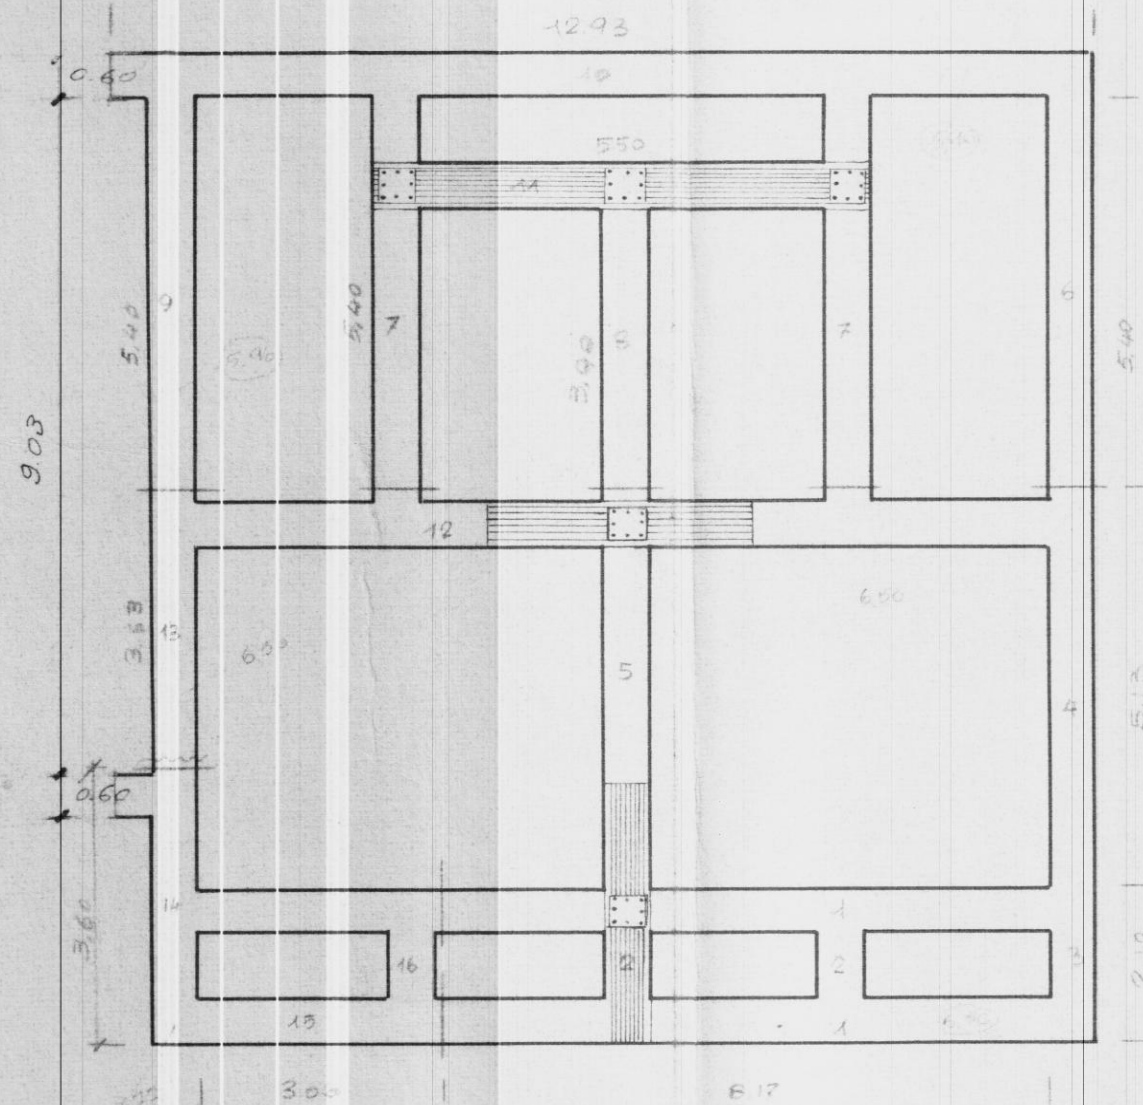


LISTE PER CONTASINI IN CISTERNA

- P.L.A. - PIANTE MURATURE -

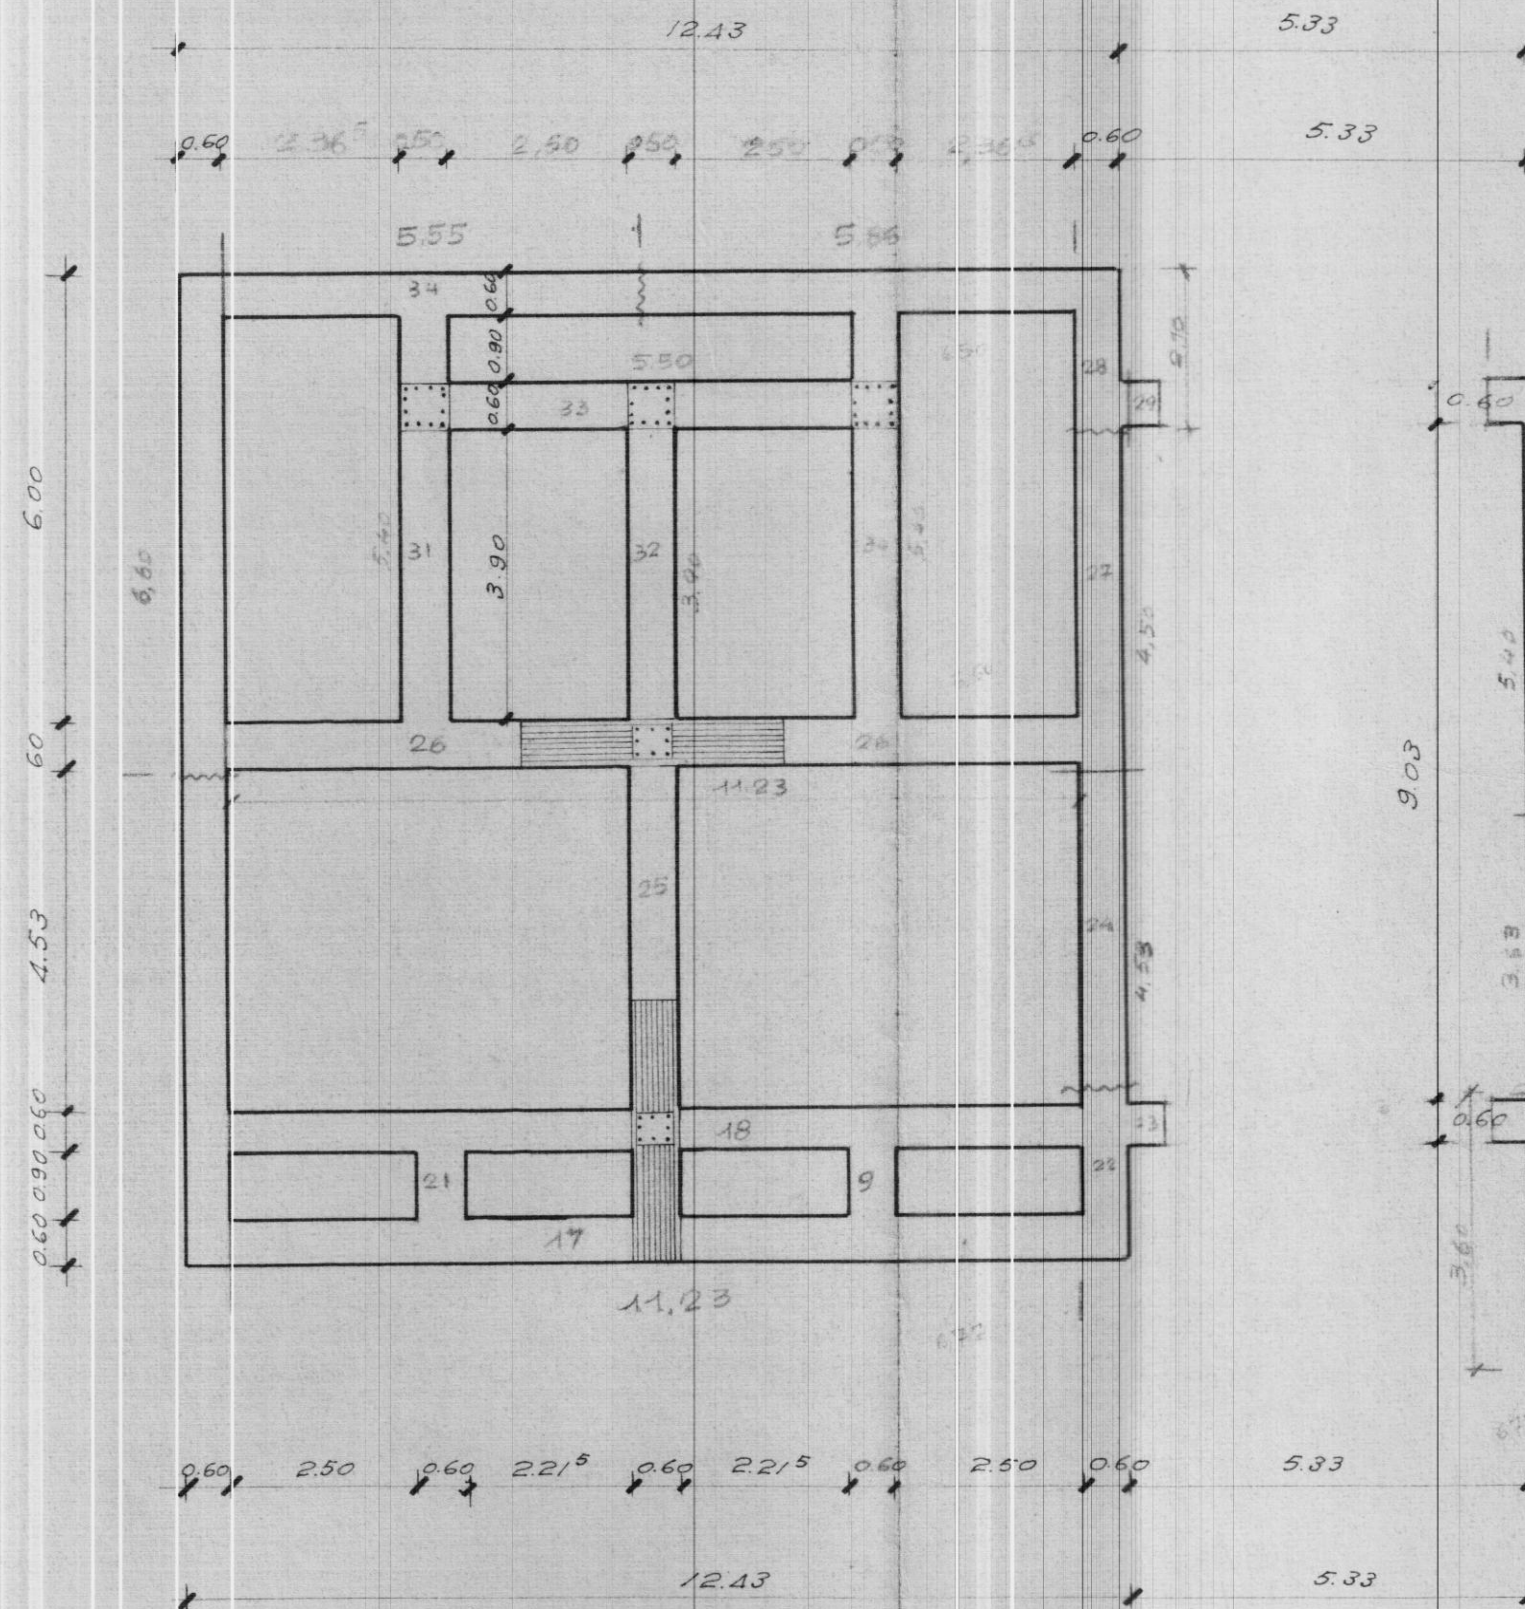

SALE 0.43,
SALTI 0.43/0.43