



lotto 26'

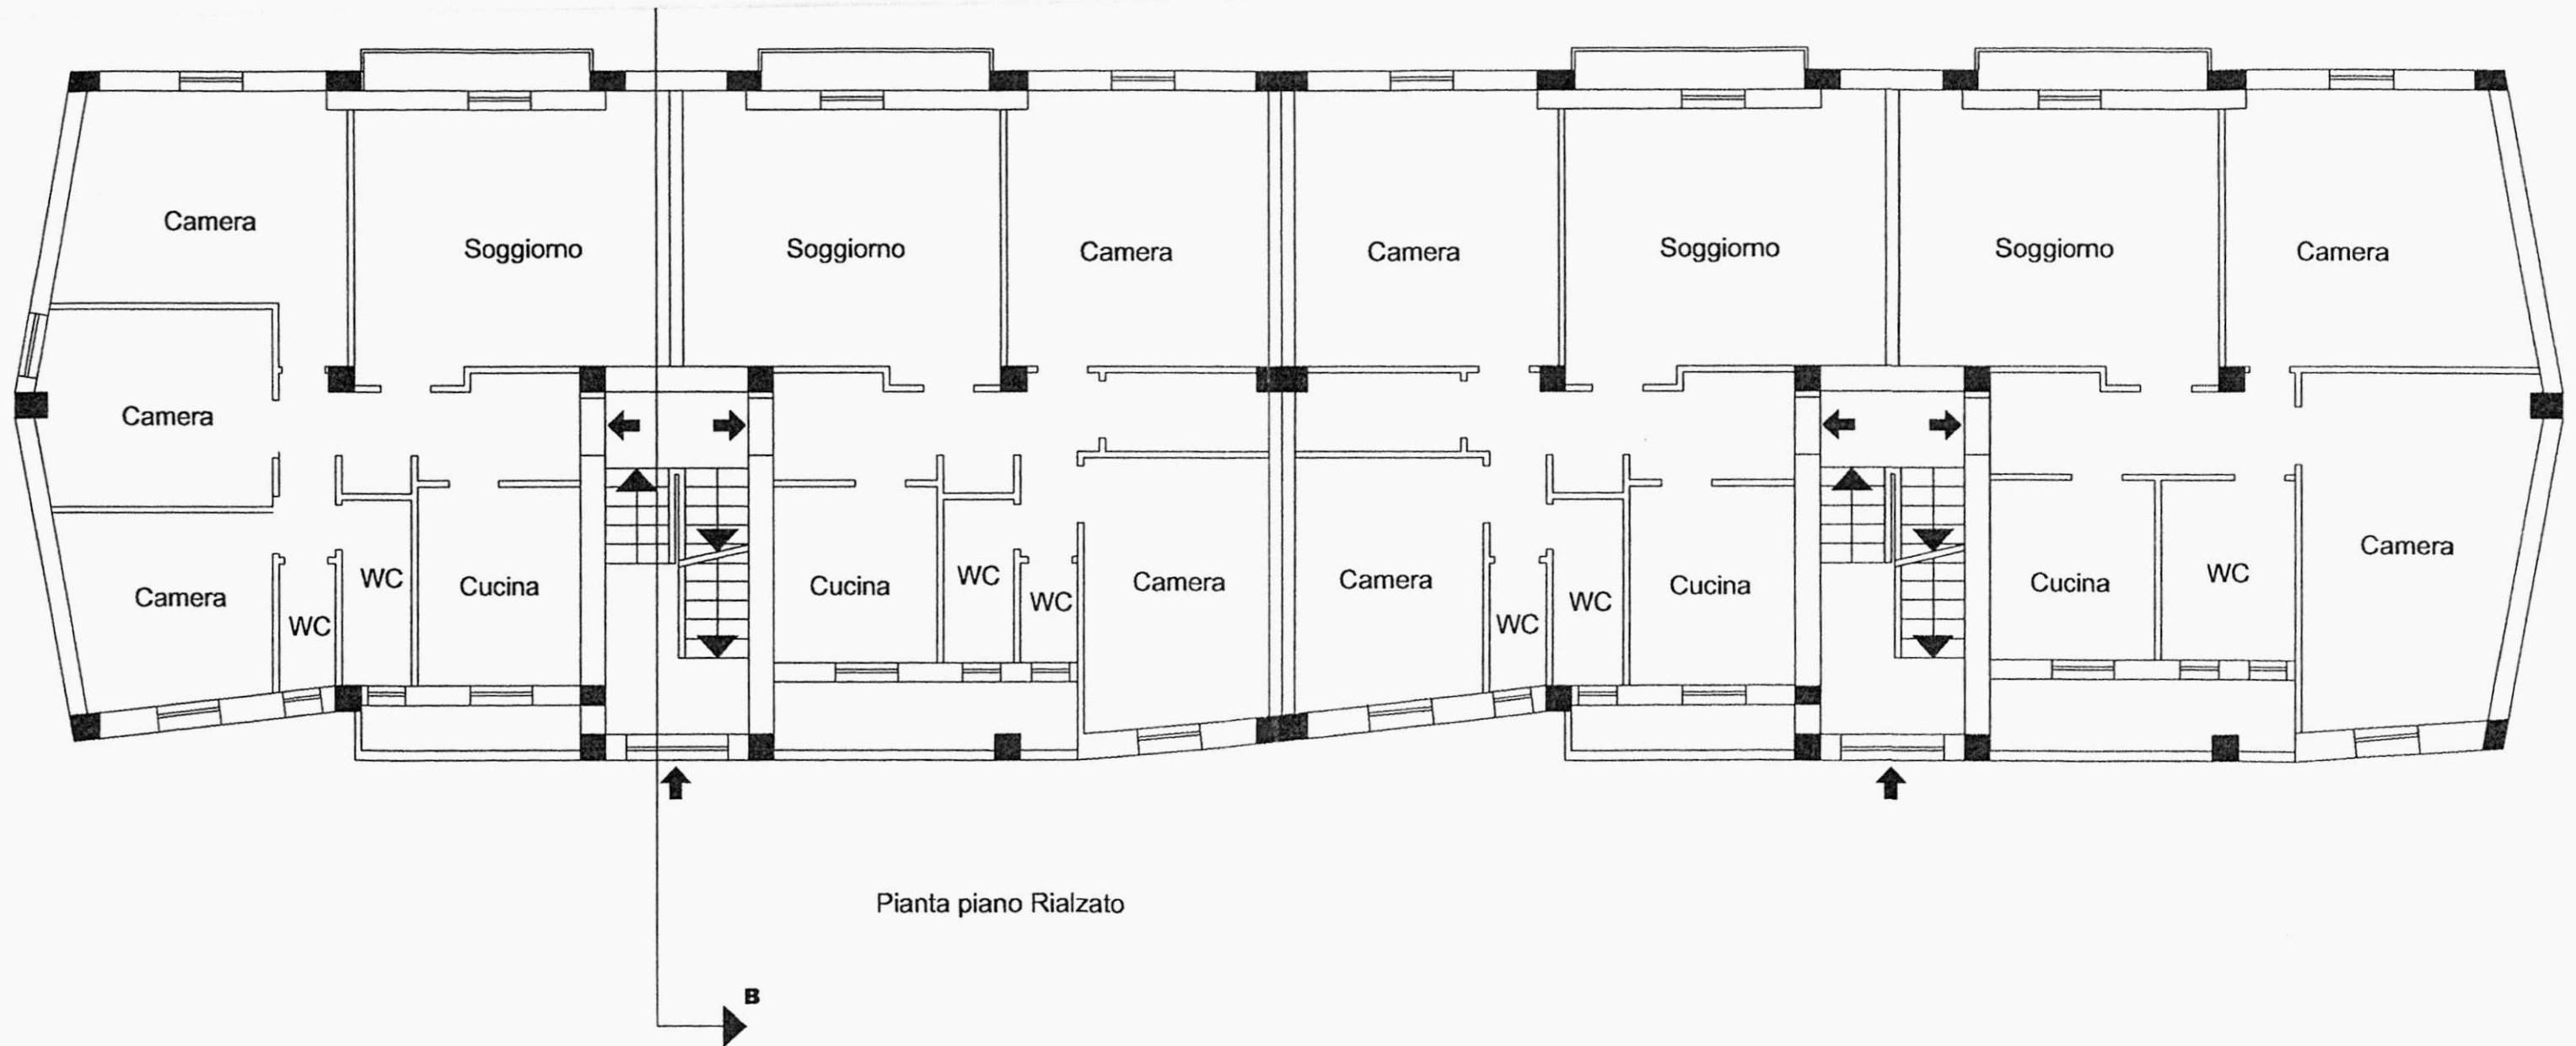

Lotto 26.

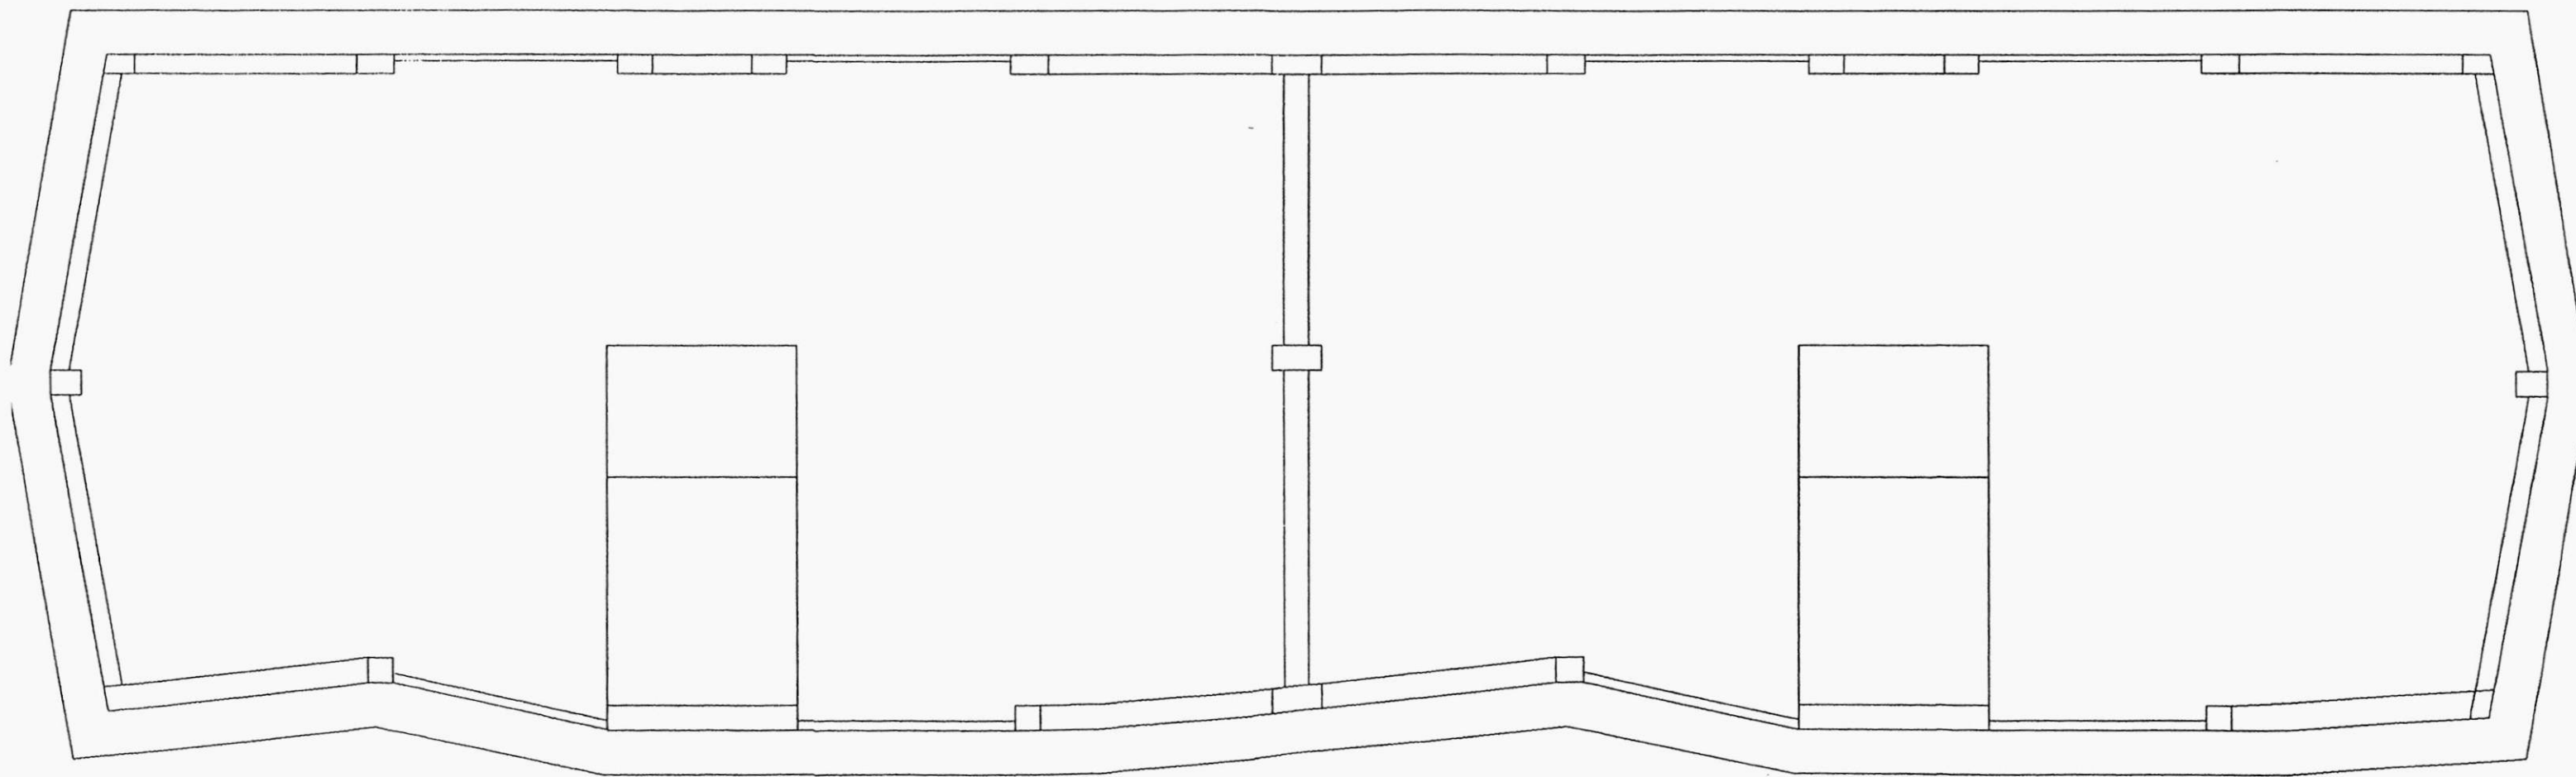

Pianta piano copertura

Camera

Soqatomo



111

11

1 1 1

lotto 26°

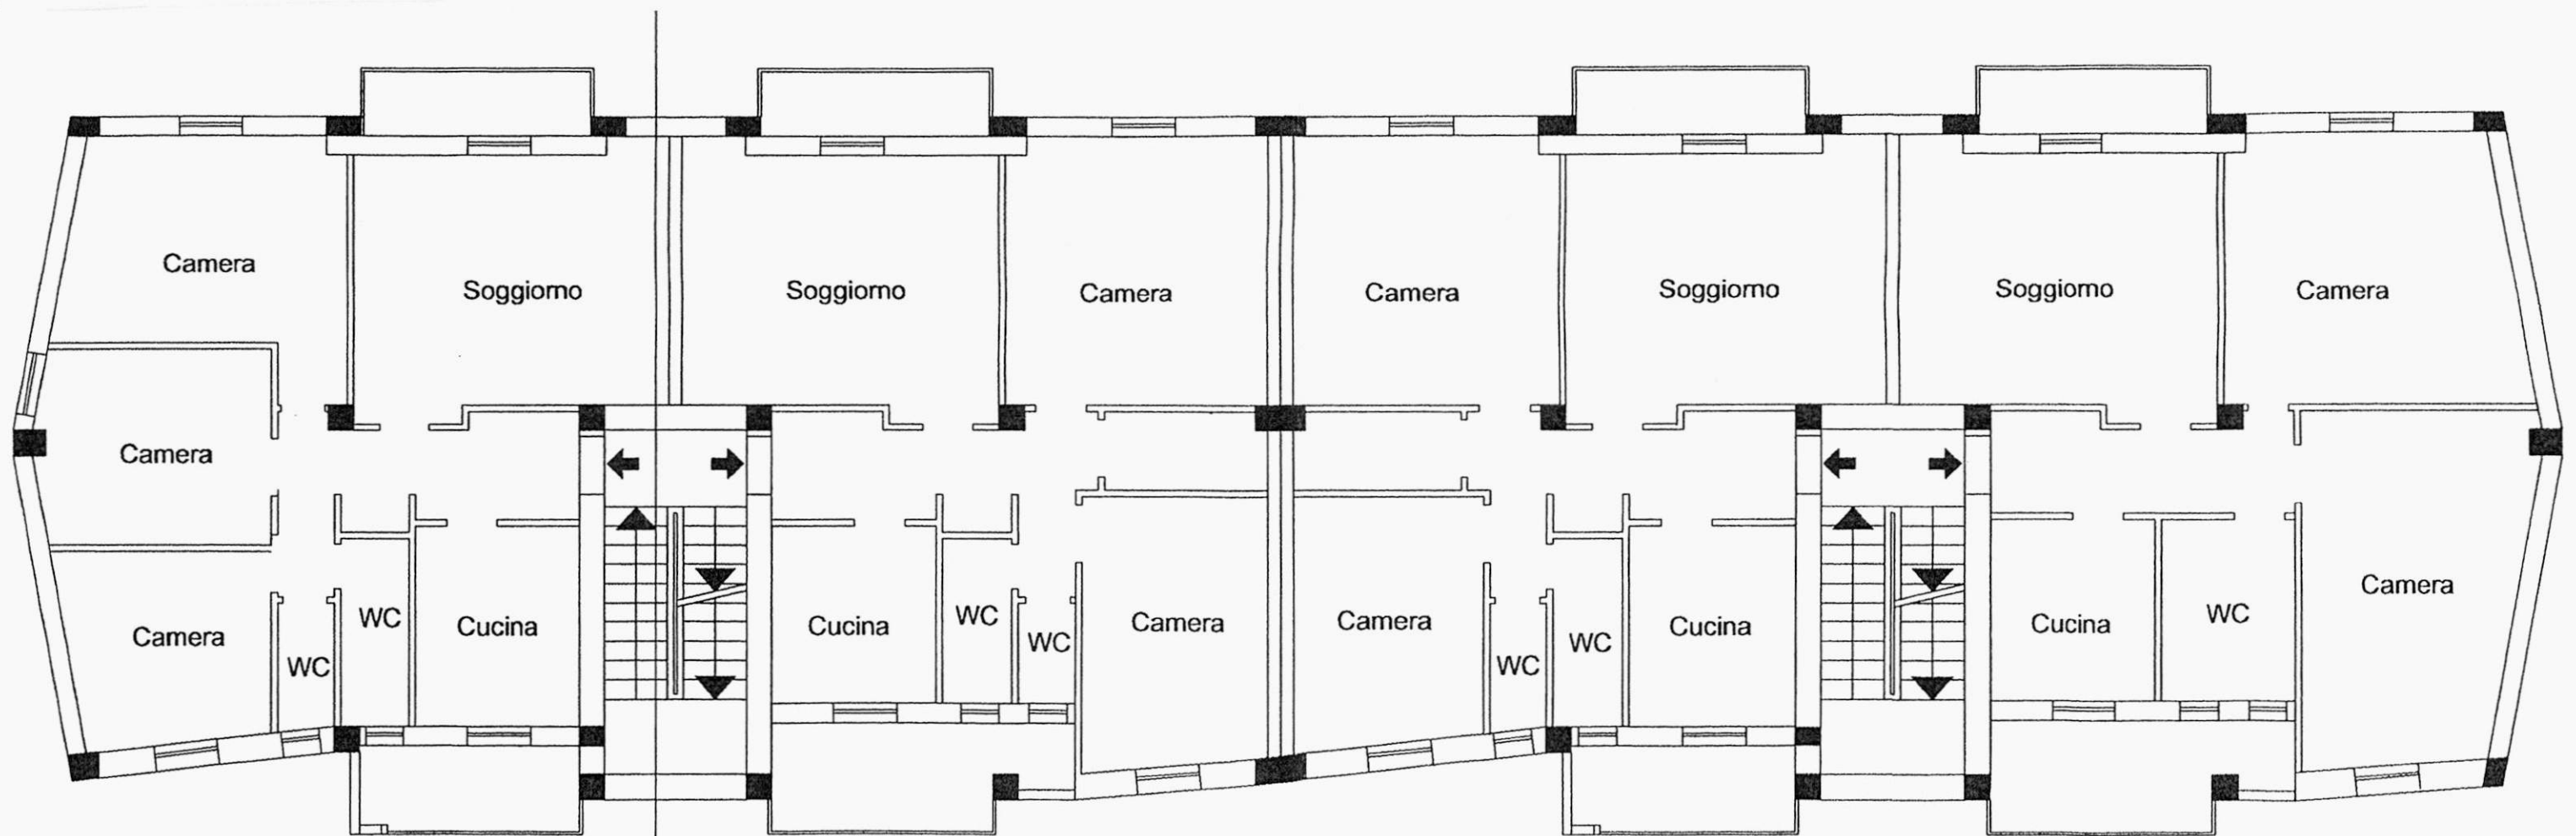

Pianta piano 1-2-3