

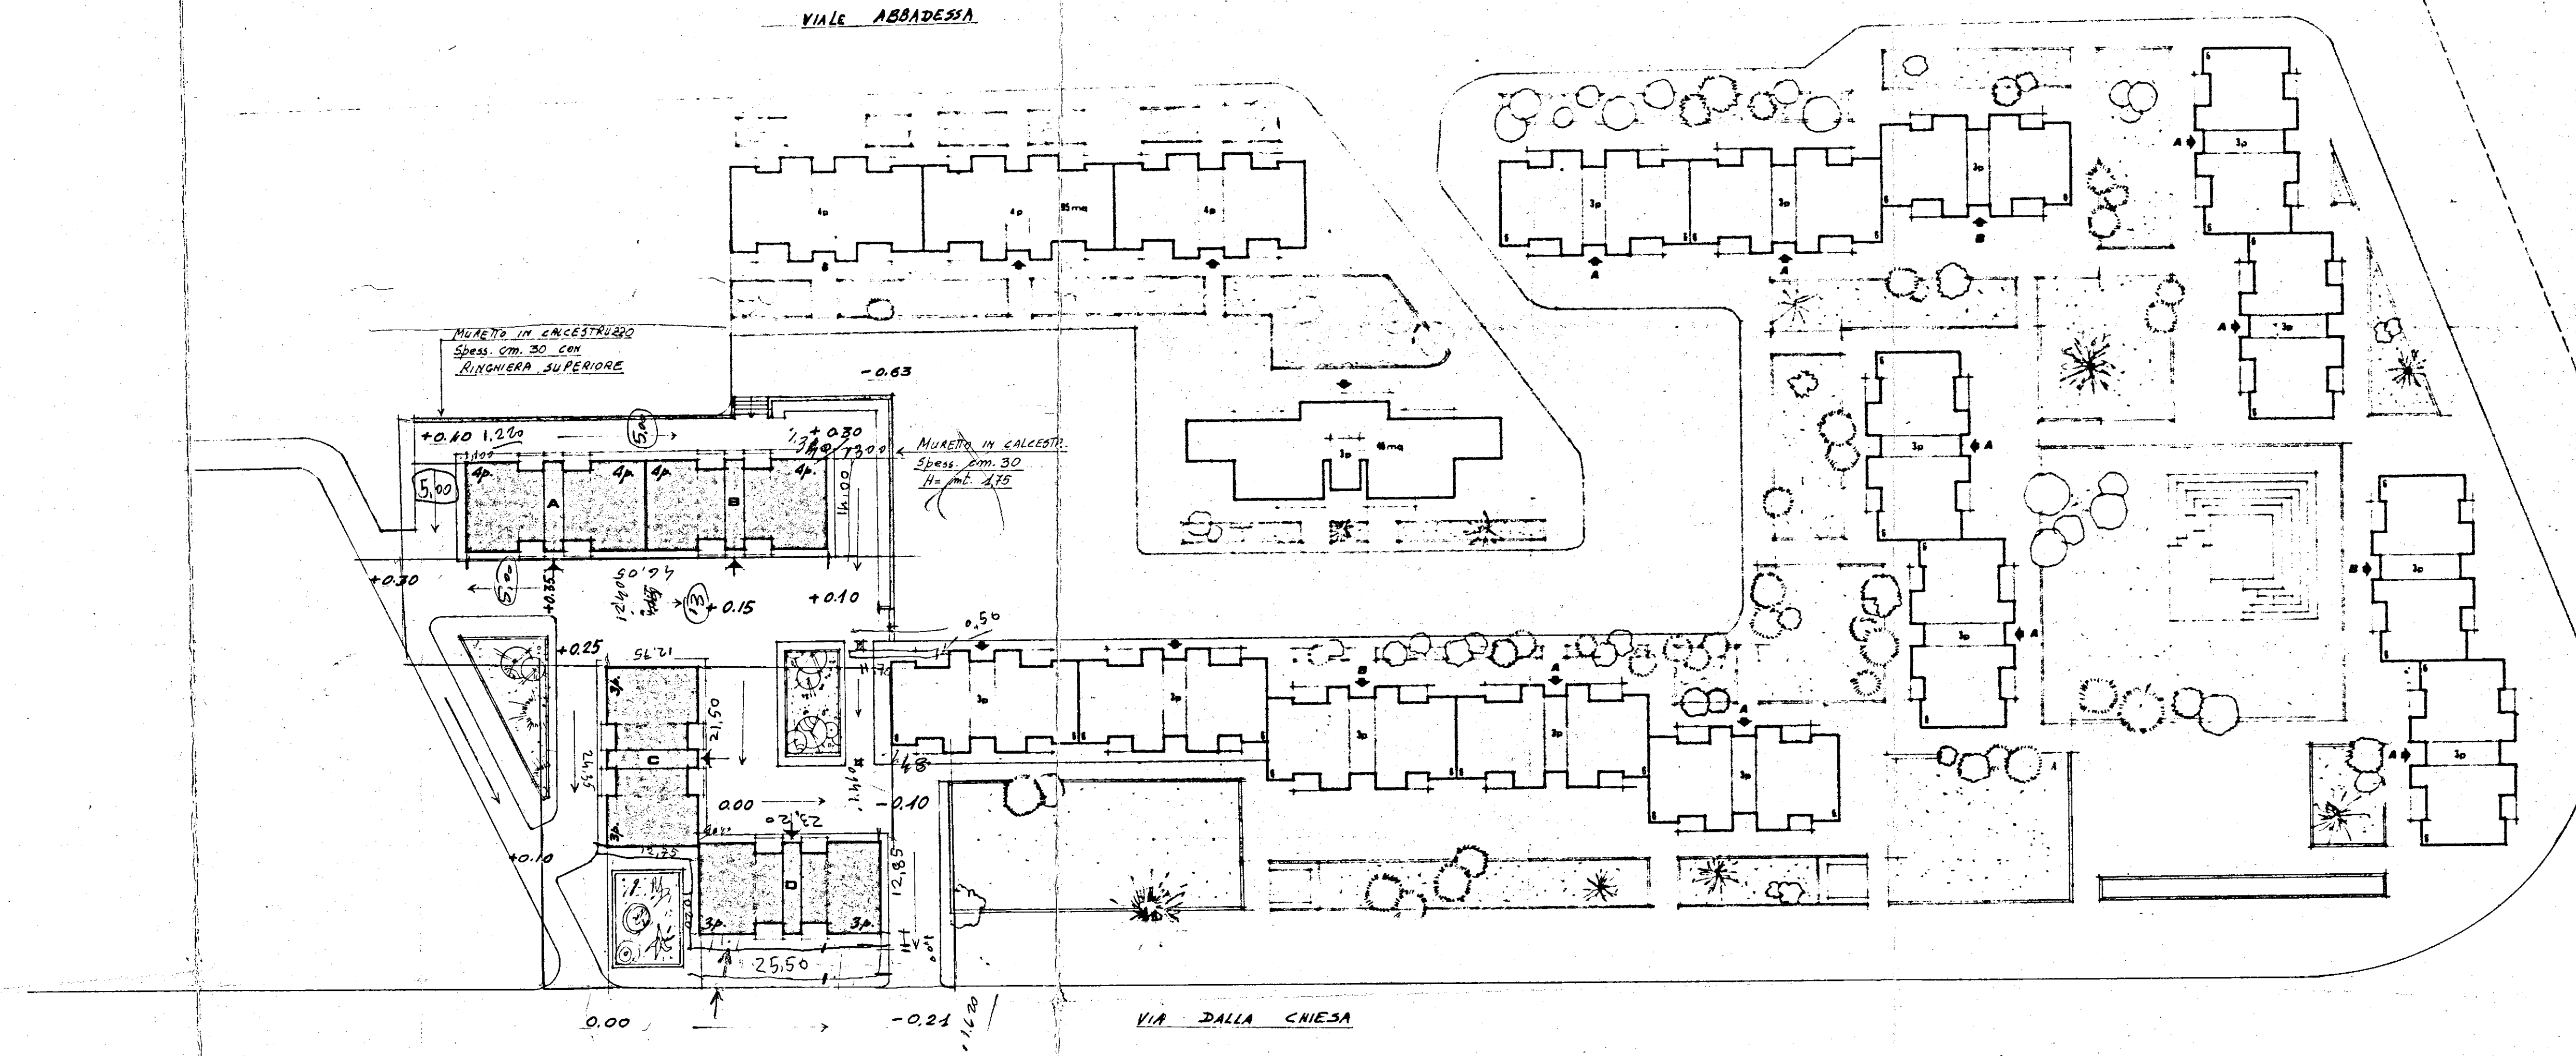
—brindisi—

LA

ufficio
progettazione
i. a. c. p.
brindisi

Scala 1:50

TERRENO B PORTO


$$\begin{array}{r} 1300 \\ 1240 \\ \hline 60 \end{array}$$