


- Lotto

Scala 1:100

PIANTA TRAMEZZI

PIANO f. 2. e 12

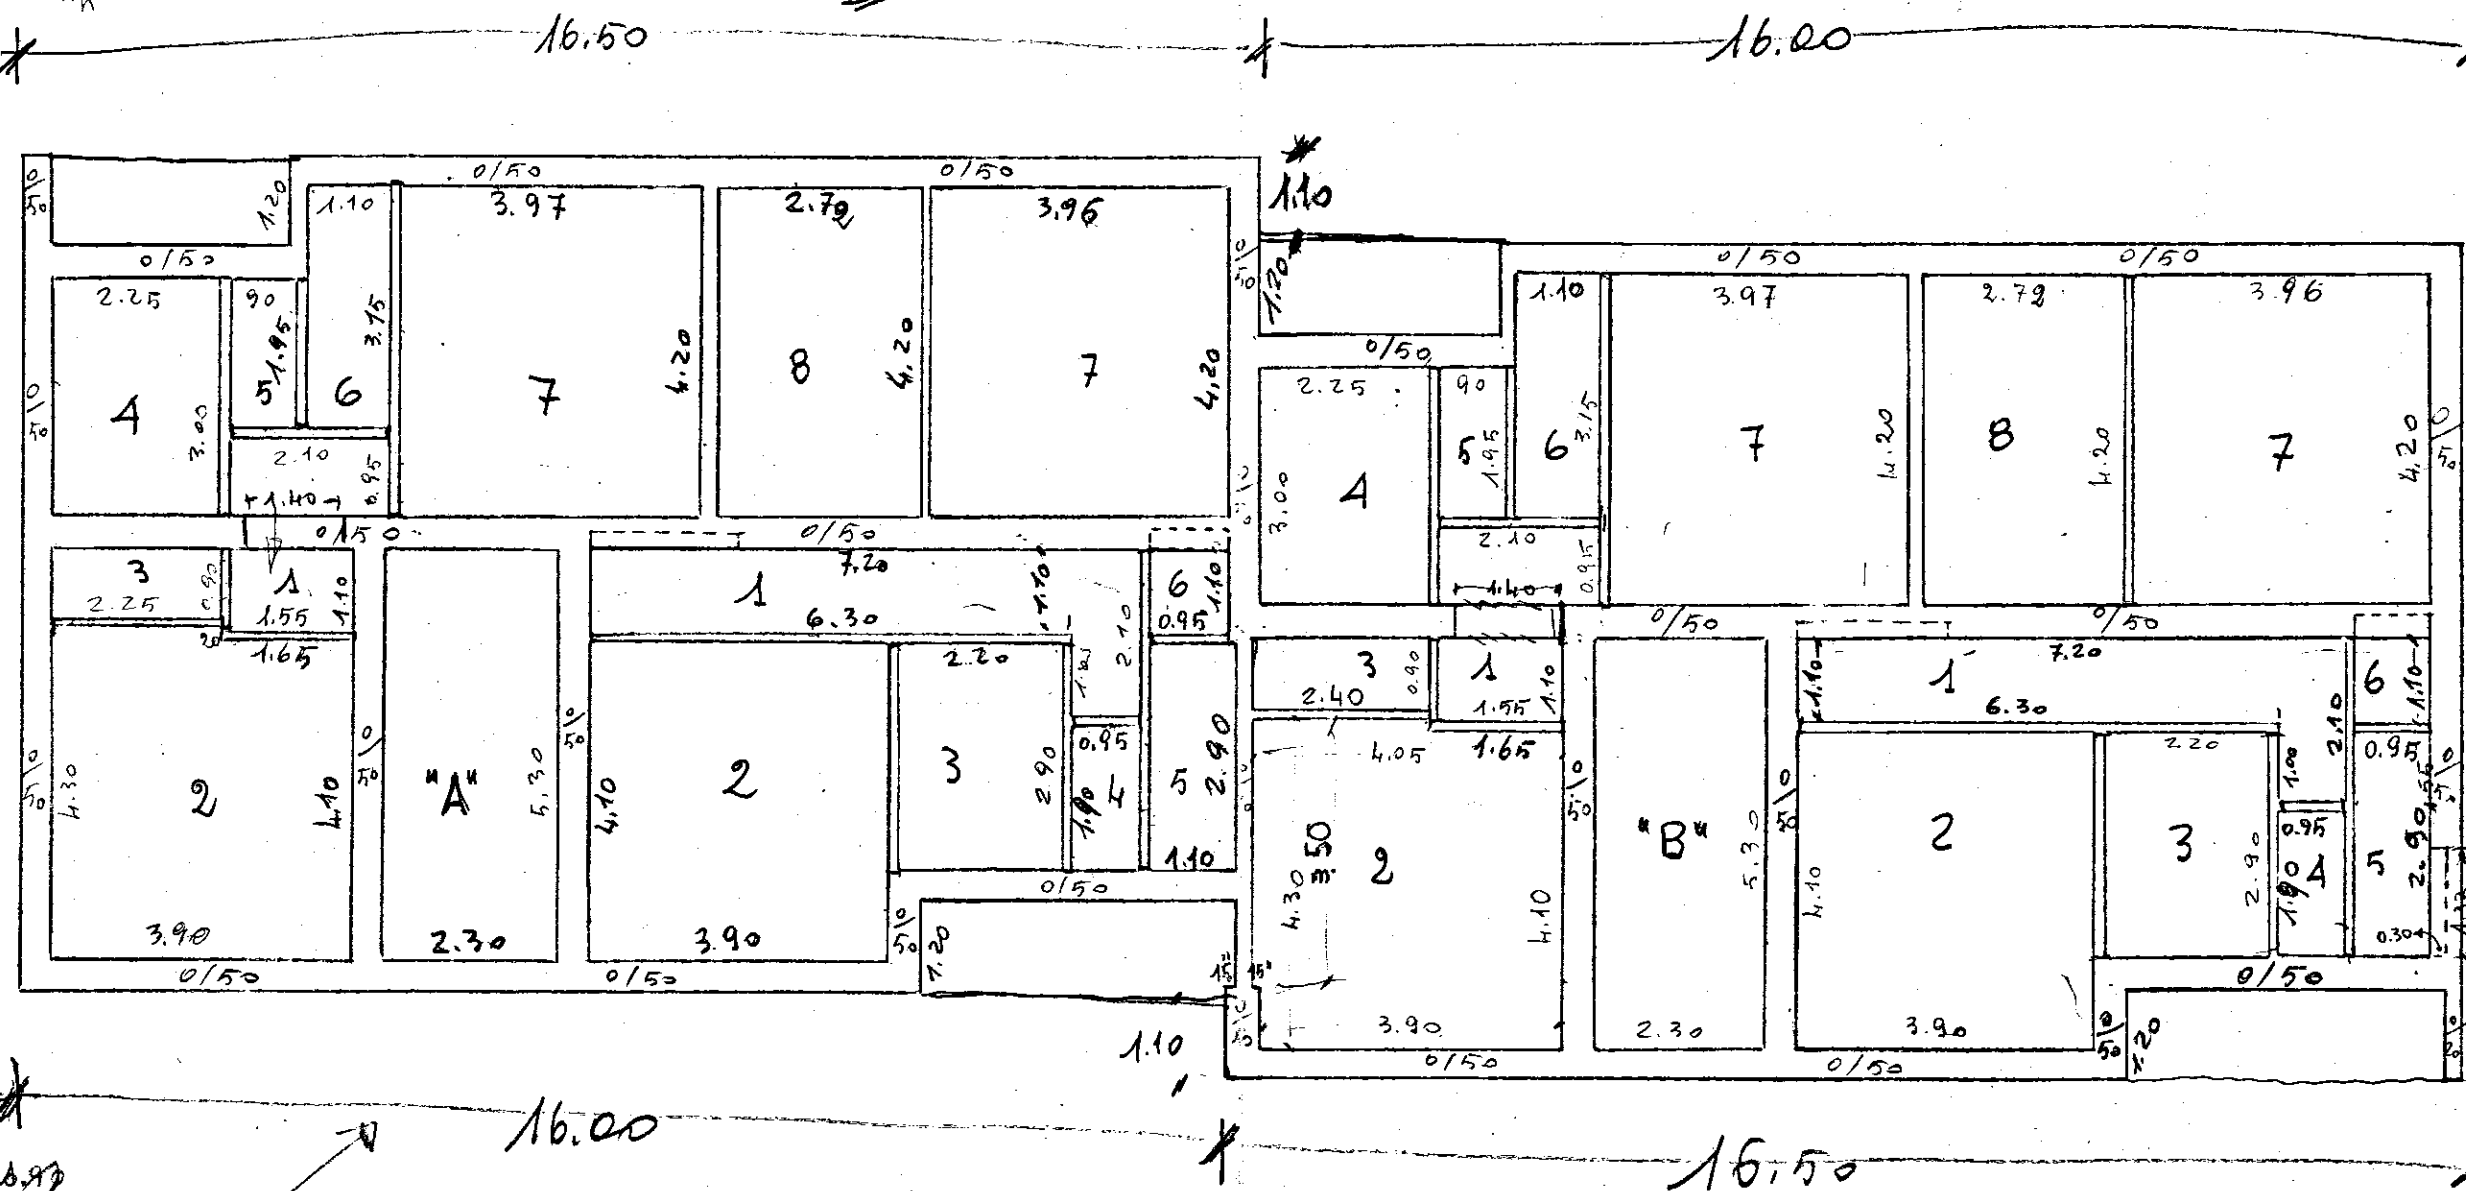

11.00

$$\begin{array}{r} 0.95 \\ 0.20 \\ \hline 1.75 \end{array}$$
$$\begin{array}{r} 2.90 \\ 0.10 \\ 1.10 \\ \hline 4.10 \\ 2.20 \\ \hline 6.30 \end{array}$$
$$\begin{array}{r} 2.90 \\ 0.12 \\ \hline 3.02 \end{array}$$
$$\begin{array}{r} 2.10 \\ 1.55 \\ \hline 0.55 \end{array}$$
$$\begin{array}{r} 1.40 \\ 0.15 \\ \hline 1.55 \end{array}$$

2320
2321
2322
2323

7.80
3.20
1.50
2.40
2.00
16.00

620 0.00
470 0.15
220 0.5
195

9.10
167
140

9/20
4/20
4/20

3500
780
240
140
0.20
1659

202
0.12
110

$$\begin{array}{r} 2.90 \\ 110 \\ \hline 180 \end{array}$$

4-6-9

~~0.16
3.86
0.92
0.25
1.10
1.120
3.92
16.0~~

4.72
0.60

0

~~7.80~~
~~3.30~~
~~2.40~~
~~2.00~~
~~1.00~~
~~16.50~~