


SEZ. C-C'

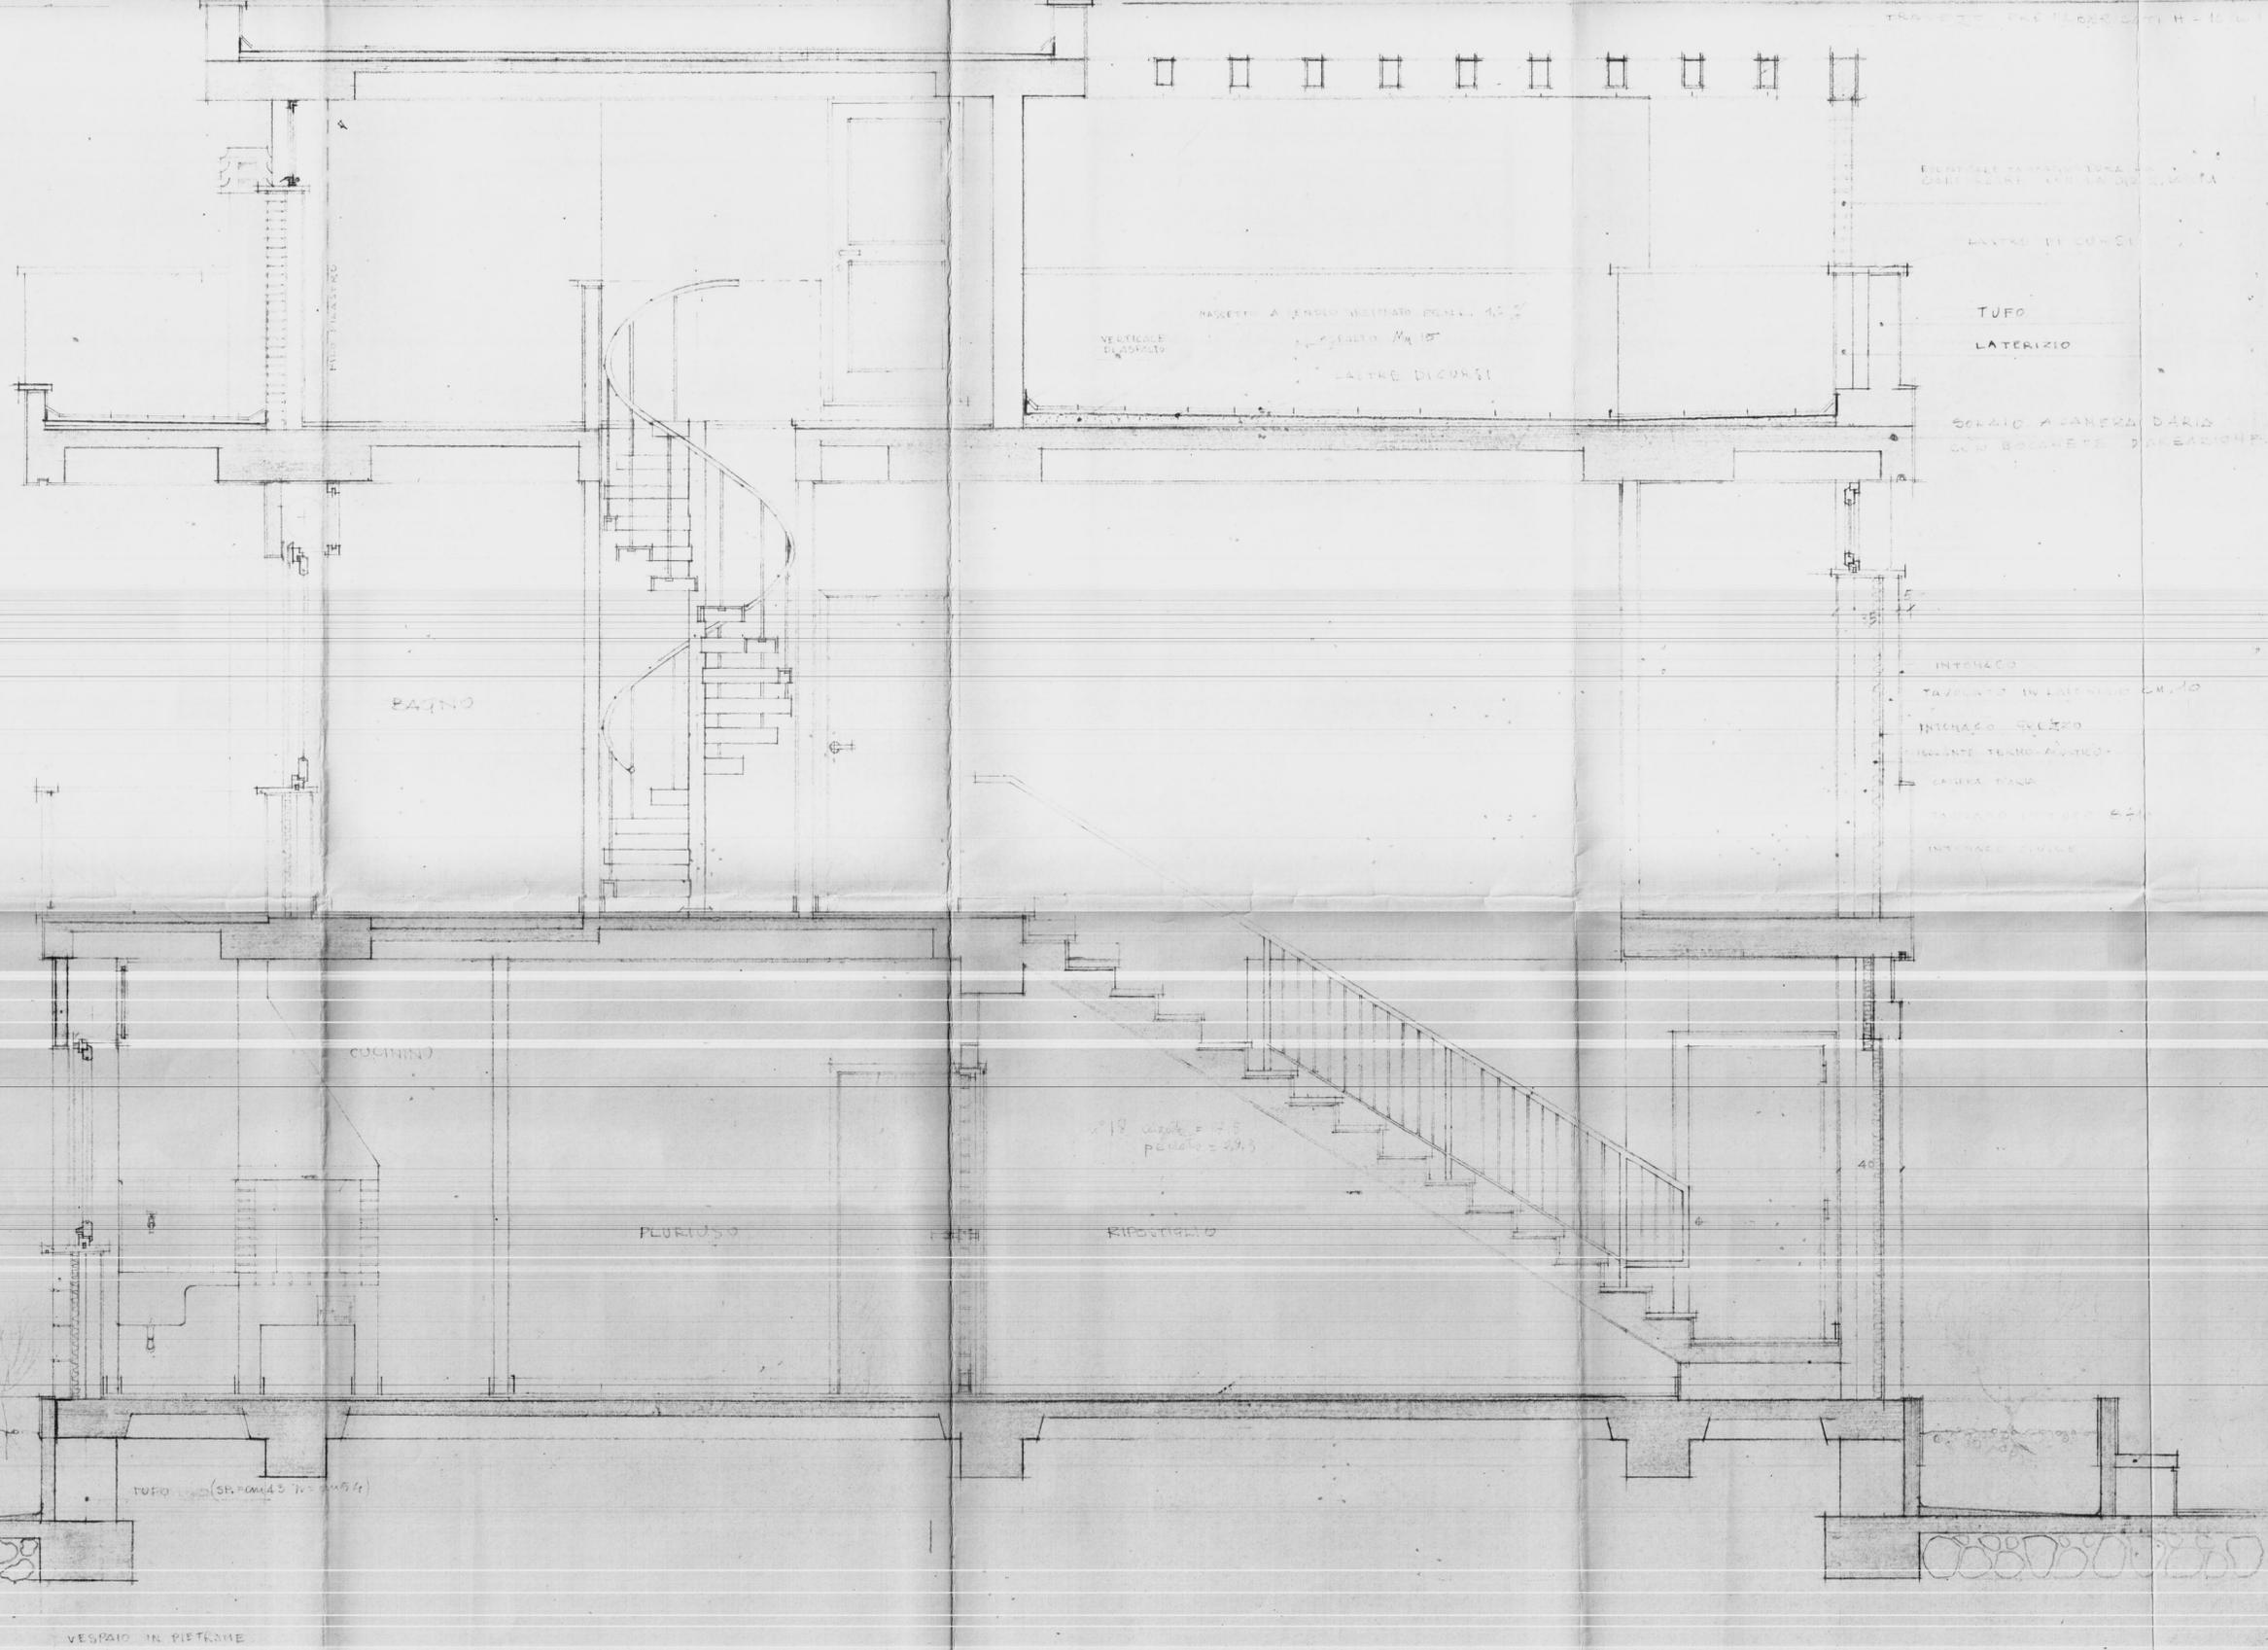

Scala 1/20