


5 + 1 continuation

G E S C A L - B R I N D I S I
Q U A R T I E R E S . E L I A

C A N T I E R E 3 1 5 1 - L O T T O A₂
P A L A Z Z I N A 8-9 - S C A L A G-H
P I A N T A P I A N O Q U I N T O
D E S T I N A Z I O N E : L O C A Z I O N E
R A P P . 1 : 1 0 0

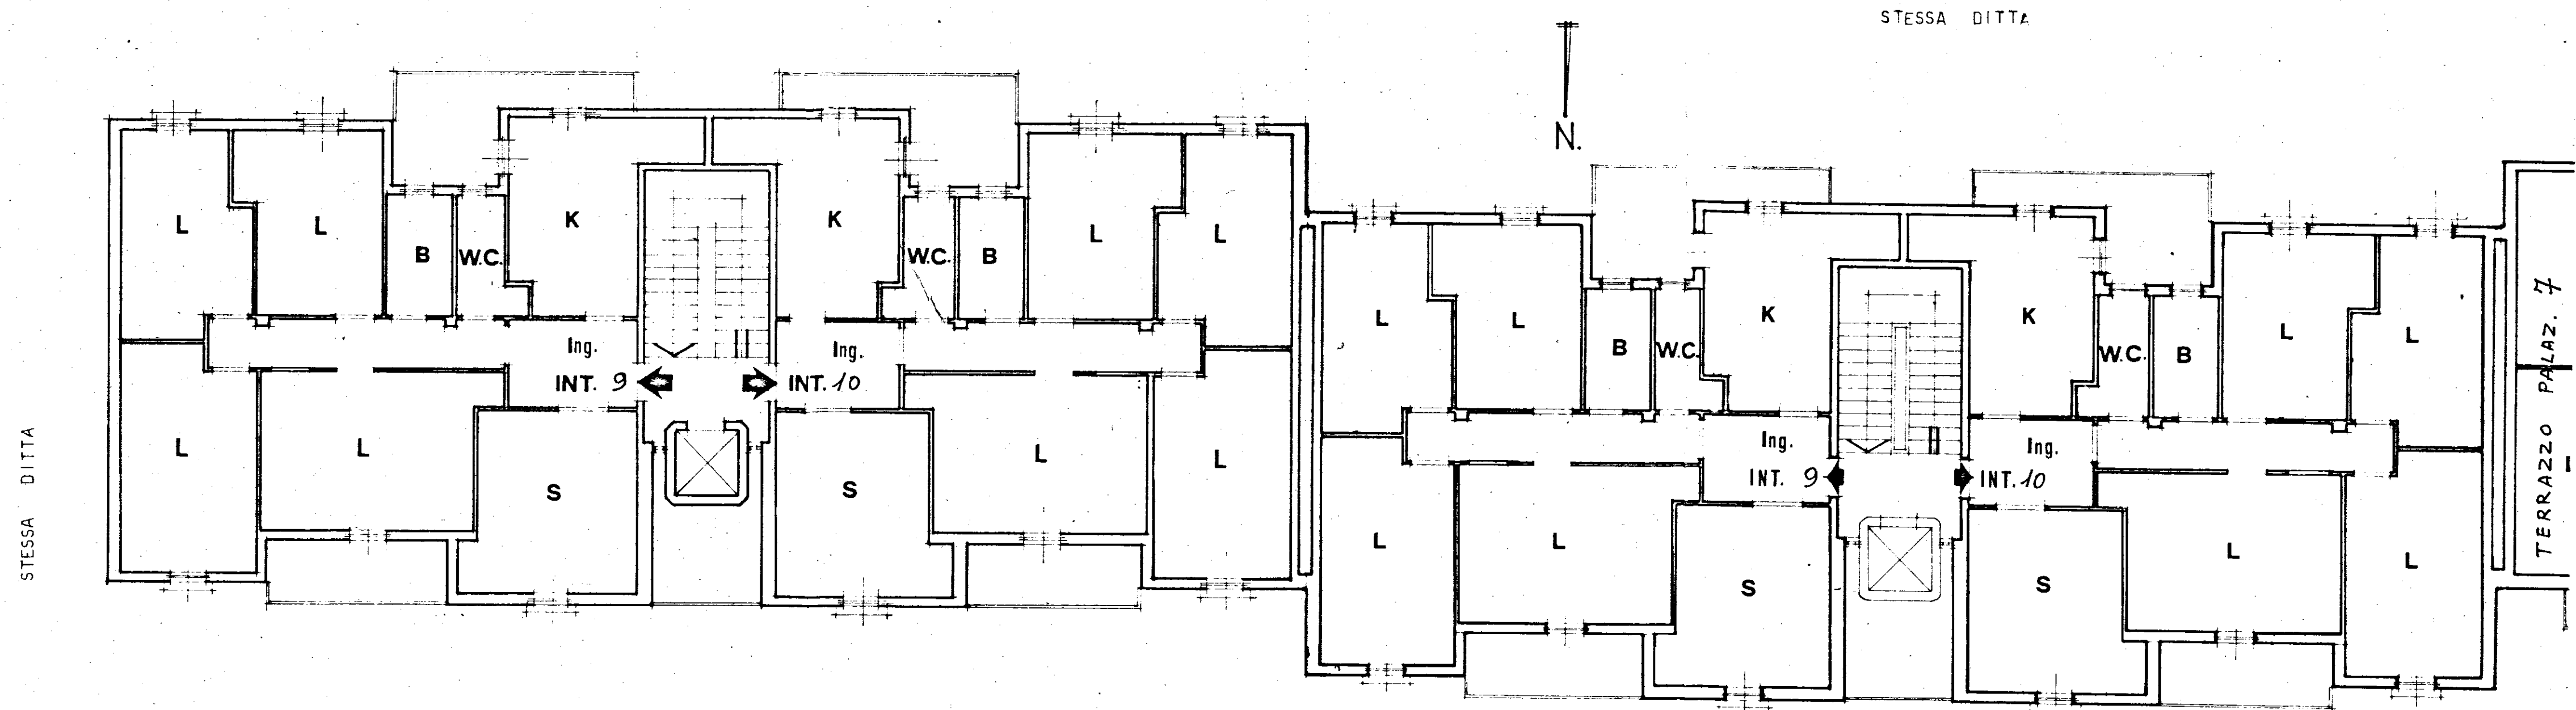

PALAZ. 9 - SCALA I	
INT. 9	
INT. 10	

PALAZ. 8 - SCALA H	
INT. 9	
INT. 10	

STESSA DITTA - PIAZZALE INTERNO