
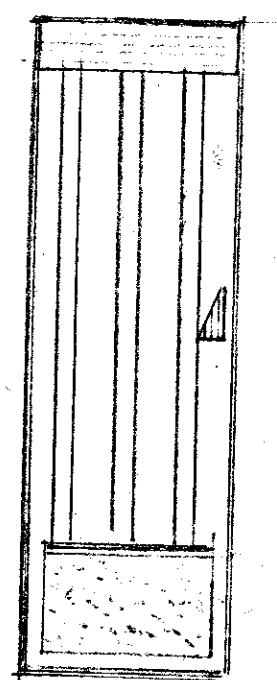
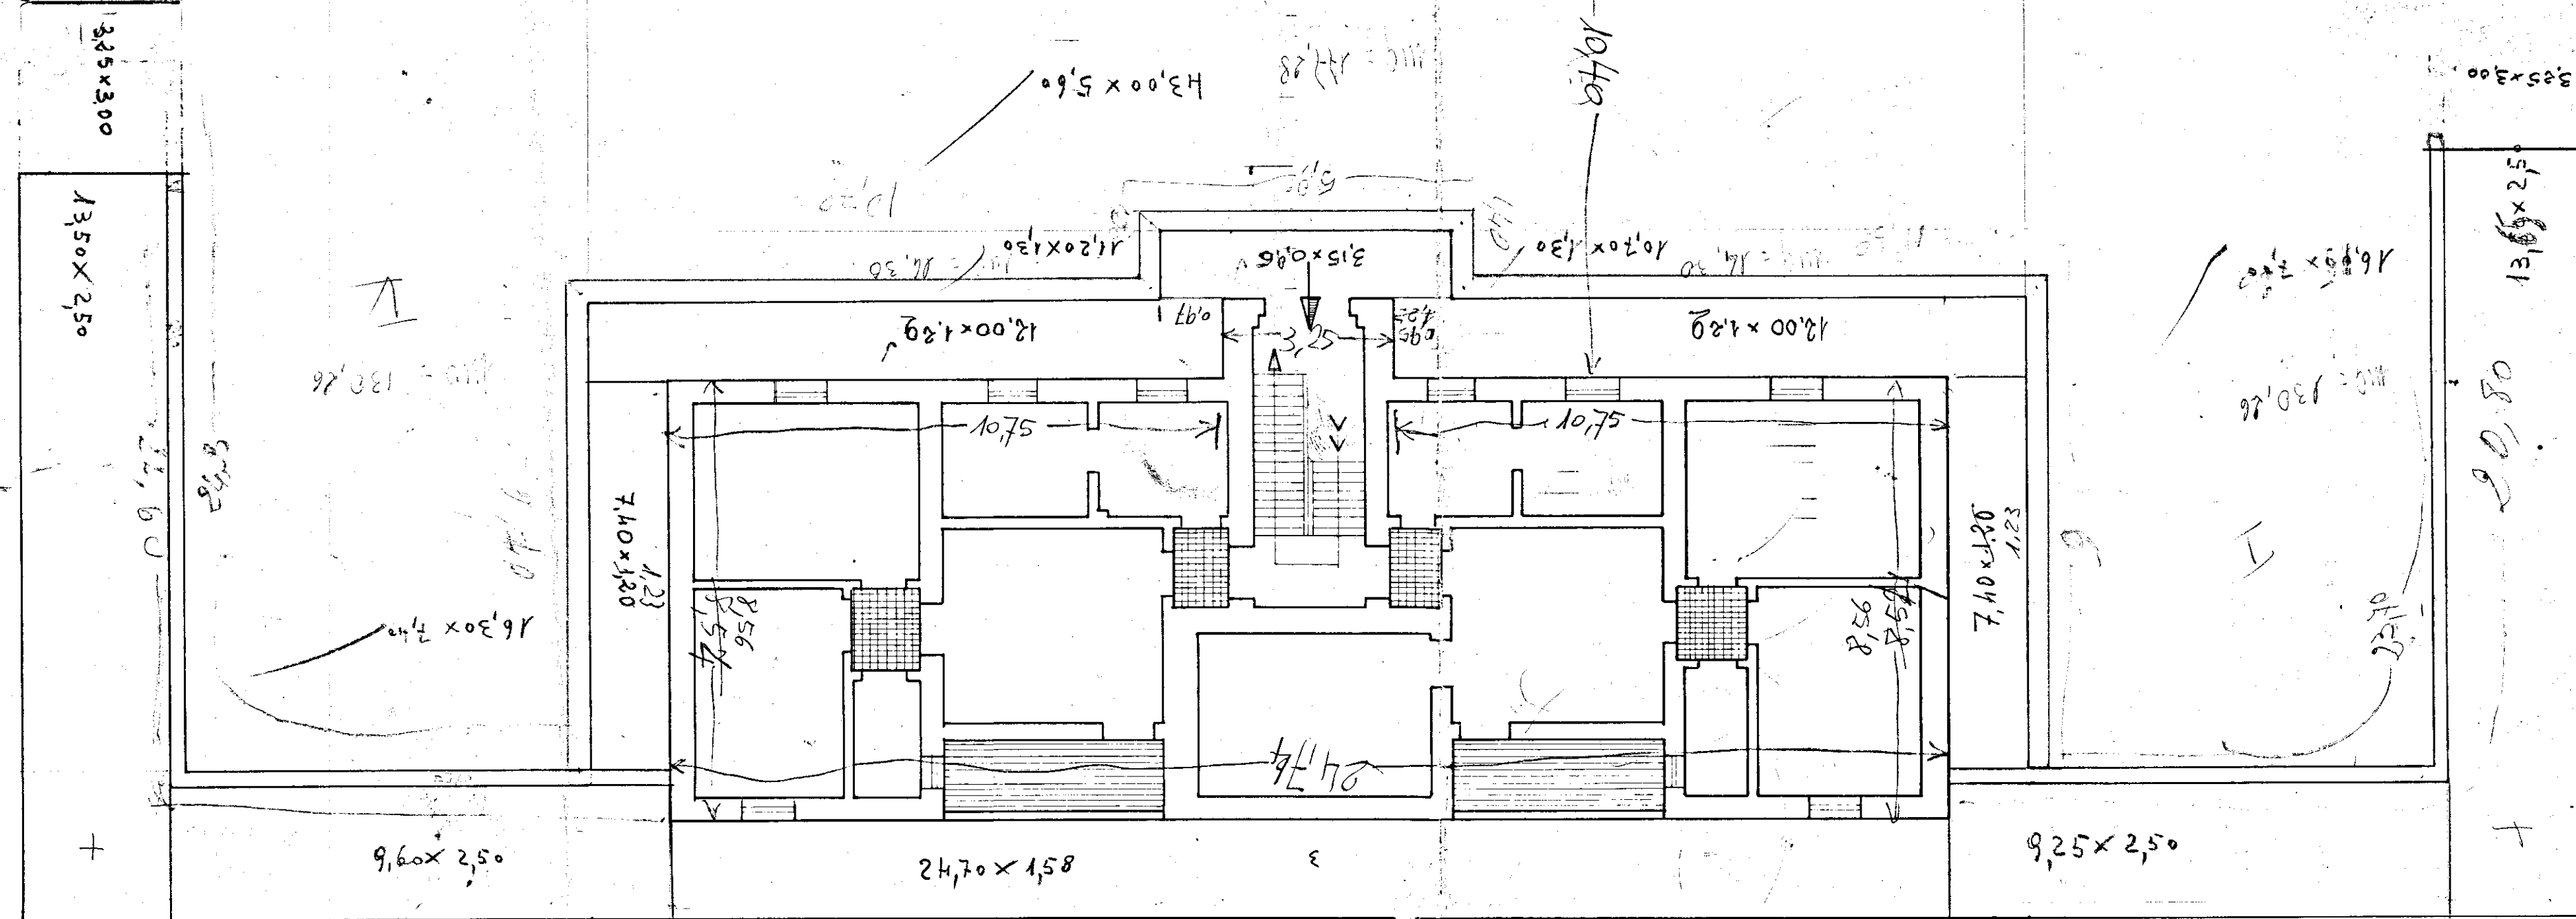
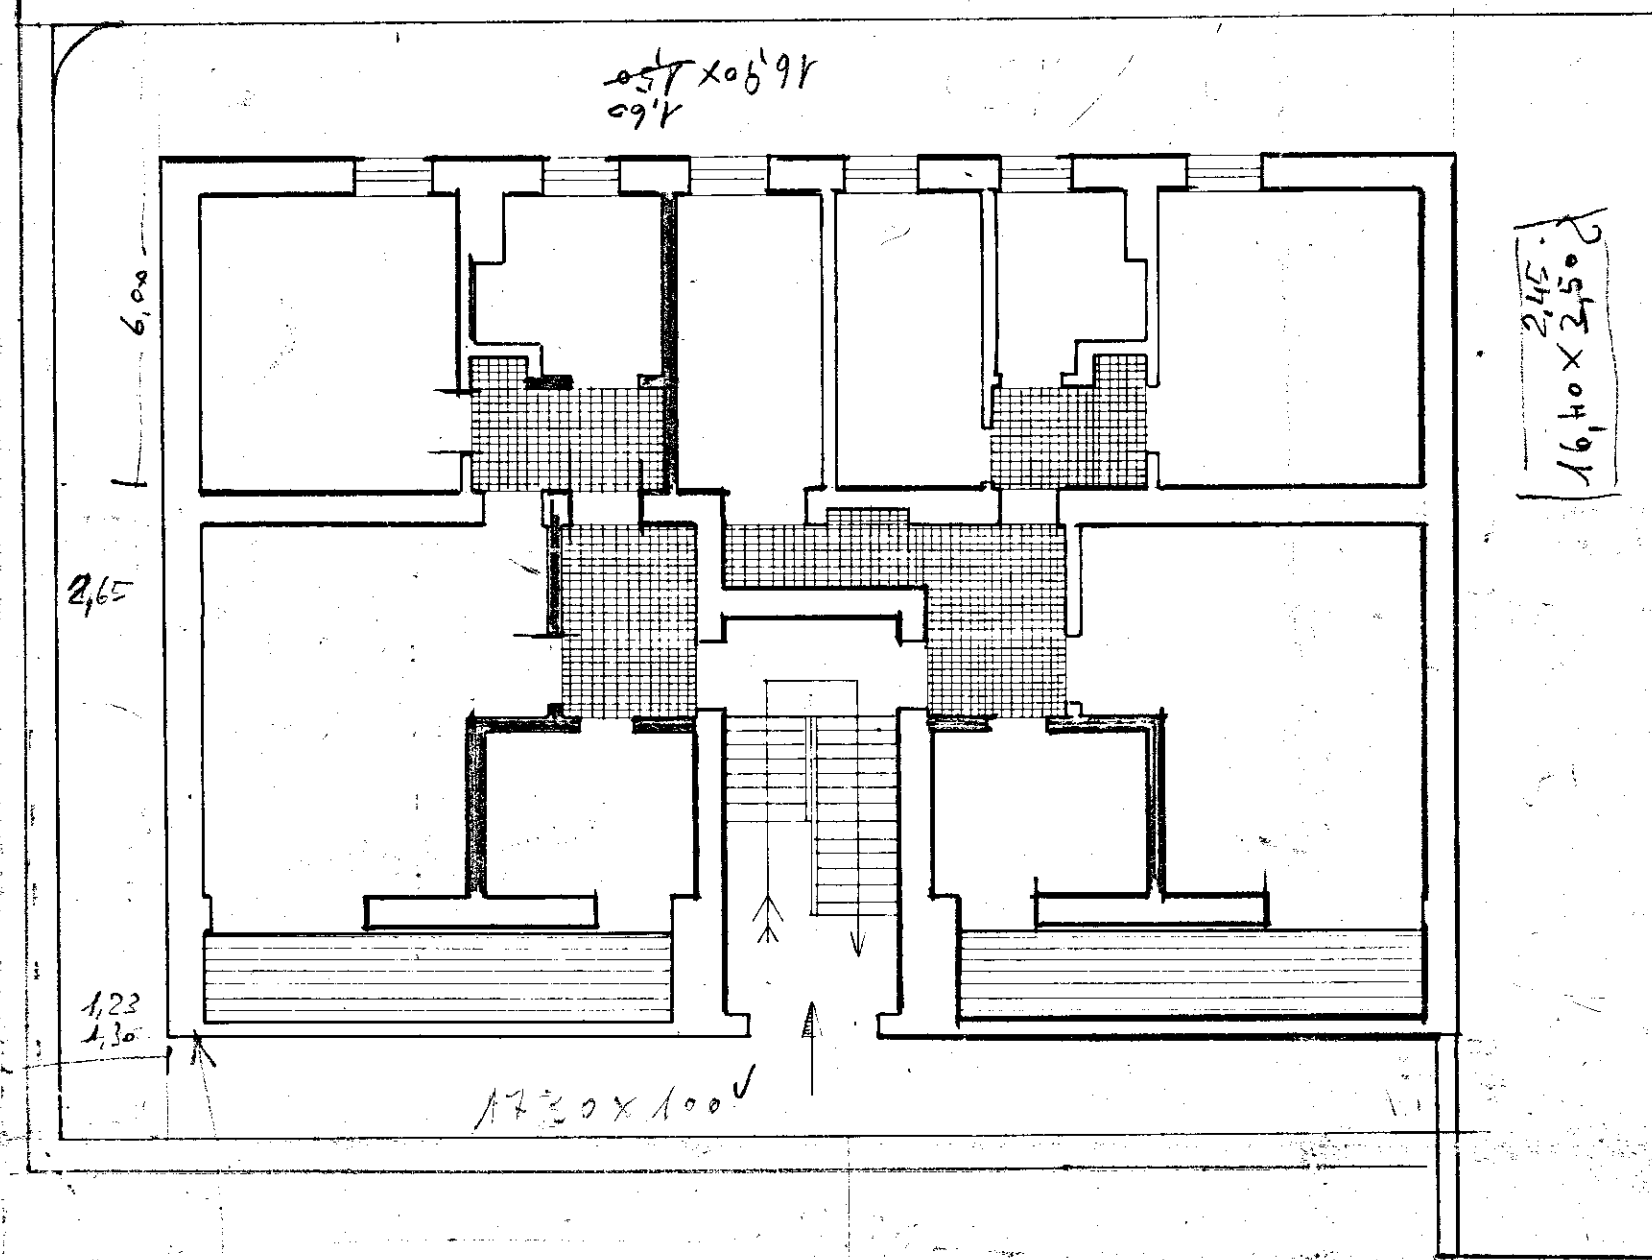
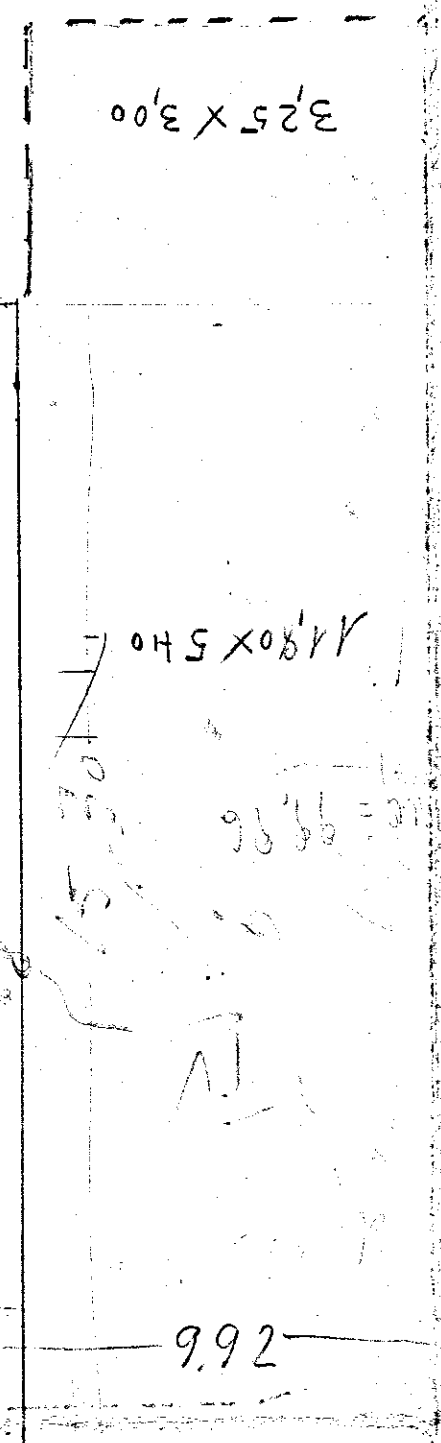


misure delle
 Le superfici dei manufatti
 sono riferite al: al pietrame al
 sotto dei cordoni che sono 0,3

$\frac{13,25}{25} = 0,53$
 $\frac{12,25}{25} = 0,49$

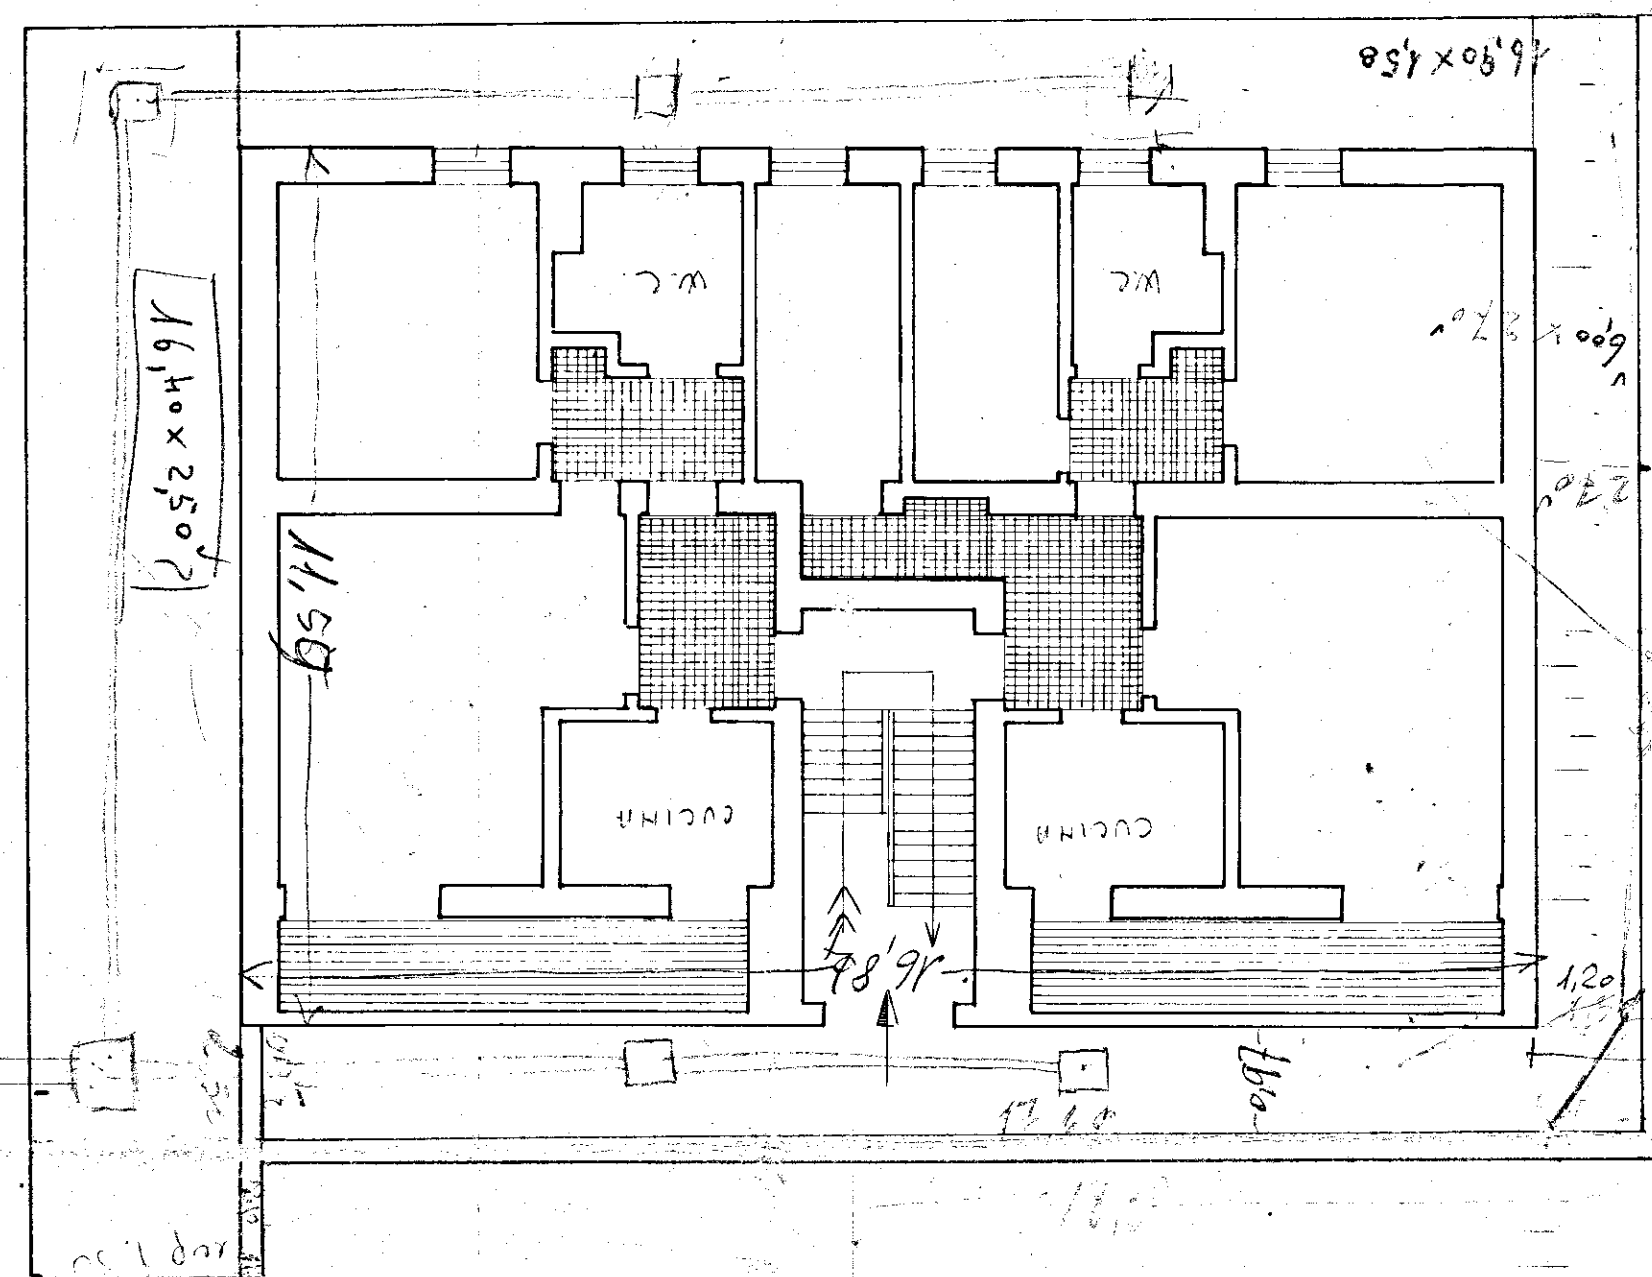

Totale m² = 42,09