



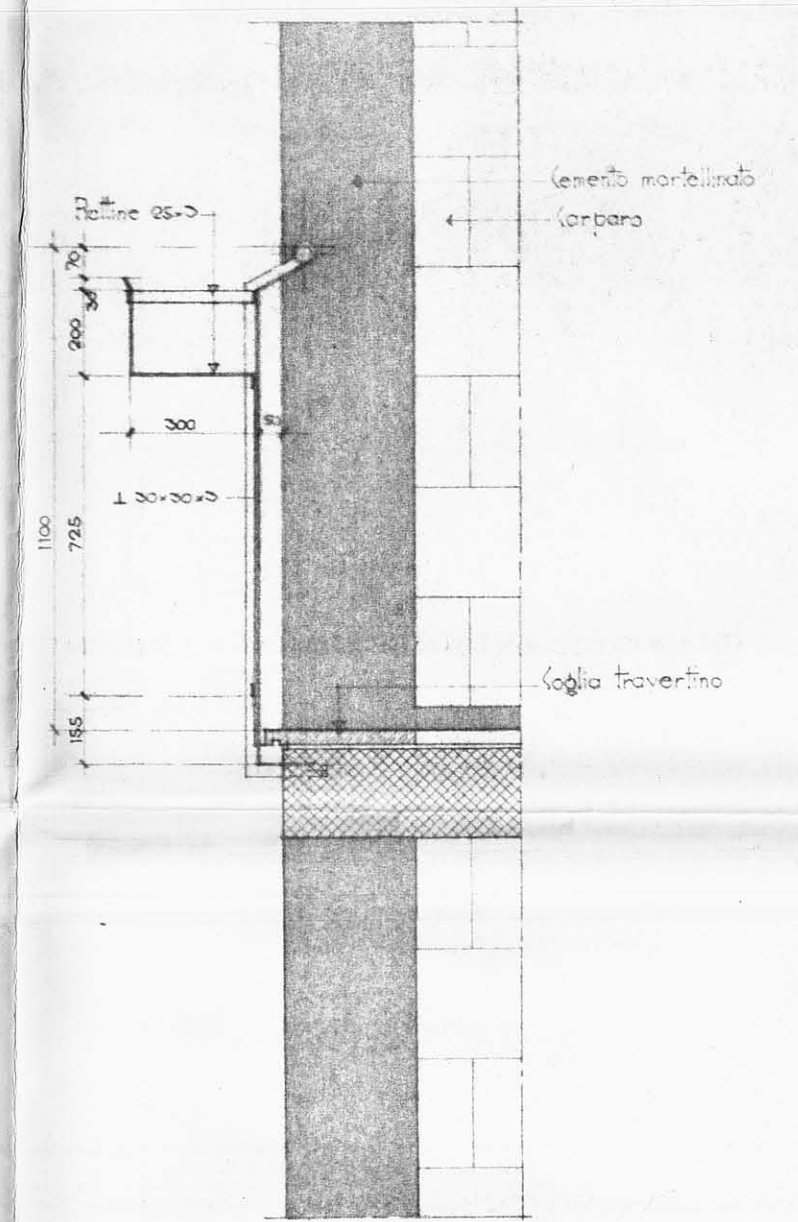

SEZIONE

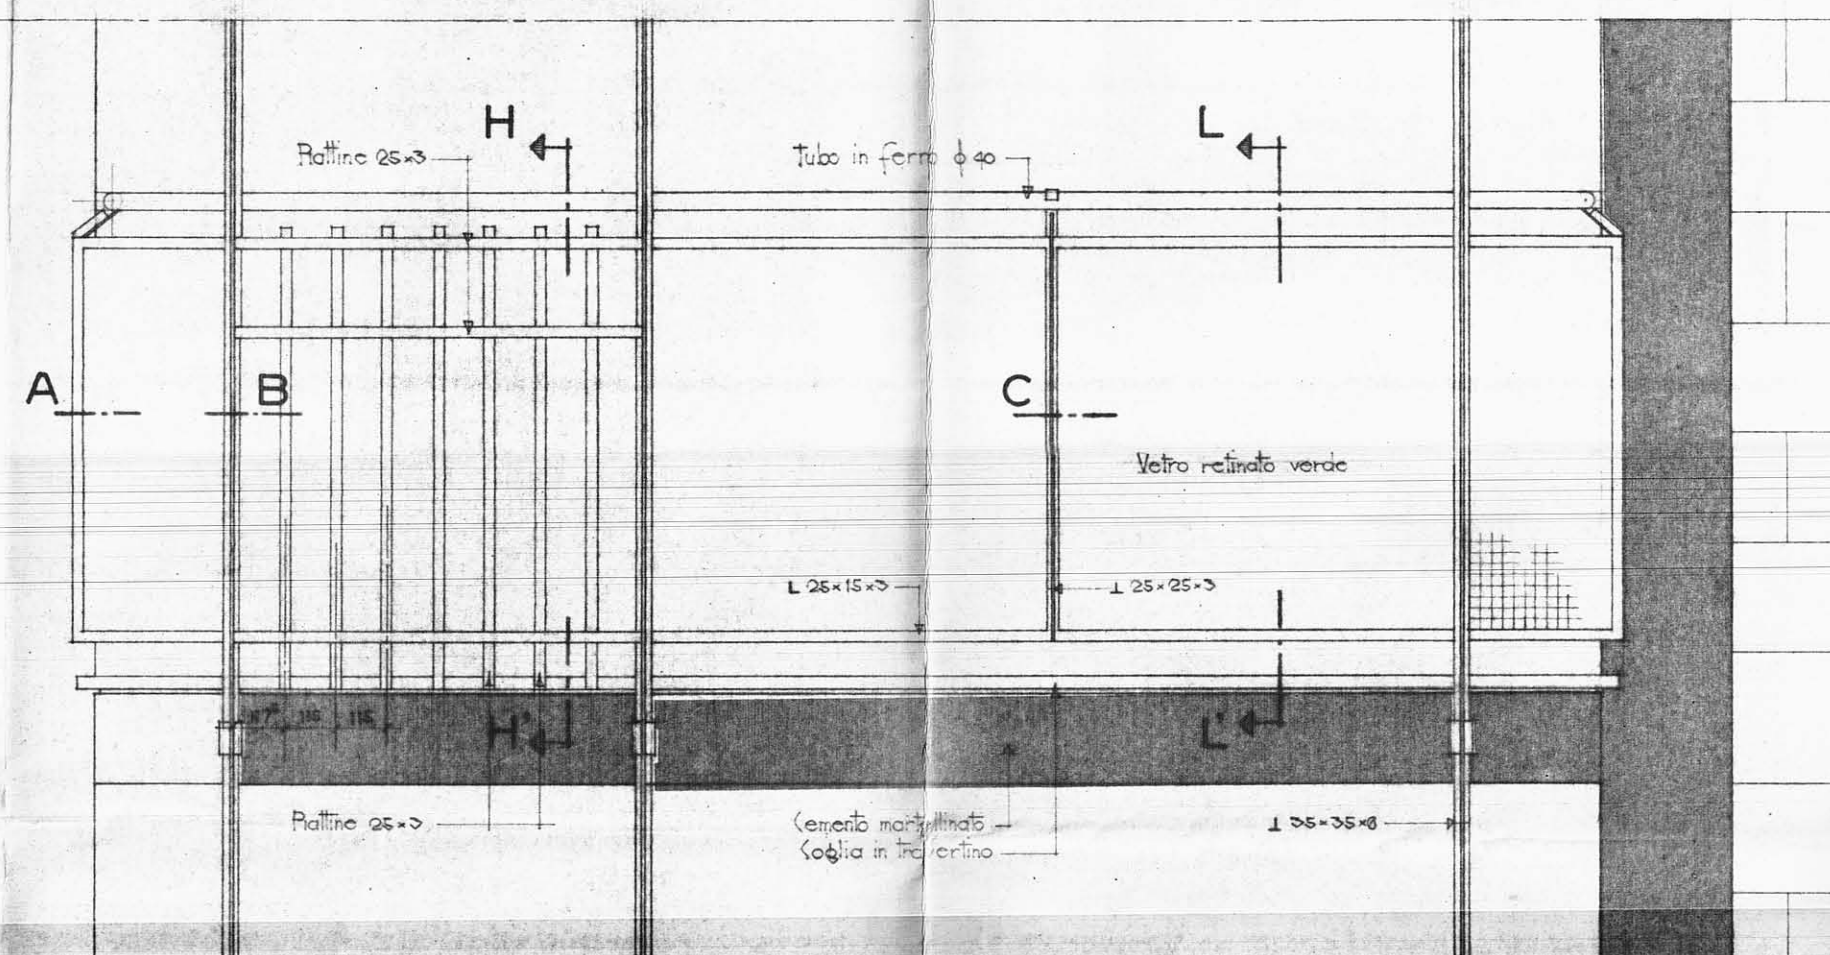

Tubo in ferro Ø 40
Plattine 25x25

1050
765
200
300
80
130-30-3
85

35x35x45 — D

tubo in ferro cado

100

95

lato retinato

100

80

75

SEZIONE BALCONE

