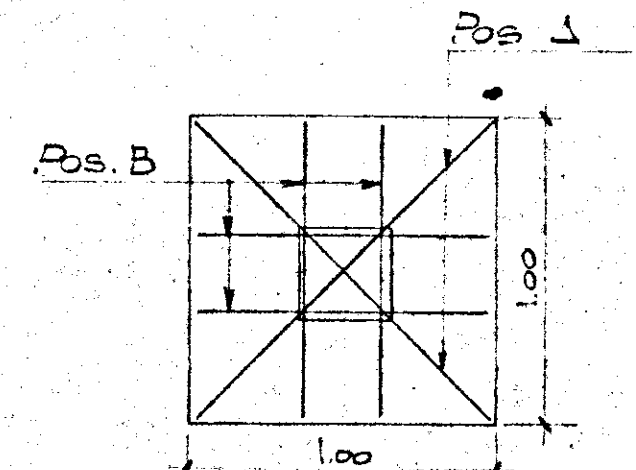
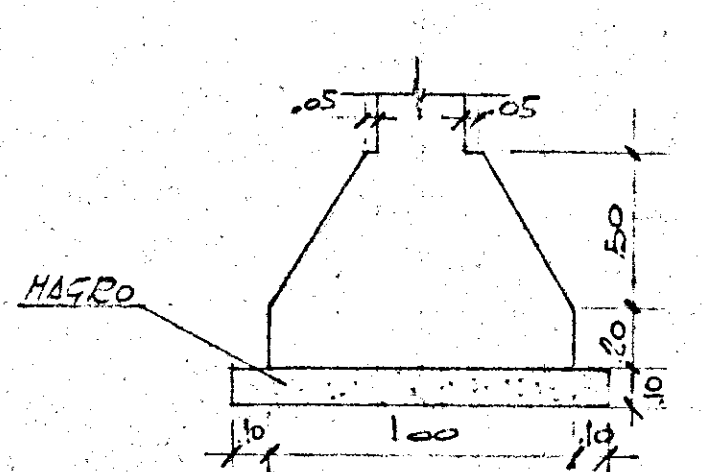
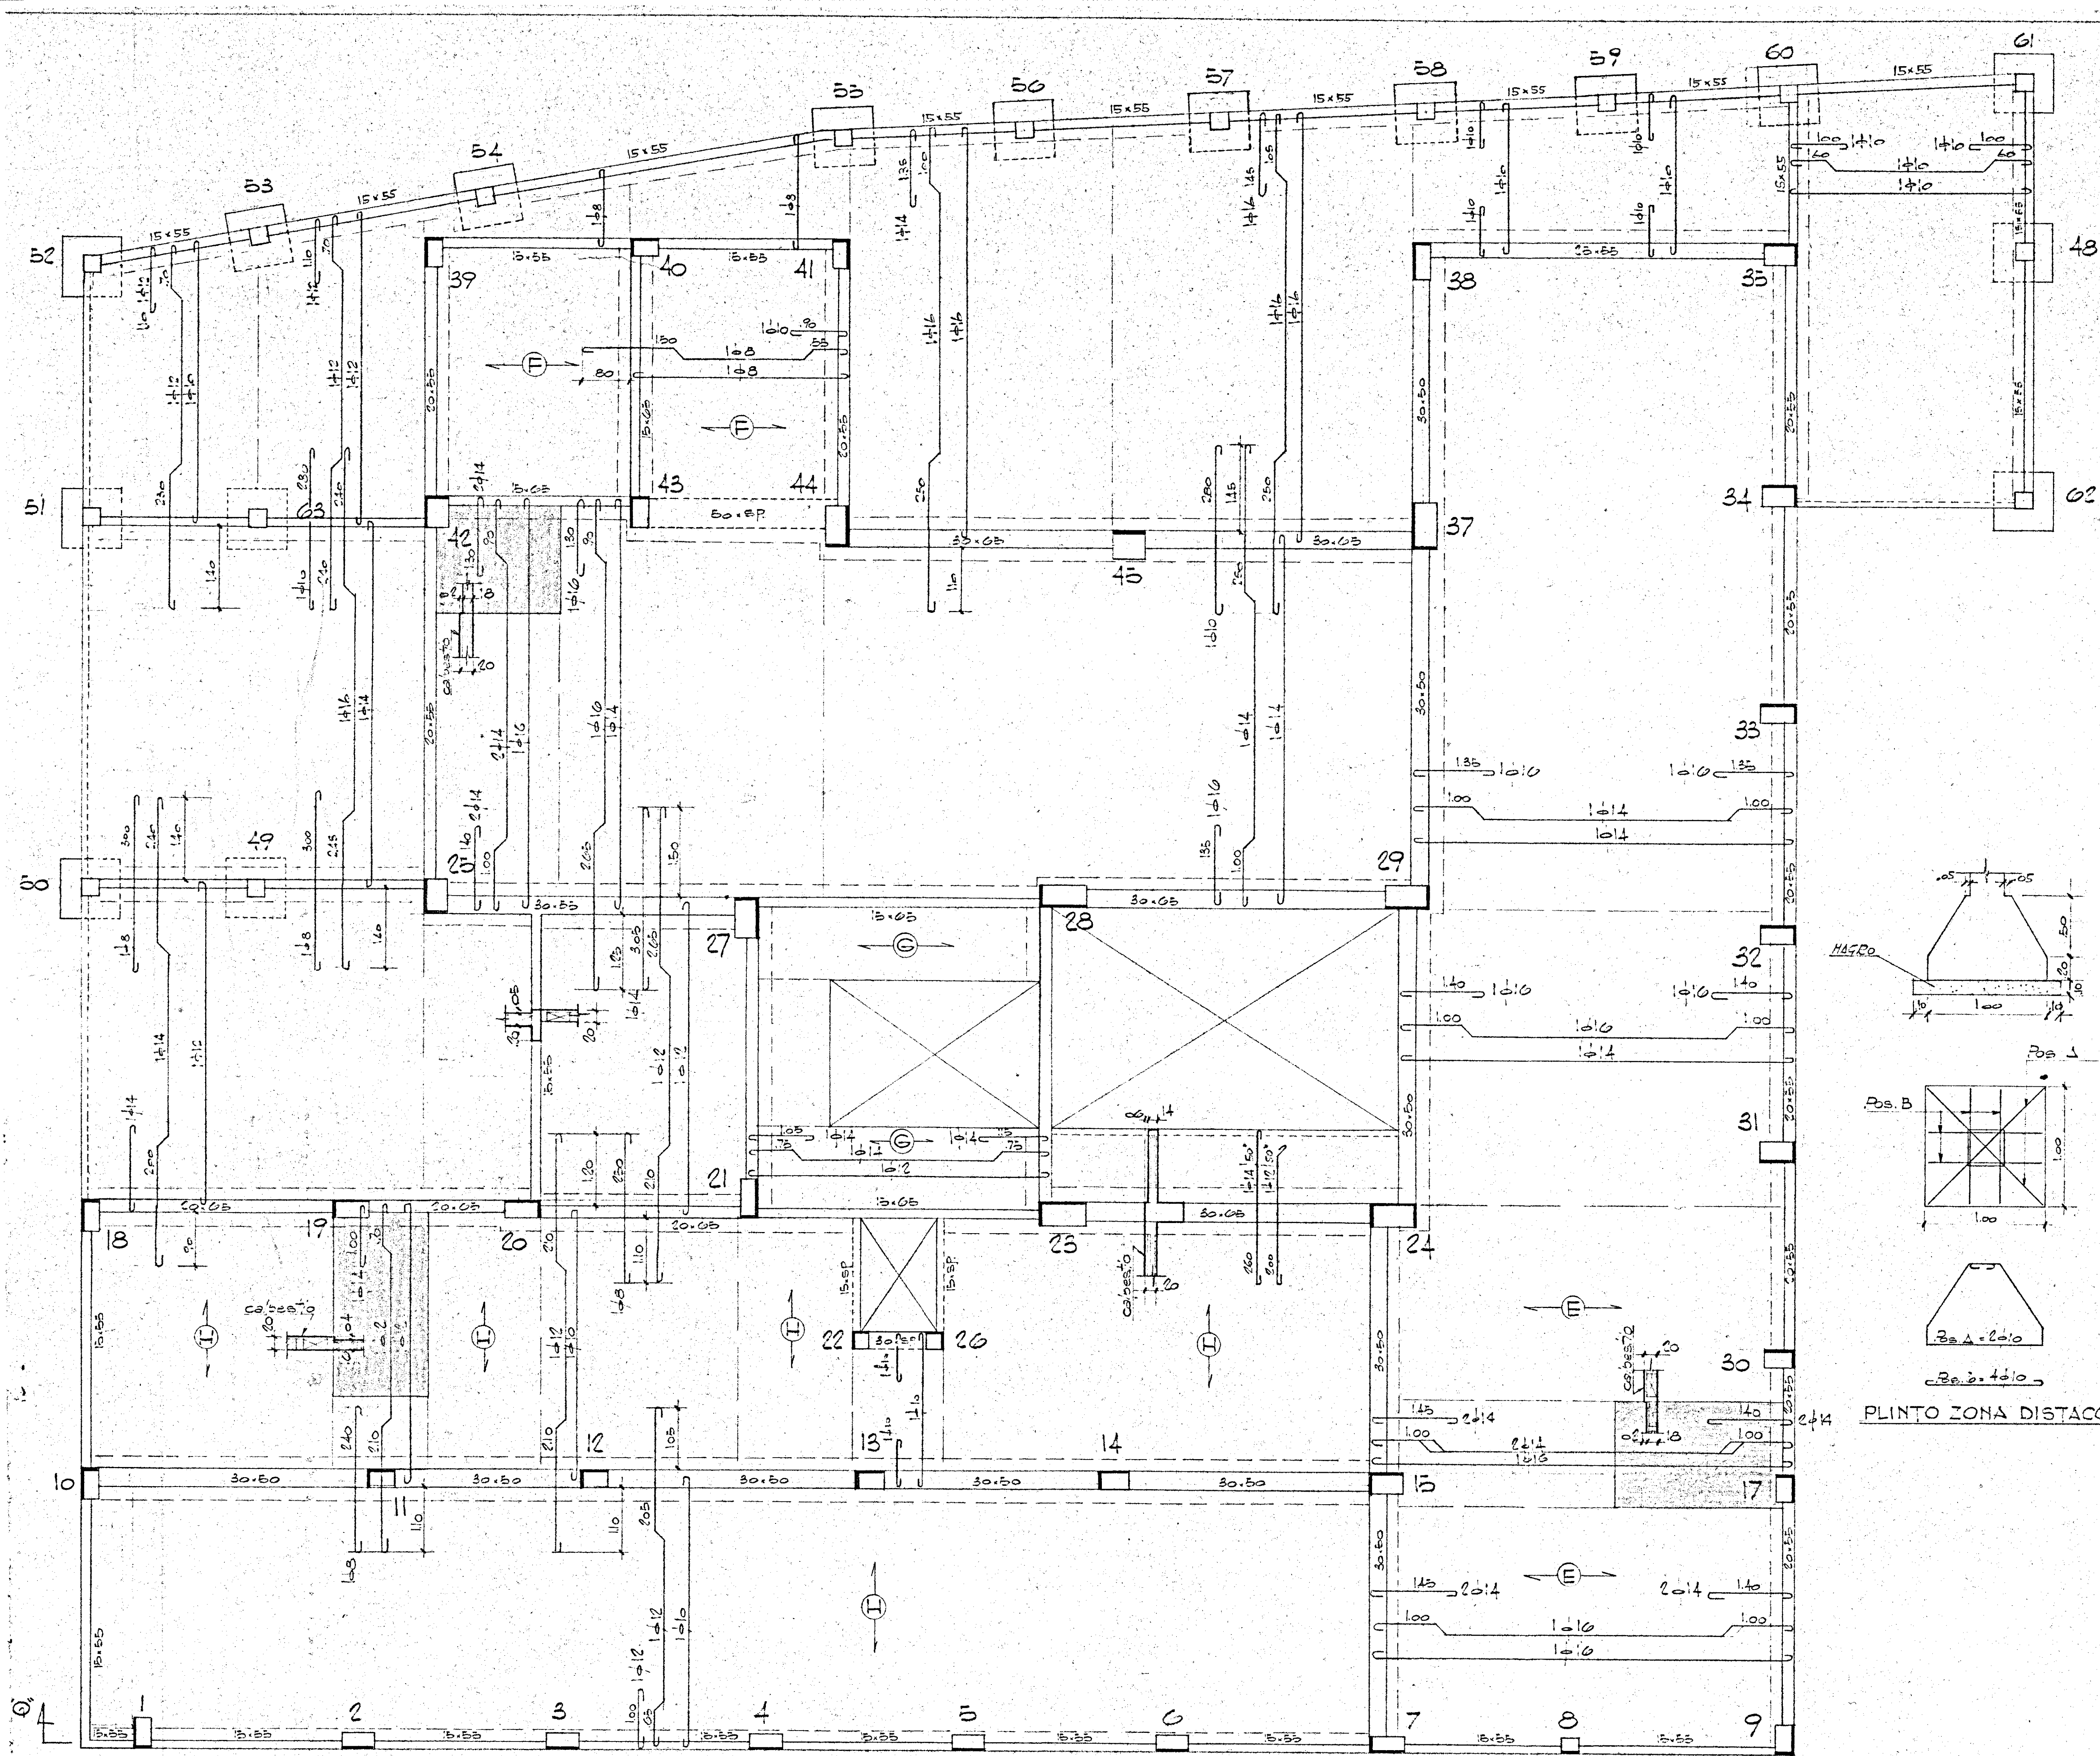


PLINTO ZONA DISTACCHI

TABELLA PILASTRI					
PILASTRI	1° ORDINE		2° ORDINE		S.
	CM. CM.	φ	CM. CM.	φ	
1	35x50	4φ10	30x50	4φ14	
2-3-4-5-6	30x50	4φ10	30x50	4φ14	
7	35x50	4φ10	30x50	4φ14	
8	35x50	4φ10	30x50	4φ14	
9	35x50	4φ10	30x50	4φ14	
10	35x50	4φ10	30x50	4φ14	
11-12	35x50	4φ10	30x50	4φ14	
13-14	35x50	4φ10	30x50	4φ14	
15	35x50	4φ10	30x50	4φ14	
17	35x50	4φ10	30x50	4φ14	
18	35x50	4φ10	30x50	4φ14	
19-20	35x50	4φ10	30x50	4φ14	
21	35x50	4φ10	30x50	4φ14	
23	30x40	4φ10	30x50	4φ14	
24	30x40	4φ10	30x50	4φ14	
25	30x40	4φ10	30x50	4φ14	
27	30x40	4φ10	30x50	4φ14	
28	30x40	4φ10	30x50	4φ14	
29	30x40	4φ10	30x50	4φ14	
30	30x40	4φ10	30x50	4φ14	
31-32-33-34	30x50	4φ10	30x50	4φ14	
35	30x50	4φ10	30x50	4φ14	
37	30x50	4φ10	30x50	4φ14	
38	30x50	4φ10	30x50	4φ14	
39	30x50	4φ10	30x50	4φ14	
40	30x50	4φ10	30x50	4φ14	
41	30x50	4φ10	30x50	4φ14	
42	30x50	4φ10	30x50	4φ14	
43	30x50	4φ10	30x50	4φ14	
44	30x50	4φ10	30x50	4φ14	
45	30x50	4φ10	30x50	4φ14	

SOLAI 11.20" INTERASSE TRAVETTI 50"

* N.B. Per il primo ordine le dimensioni minime.

21/1/1964
Sostituito con tavola 37904 bis approvata

DATA		MODIFICHE		DISEGNATO	
COOP "17 MARZO"					
CARPENTERIA 1° SOLAIO					DIS. N°
CALCESTRUZZO 2800 kg/cm²					37904
CEMENTO 730 A 300 kg/mc					
FERRO SEMIDURO 1950-20					
DATA 28/11/63					VERIFICATO