


7

FINESTRE BAGNI E GABINETTI.

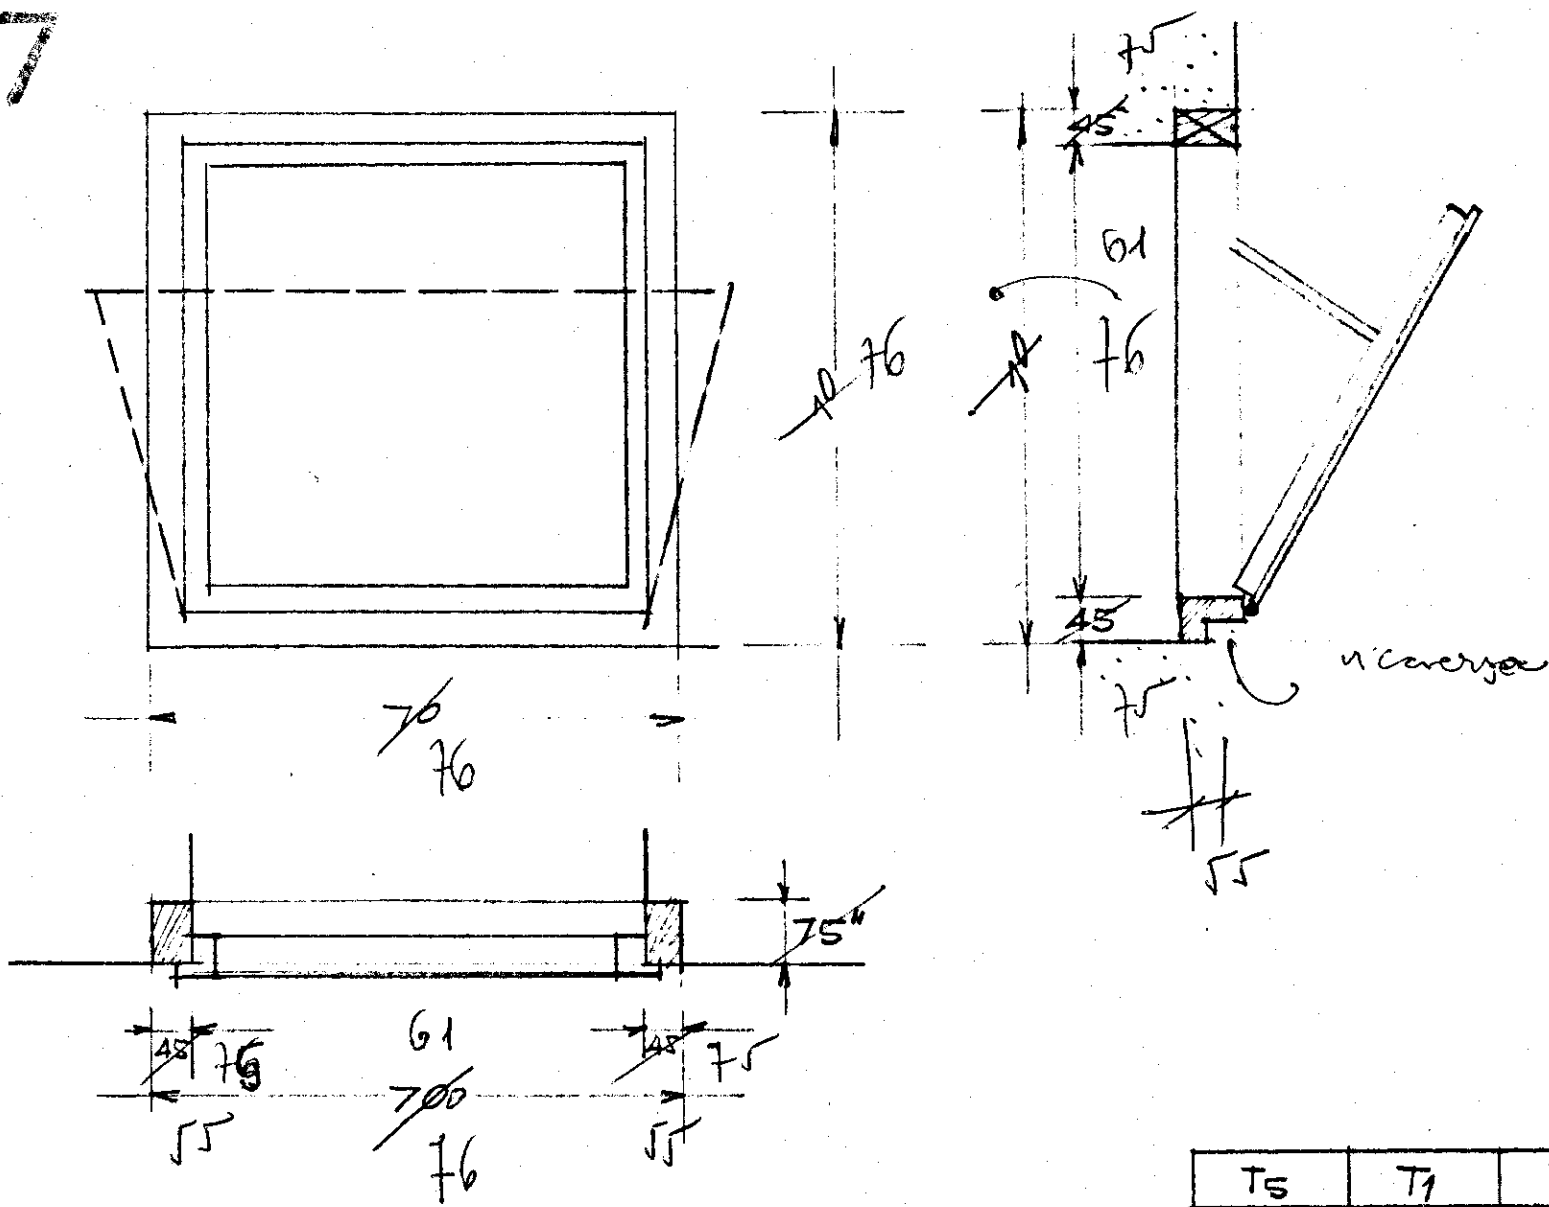

T5	T1	T1	T4	T4	TOTALE
26	40	40	40	40	186