

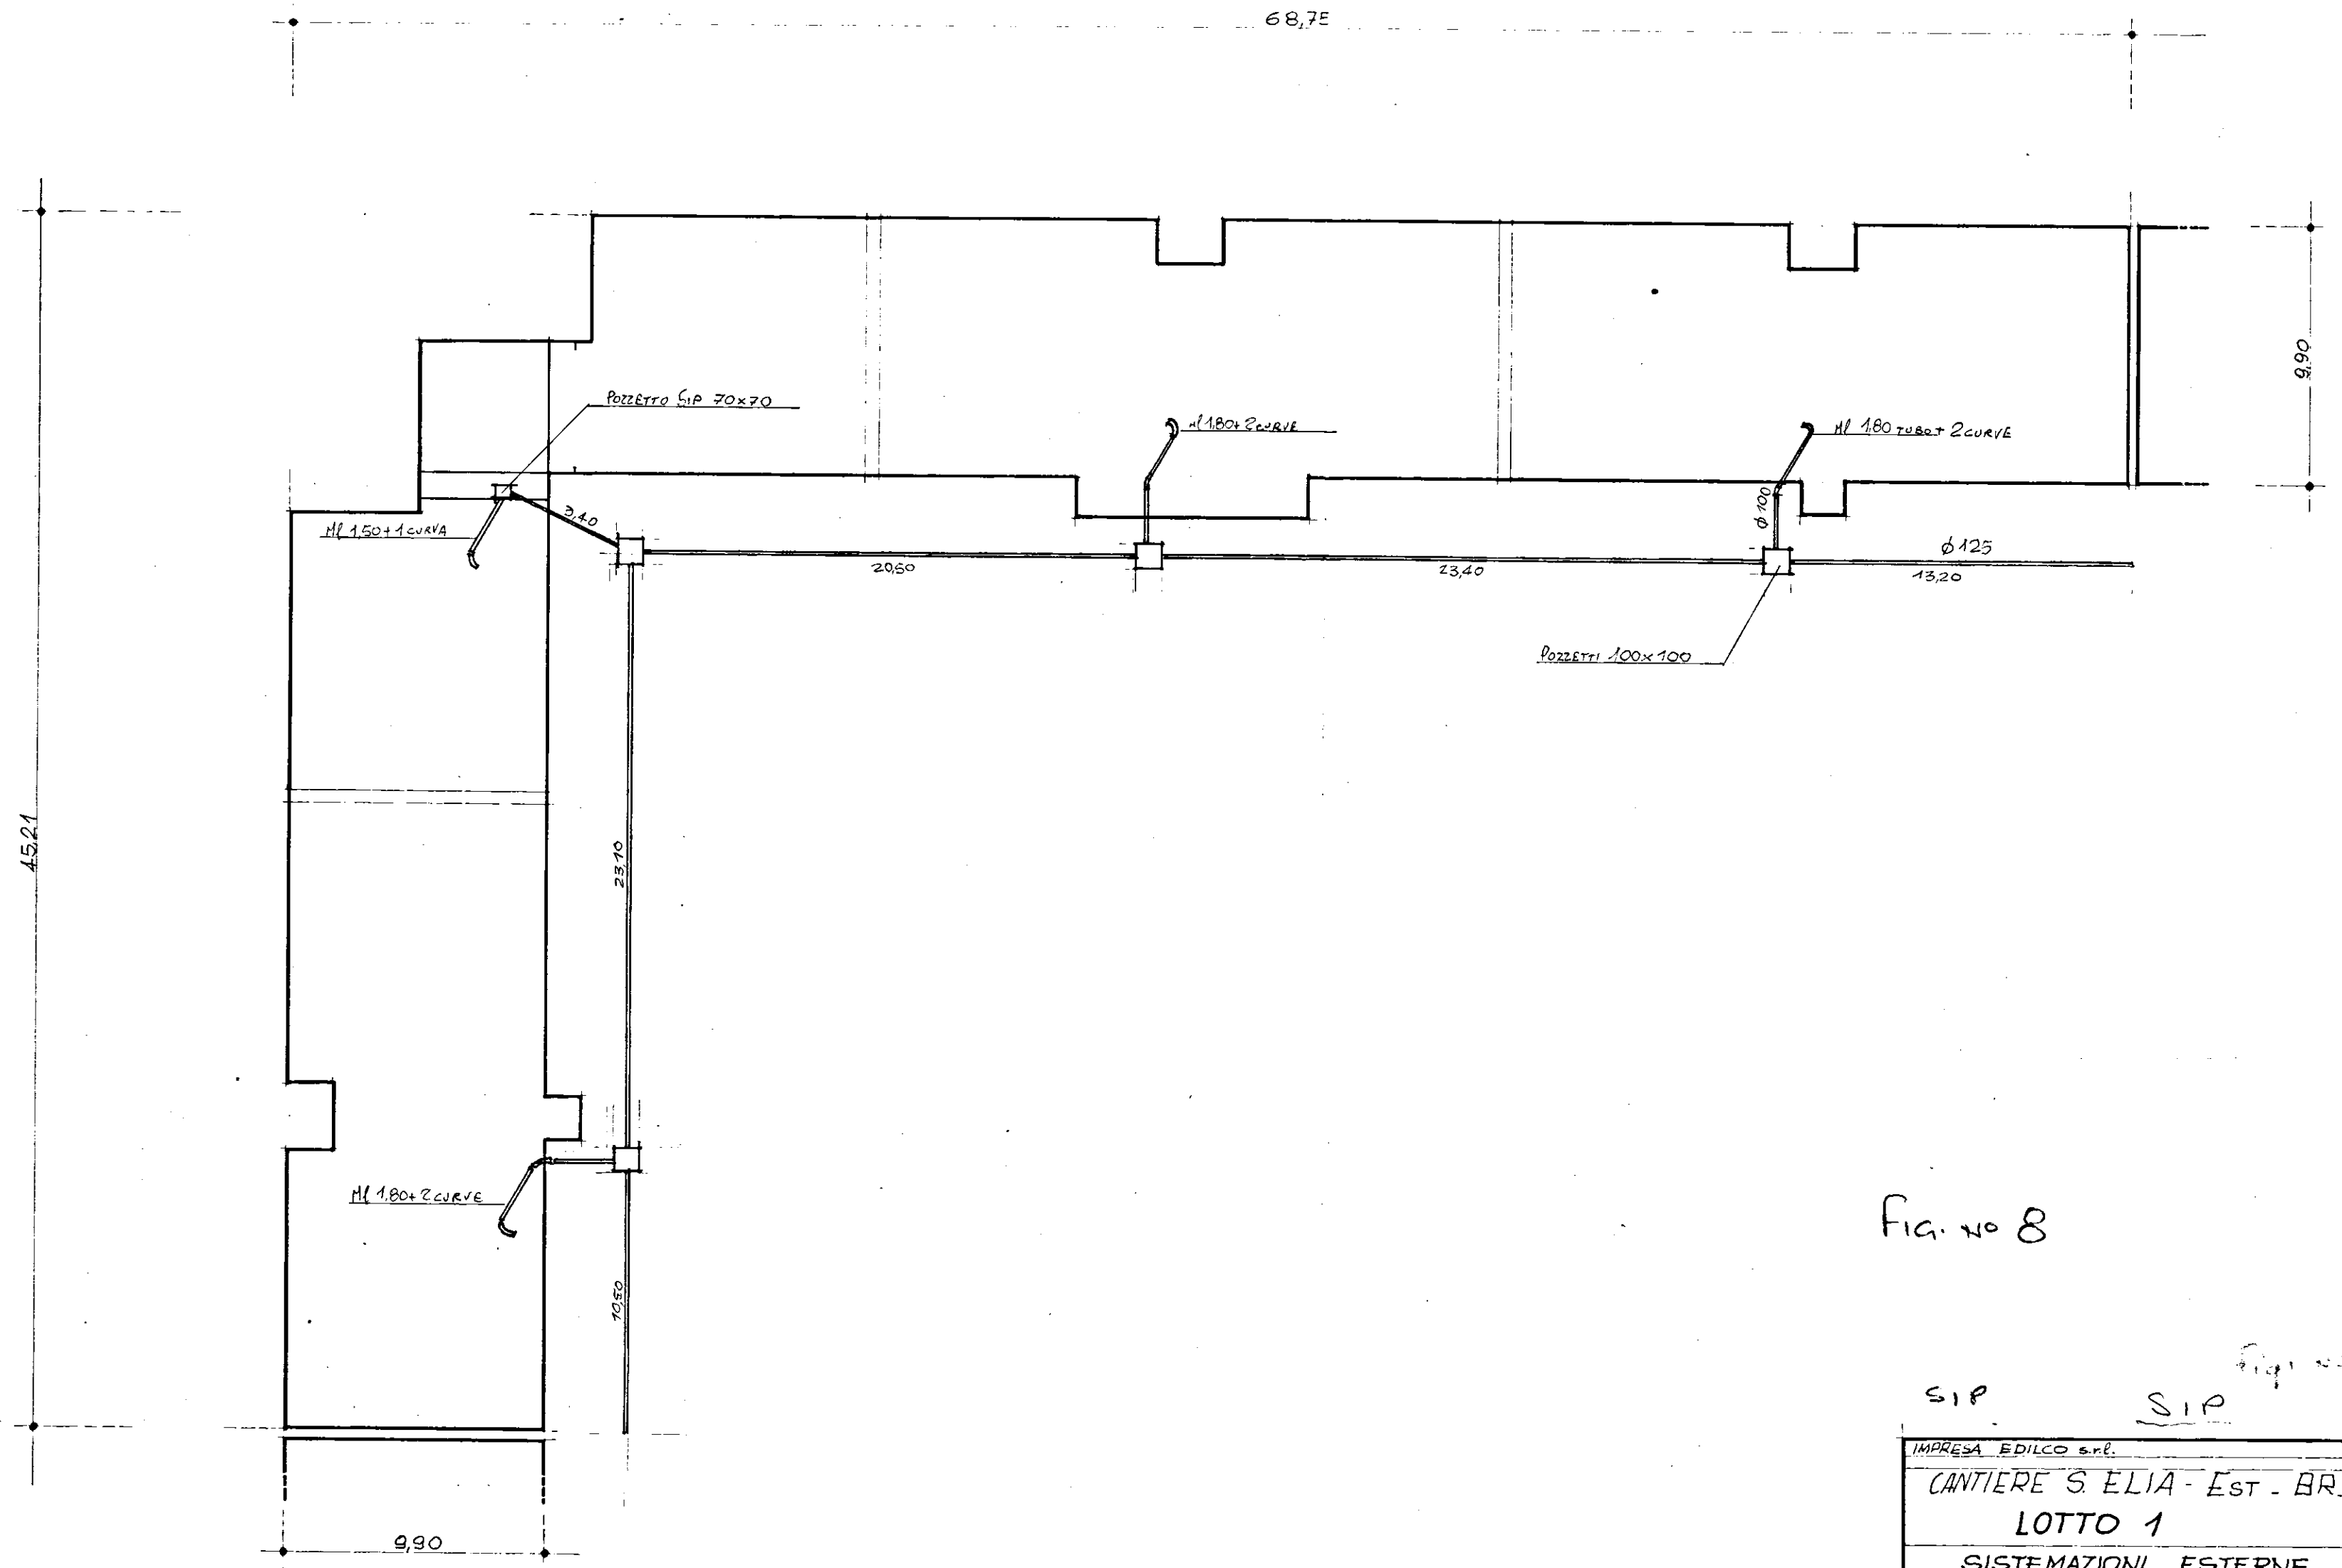


Fig. no 8

SIP

SIP

IMPRESA EDILCO s.r.l.
CANTIERE S. ELIA - Est. BR.
LOTTO 1
SISTEMAZIONI ESTERNE