

PROGETTISTI:
ARCH. GIUSEPPE AMENDOLA - CAPOGRUPPO
MIRA TERESA JARNO
CECILIA VARETTI
LUIGI CREMONA
ALDO VILLANI

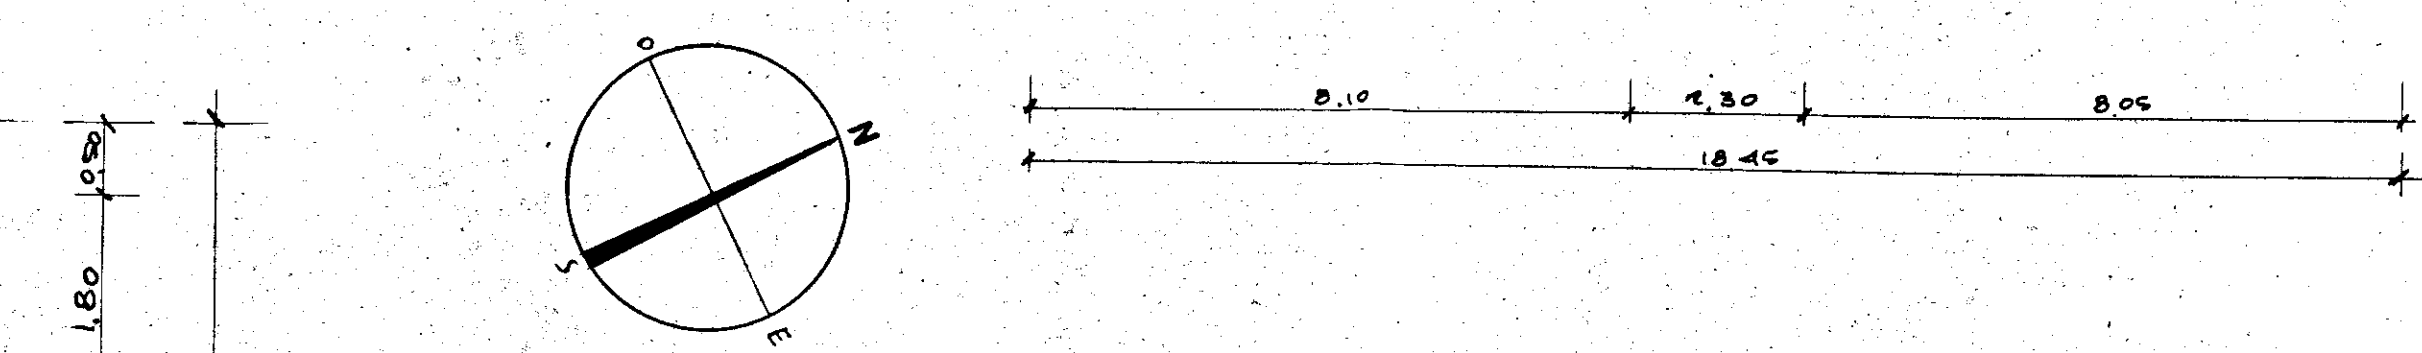
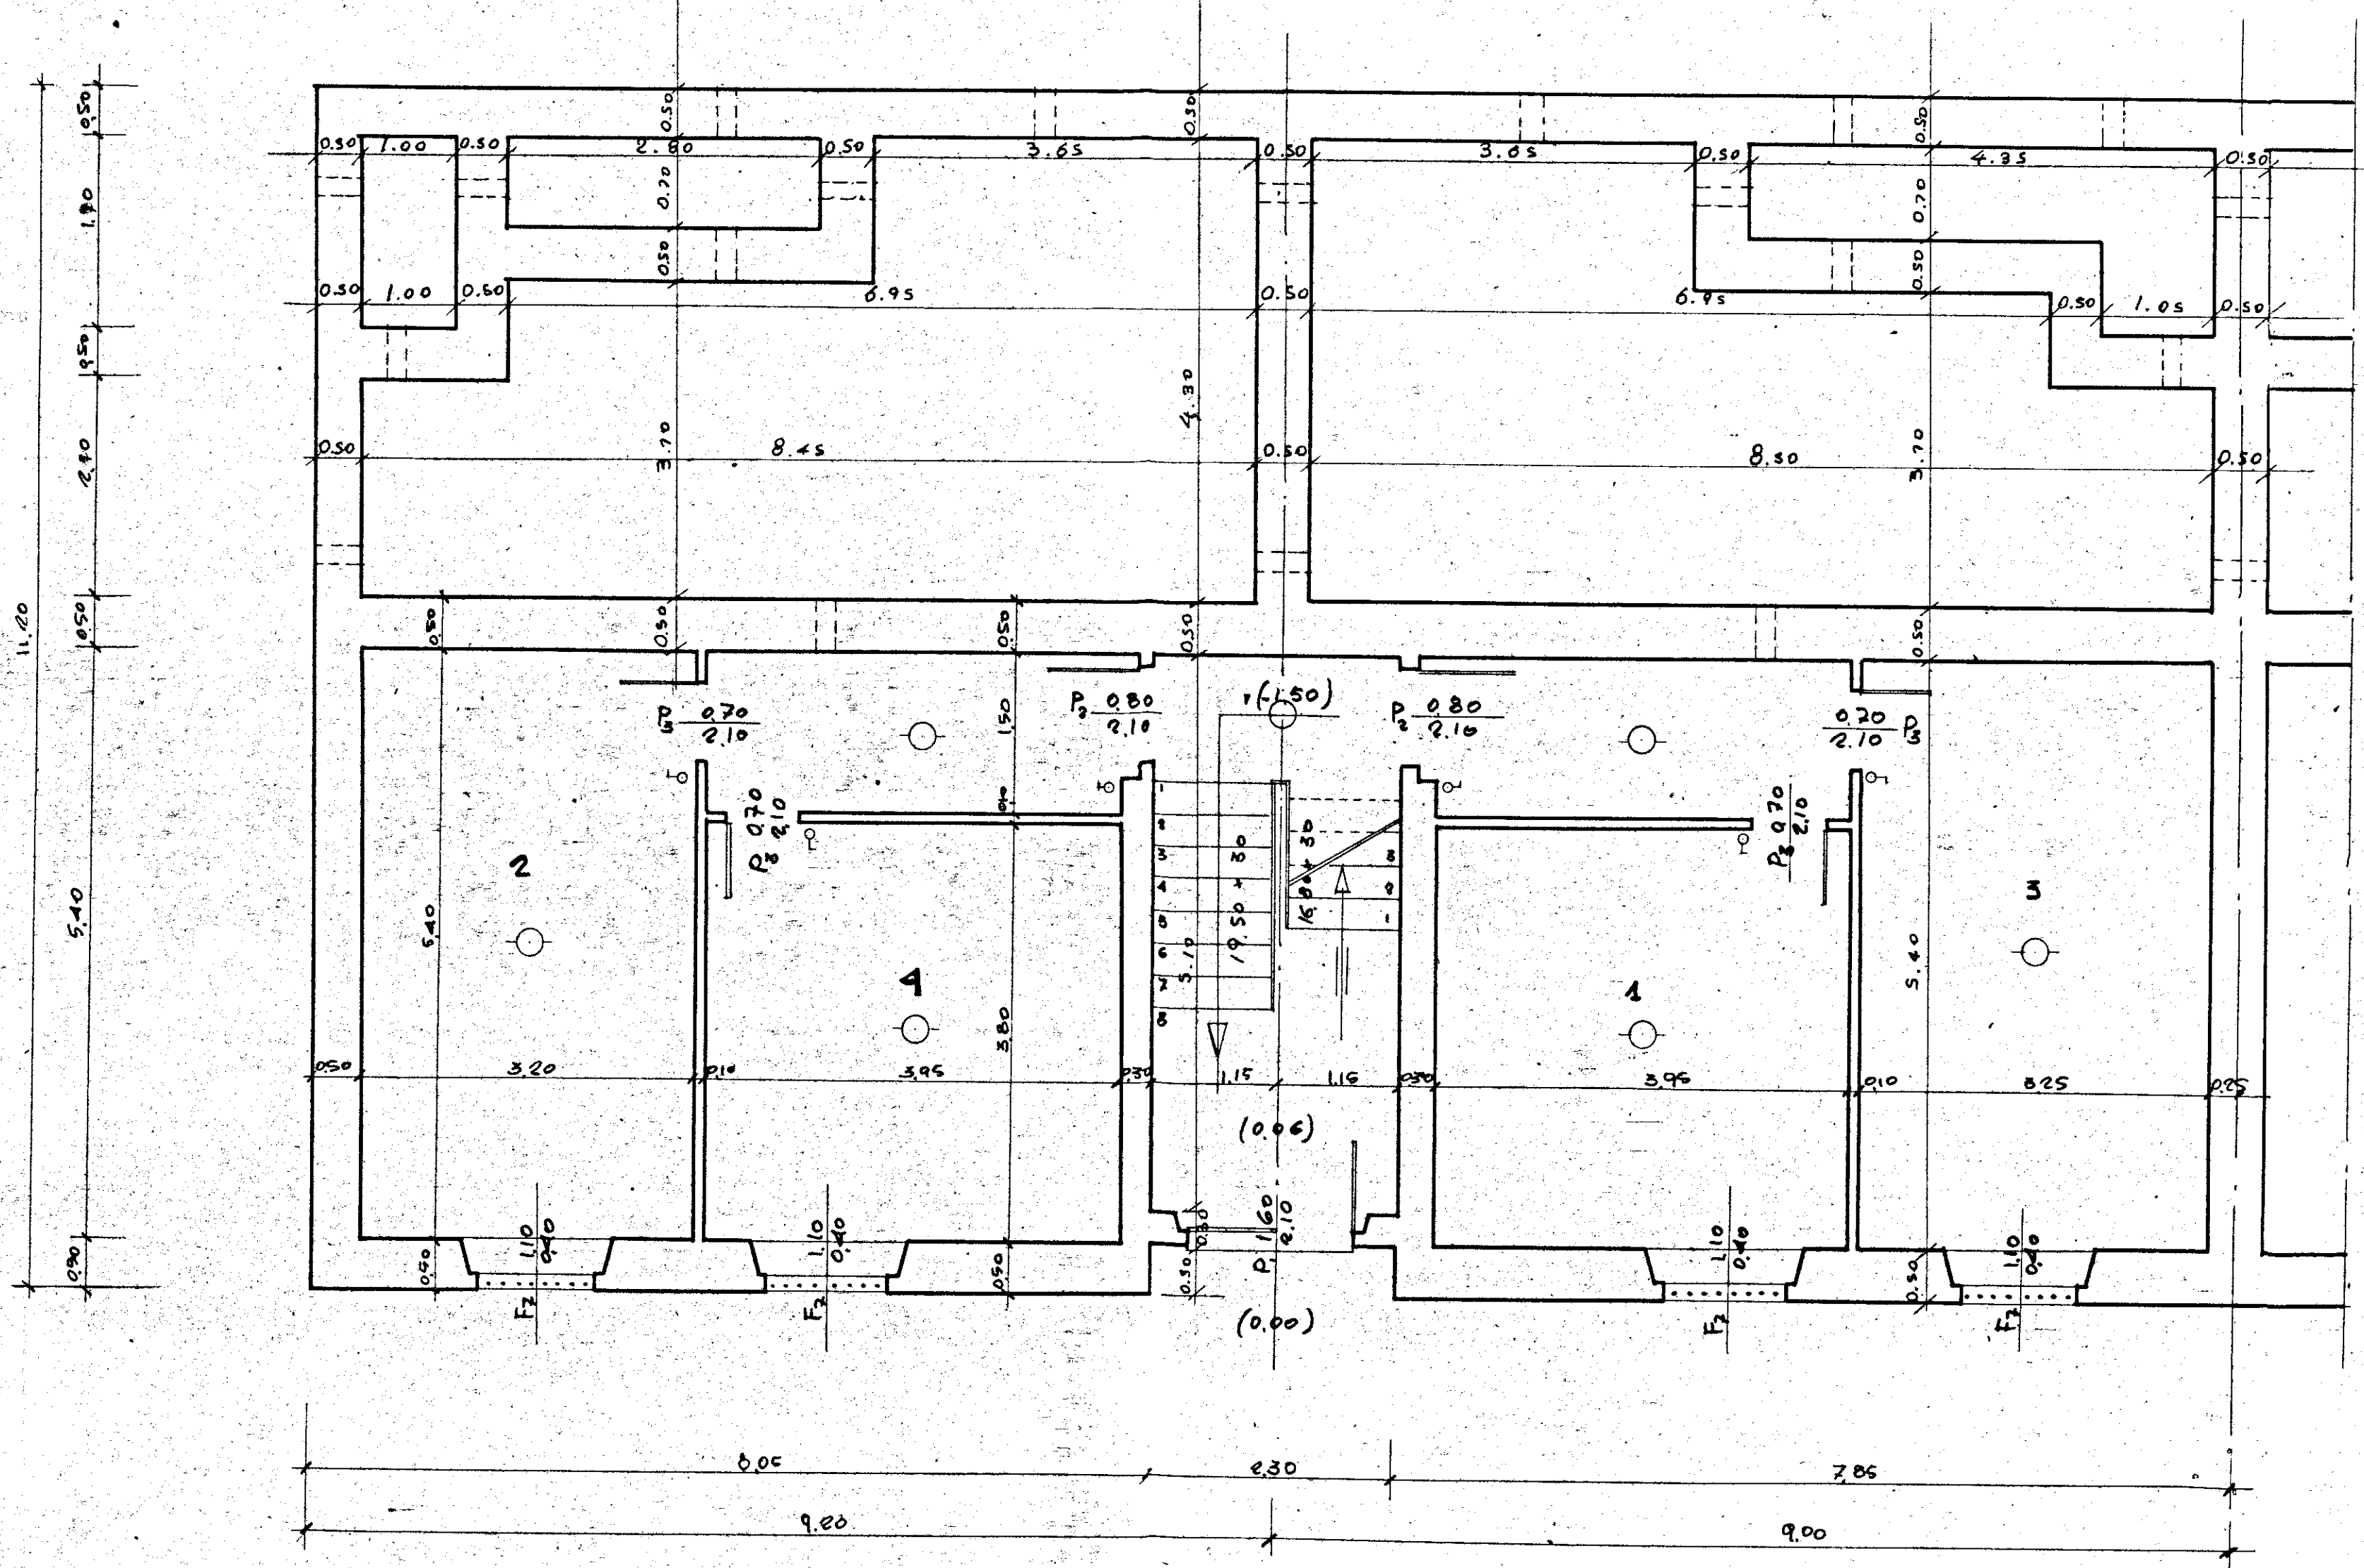
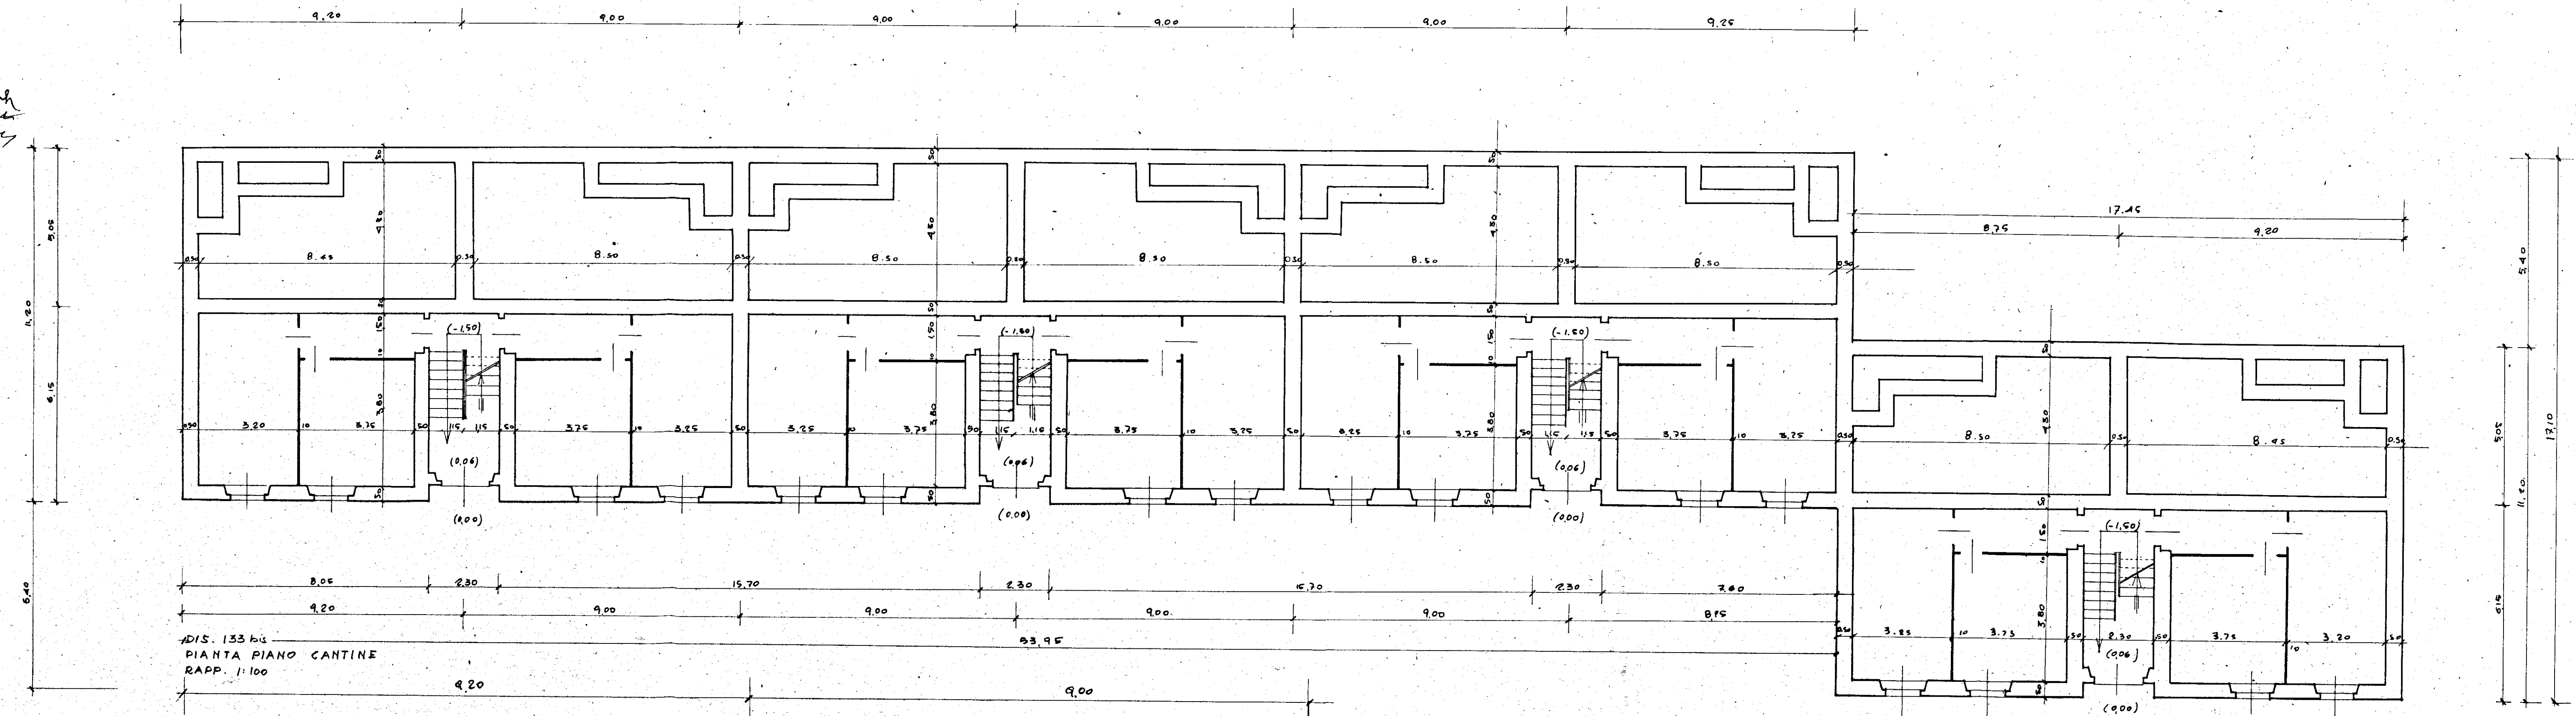
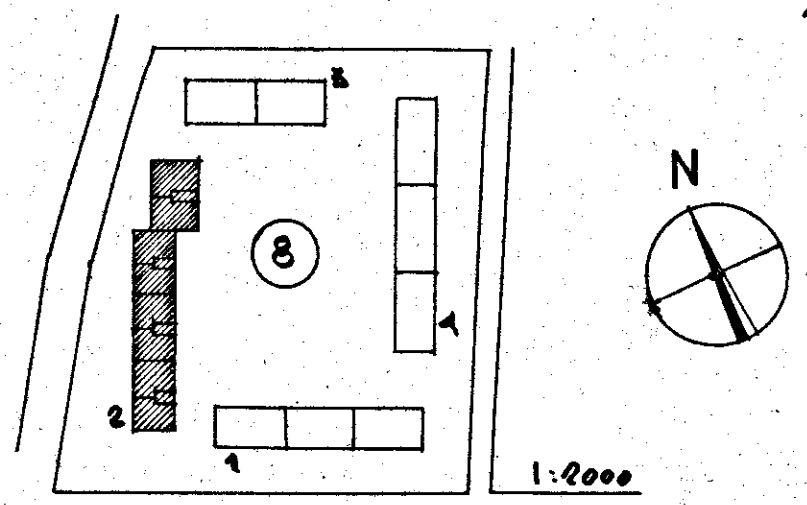


TABELLA INFISSI ESTERNI ED INTERNI PIANO CANTINE SCALE: N° 4 - APP. N° 8

PORTE

The diagram shows three doors, labeled P₁, P₂, and P₃, arranged horizontally. Each door is represented by a rectangle with a vertical center line and two diagonal lines forming an 'X' shape. To the left of each door is a vertical dimension line indicating a height of 2.10. Below each door is a horizontal dimension line indicating a width.

- P₁**: PORTE INGRESSO, 1.60 x 2.10 N° 4. Width: 1.60.
- P₂**: PORTE CANTINE, 0.80 x 2.10 N° 8. Width: 0.80.
- P₃**: BUSSOLA AD UNA PARTITA, 0.70 x 2.10 N° 16. Width: 0.70.

FINESTRE

The diagram shows a window, labeled F₁, represented by a rectangle divided into three vertical panes by two vertical lines. To the left of the window is a vertical dimension line indicating a height of 1.10. Below the window is a horizontal dimension line indicating a width of 1.10.

F₁: 0.40 x 1.10 N° 16. Width: 1.10.

DIS. 140 bis
PARTICOLARE PIANTE CANTINE
RAPP. 1:50