


ELEMENTO A 9 CAMPATE DI TESTATA

Terrame

Serie plestra unica = 30 x 30 - st. $\phi 6/15$

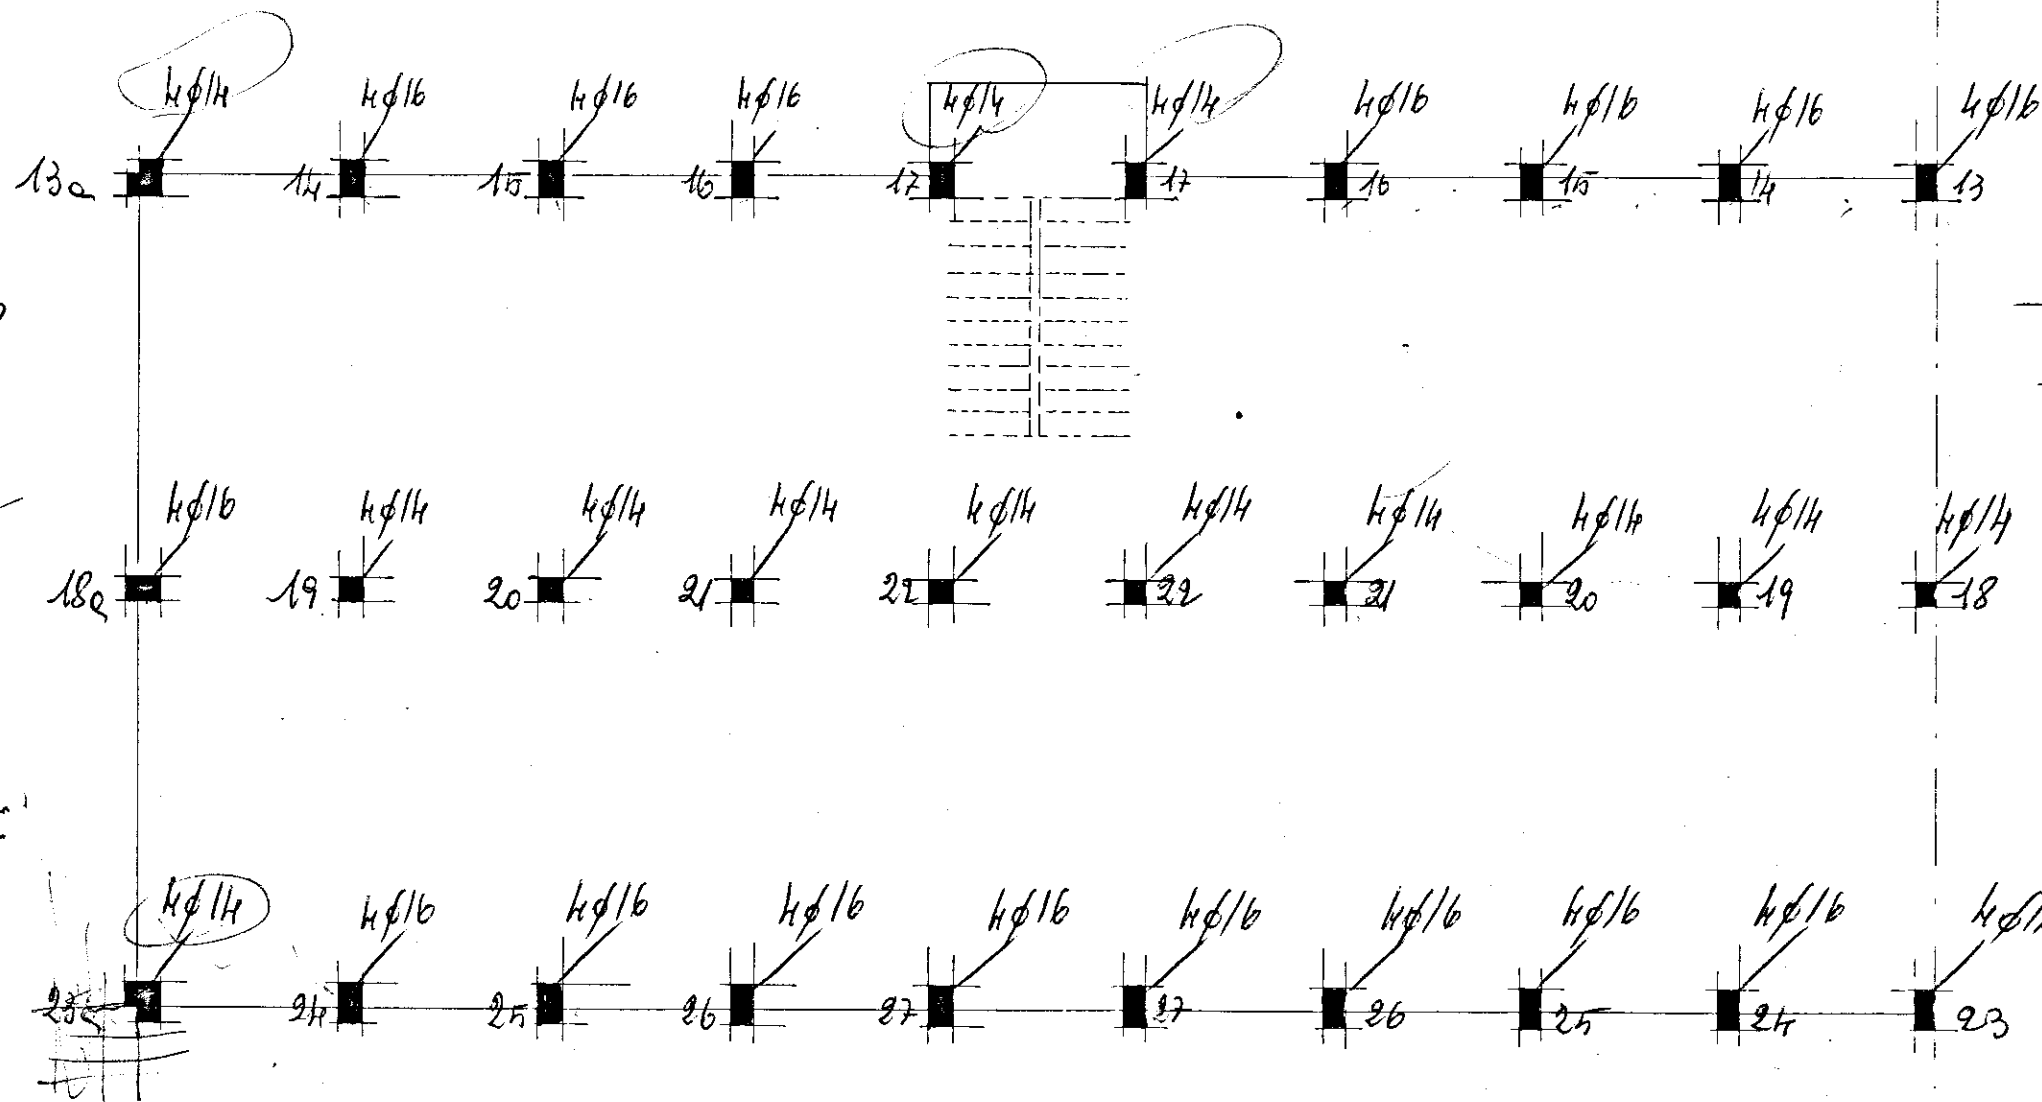

$4 \times 18 \cdot 62$
 $+ 18 \cdot 62$
 59.1
 106.52

$\frac{1}{2} \cdot 6.1$
 1.99

2.30
 3
 690
 1120
 810
 18
 838