


DIS. N. 73/225
SCALA 1:50
DATA 12/8/973
DIS. BALDINI
CONTR.
CAT.

CENTRO SOCIALIS TIPO M.

Orditura piano rialzato

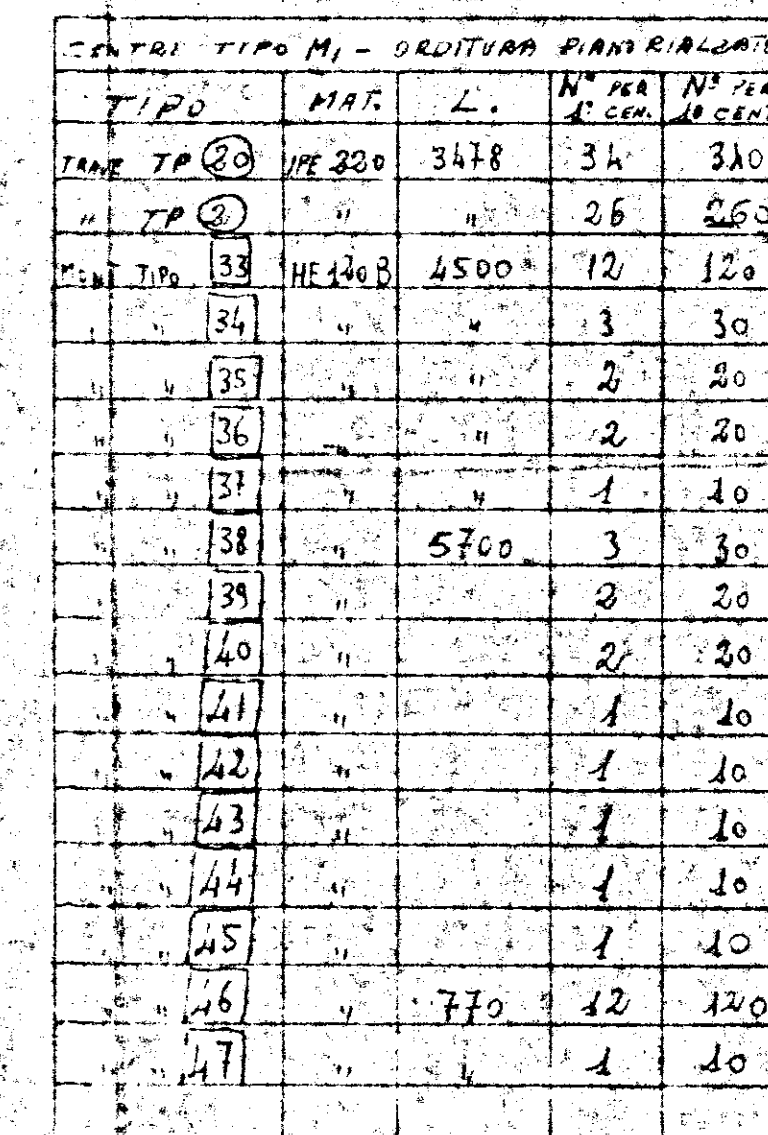

COLTROVEUTI DA 3,60 U^e 9 x 10 = 90