



ISTITUTO AUTONOMO CASE POPOLARI - BRINDISI.....
 LEGGE 22-10-971 N° 865 - ART. 55 - PROGR. INTERV. 015/2 -
 COSTRUZIONE DI CASE POPOLARI IN S. PANCRAZIO SAL.
 IMPRESA: GEOM. GIUSEPPE MORELLI - TREPUIZZI---
 CALCOLI STATICI: ING. ARMANDO INTIGLIETTA - BRINDISI.
 TAV. N° 3 DATA: FEBB. 76 SCALA 1:50.
 CAN. C.

PILASTRO 20x50: 4φ12 + 2φ8 ST. φ6/15"
 " 20x60: 6φ12 ST. φ6/18"
 " 30x28: 4φ12 ST. φ6/18"
 " 30x40: 4φ12 ST. φ6/18"
 " 30x50: 6φ12 ST. φ6/18"


PLINTO 160 X 160

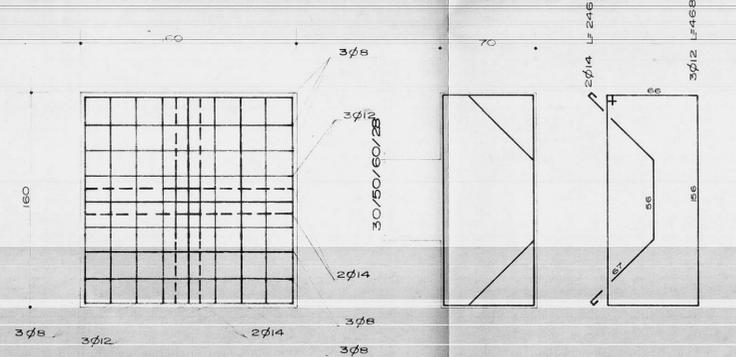


20/28/30

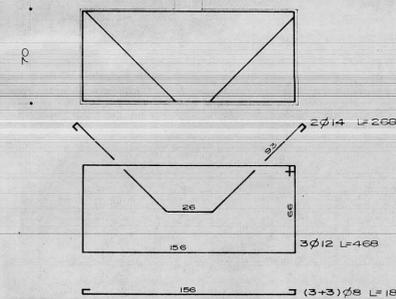


PLINTO 140 X 140

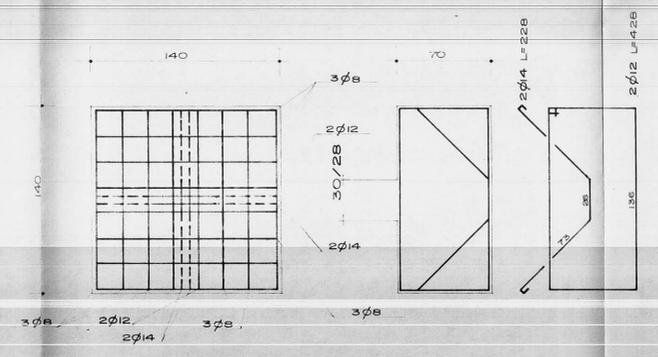


30/40/50

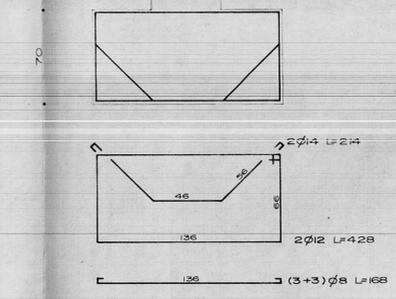


PLINTO 180 X 180

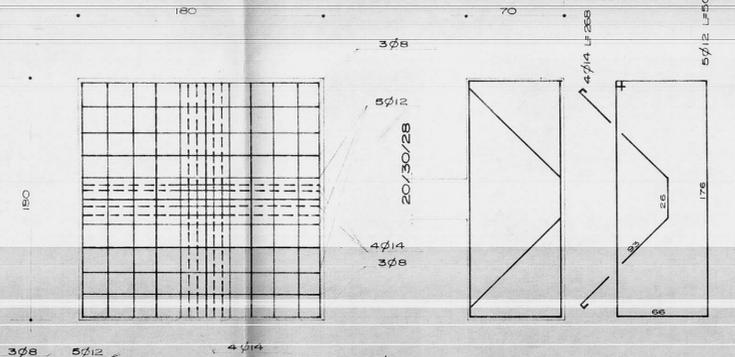


30/50

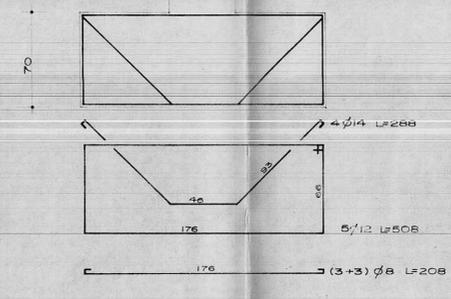

PLINTO 200 X 200

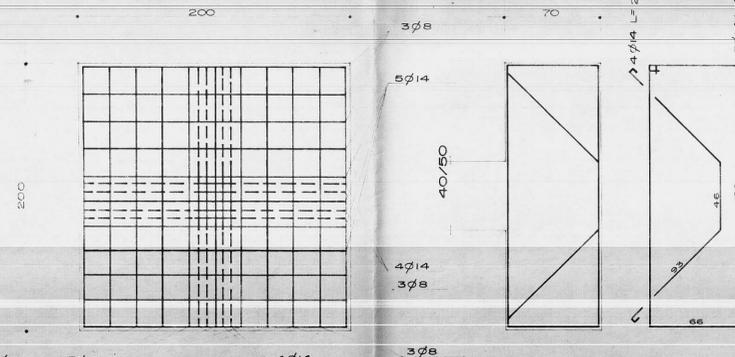

30

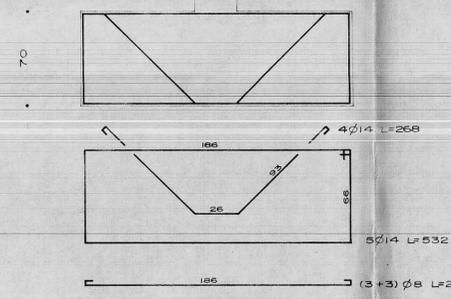

ARMATURE PLINTI E PILASTRI