


S. A. DOMENICO RUSSO & FIGLI	BENEVENTO
FABBRICATI	DIS. <i>Quarzo</i>
I. N. A. - CASA	CONTR.
- BRINDISI	SCALA 1:10
	DIS. N. 0160
	DATA 7-11-50

Imp. Ing. Pat. e Pinto - Brindisi
FRONTALI DER ARMADI A MURO


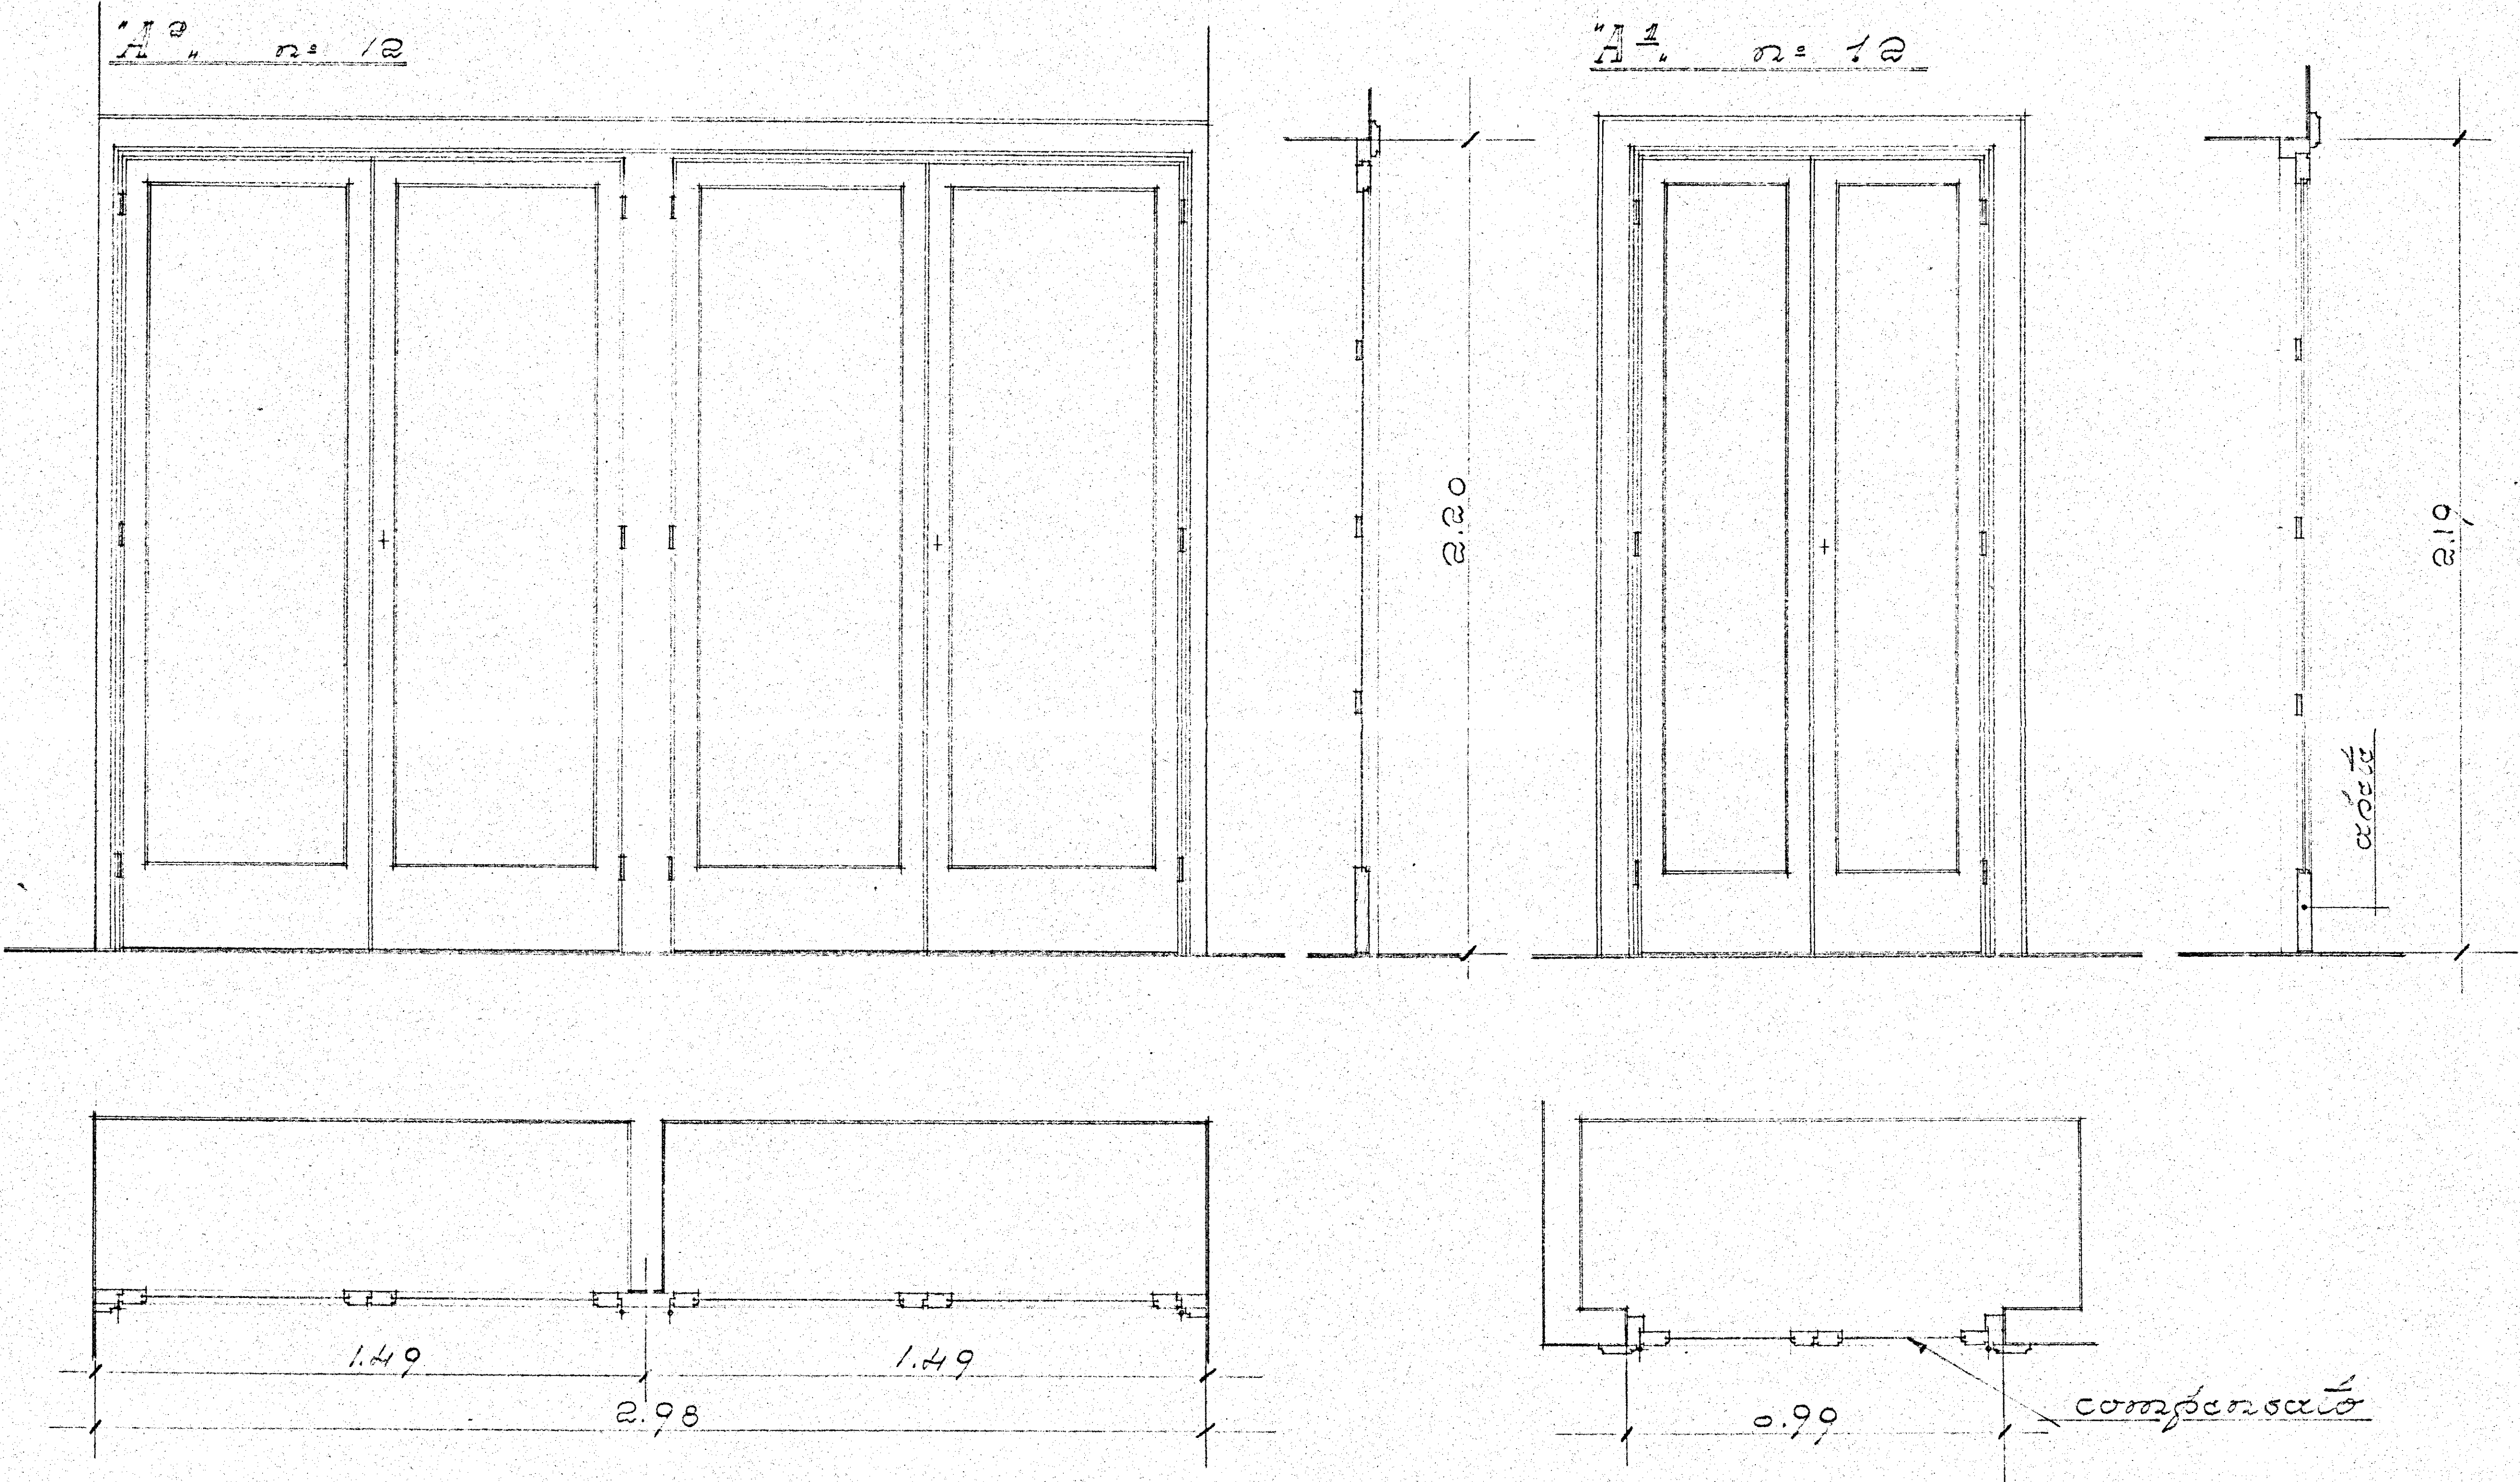


DORTE DELLE CANTINE

IMPRESA *Moironi - Antonucci - Car.*
n: 56 Porte luce netta m. 0.70 x 2.00
SU TRAMEZZO cm. 11 - (30 destre - 26 sin.)
n: 3 Porte luce netta m. 0.70 x 2.00
SU MURO GROSSO - (destre)
n: 4 Porte luce netta m. 0.60 x 2.00
SU MURO GROSSO - (2 destre - 2 sinistre)

IMPRESA *Ing. Pat. e Pinto*
n: 28 Porte luce netta m. 0.70 x 2.15
SU TRAMEZZO cm. 11 - (14 destre - 14 sin.)

IMPRESA *Piccinini Antonio*
n: 21 Porte luce netta m. 0.70 x 1.95
SU TRAMEZZO cm. 11 - (11 destre - 10 sin.)
n: 2 Porte luce netta m. 0.70 x 1.95
SU MURO GROSSO - (1 destre - 1 sin.)

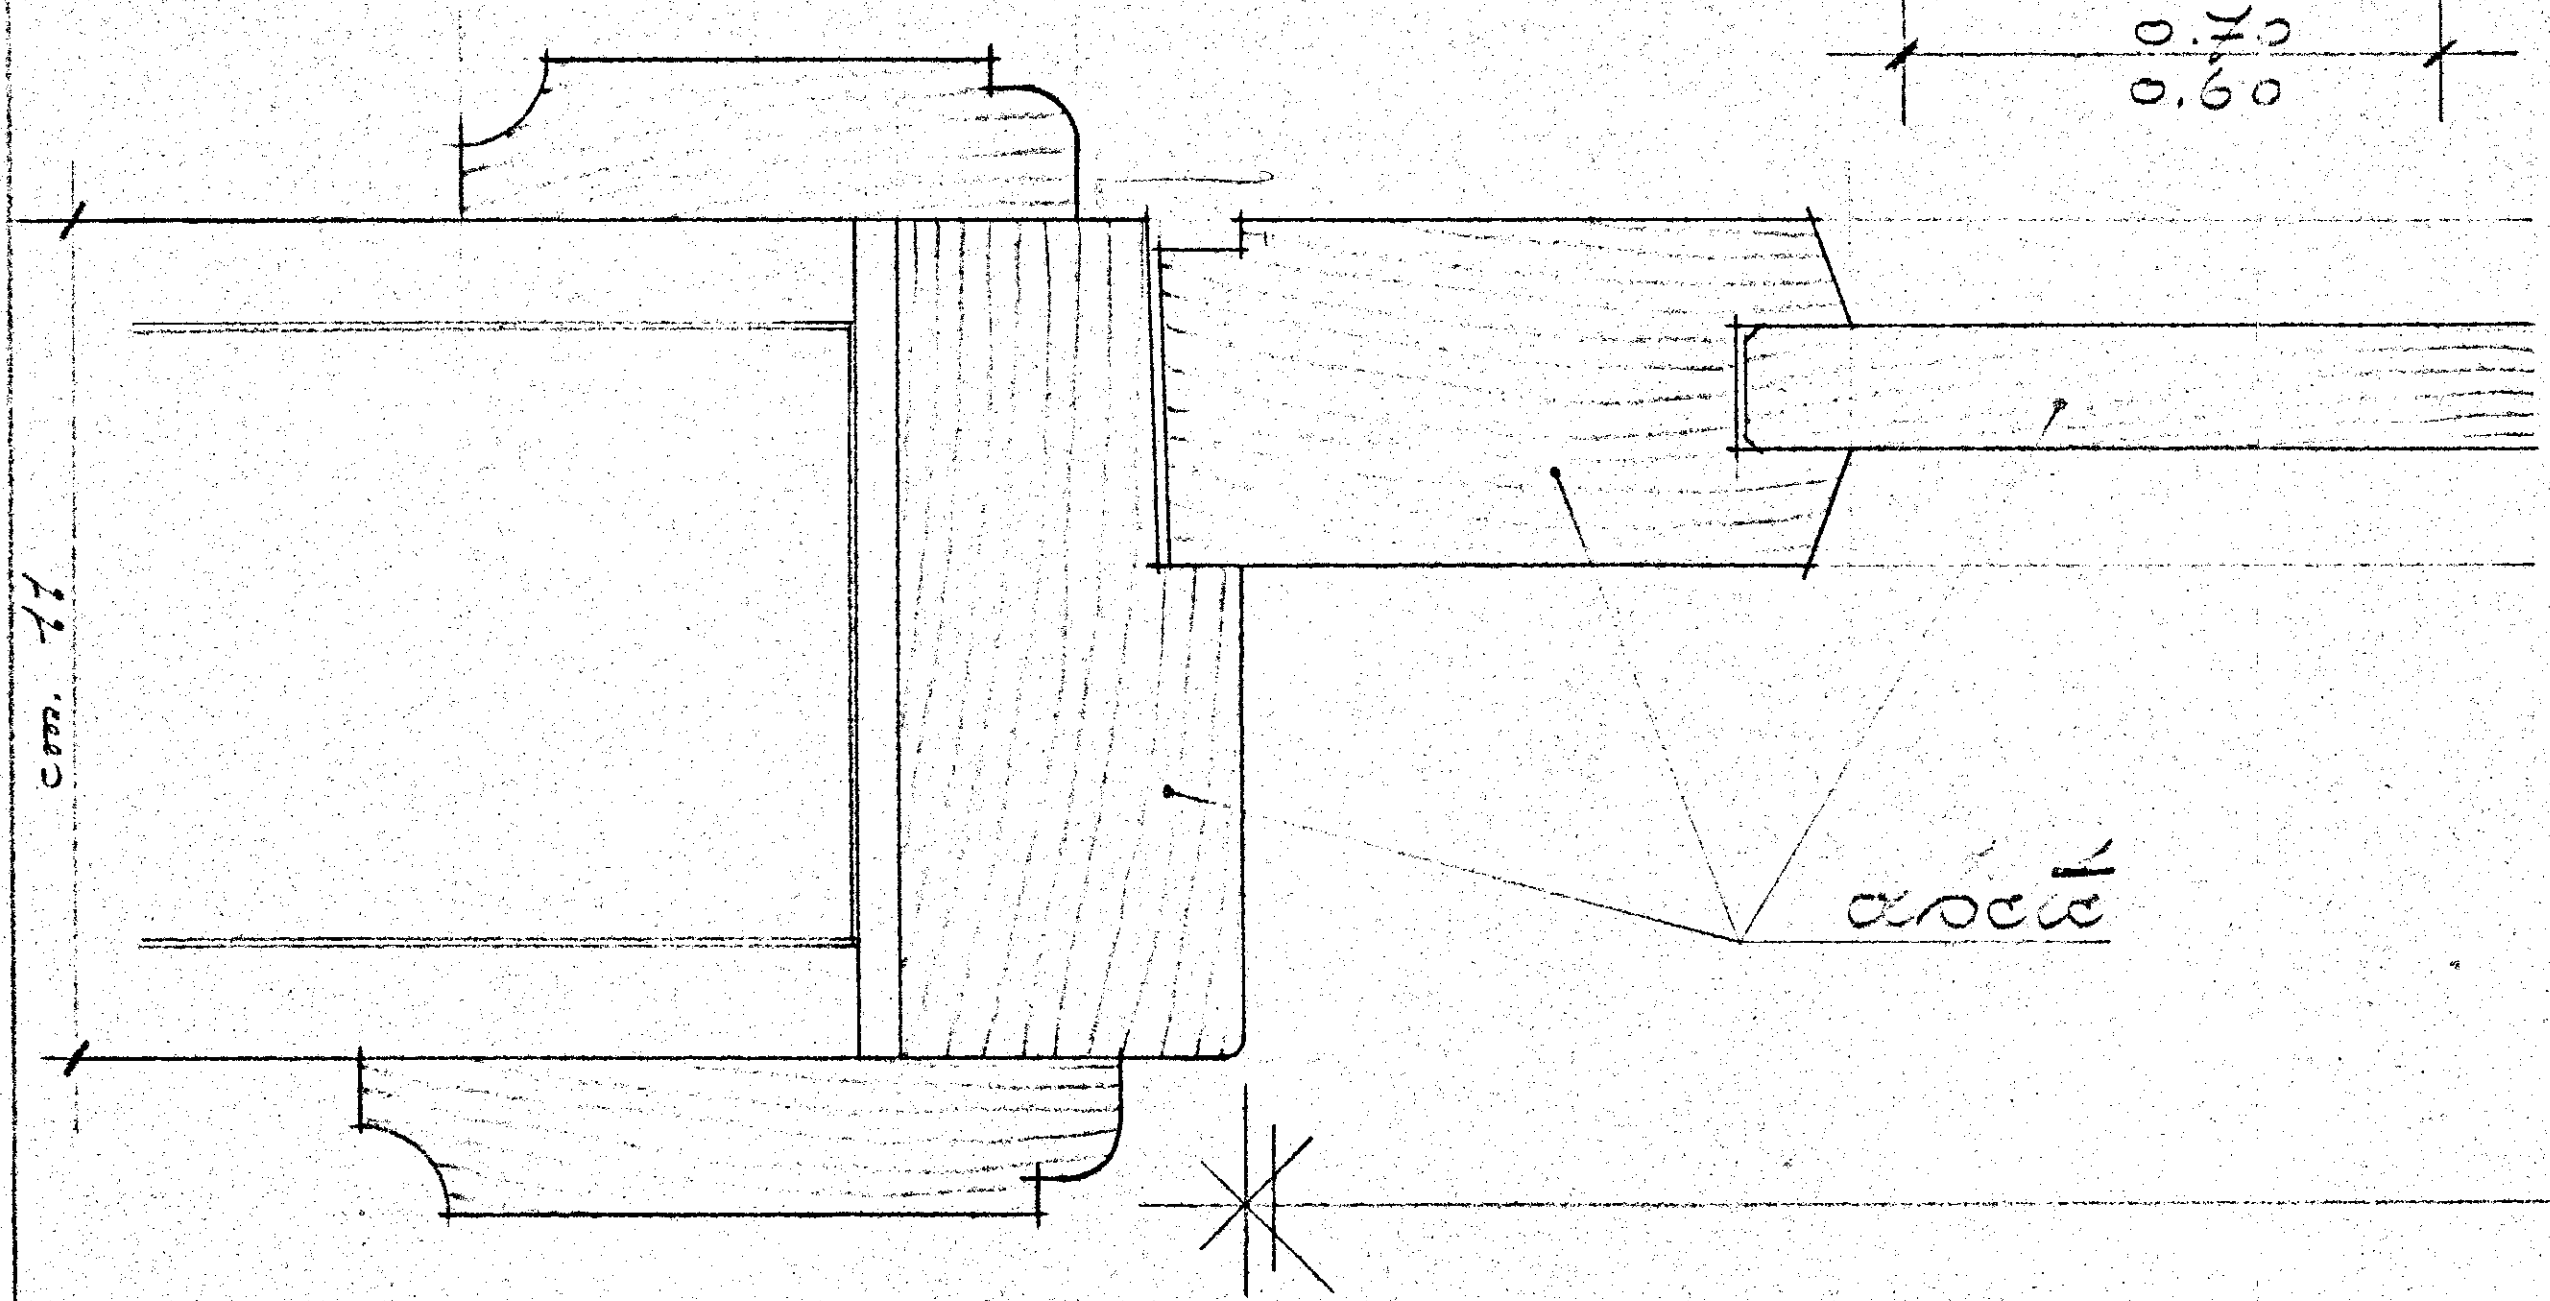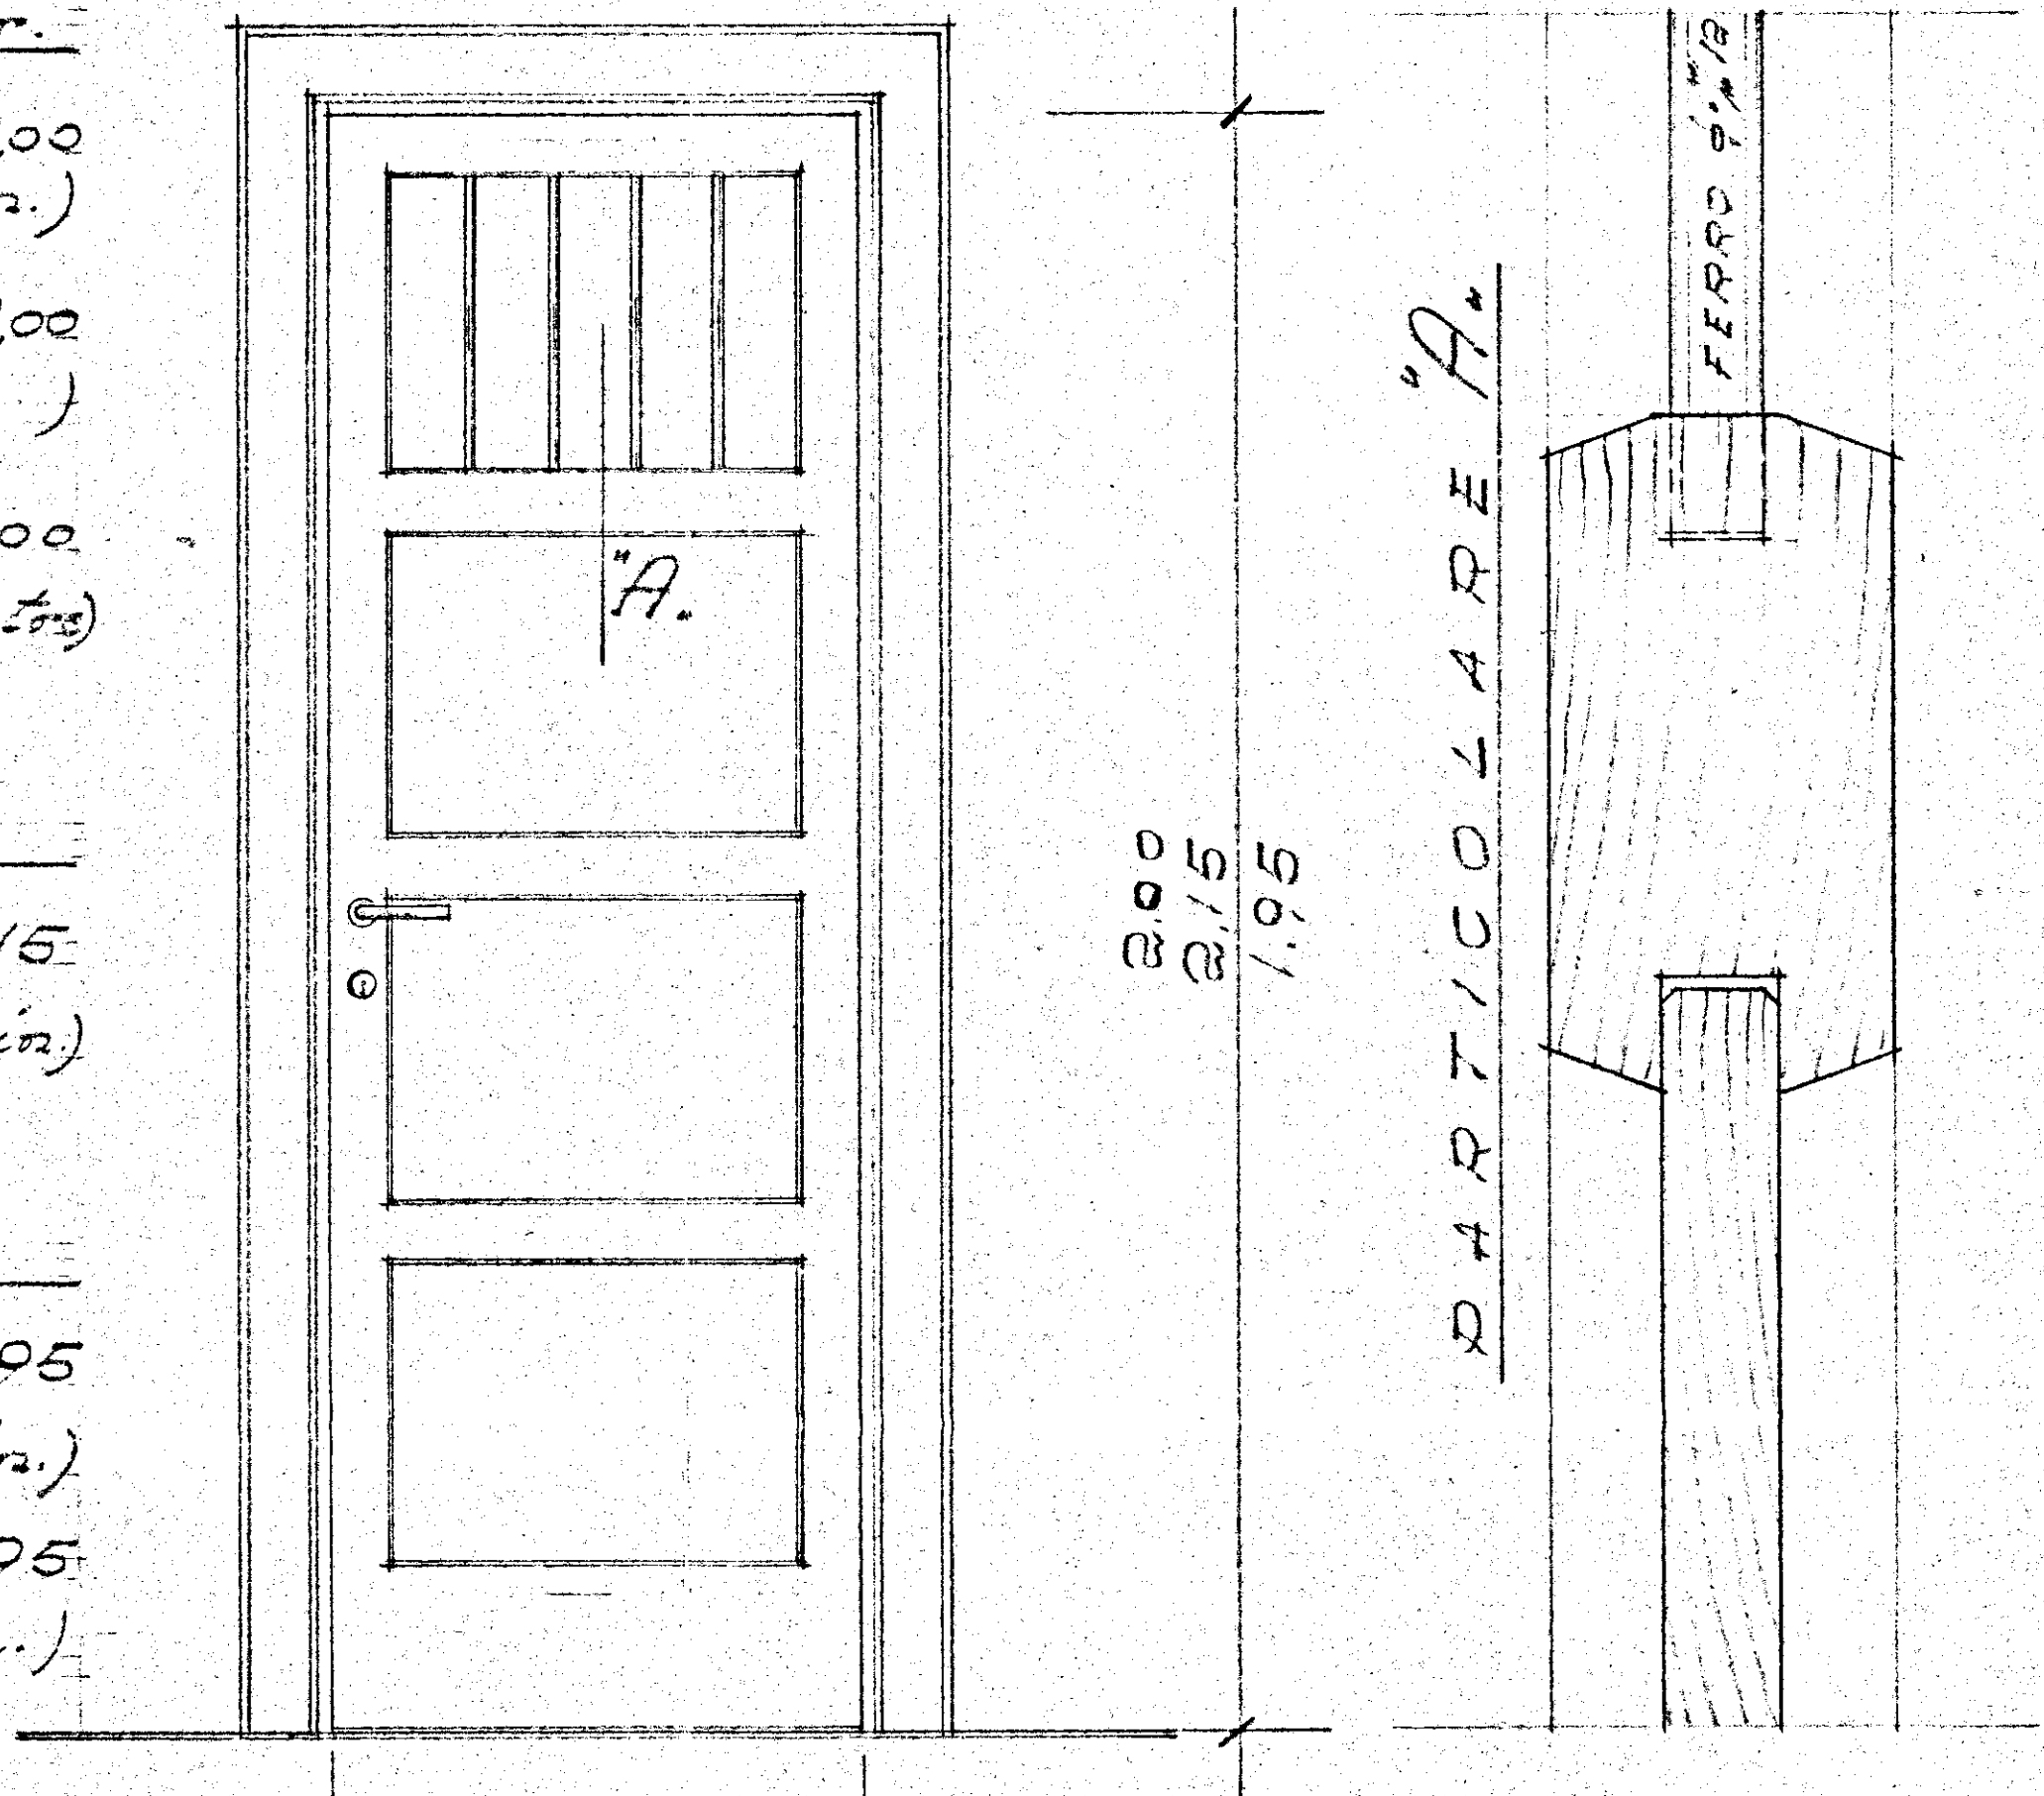

PARTICOLARI
AL VERO