


OSTUNI - INA.CASA - Unità trilobata - PAL. A:

pianta fondazioni

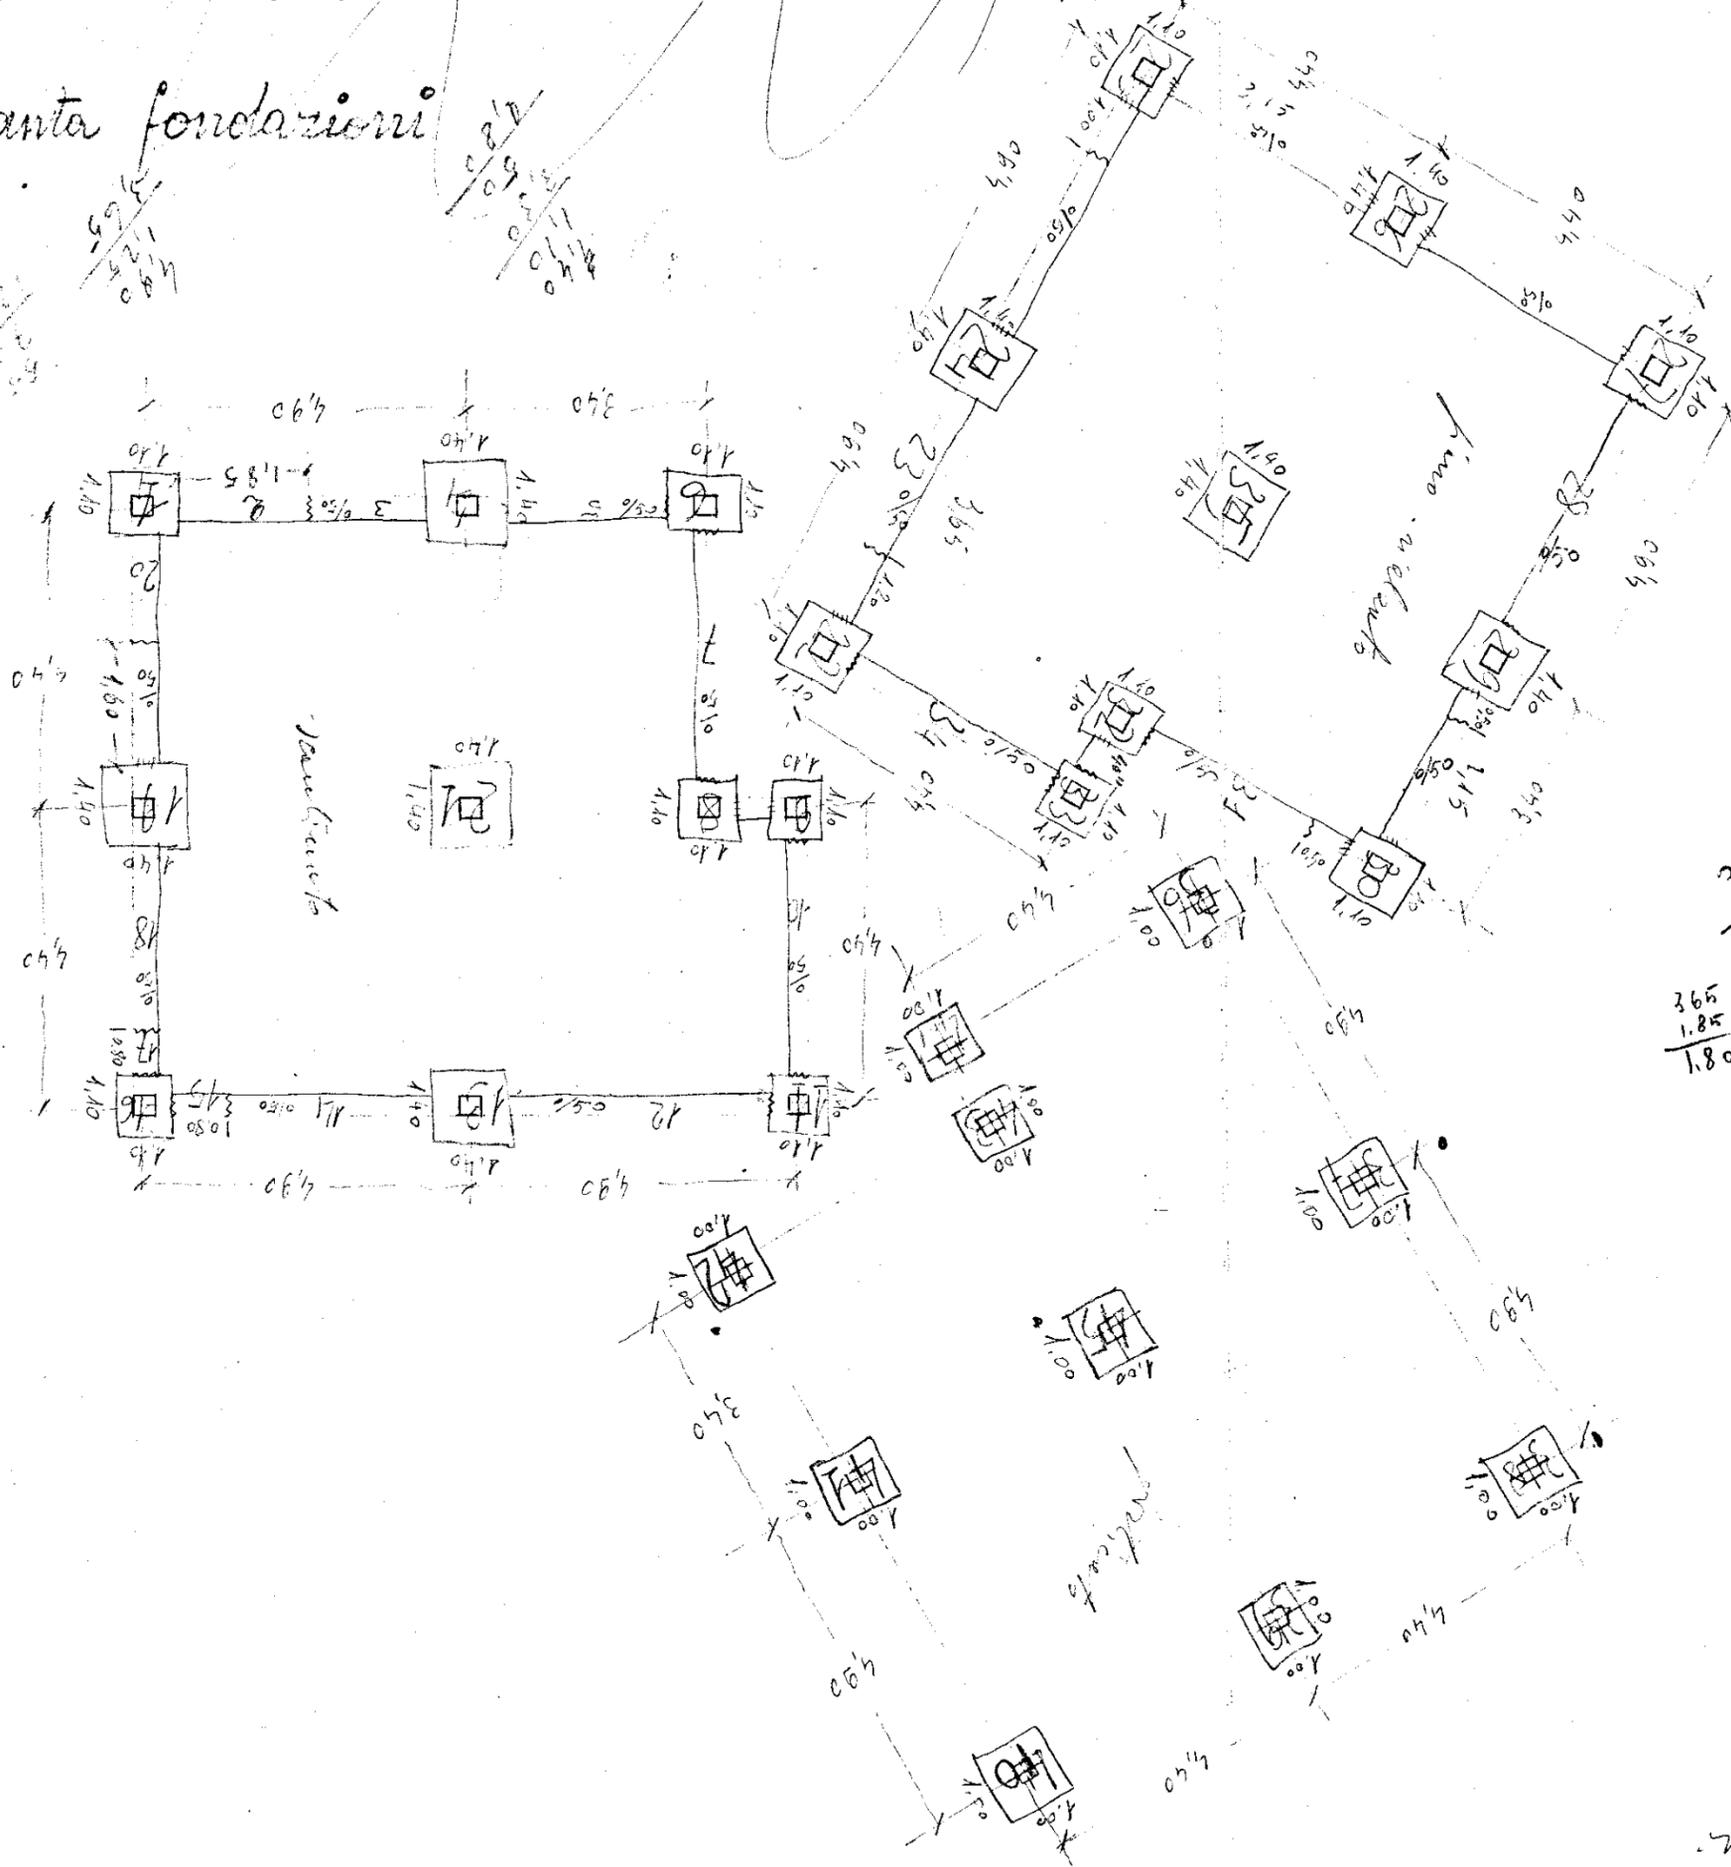

1.40
0.75
0.50
0.25

1.40
0.75
0.50
0.25

asse simmetria

asse di simmetria

3.65
1.80
1.85

4.90
1.25
3.65

1.85
1.80
0.55
4.20

29/4/1959
C/13575 in Ostuni
PALAZZINA A
PIANTA FONDAZIONI