
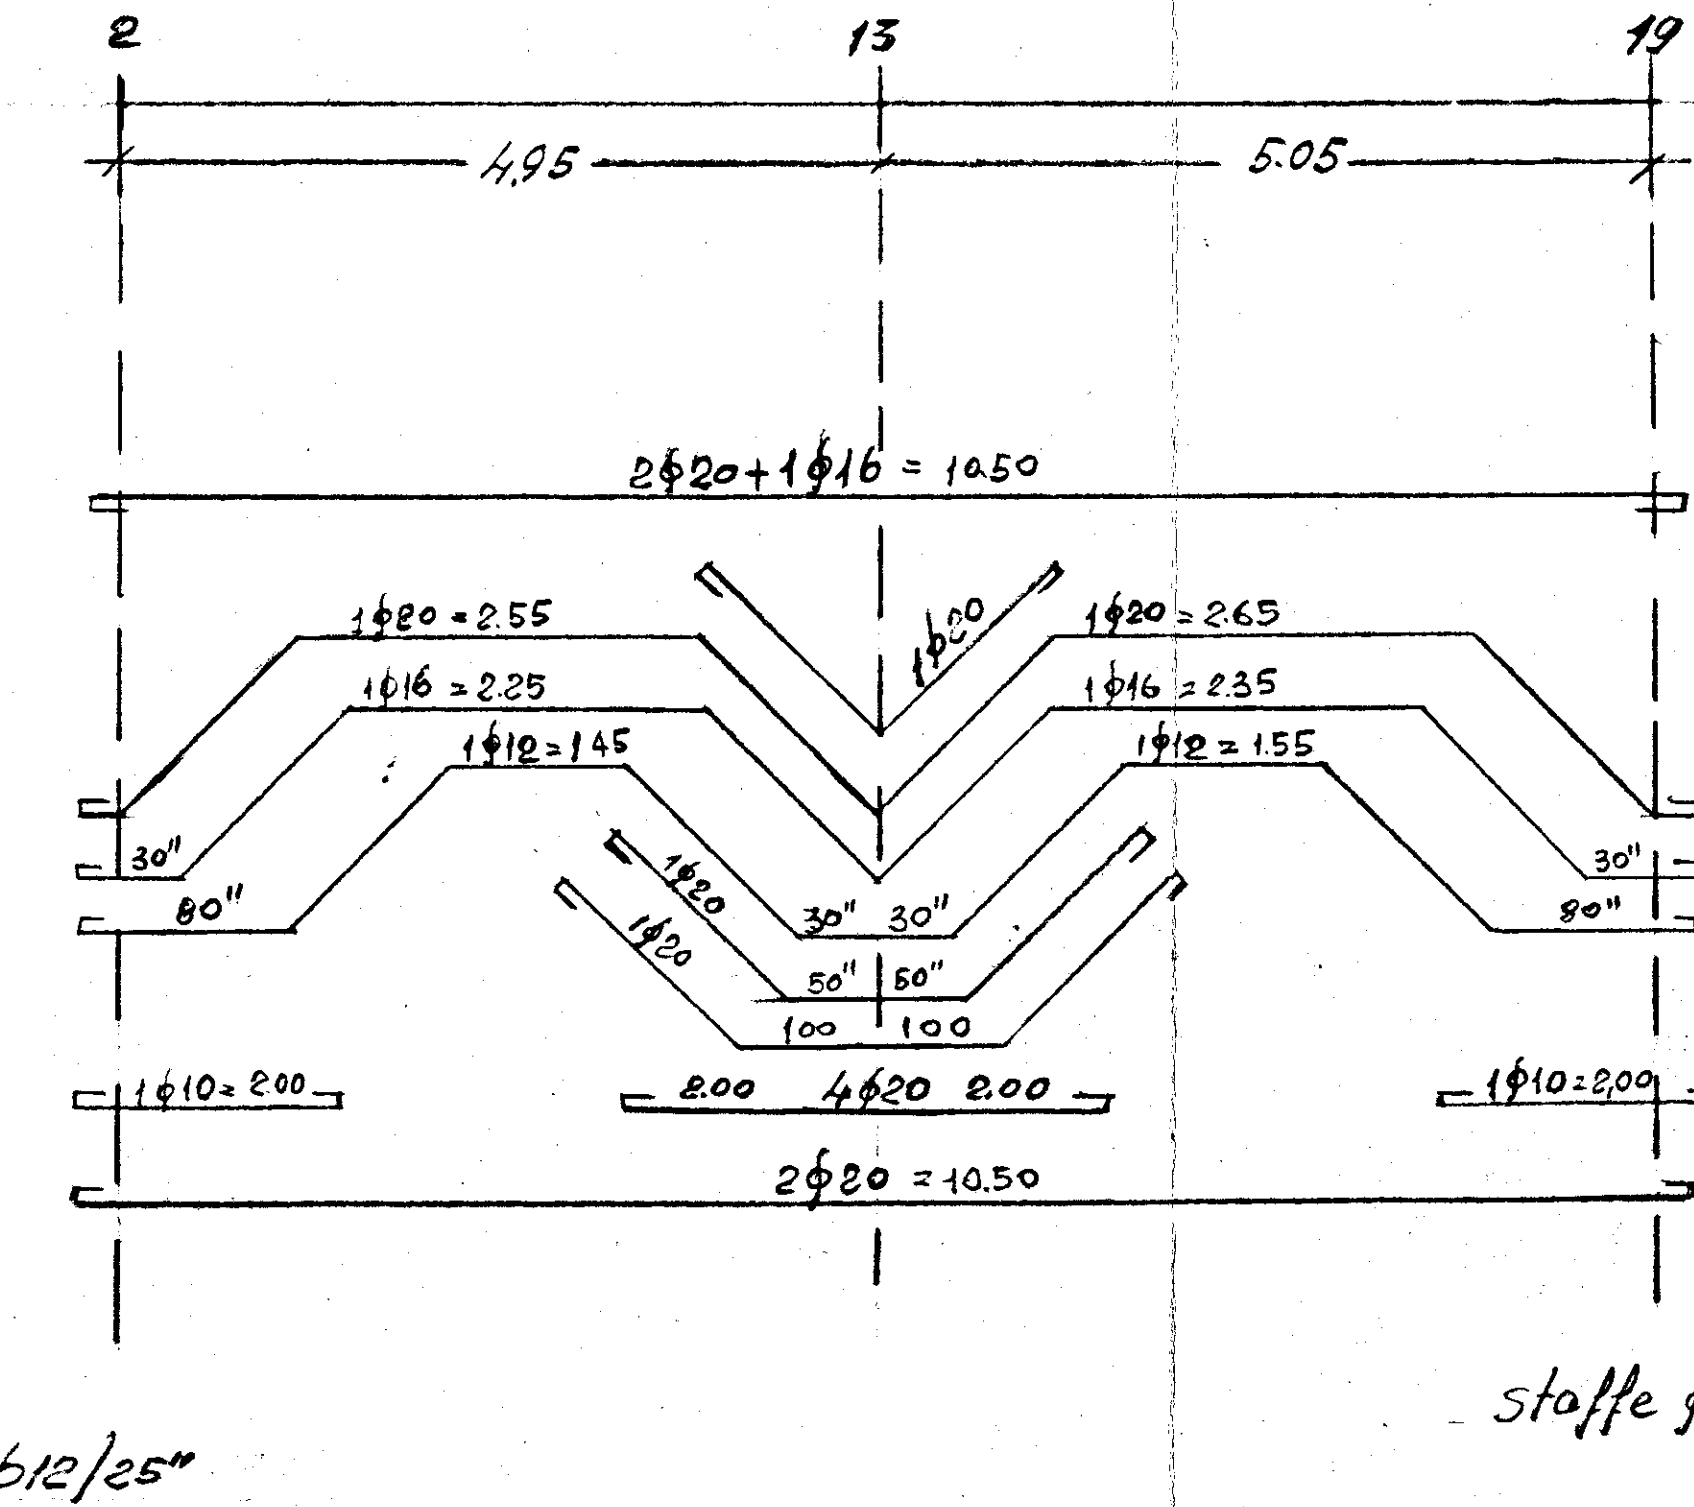


FABBRICATI I.N.C.I.S.



BRINDISI

LOTTO U.M. FABBRICATO E



ARMATURA TRAVI ROVERSIE FONDAZIONI

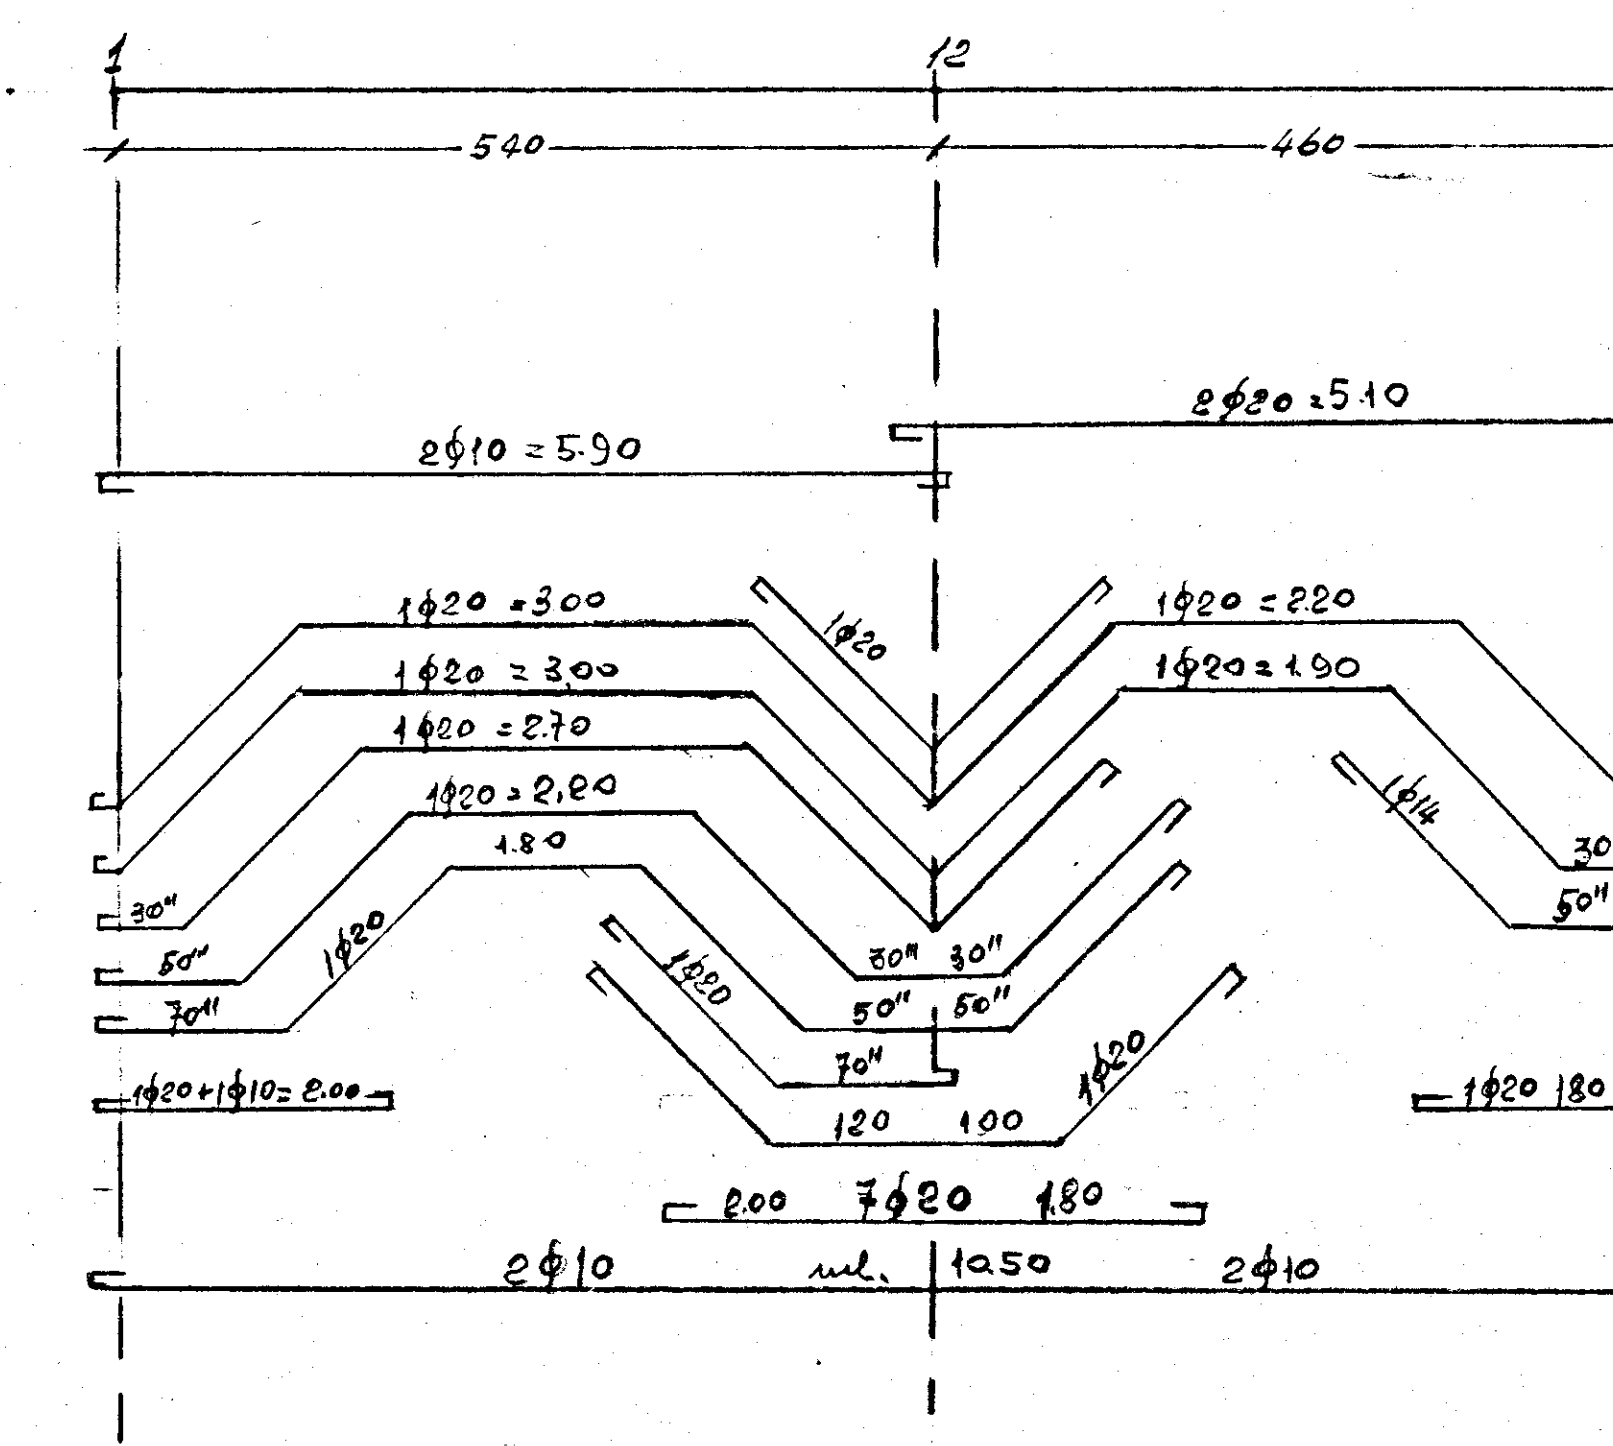

staffe φ12/25"

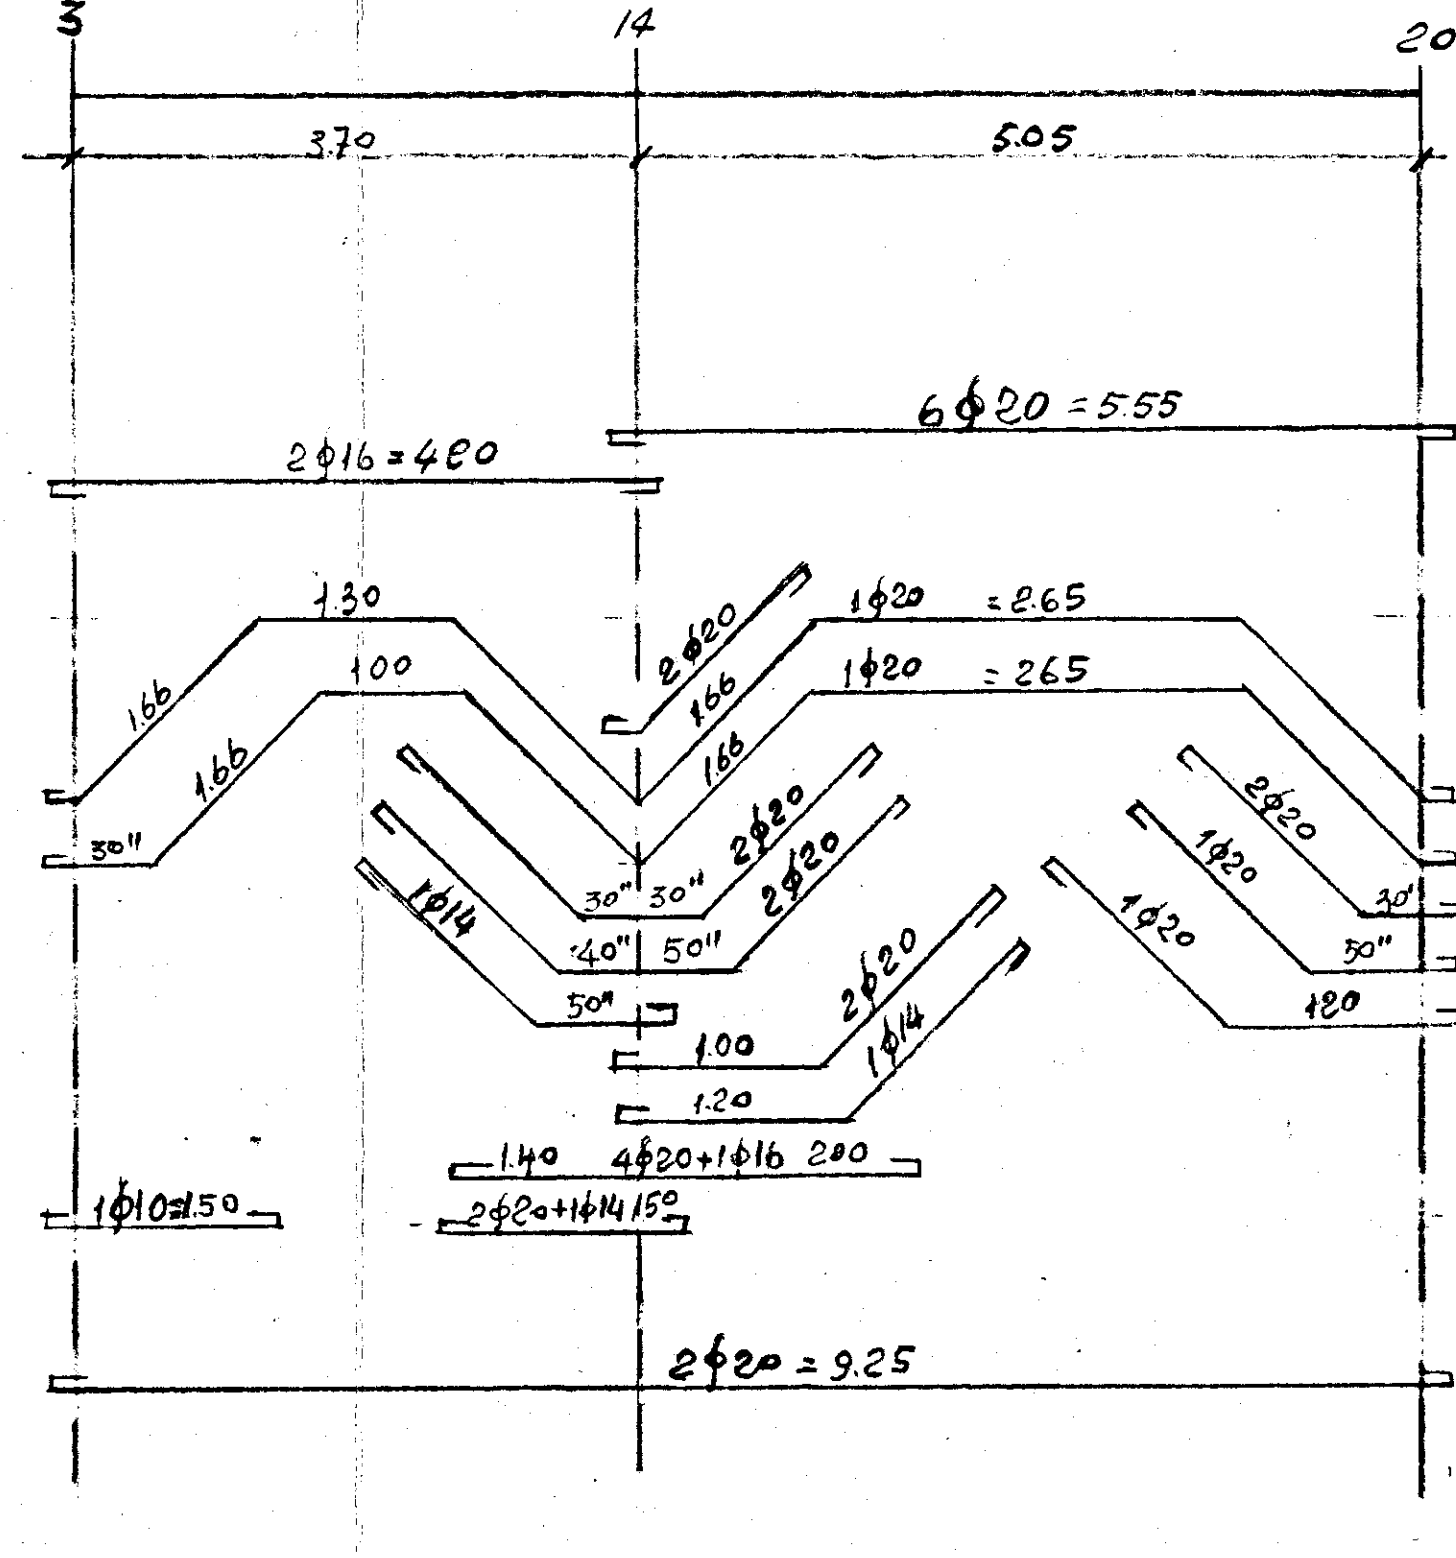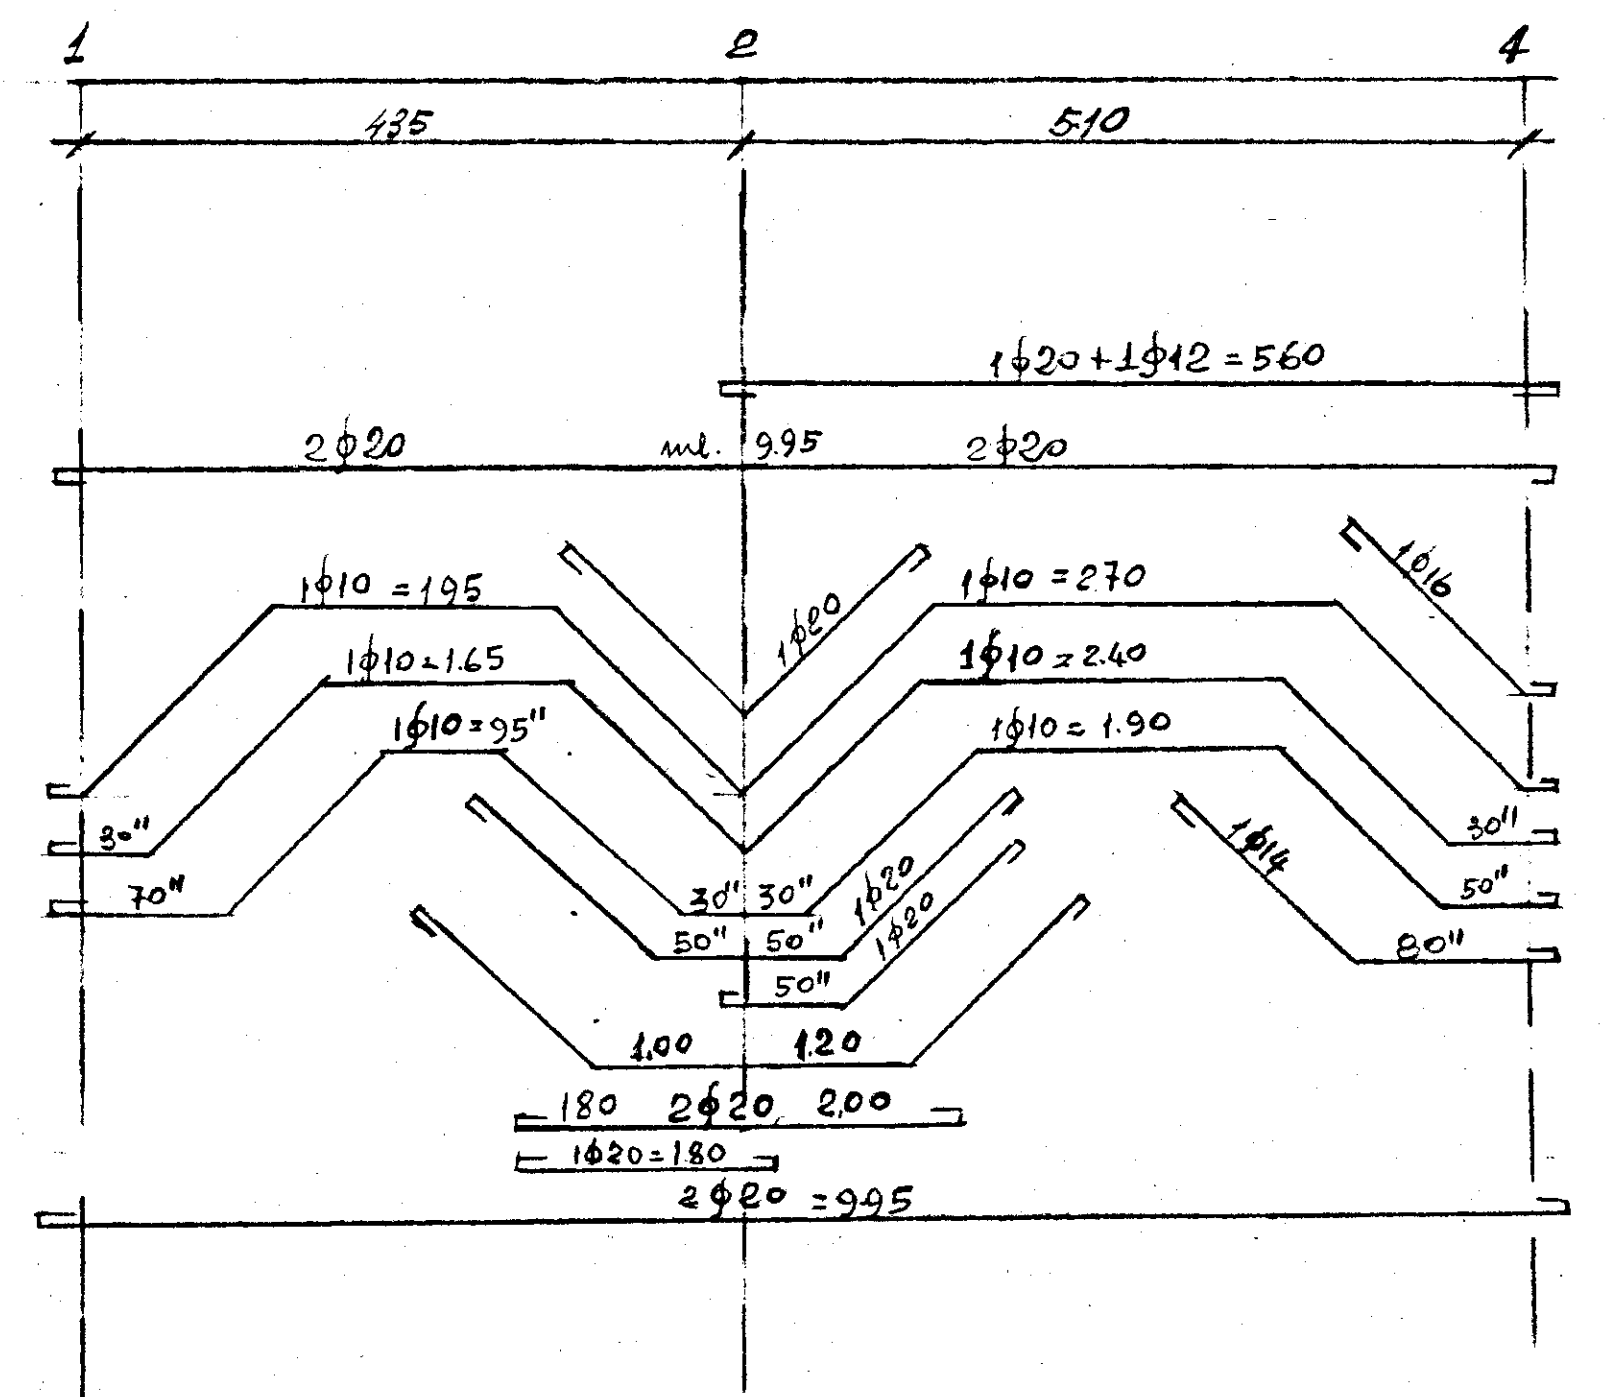

staffe φ12/25"

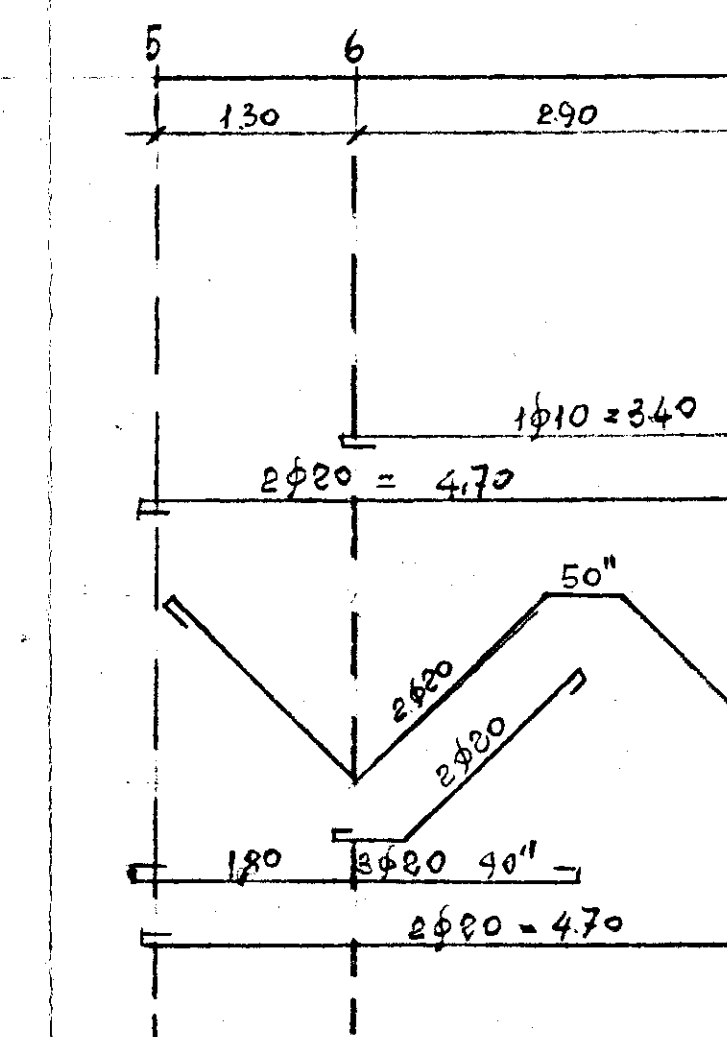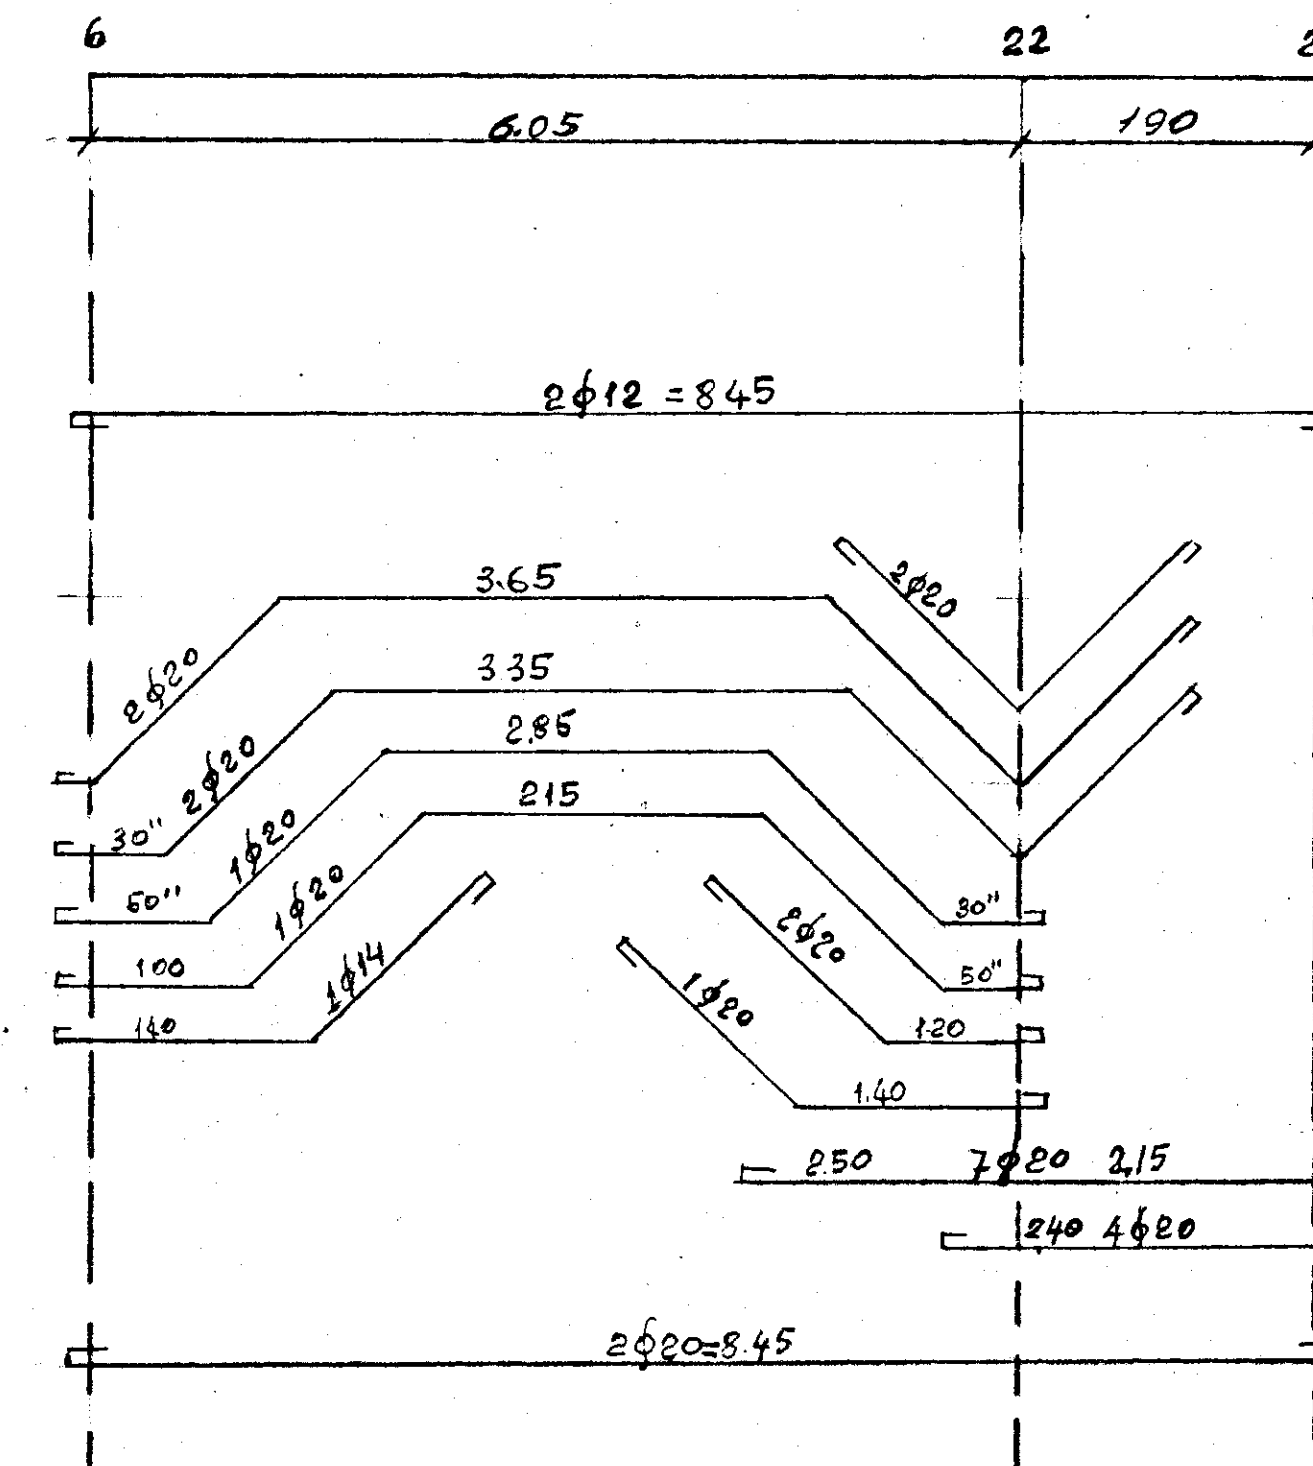

staffe φ12/25"

