


CALCESTRUZZO CLASSE 225


ACCIAIO Aq. 60+70

AD ADERENZA MIGLIORATA


zona 15

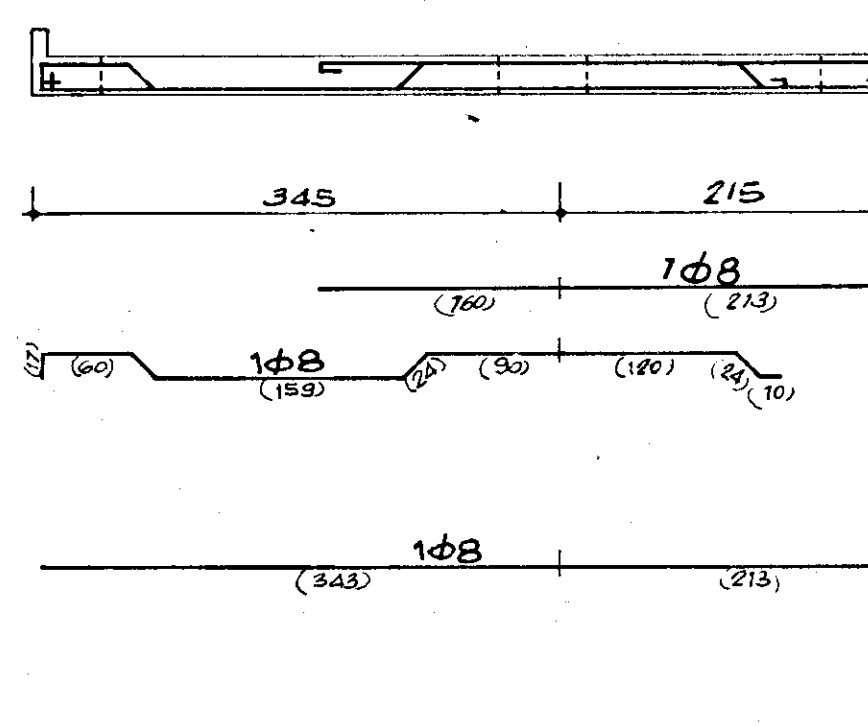


zona 16

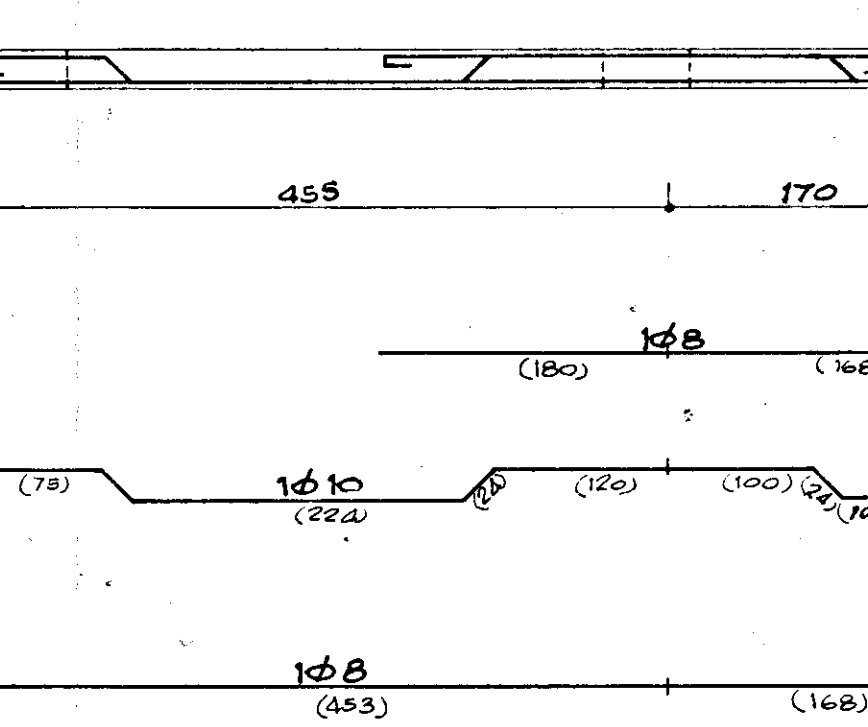


zona 19

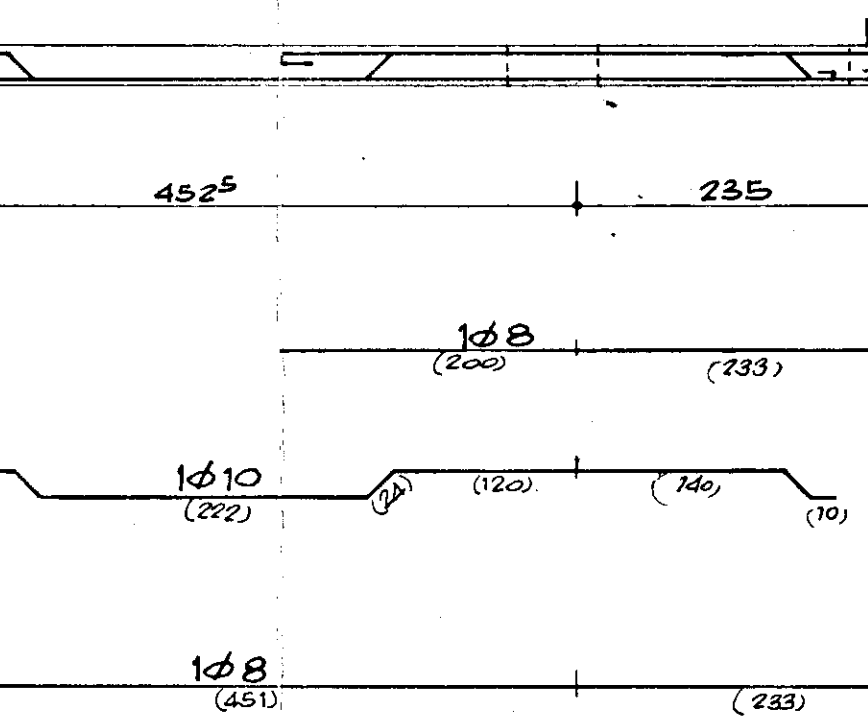


zona 22

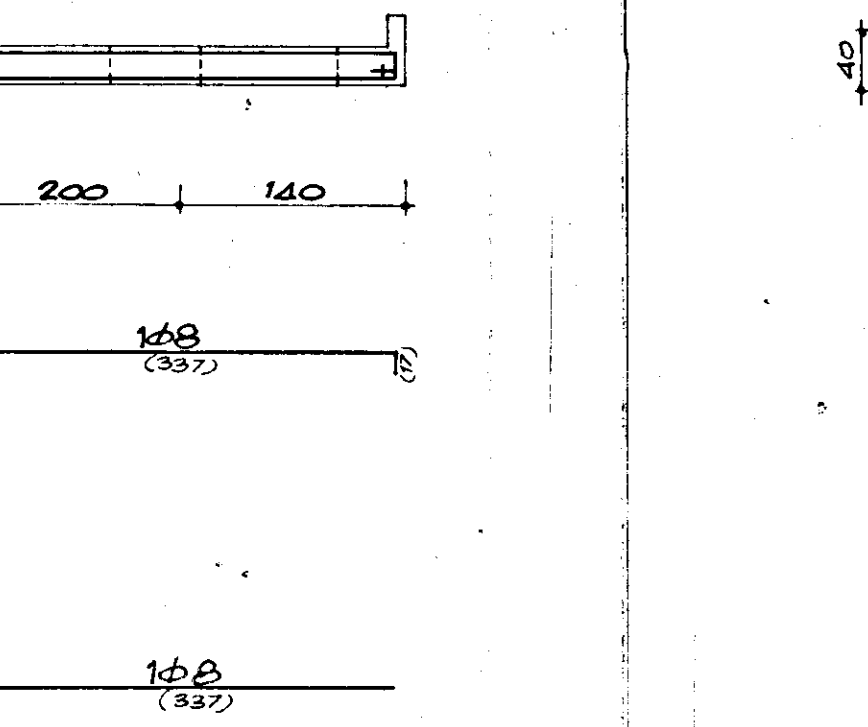


60 61 62 63 64 65

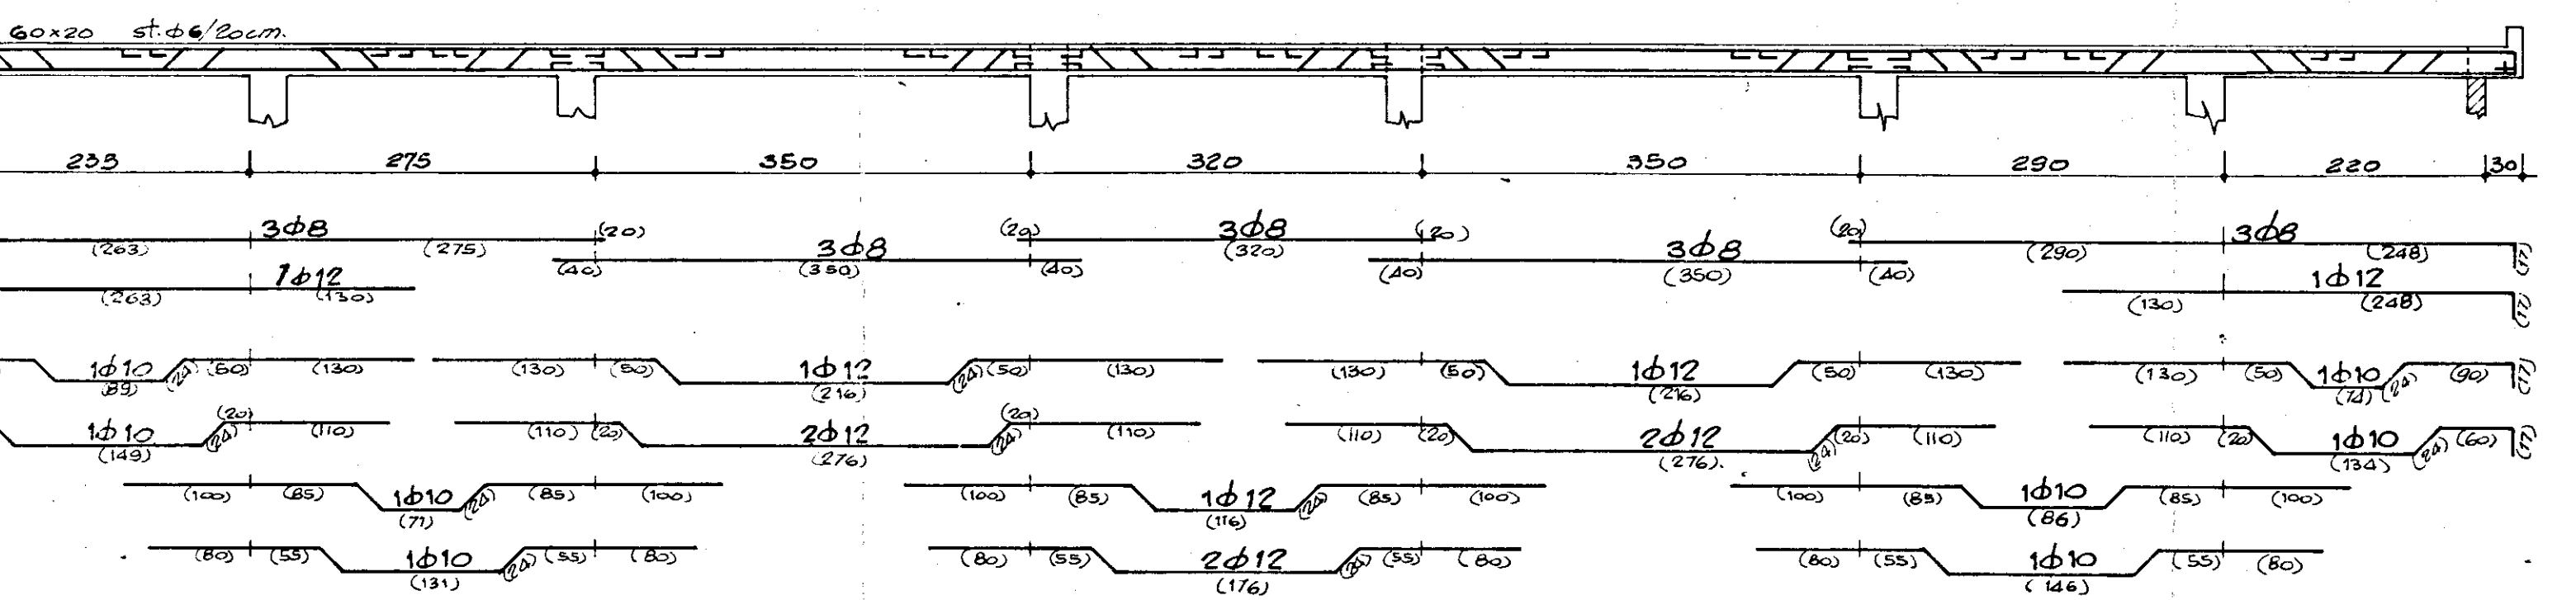


70-71 62-63 57-58

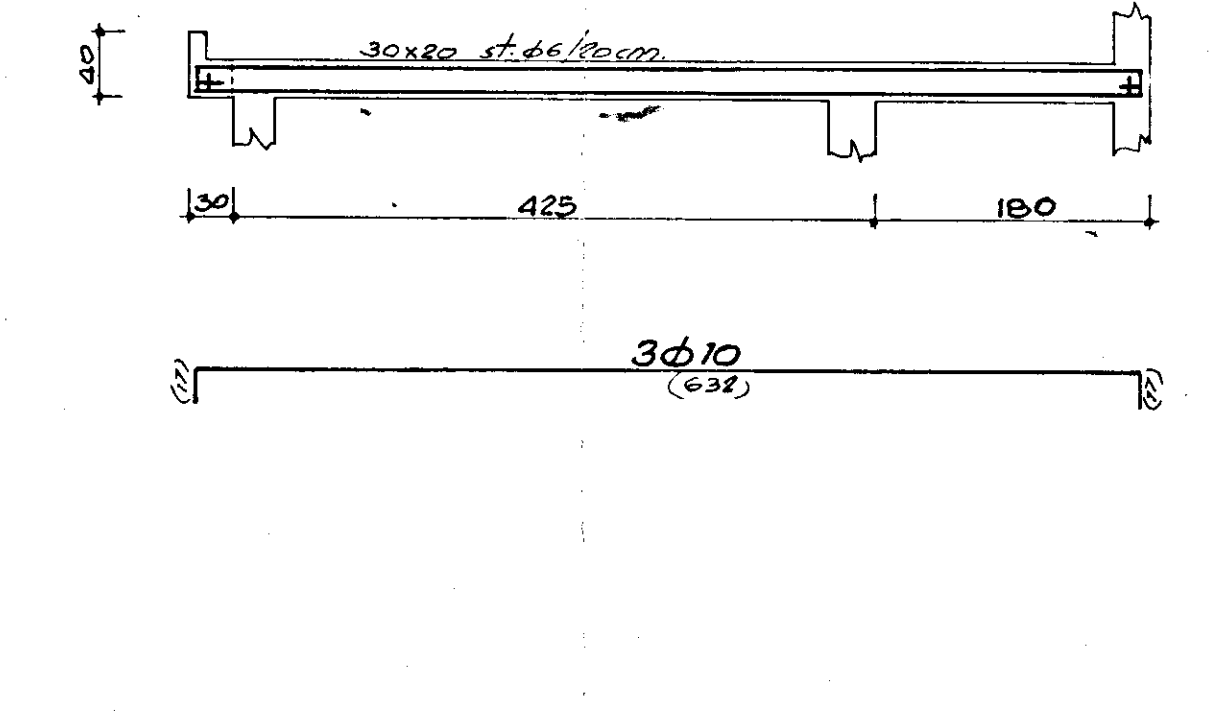


4-5

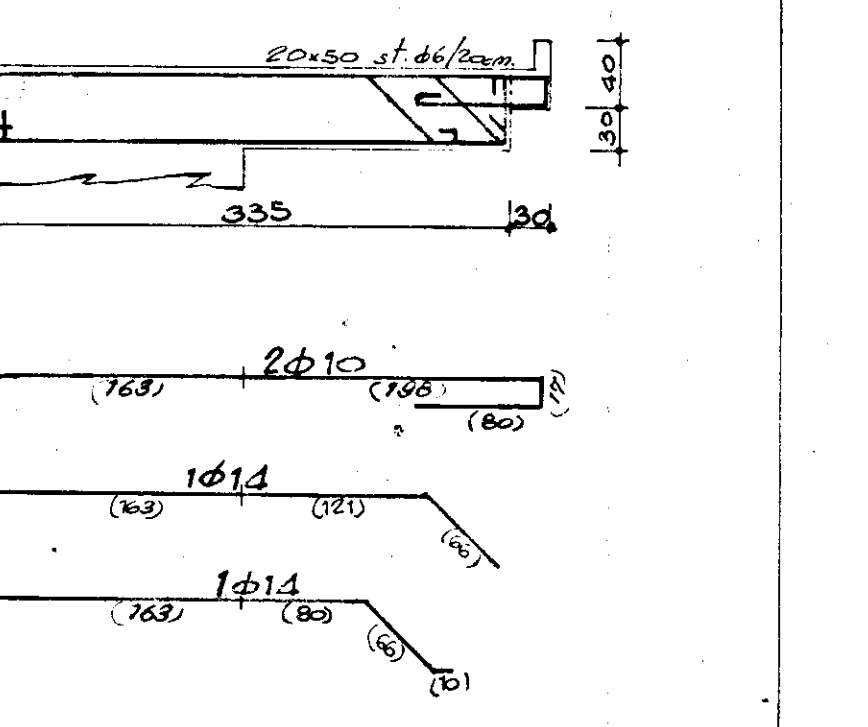


24-25

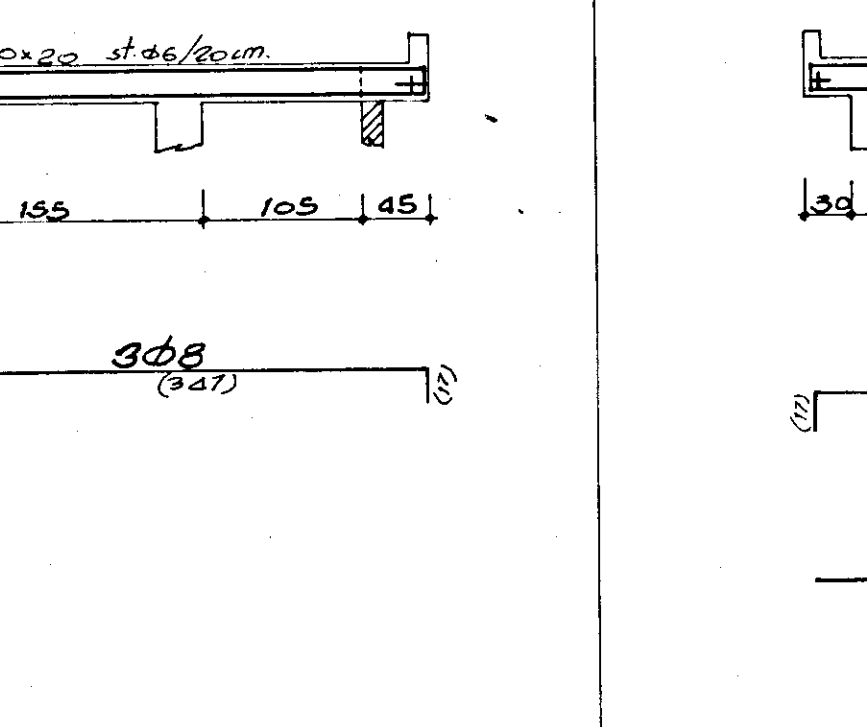


36-37-44-45 20-21-28-29 4-5-12-13

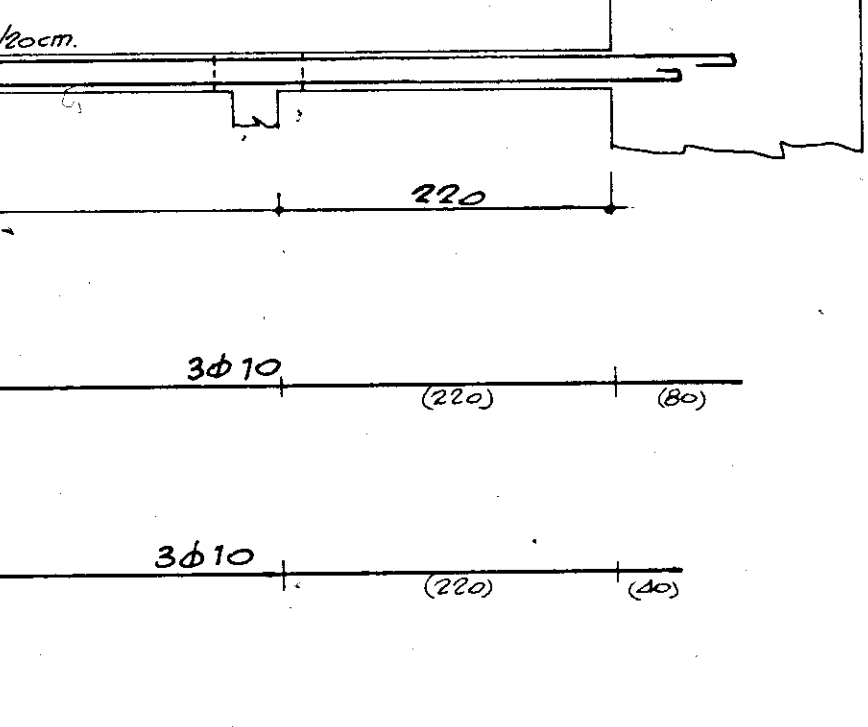


armatura aggiunta in testa ai pilastri

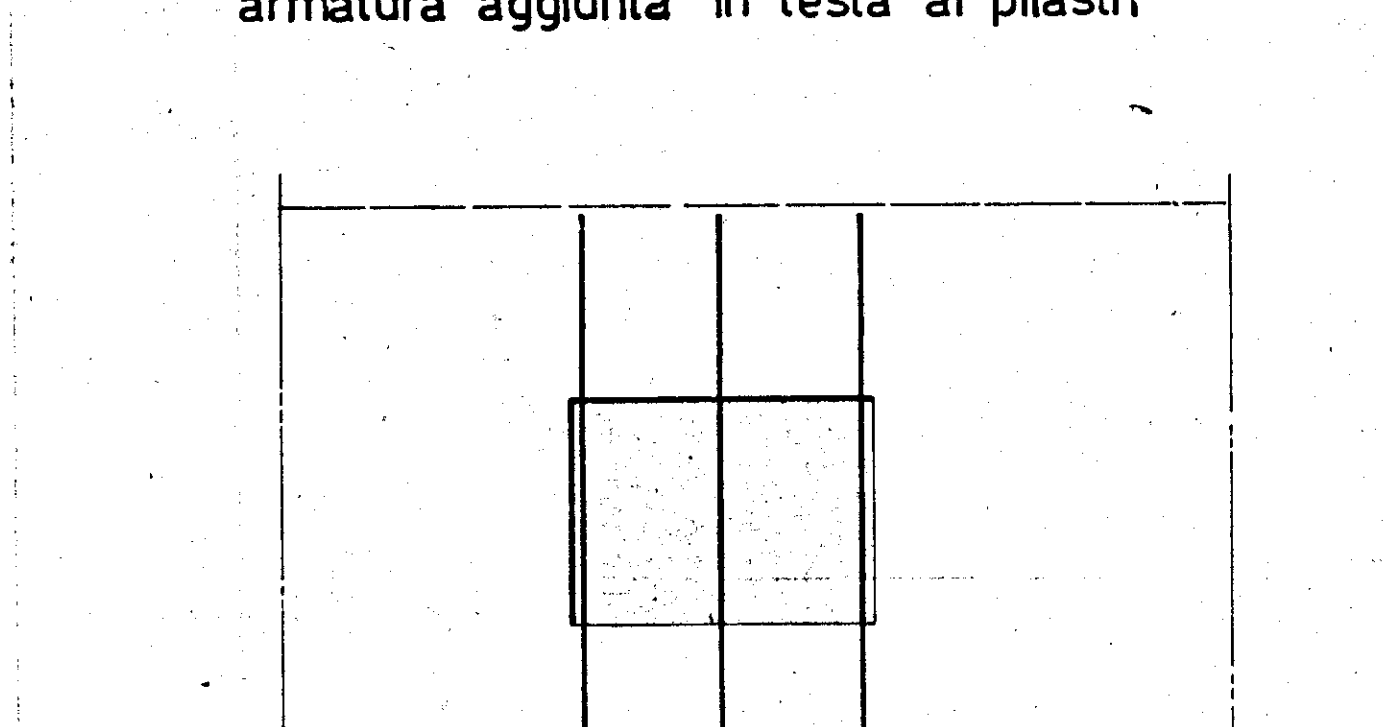


zona 17

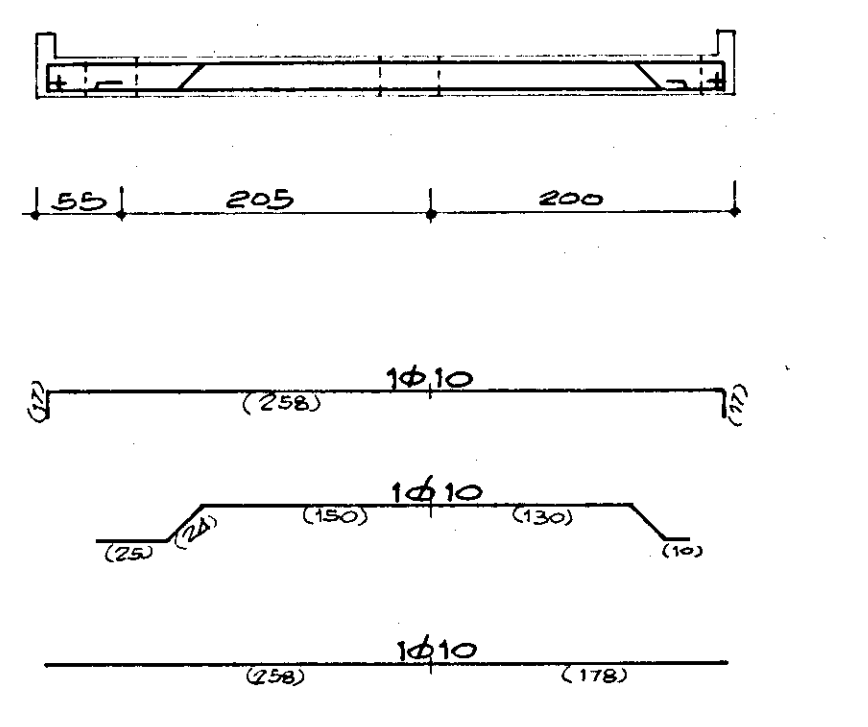


zona 18

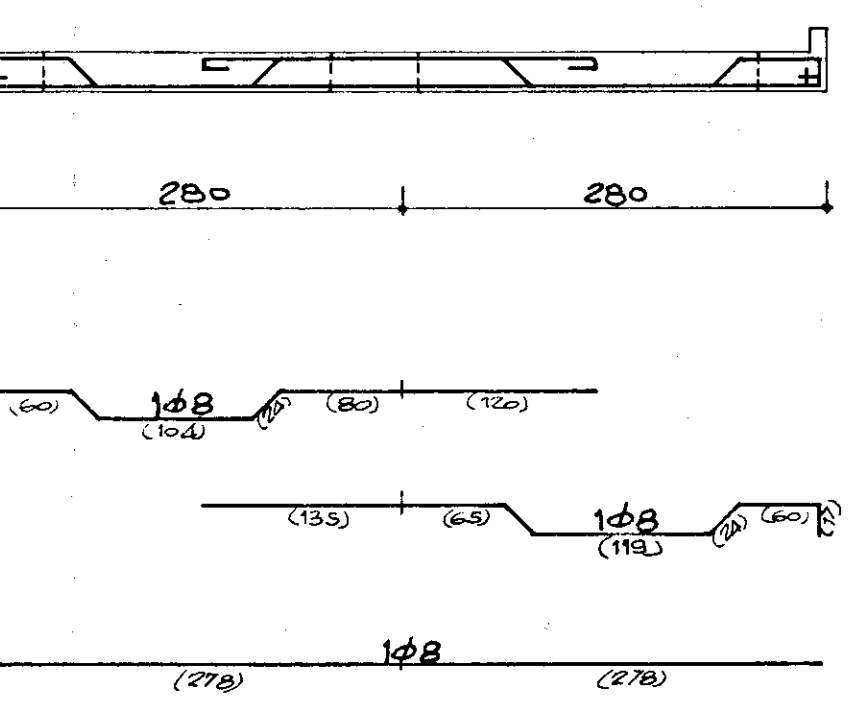


zona 20

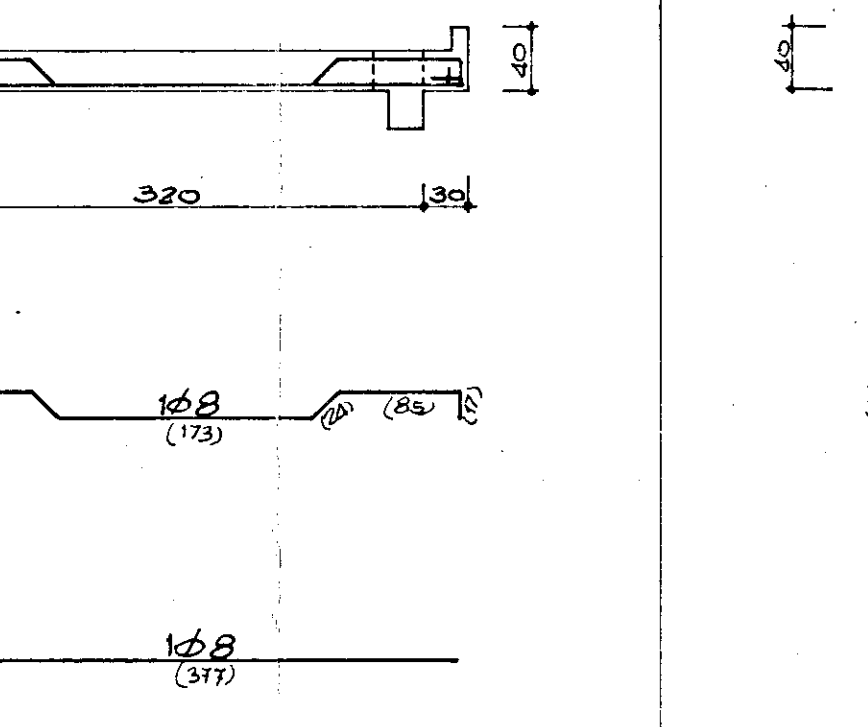


zona 21

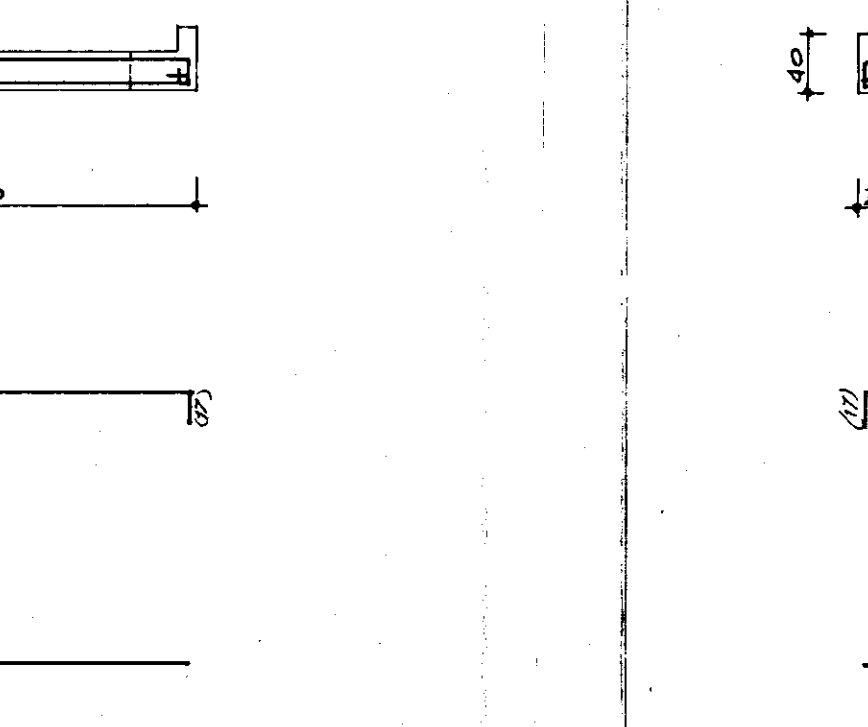


70 71

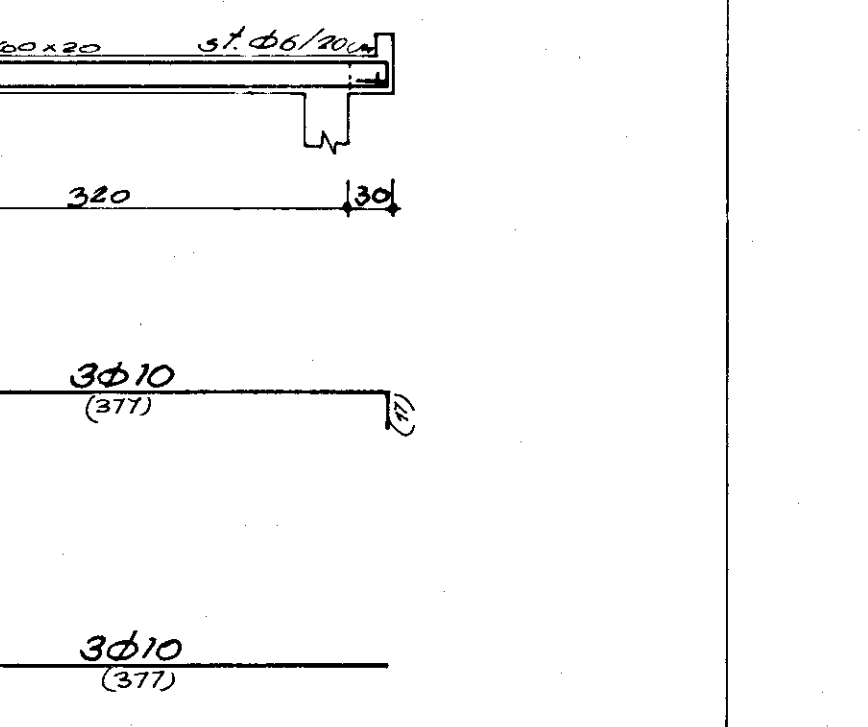


57 58

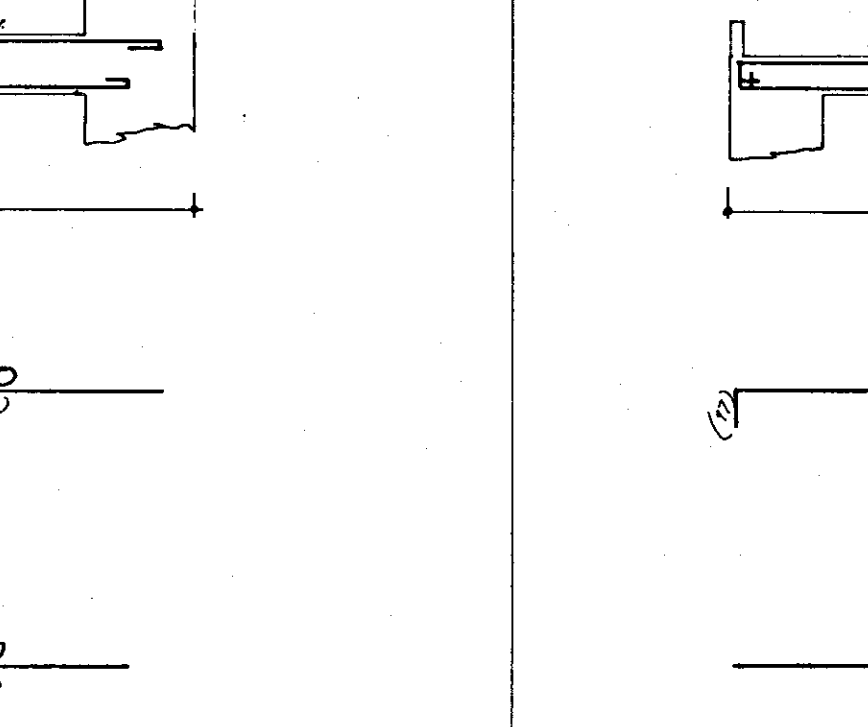


57 58

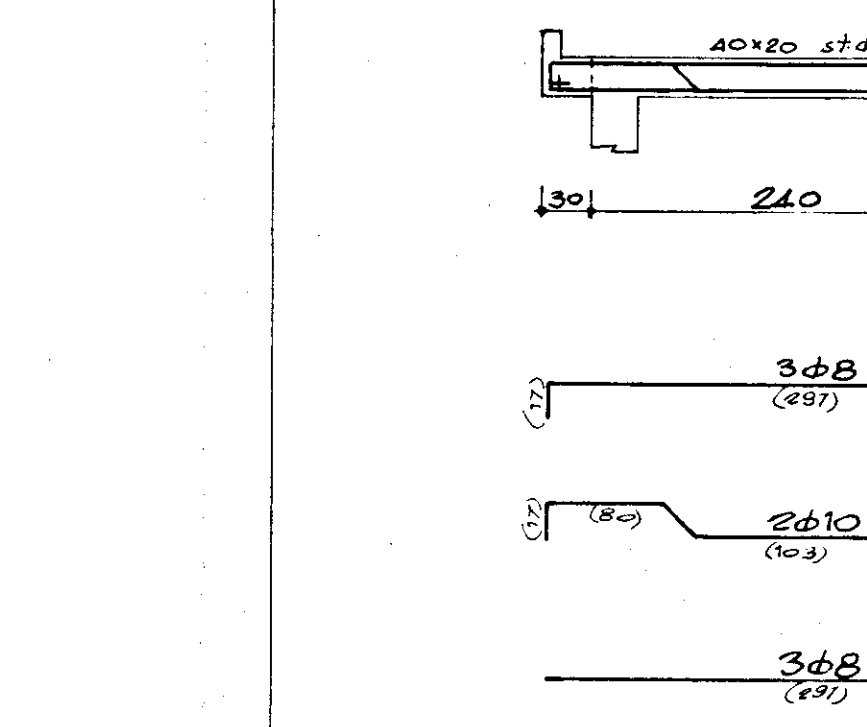


52 53

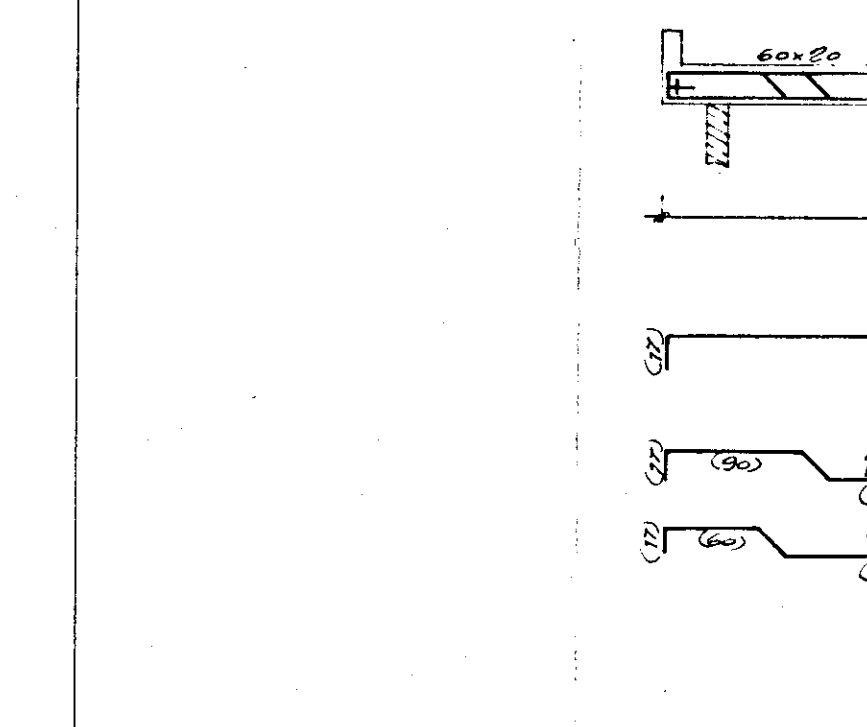

19-30 20-29 21-28 22-27 23-26 24-25

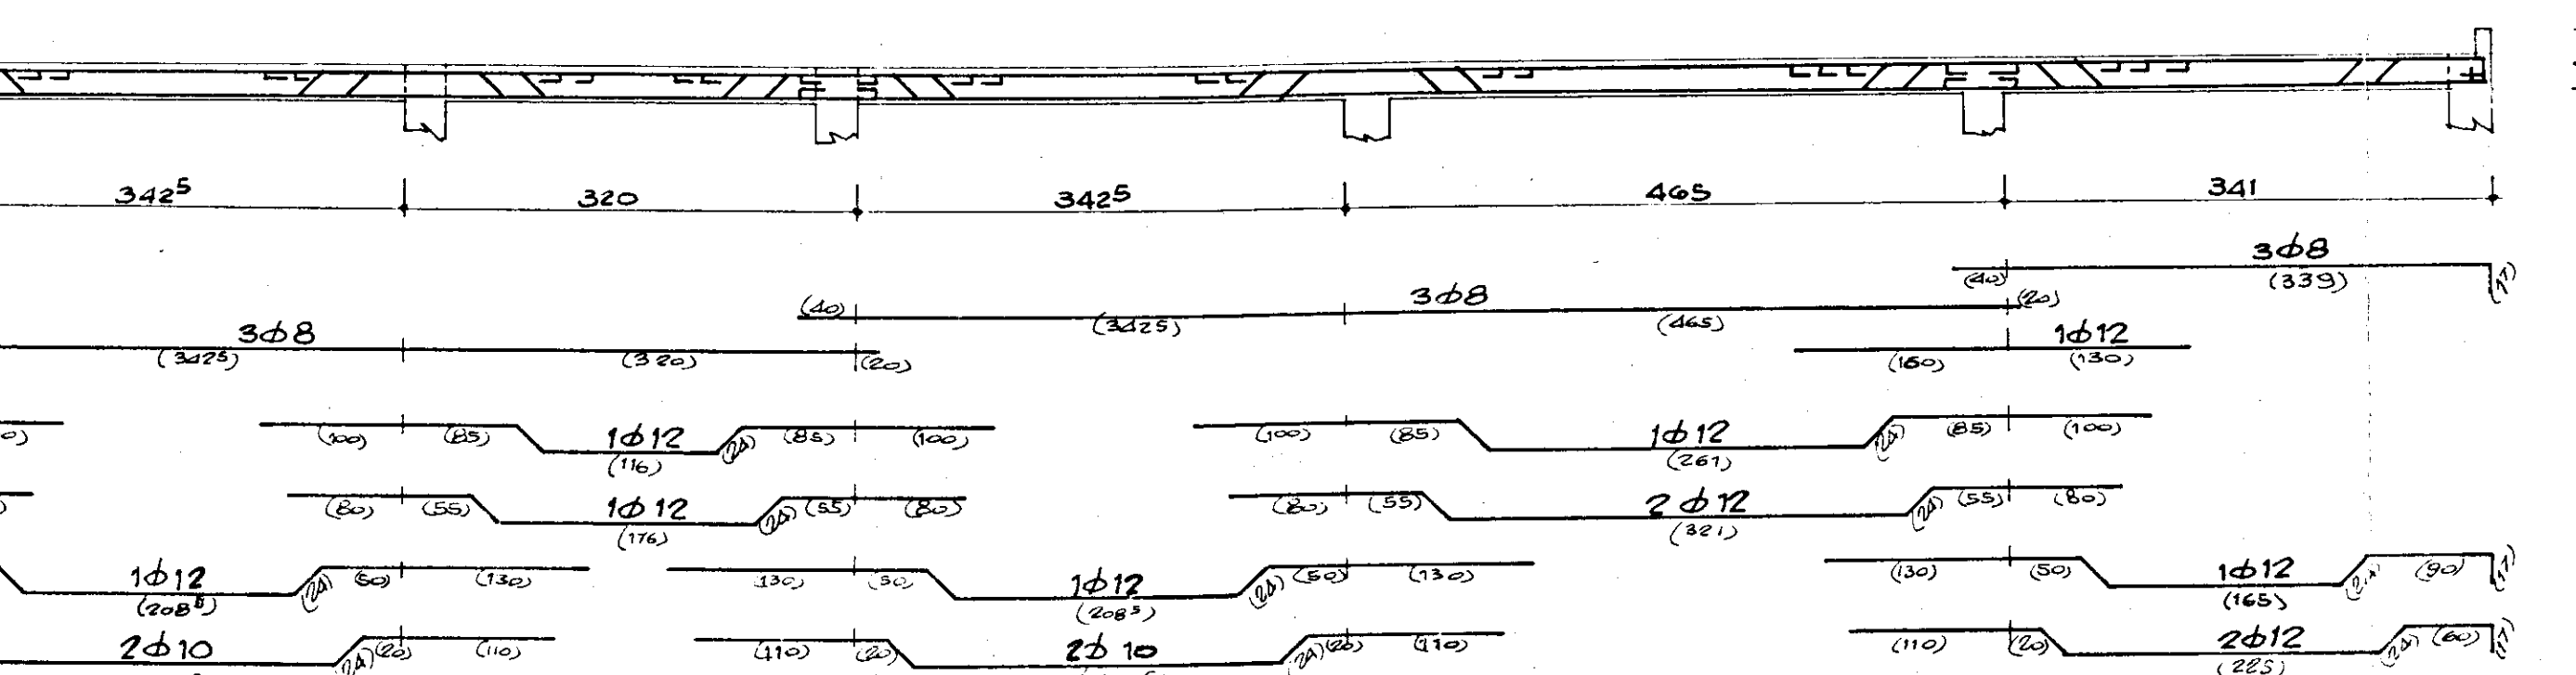

3φ14

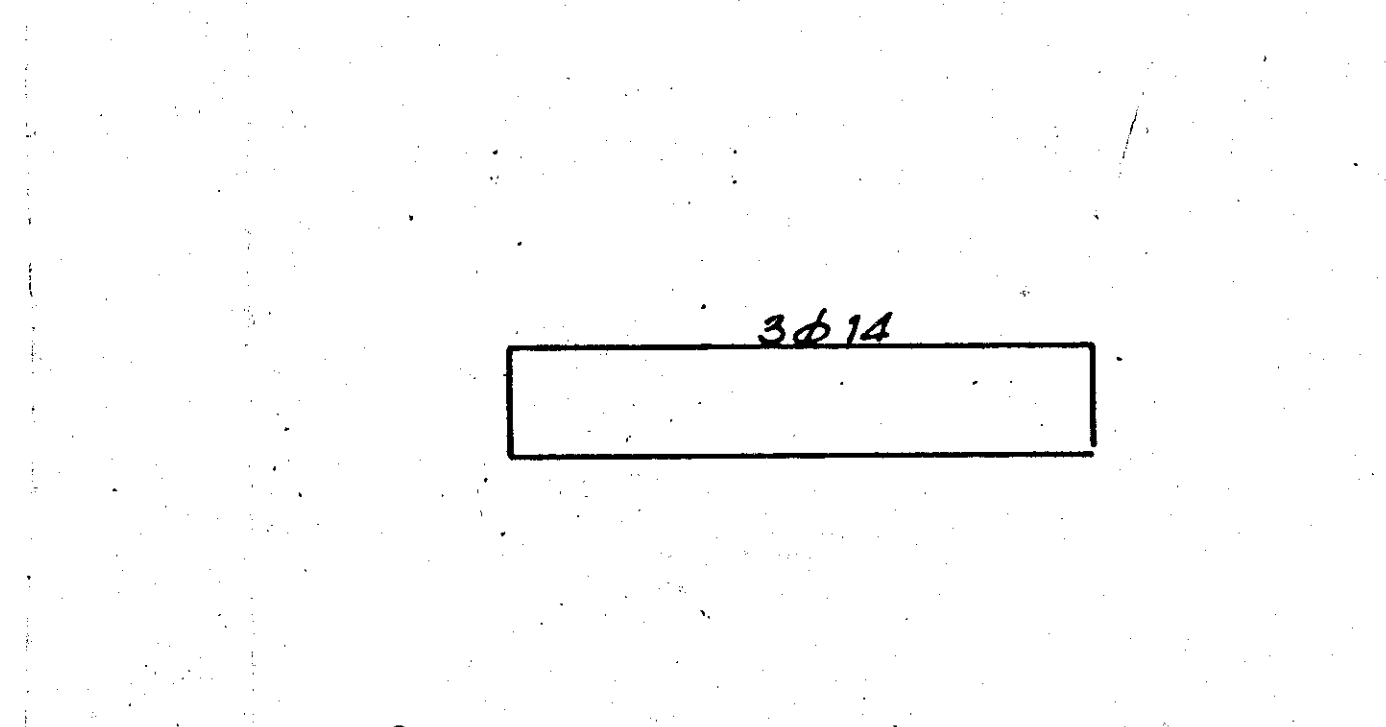

scala 1:10

GESTIONE CASE LAVORATORI		Intervento N° 1312		stazione appaltante	
(legge 14-2-1963)				I. A. C. P.	
QUARTIERE S. ELIA BRINDISI		data 2-11-77		21	
LOTTO "A1" FABBRICATO "C4" ESECUTIVO STATICO		arg. 299		archivio	
ARMATURA CEMENTI A TRILITE CARB. COP. AORINCHI		note			
EDILIZIA	Ing. Angelini	STRUTTURE	Ing. F. Piro		
EDILIZIA	Ing. M. Bolognese	IMPIANTI	Ing. P. Fabretti		
EDILIZIA	Ing. U. Lenoci	PROGRAMMAZ.	Ing. A. Maldari		
EDILIZIA	Ing. I. Perrelli	PROGRAMMAZ.	Ing. L. Poli		
EDILIZIA	Ing. L. Poli	PROGRAMMAZ.	Ing. C. Romanazzi		
EDILIZIA	Ar. F. Pignatelli	COORDINATORE	Ing. A. Maldari		
EDILIZIA	Ar. G. Pinto	DIREZIONE LL.	I. A. C. P.		
STRUTTURE	Ing. F. D'Alonzo	controllo		visto	