


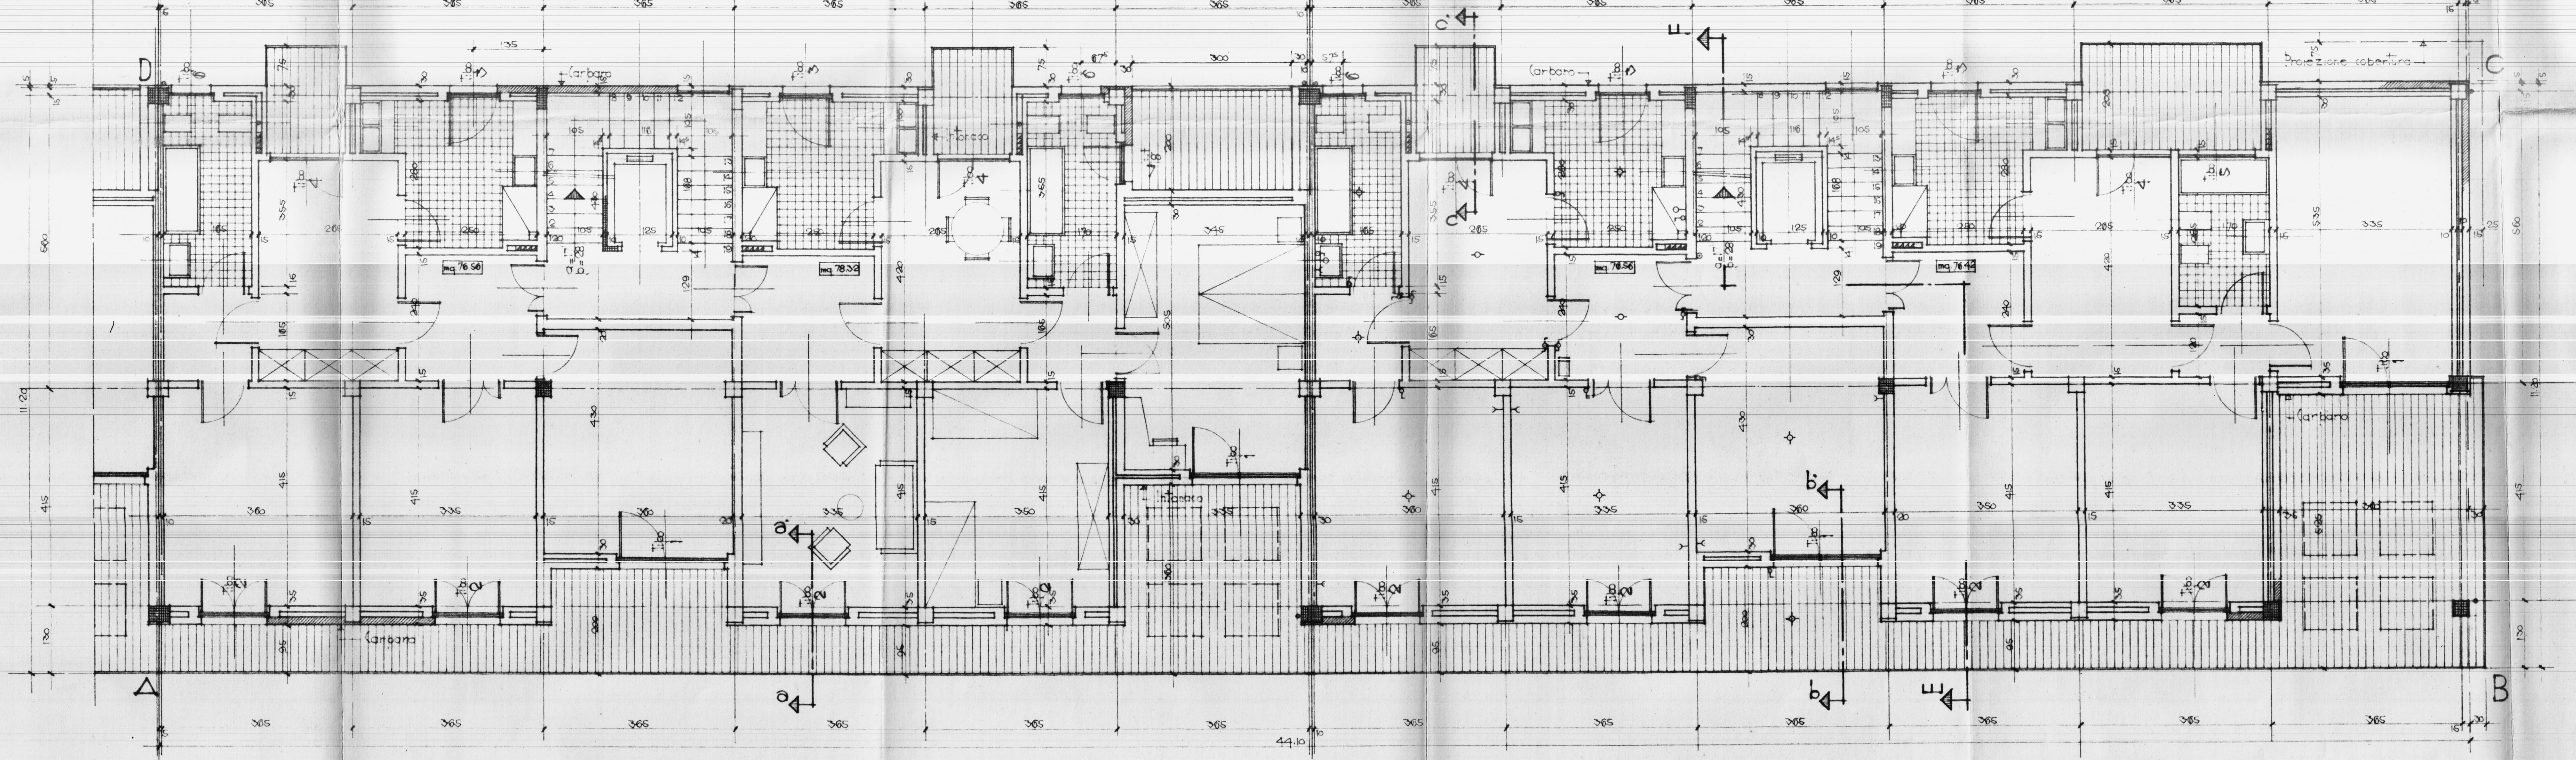

VENERE
PIANTA PIANO ATTICO
ARCH. C. AVONING
ING. F. CIORELLI
ING. C. MARASCO

3

1:50
26-10-59