


PIANTINO TIPO

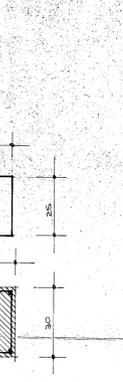

TRAVI (11, 12, 13, 14, 15, 16, 17, 18)



































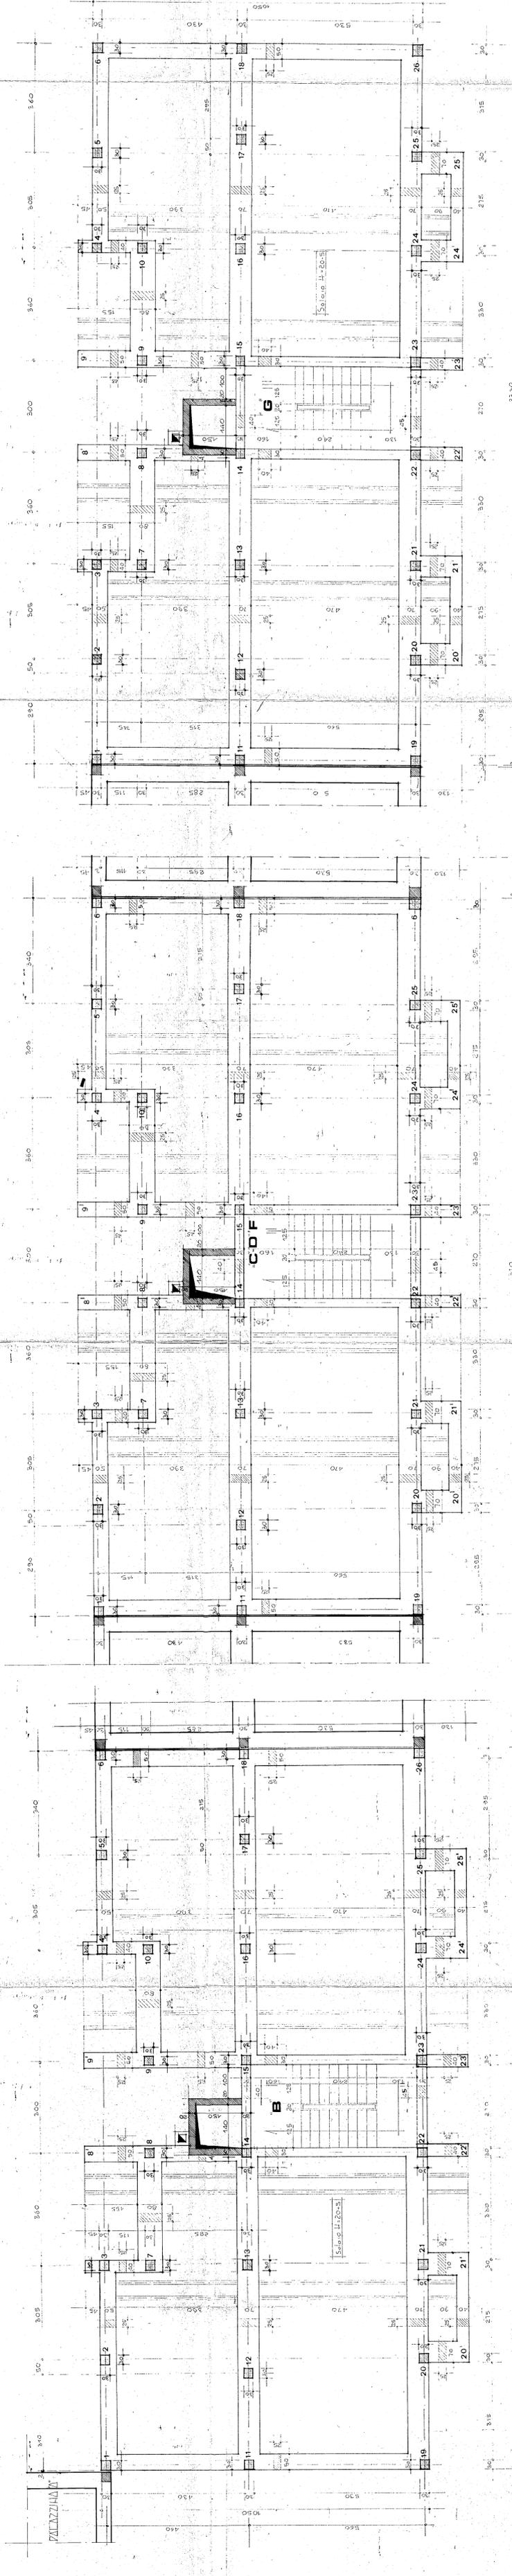

PROF. ING. I. A. C. P.  
 DIRETTORE GENERALE  
 - BRINDISI -

progetto per la costru-  
 zione di N° 60 alloggi in  
**FRANCAVILLA F.M.**  
 Copertura 3° piano  
**SCALA: B,C,D,F,G**

TAV. **10**  
