


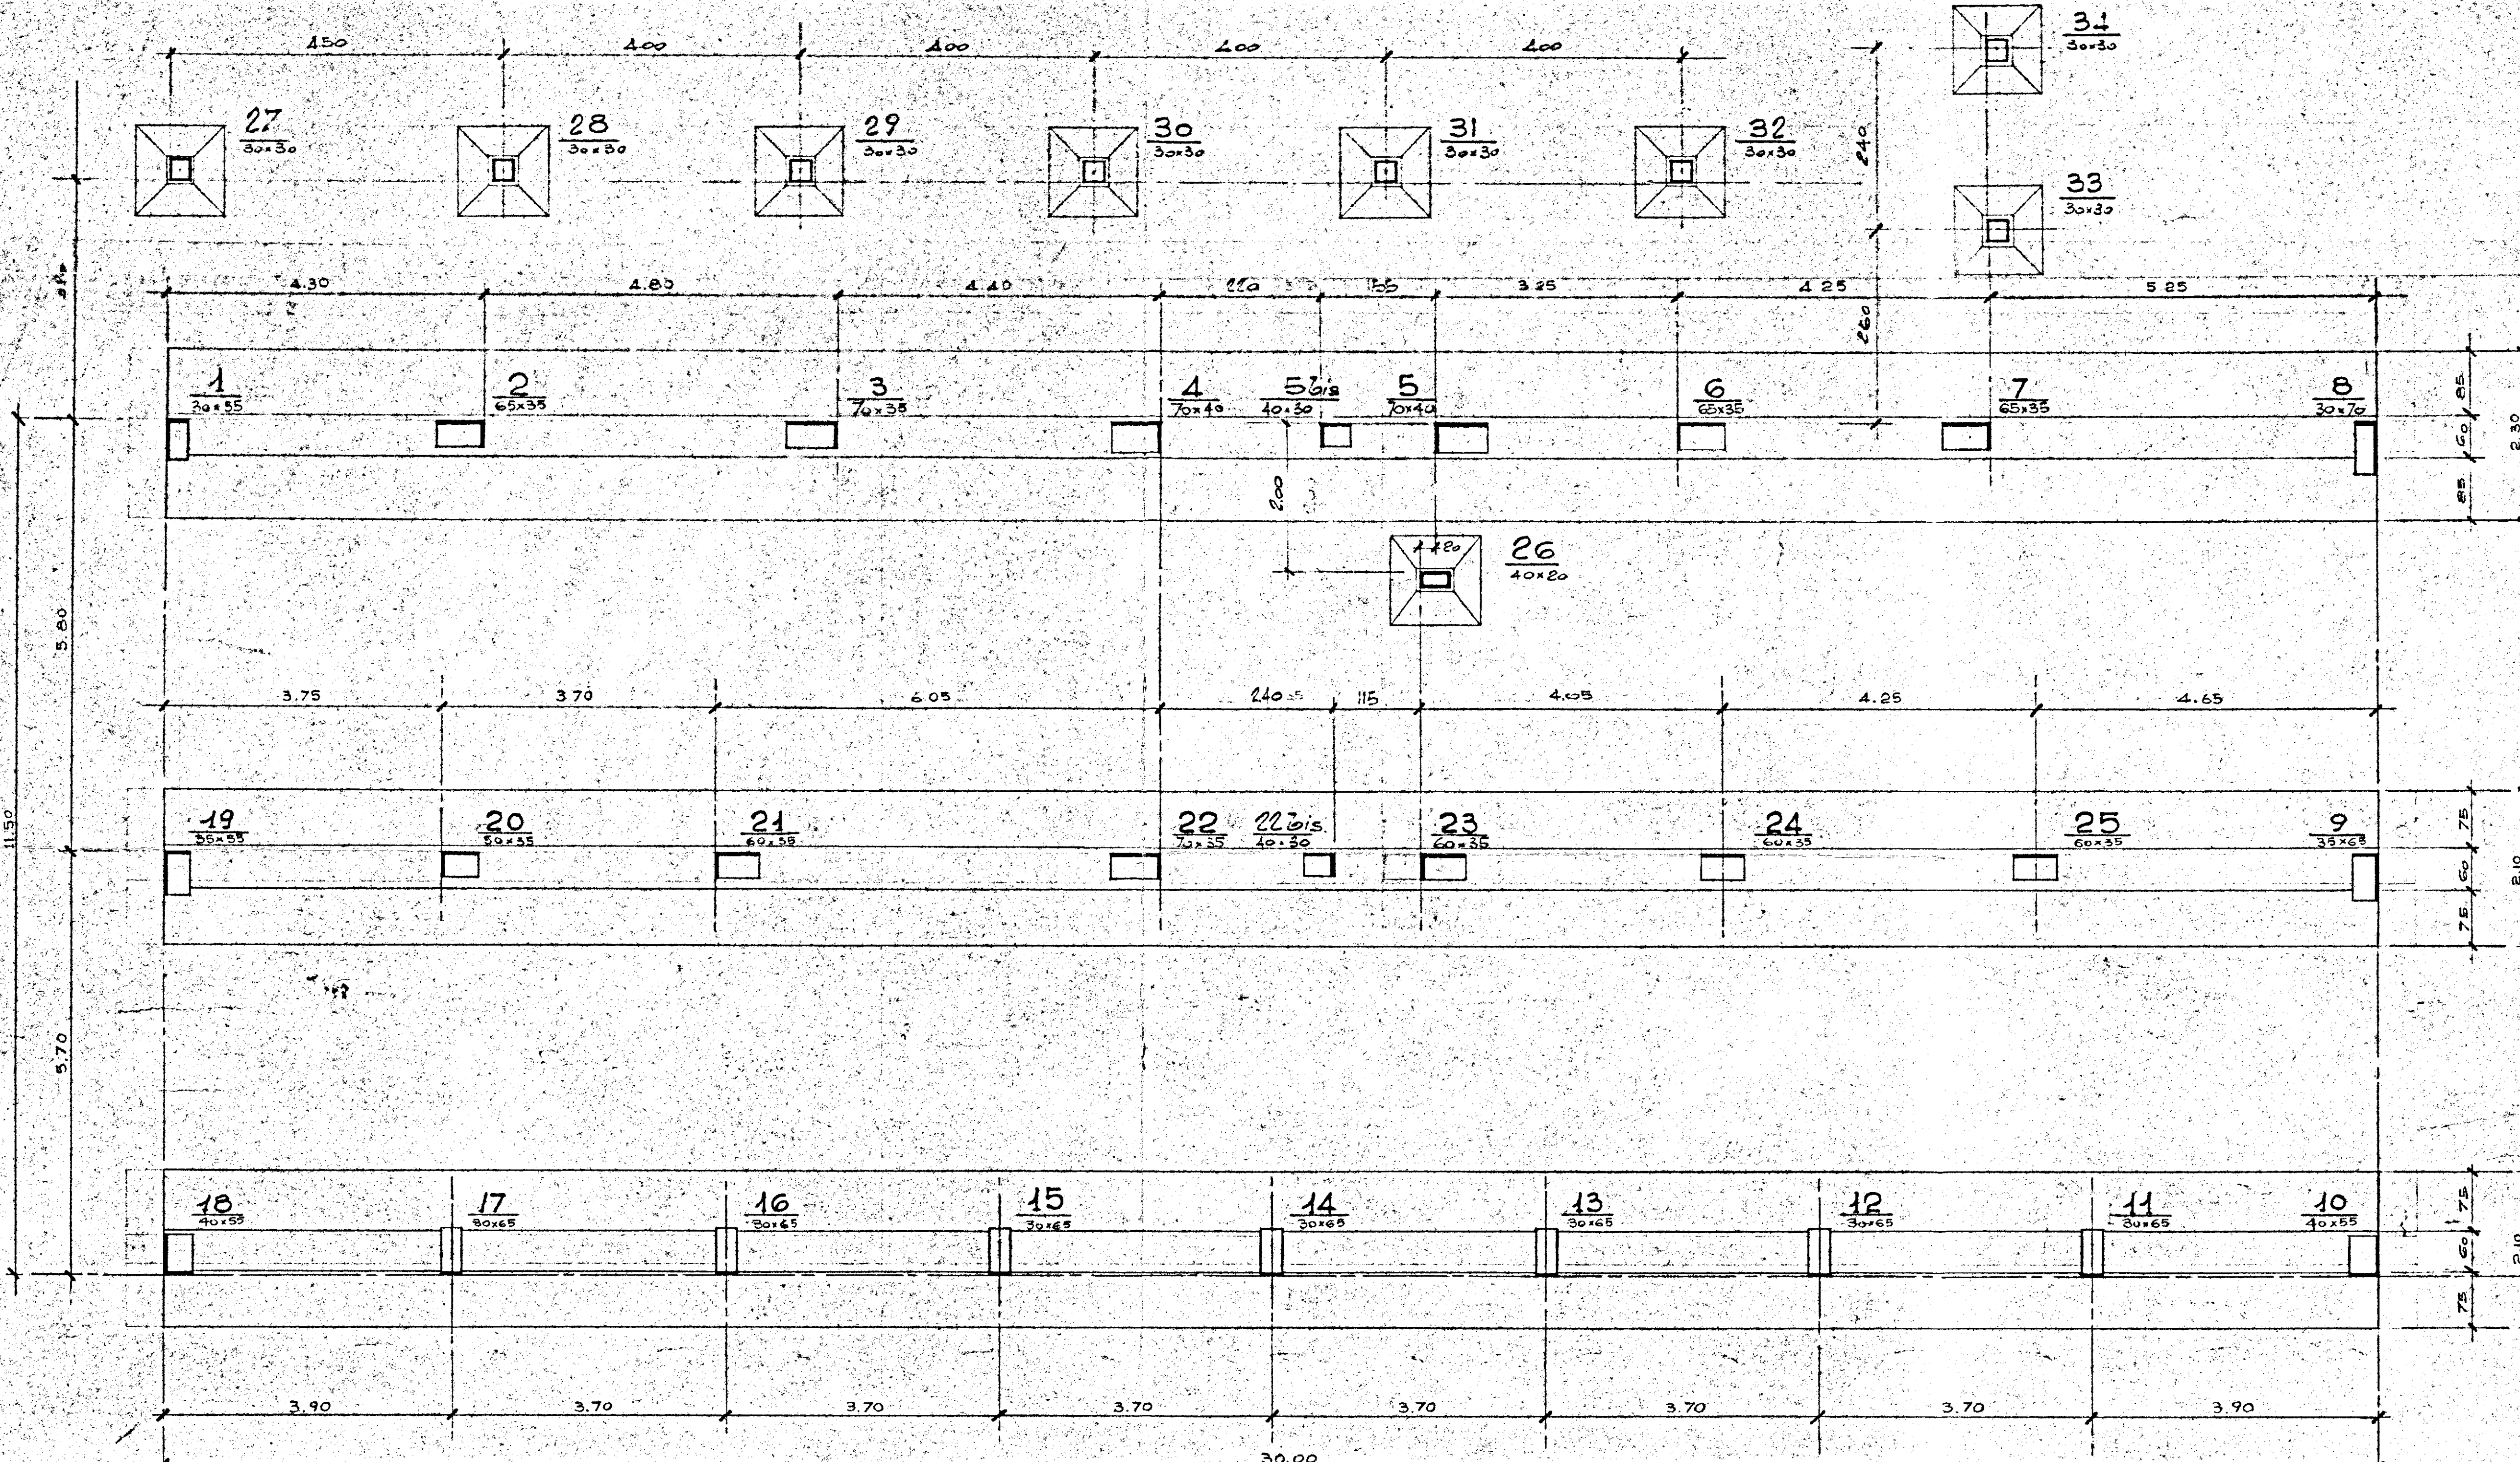


TABELLA PILASTRI			
PILASTRI	1° ORDINE		
	cm-cm	φ	st.
1	30x55	6φ10	2.30
2-6-7	65x35	8φ10	
3	70x35	4φ18 + 4φ10	
4-5	70x40	6φ18 + 4φ10	
8	30x70	4φ14 + 4φ10	
9	35x65	8φ10	
10-18	40x55	4φ10 + 4φ14	
11-12-17	30x65	4φ10 + 4φ14	
13-16	30x65	2φ10 + 6φ14	
14-15	30x65	6φ10	
19	35x55	4φ10 + 4φ14	2.10
20	50x35	6φ10	
21-24-25	60x35	4φ10 + 4φ14	
22	35x70	8φ10	
23	35x60	4φ10 + 4φ14	
26	40x20	4φ14	
27-28-29-30	30x30	4φ14	
31-32-33-34	30x30	4φ14	
50's-22's	40x30	6φ14	

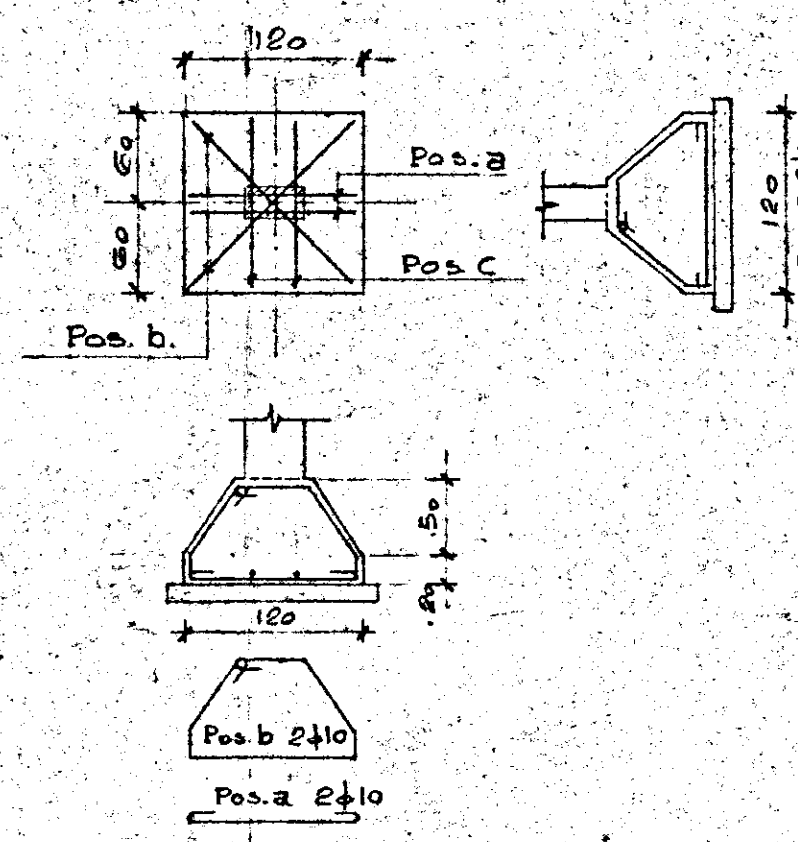

3-1-64	AGGIUNTI PIL. 50's e 22's	MF
26-11-63	AGGIUNTI PIL. DAL 26 AL 34	q.m.
DATA	VARIATE TRAVI - POSIZIONE PIL. 5-23	DISEGNATO
	MODIFICHE	
COOP. "17 MAGGIO"		
FILI FISSI E TRAVI DI FONDAZIONE		DIS. N° 38101
CALCESTRUZZO 28/28 200 kg/cm²	SCALDA 1:50	DISEGNO MF
CEMENTO 800 ± 300 kg/mc	DATA 29-10-63	
FERRO OMOGENEO		