
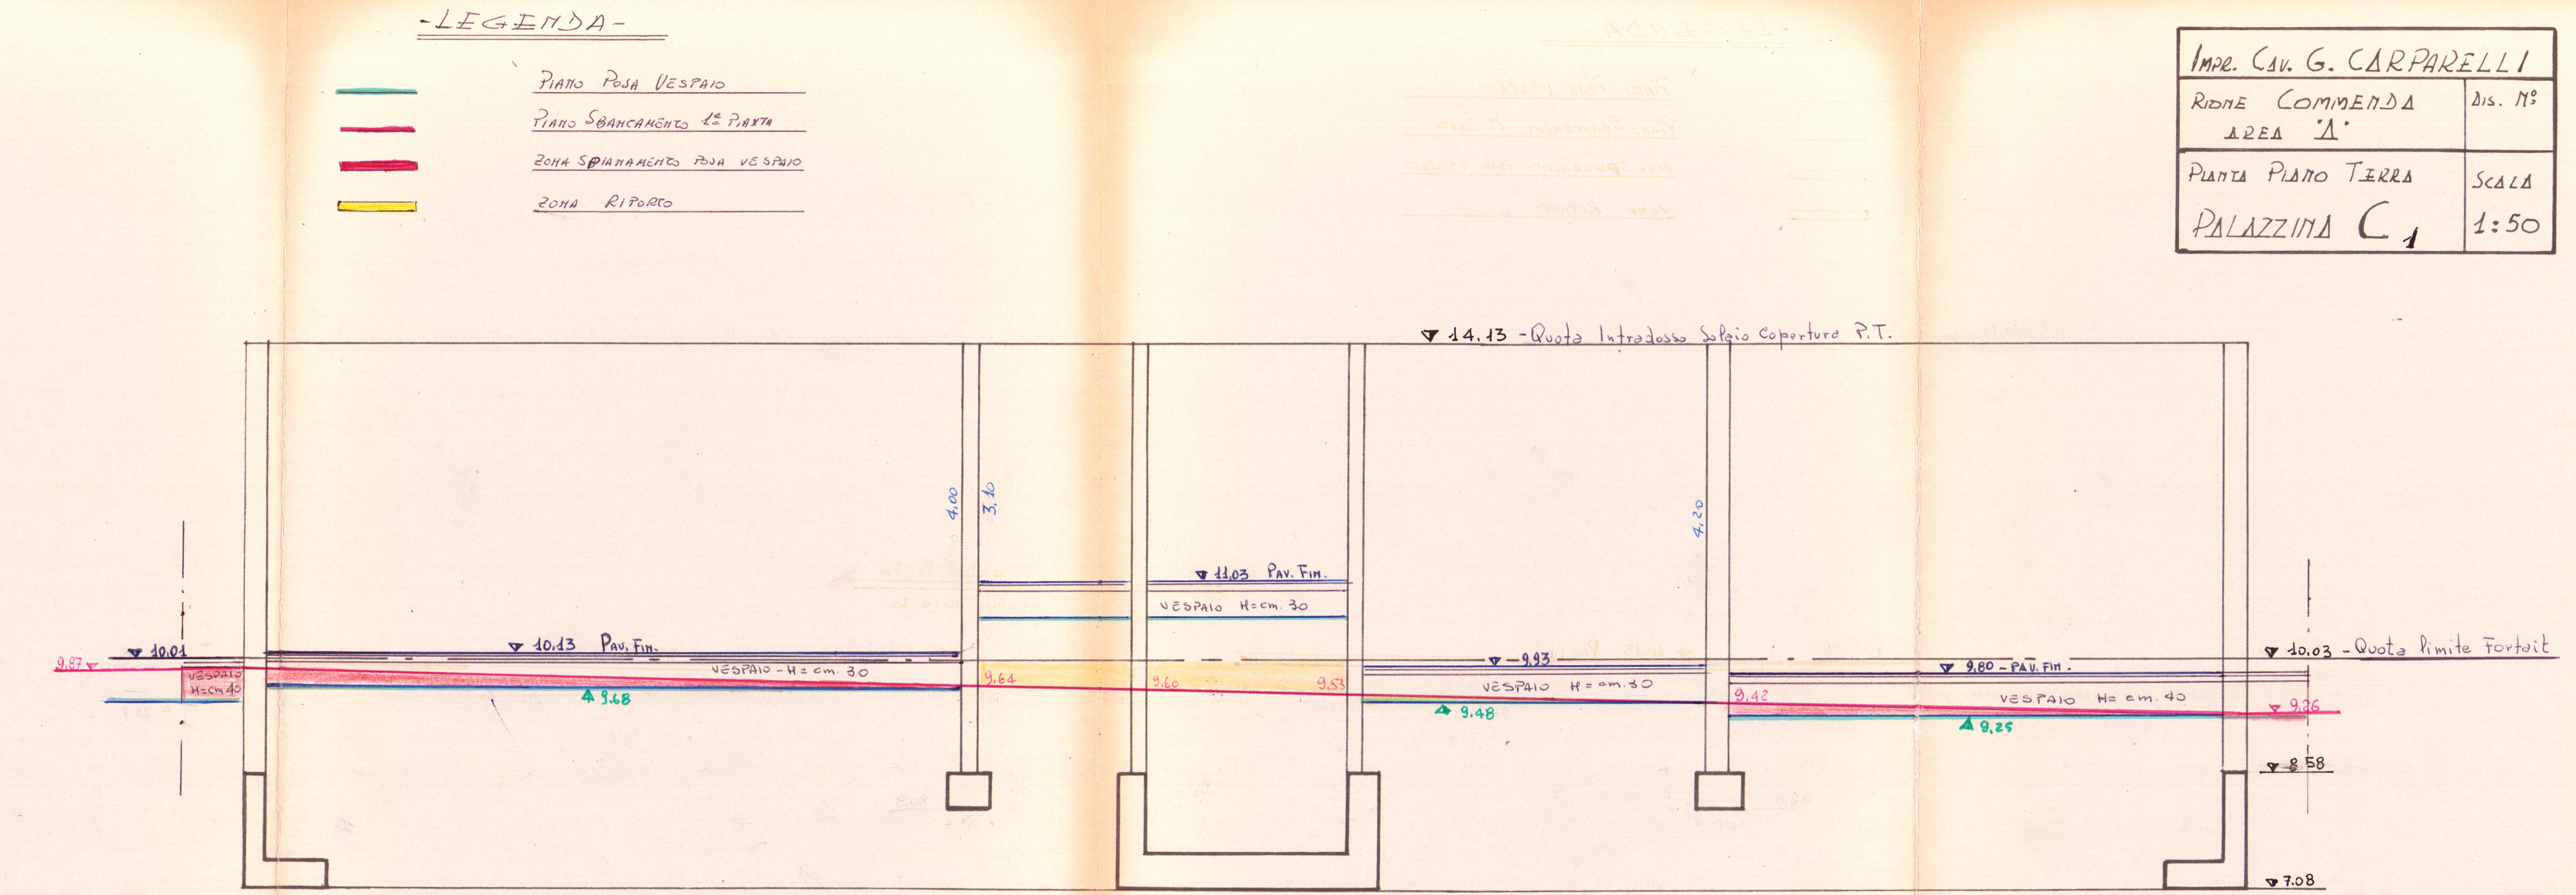


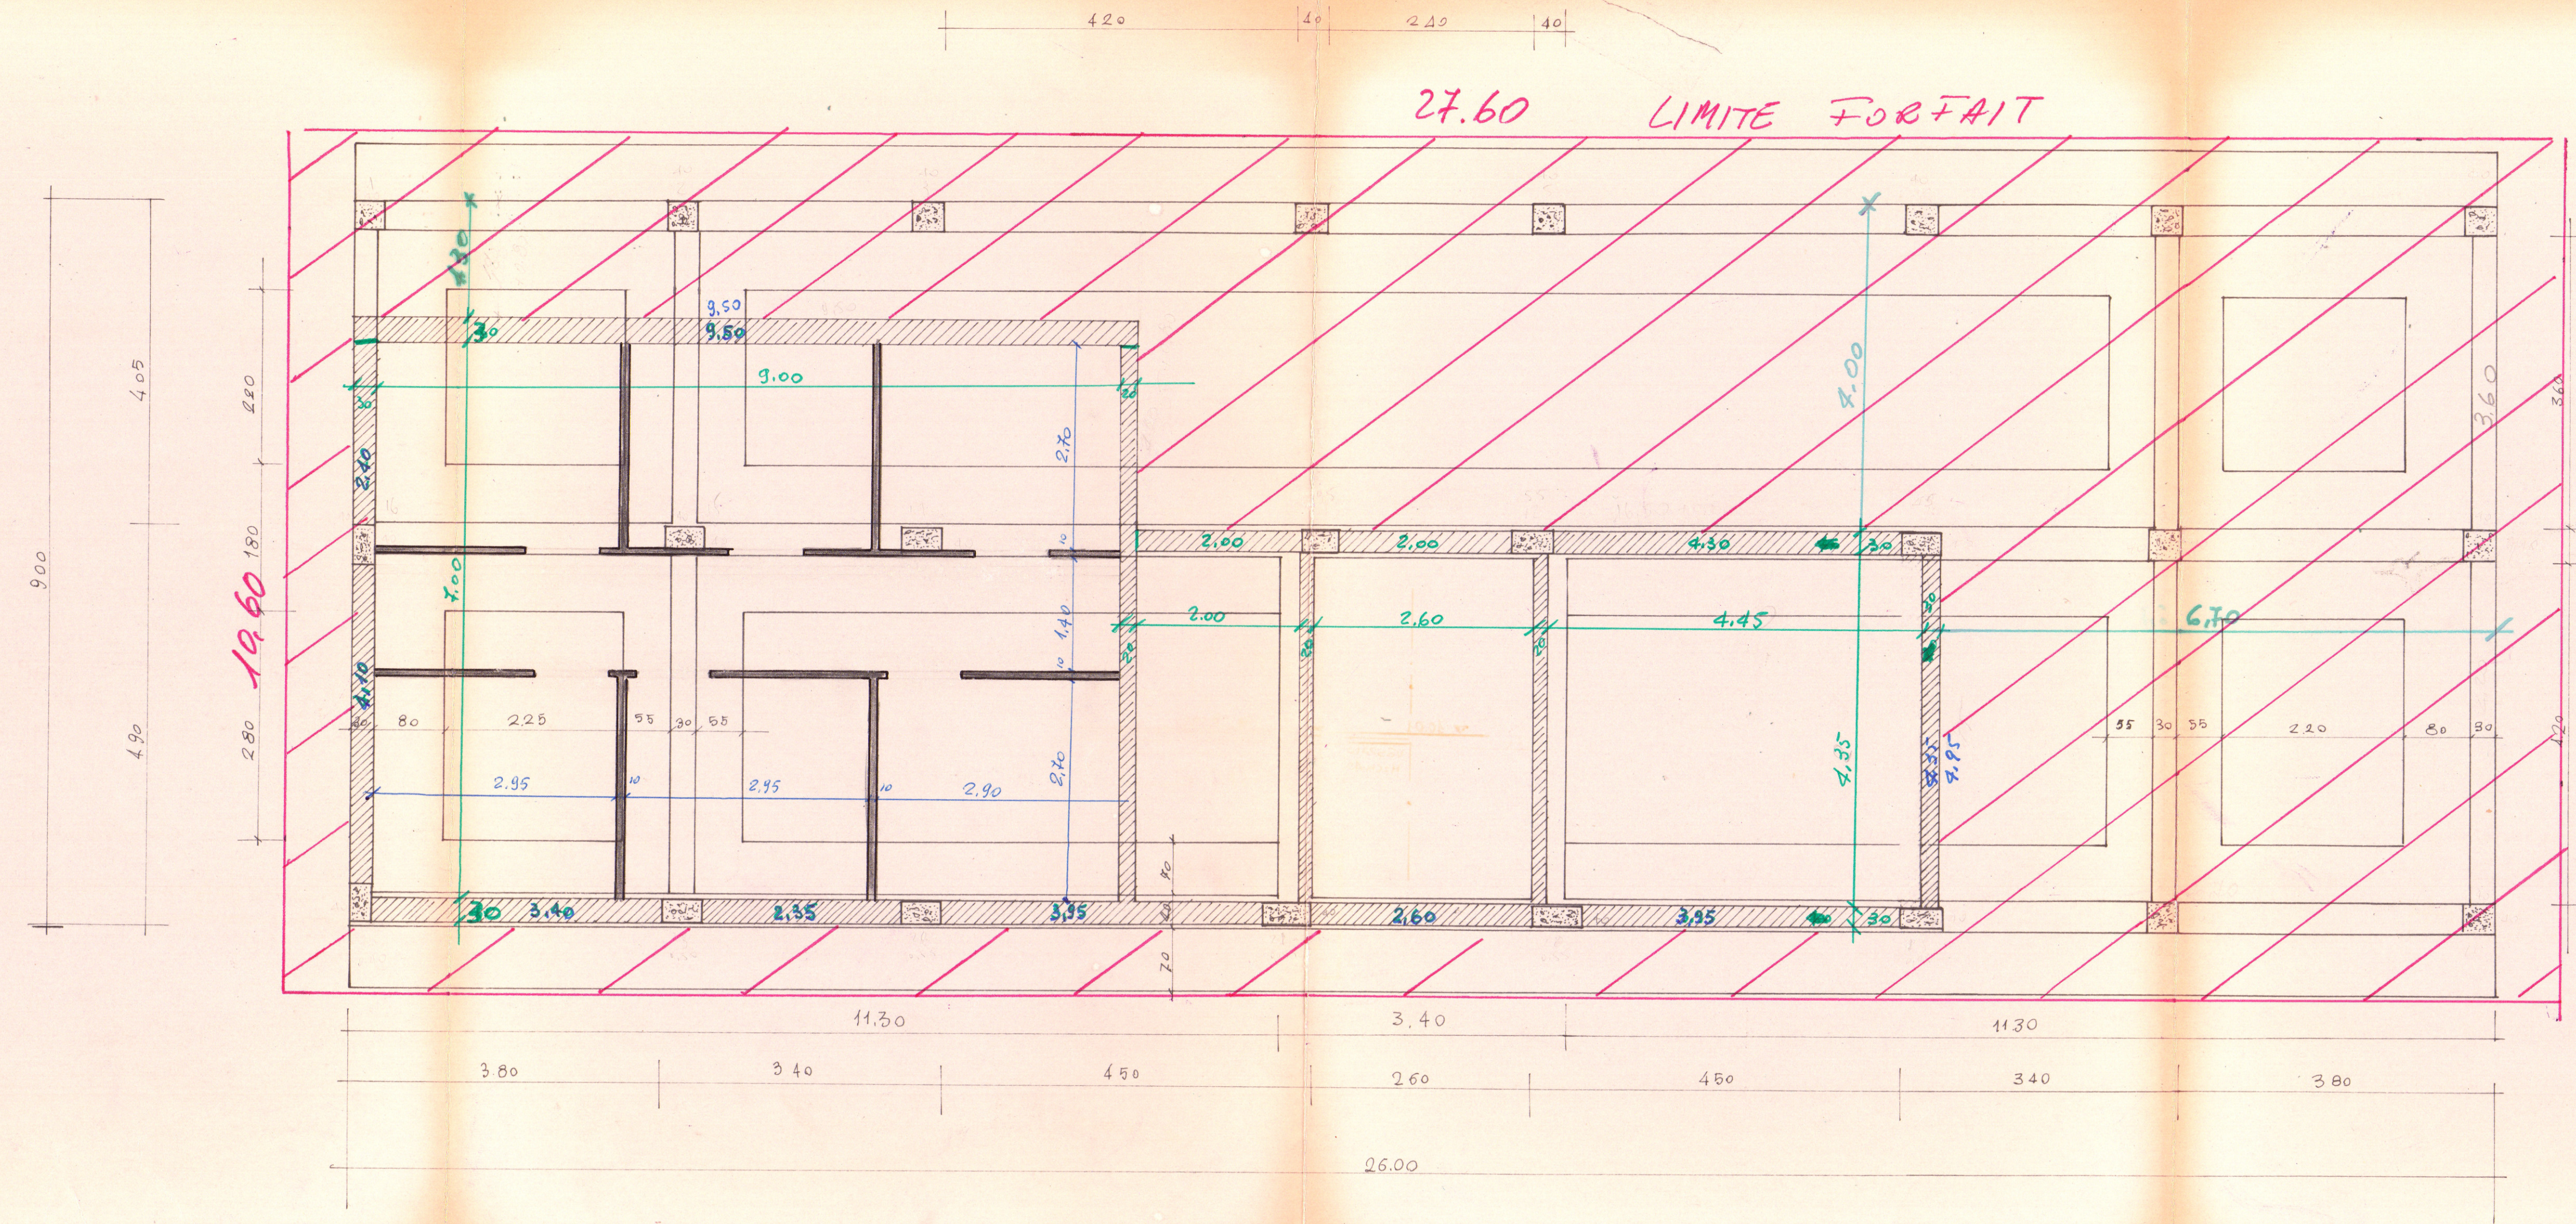

IMPR. CAR. G. CARPARELLI	
RIONE COMMENDA	Dis. N°
AREA "A"	
PIANTA PIANO TERRA	SCALA
PALAZZINA C ₁	1:50