


CANT. 12131 - FRA. AVILLA FONTANA - PAL. A+B

PLANIMETRIA GENERALE FOGNATURA

SCALA 1:200

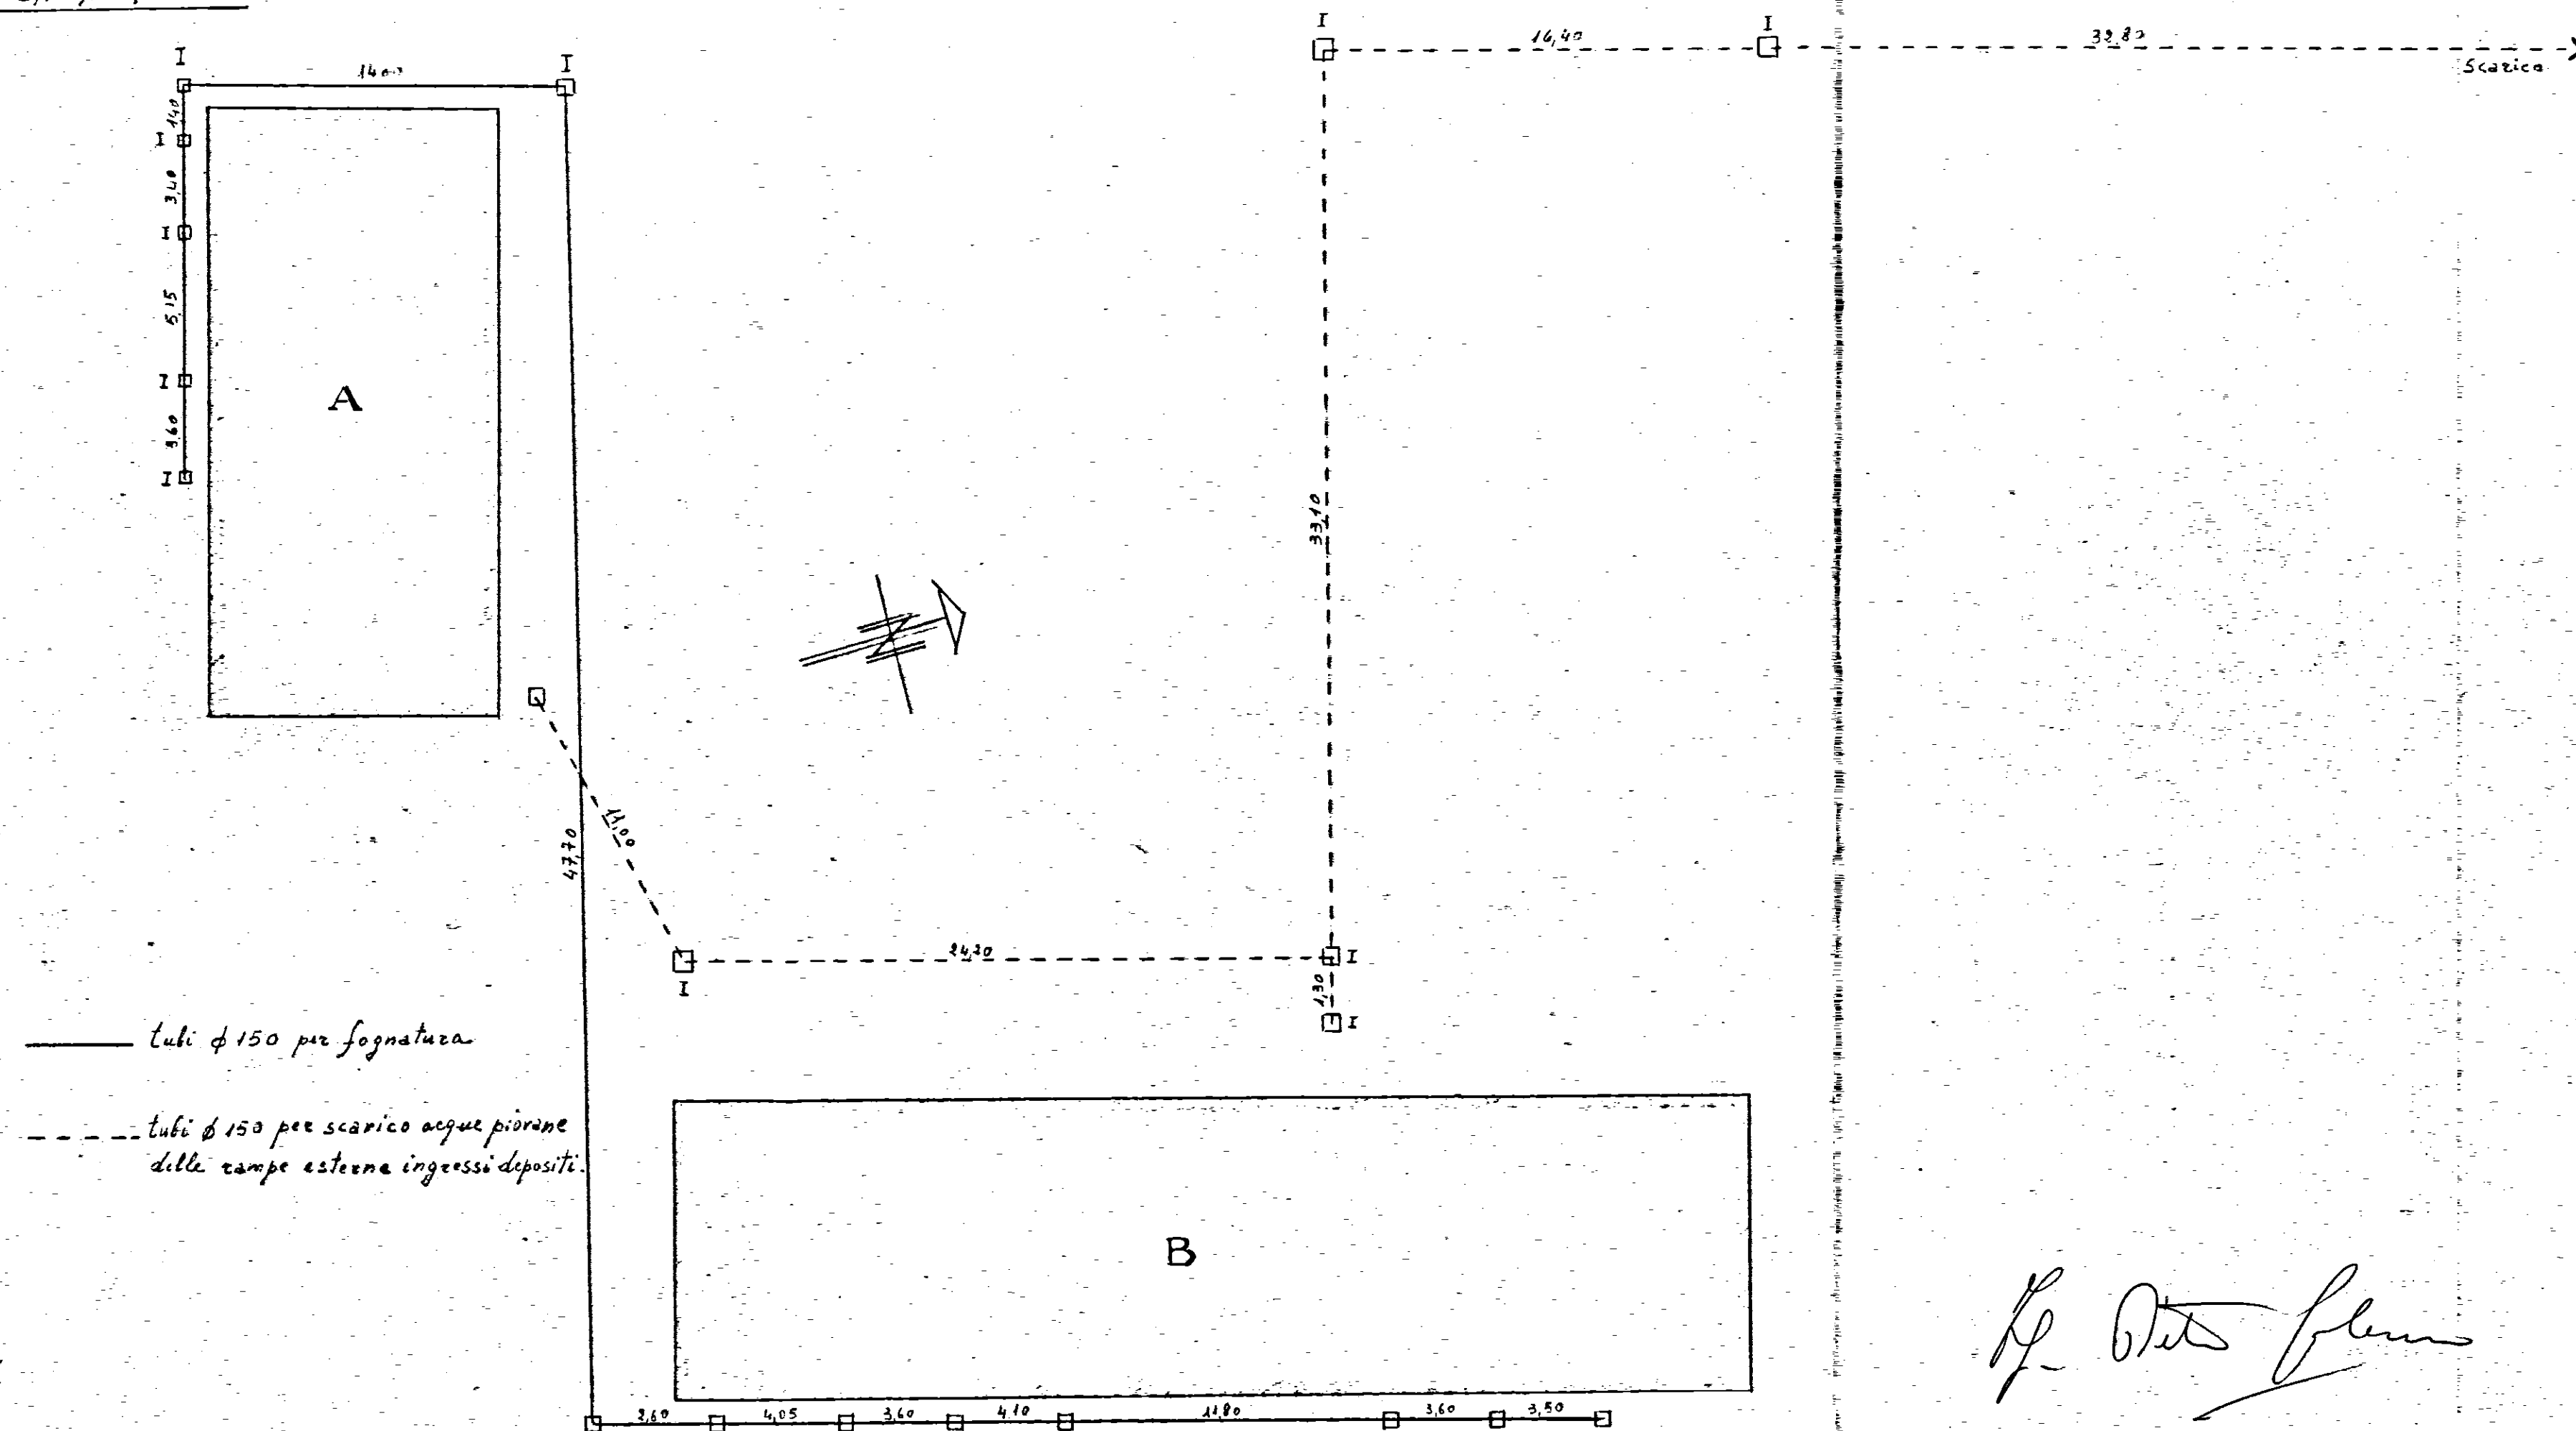

Bordello Luigi

L. Otto Geronzi