
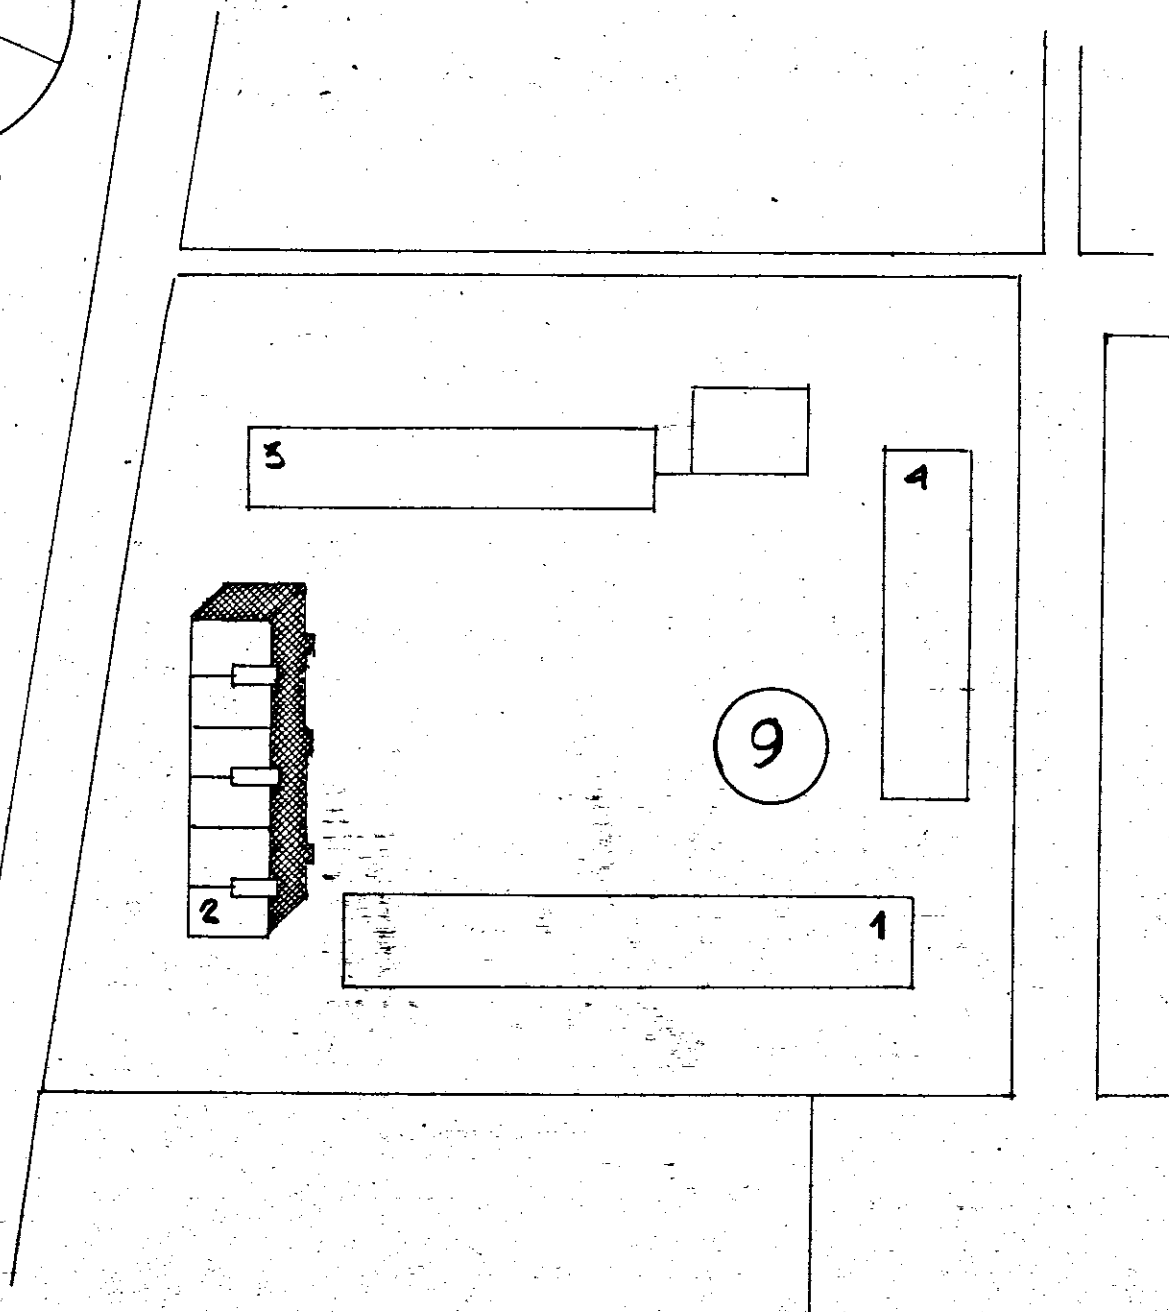


A 78_{bis}	C. E. P. BRINDISI		
I.A.C.P.	PROGETTO	ESECUTIVO	DIS. 186 _{bis} - 1936 _{bis}
LOTTO 9	PIANTA	PIANO CANTINE	RAPP. 1:100 - 1:50
EDIFICIO N°2	GRUPPO ARCH.	AMENDOLA - ROMA -	25.3.1958
			20.5.1958

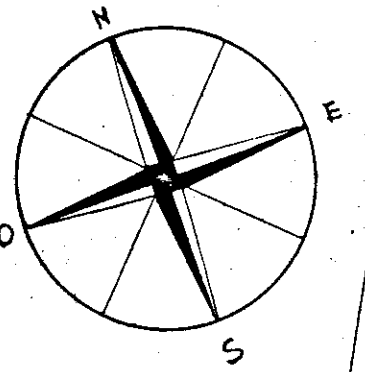

PROGETTISTI:

ARCH. GIUSEPPE AMENDOLA *capo gruppo Amendola*

" MARIA TERESA SARNO *Maria Teresa Sarano*

" CECILIA VARETTI *Cecilia Varetti*

" LUIGI CREMONA *Luigi Cremona*

" ALDO VILLANI *Aldo Villani*


25

19.40

52.0

47.0

25

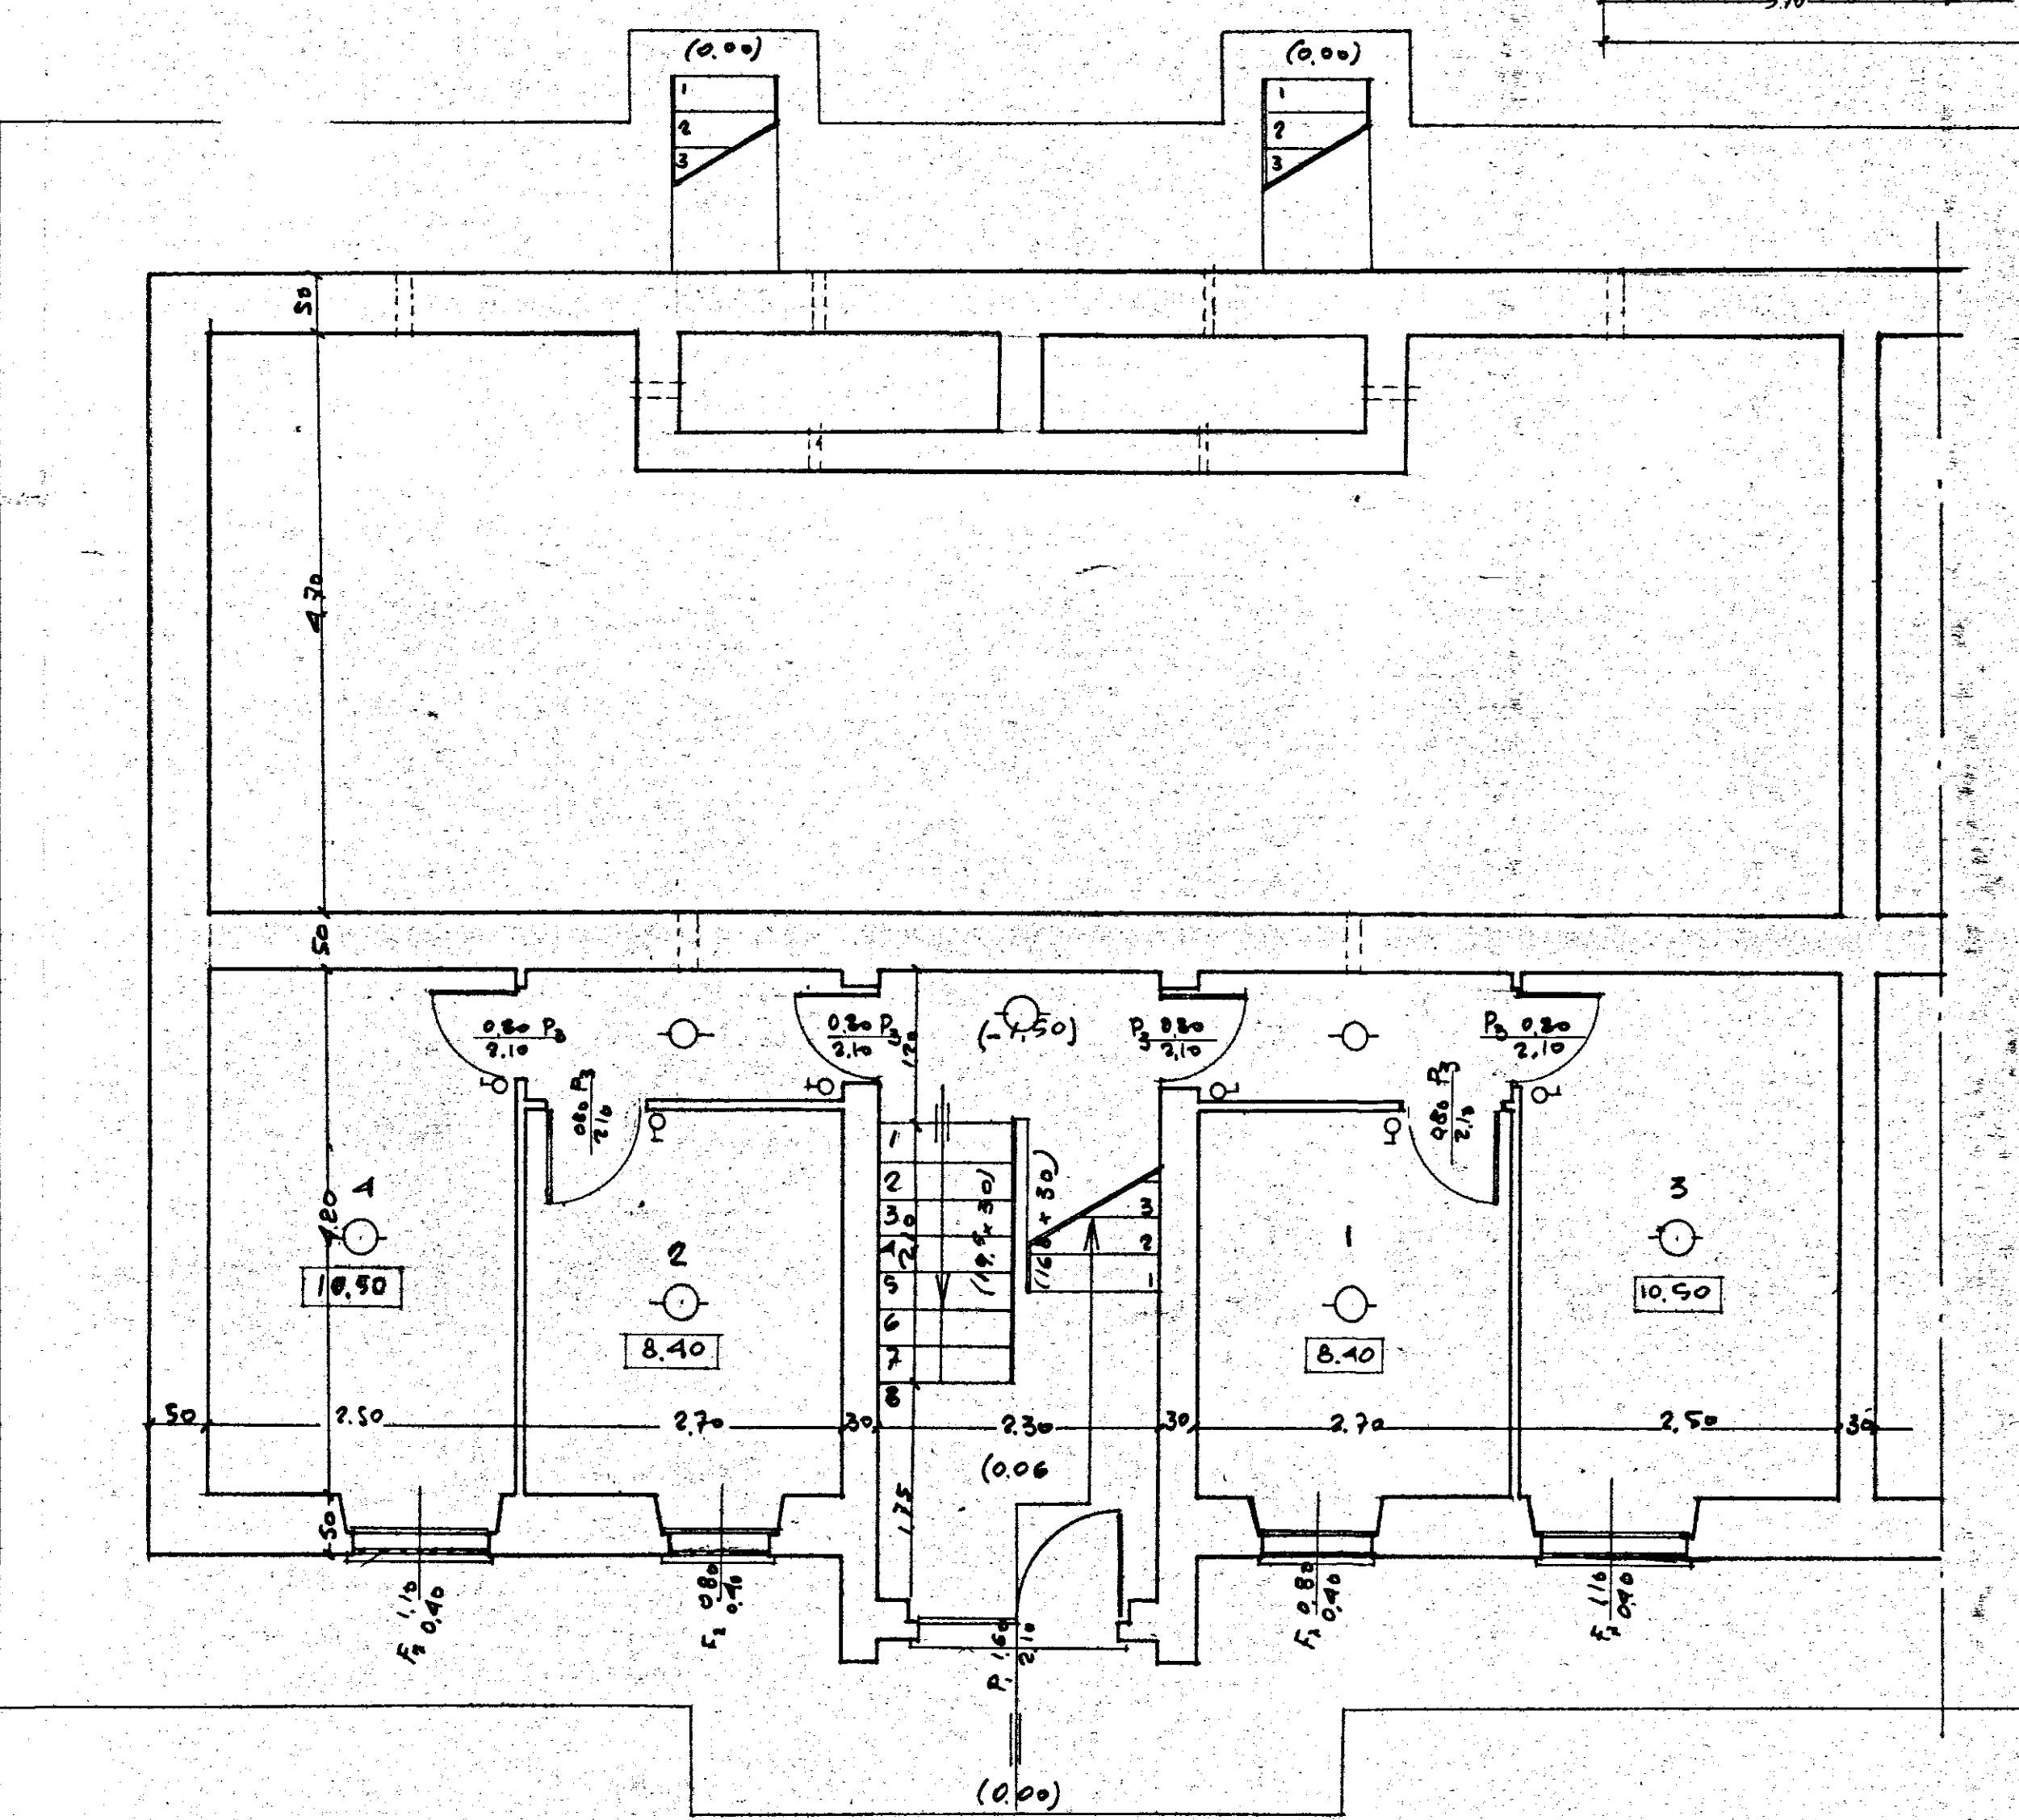

25

5.60

1.30


1.80

5.60

5.70

2.90

5.45

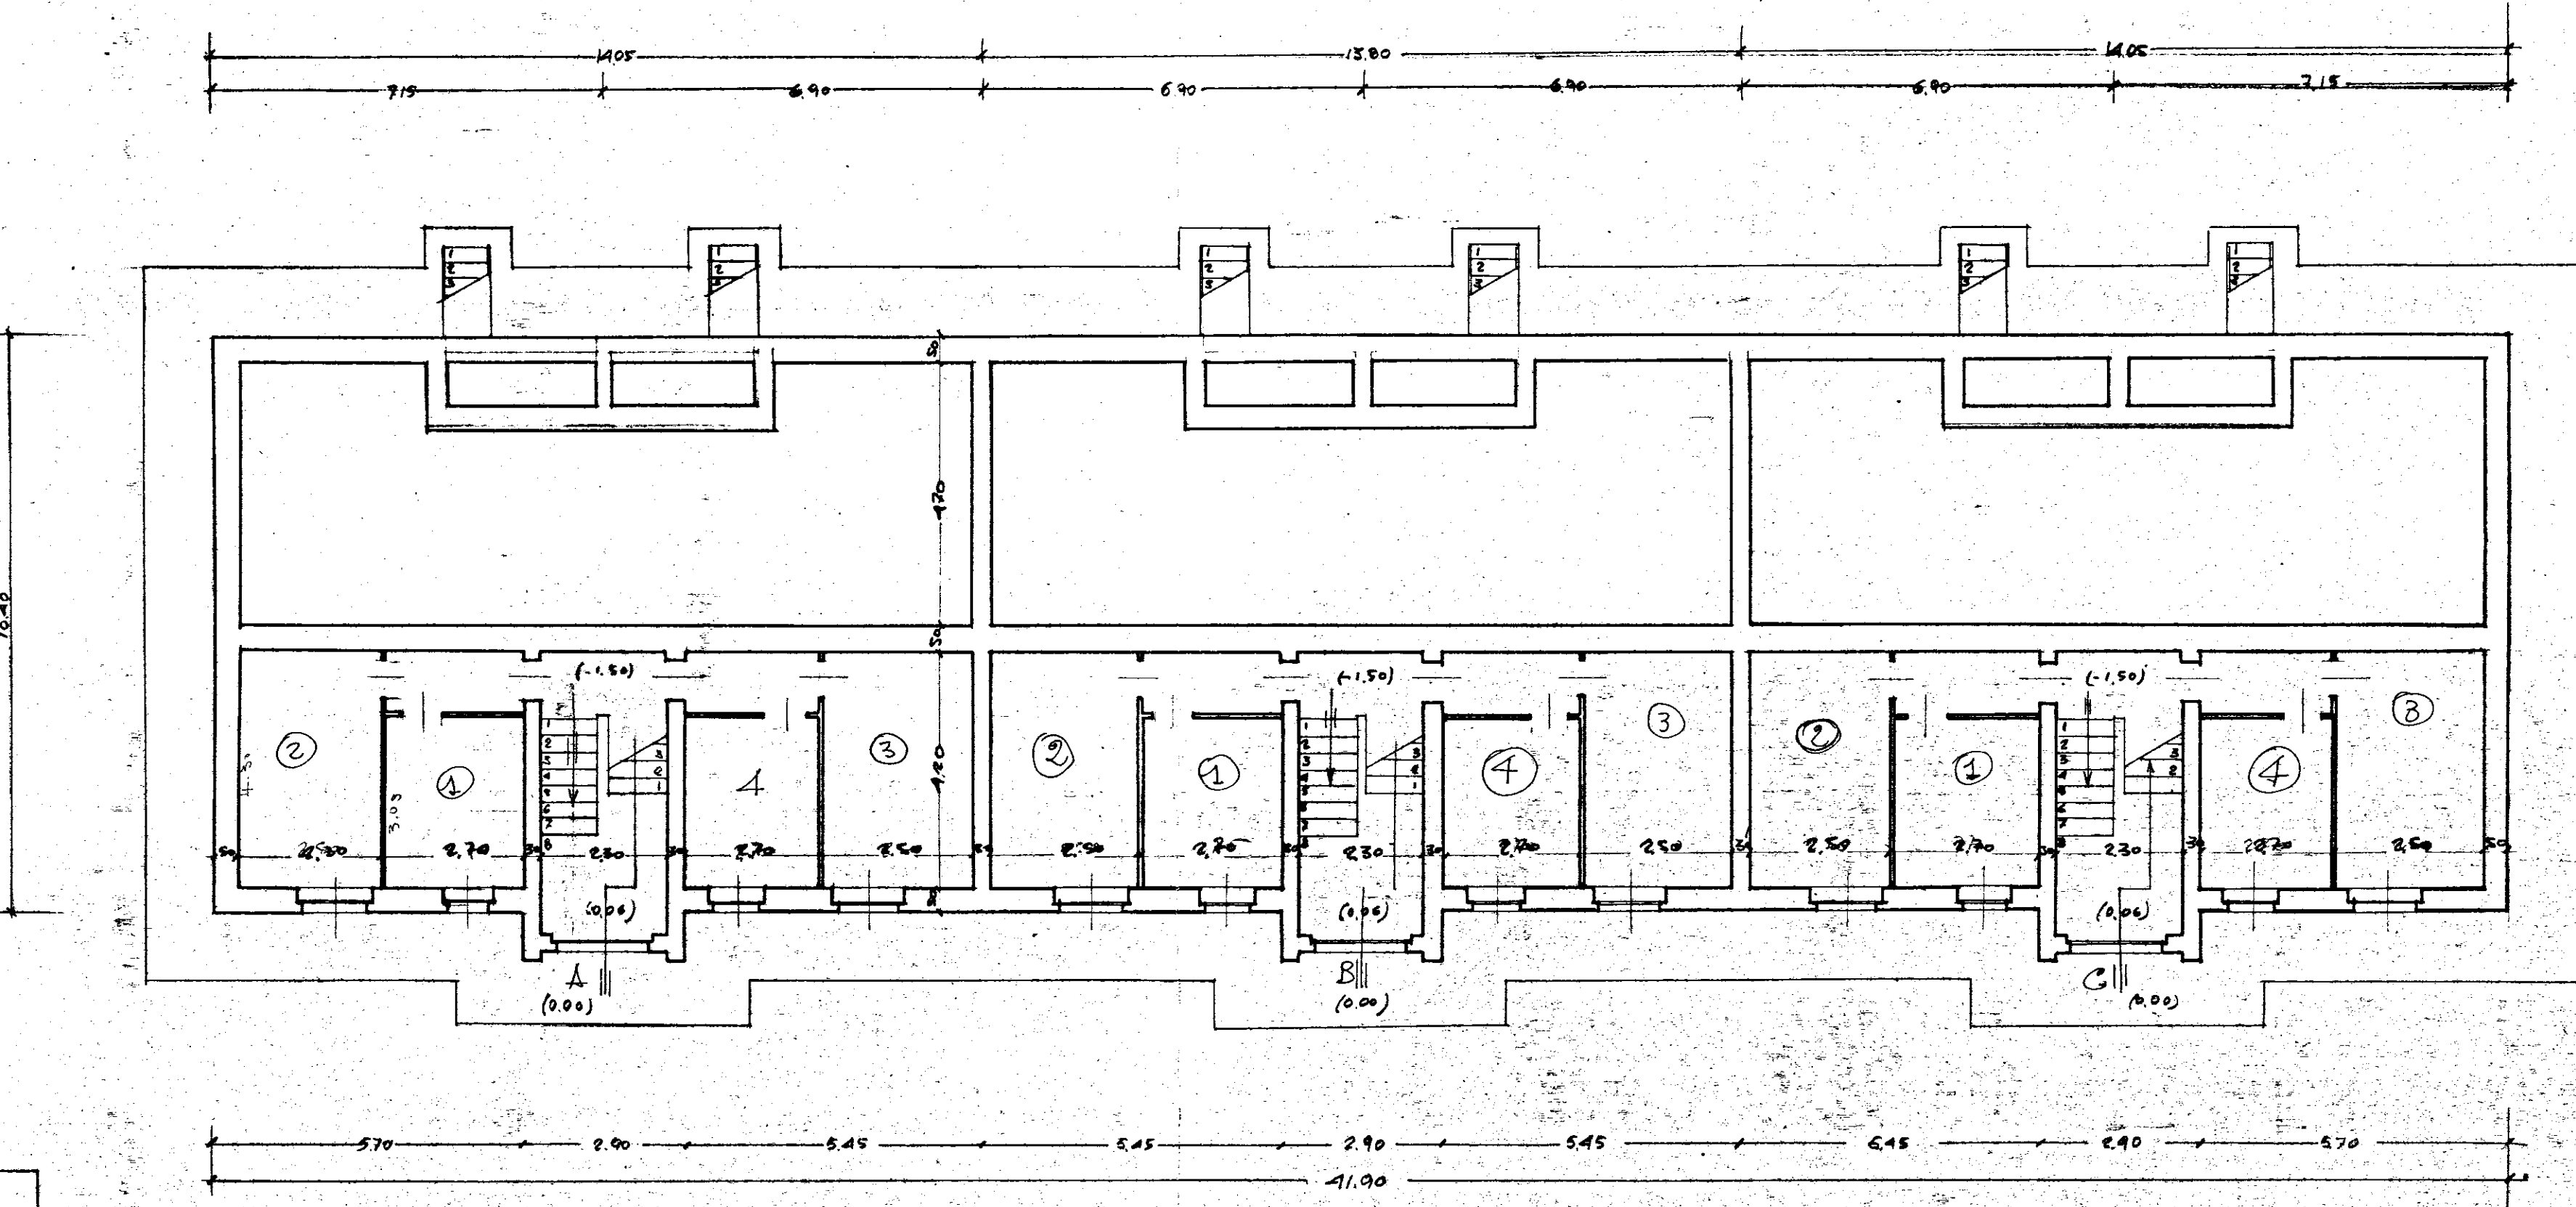


DIS. N° 186_{bis}

PIANO CANTINE


RAPP. 1:100

TABELLA INFISSI ESTERNI ED INTERNI - PIANO CANTINE SCALE N°3 - APP. N°6 -

PORTE

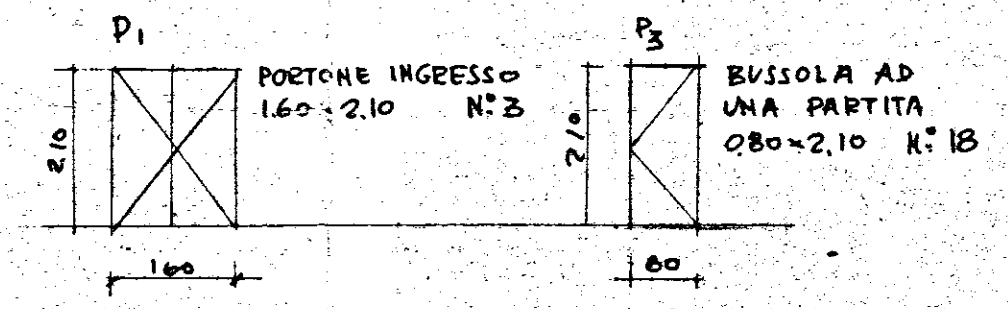

FINESTRE

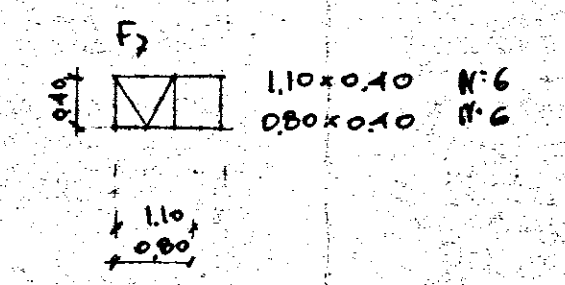

DIS. N° 193_{bis}

PIANO CANTINE (PARTICOLARE DELLA PIANA A TAV. 71)

RAPP. 1:50