
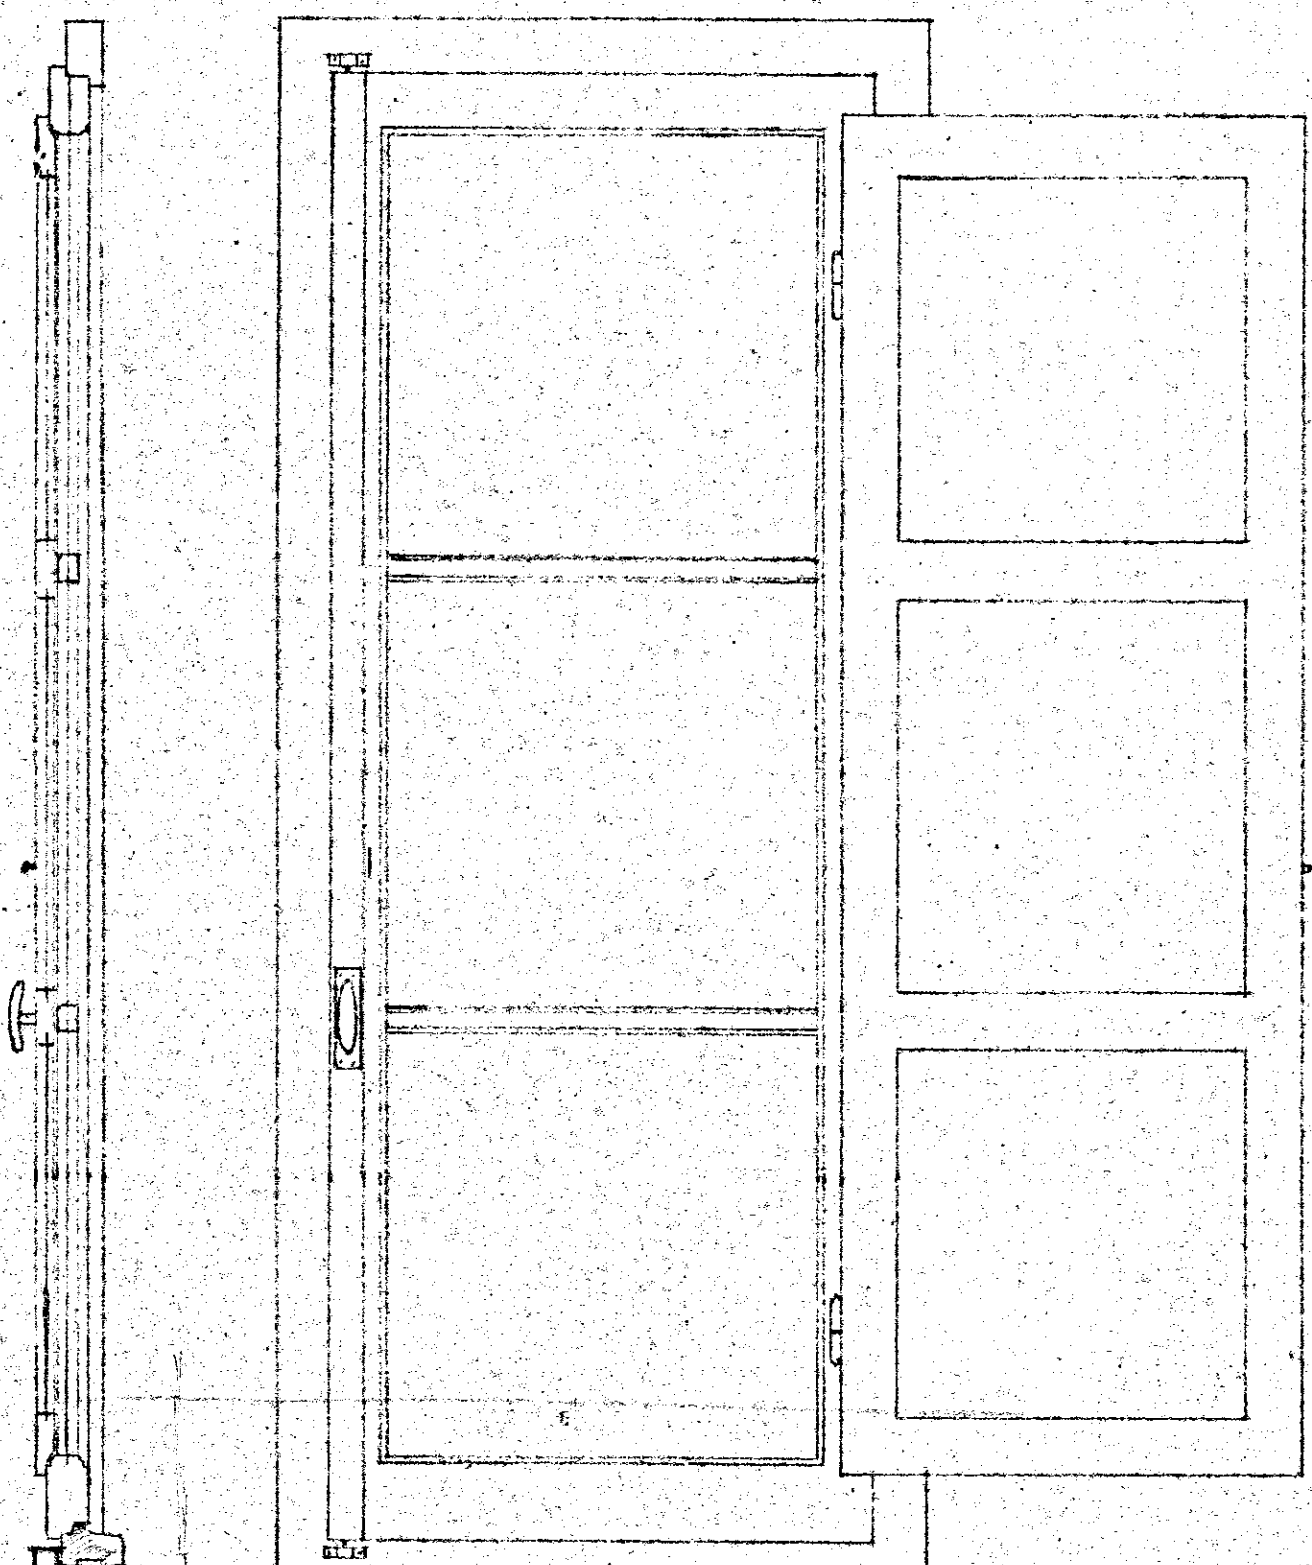


I. lotto

Valm

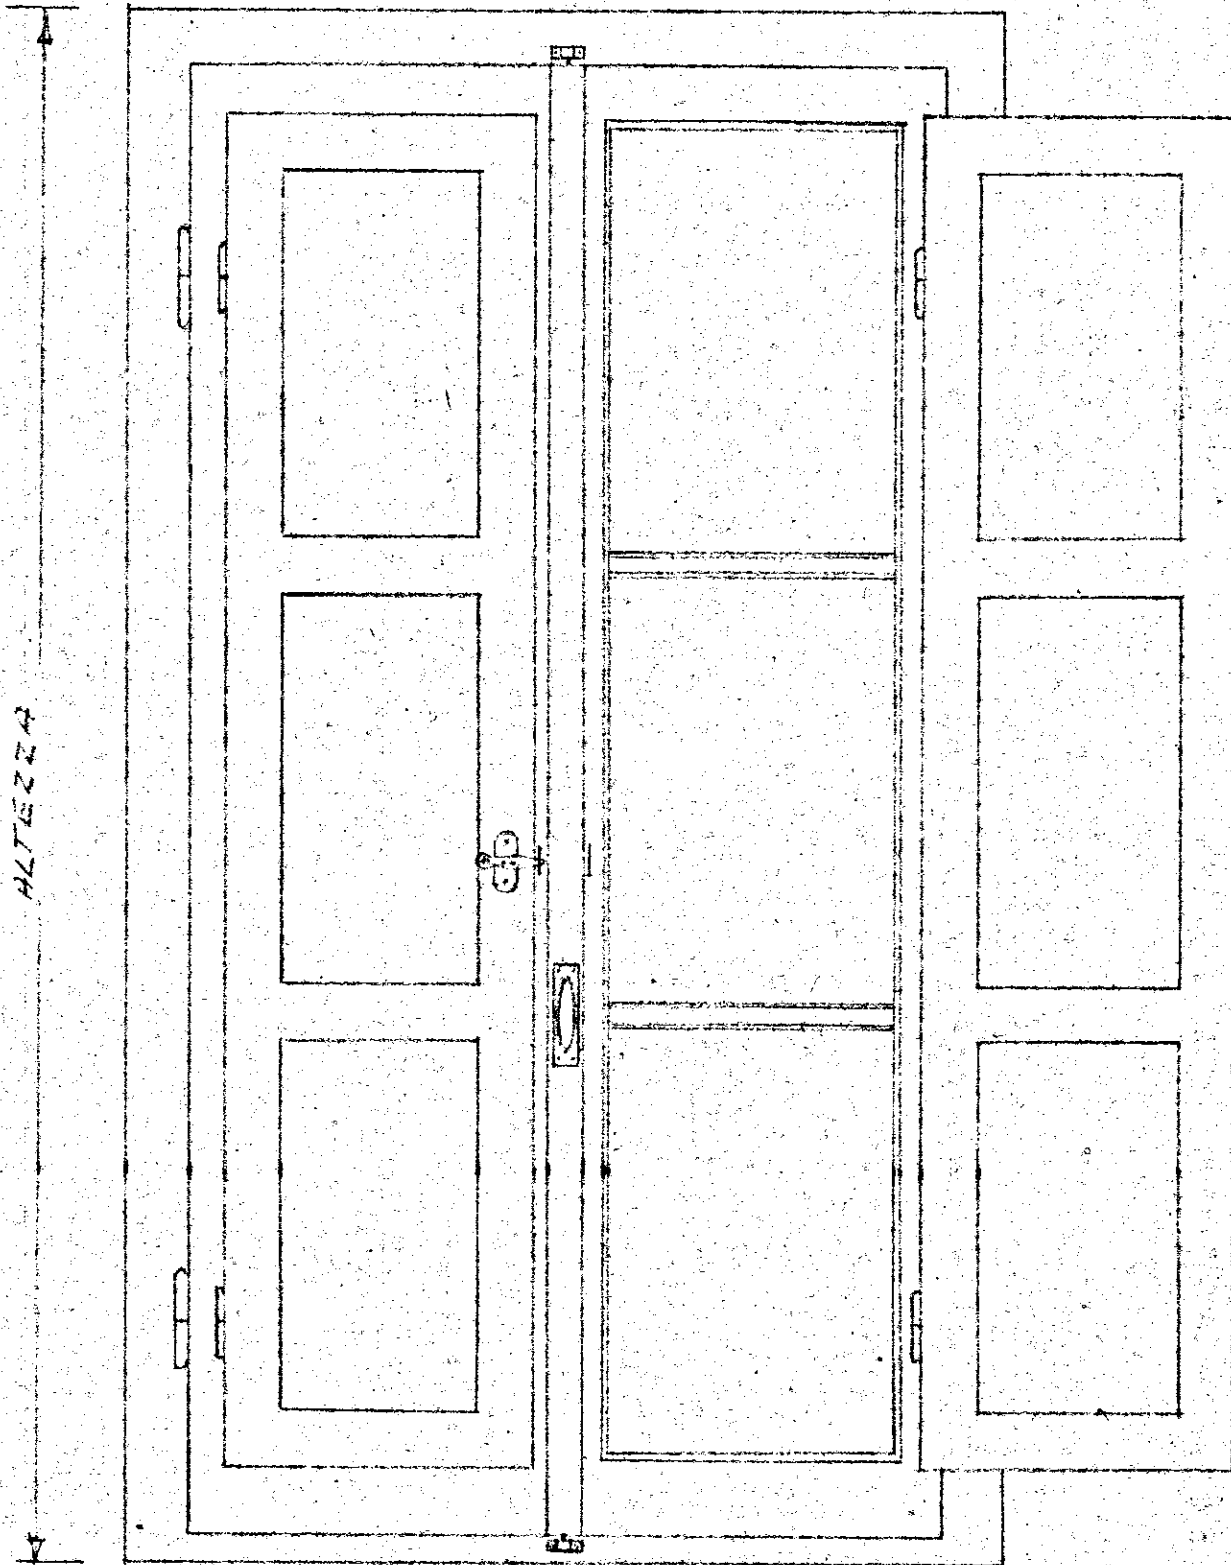

I° lotto

Tipo	N°	MISURA	
		LARGHEZZA	ALTEZZA
M	19	1.16	2.04
N	20	1.16	2.14
O	20	1.16	1.89 ⁵
P	18	0.86	2.04
Q	18	0.86	2.14
R	18	0.86	1.89 ⁵
S	2	0.86	2.04
Z'	6	1.16	1.96
Z ²	3	1.16	1.92

