

CASE POPOLARI NH BRINDISI - C.E.P. - LOTTO 15° bis - PALAZZINA tipo T4
 pianta delle sistemazioni esterne -






luce fra balconi T4 e T4 = 2 x ml. 8.85 x 0.80


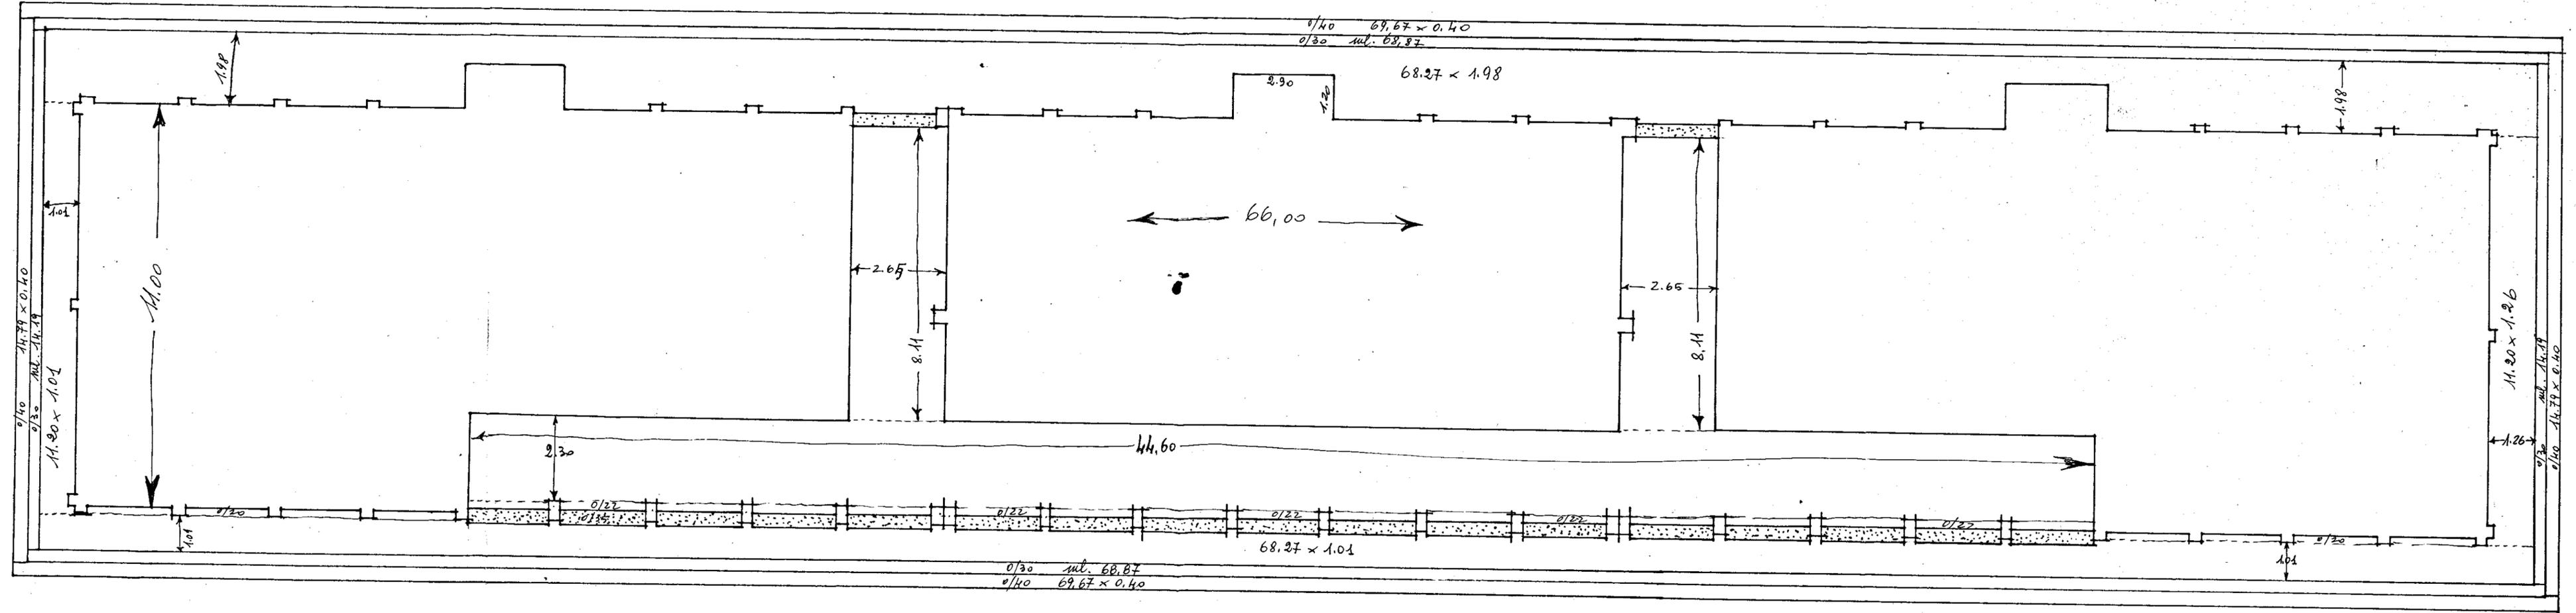



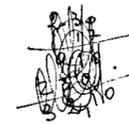



