



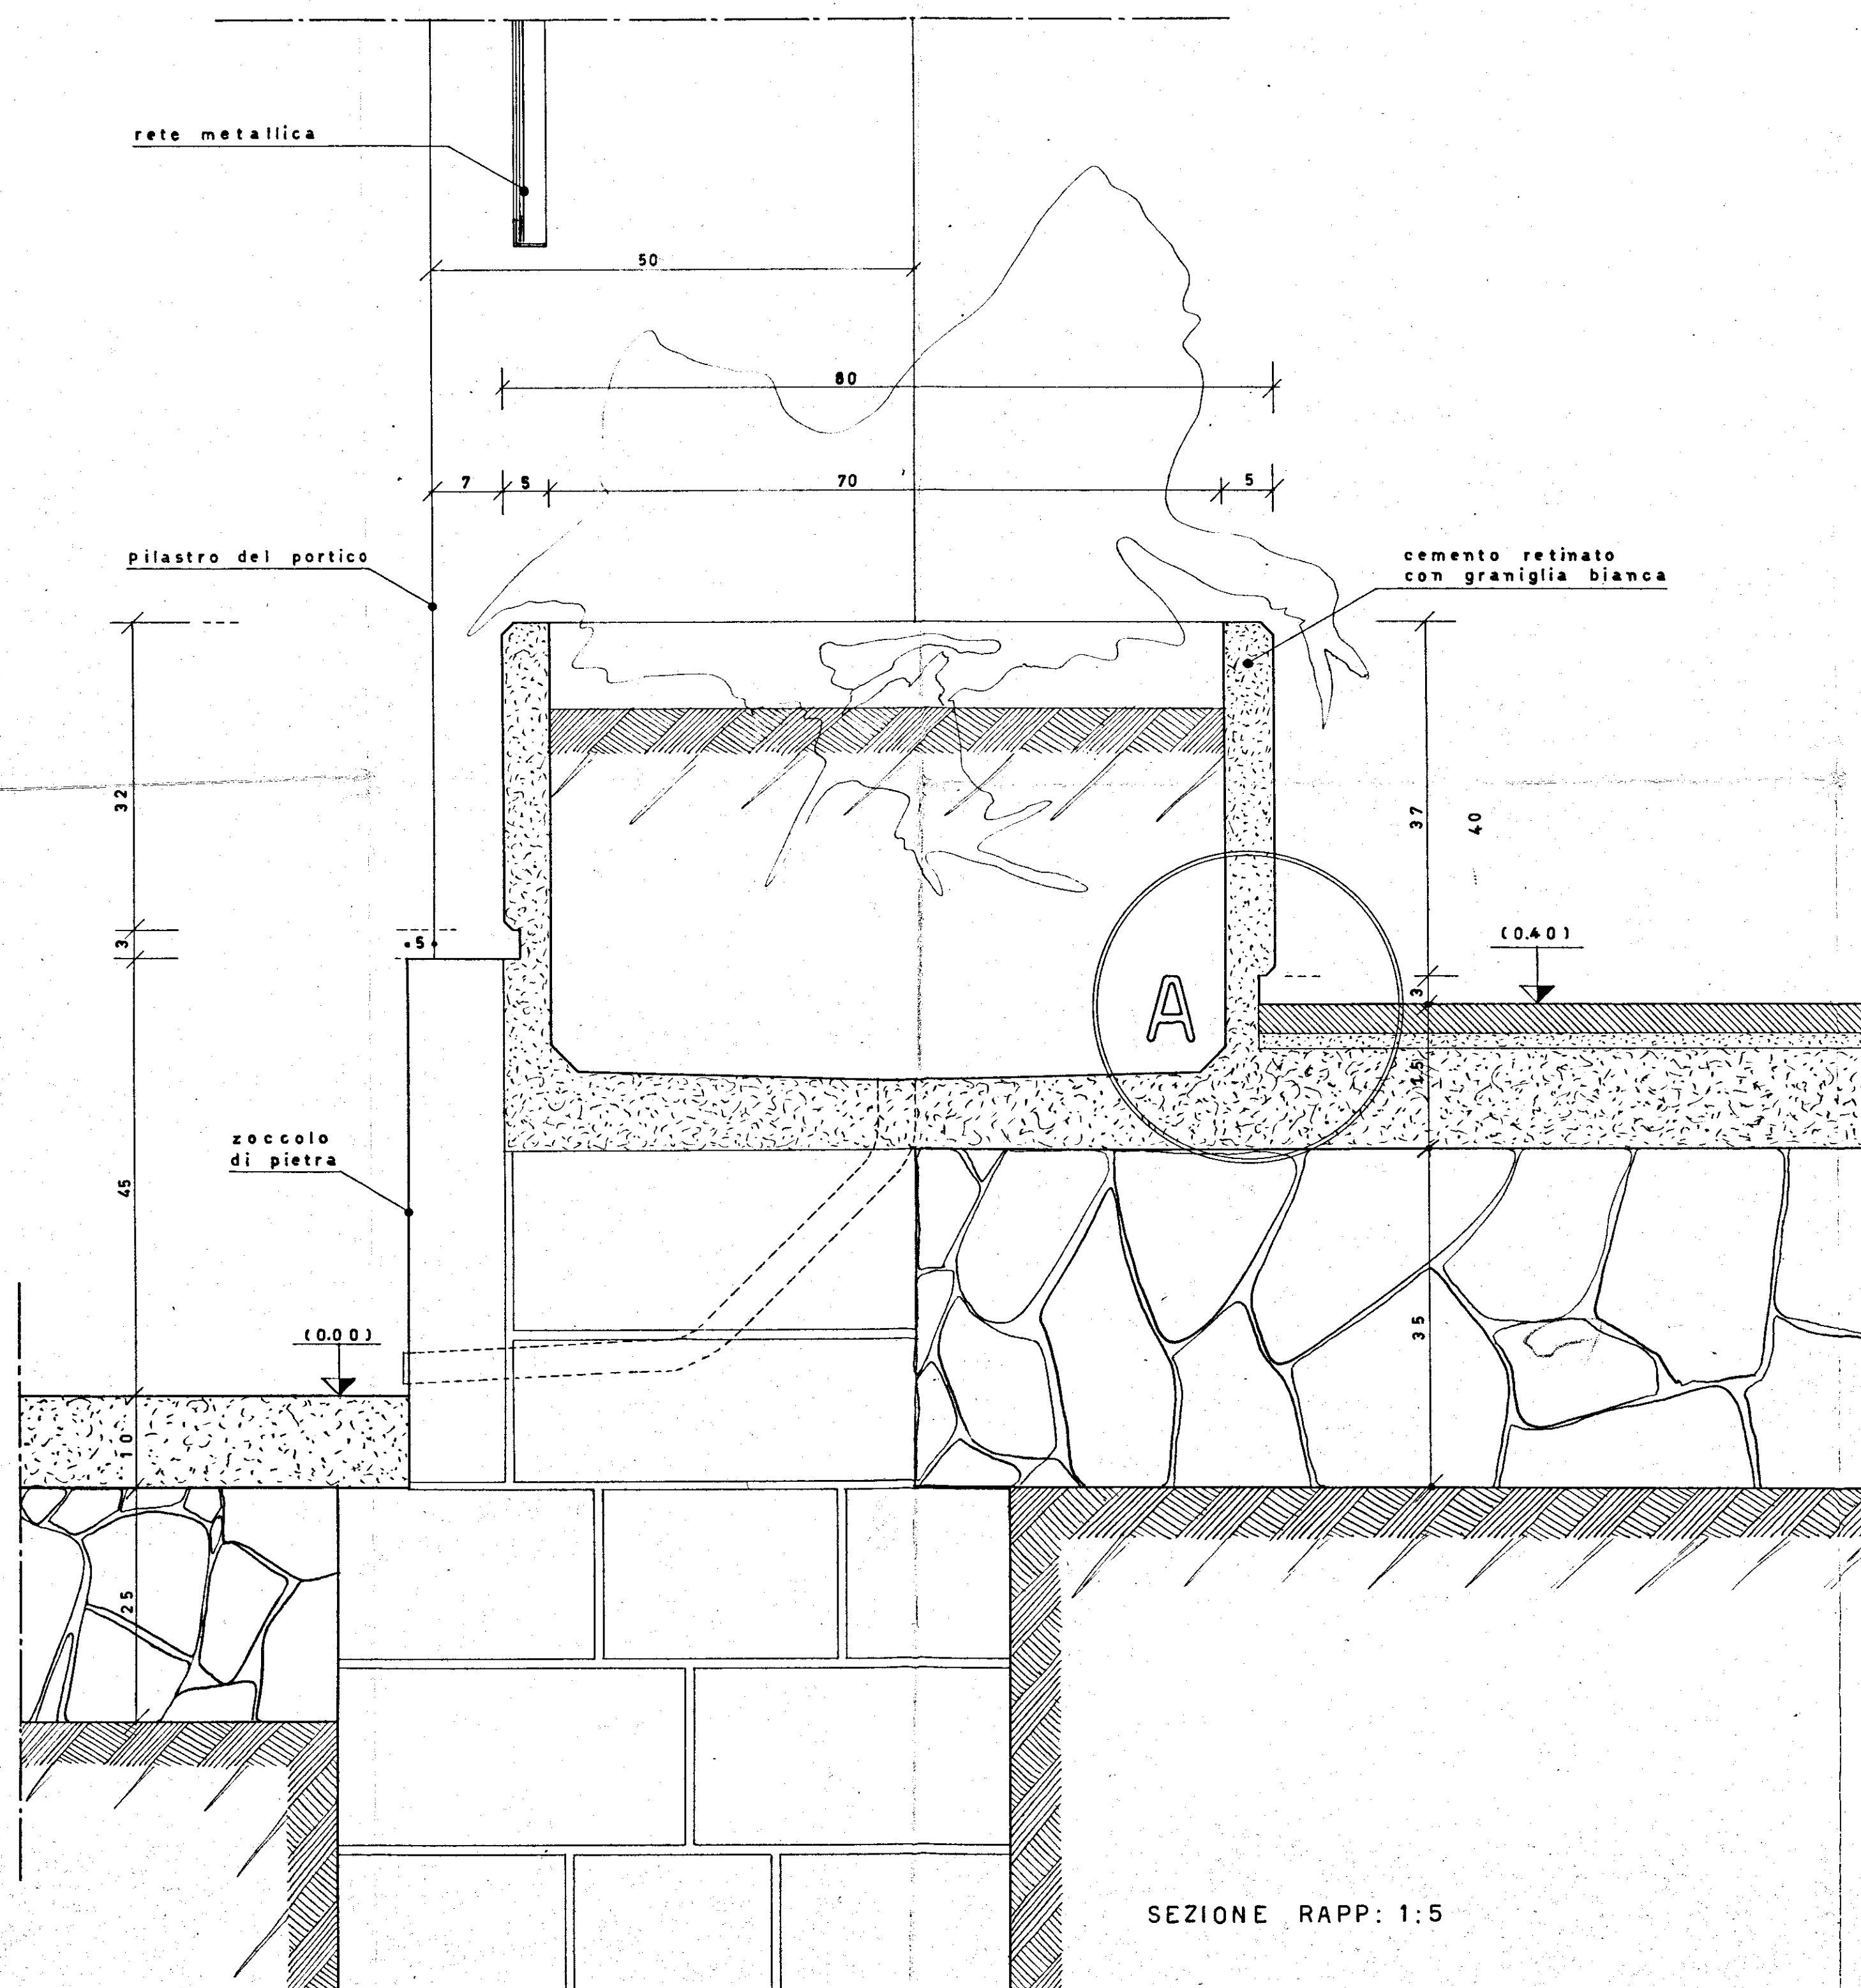

PARTICOLARE RAPP: 1:1

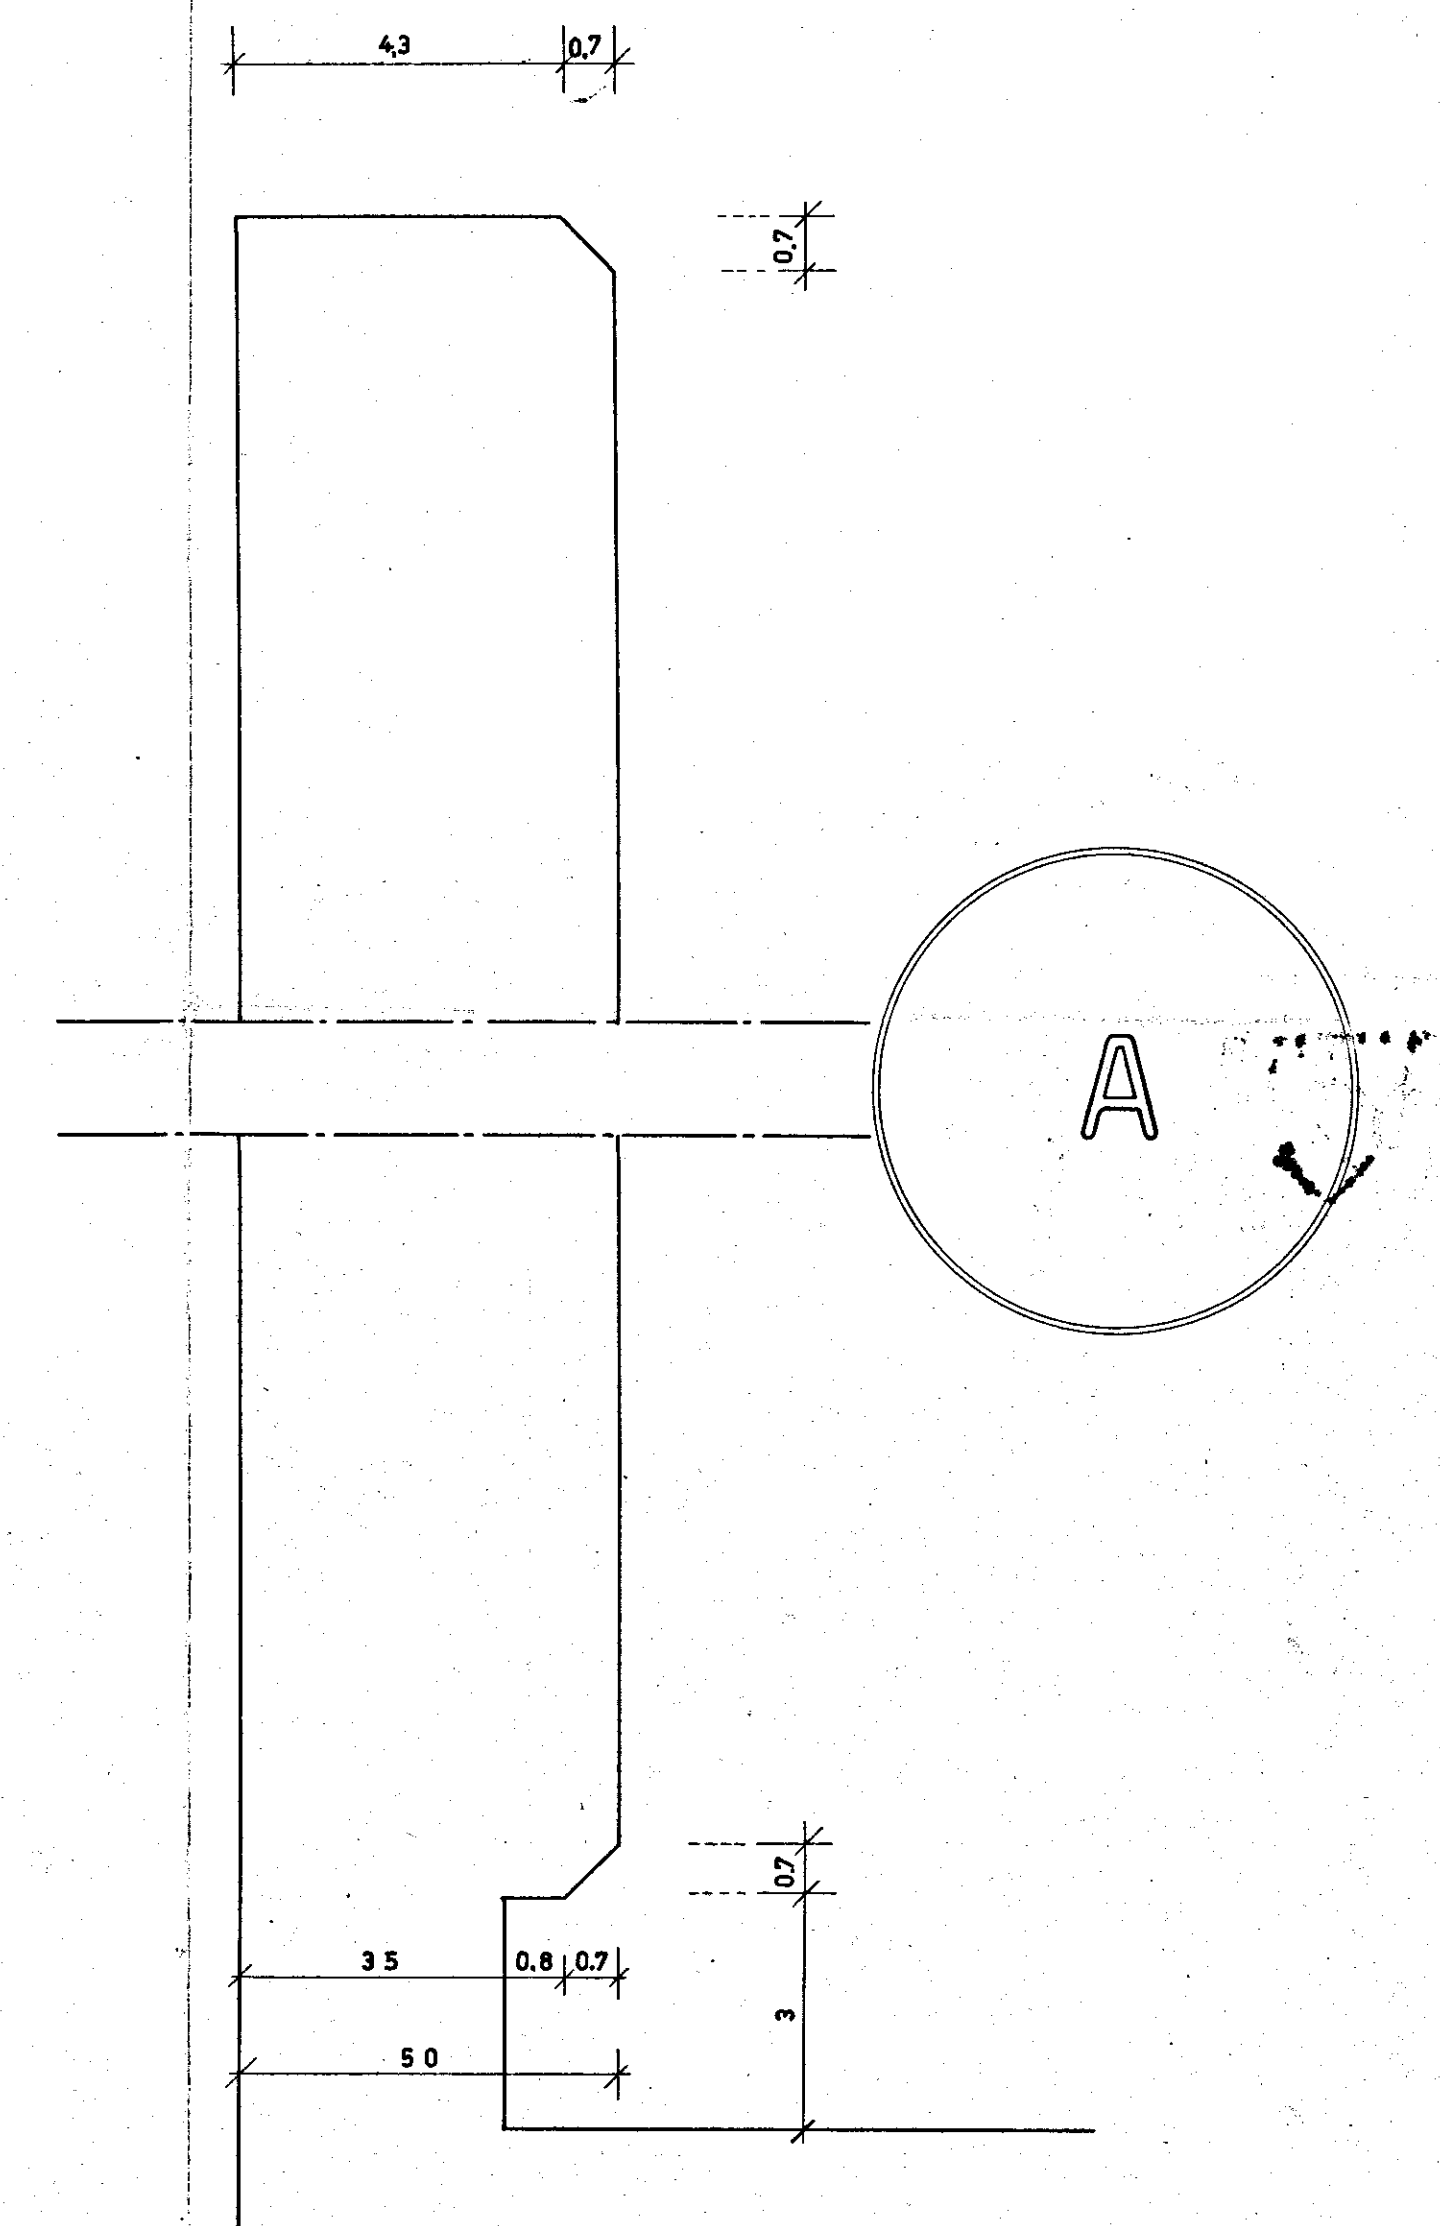

|                                                                        |                             |                  |
|------------------------------------------------------------------------|-----------------------------|------------------|
| BRINDISI-ISTITUTO CASE POPOLARI                                        |                             | REF. 204         |
| INA-CASA                                                               | QUARTIERE COMMENDA          | PROT. 3258       |
|                                                                        | CENTRO SOCIALE E NIDO ASILO | DATA nov. 1954   |
|                                                                        | PORTAFIORI DEL PORTICO      | REV.             |
| STUDIO ARCH. GATTANO MINNUCCI - ROMA VIA DELLE FORNACE 49 - TEL. 42081 |                             | SCALA 1/5 ed 1/1 |