


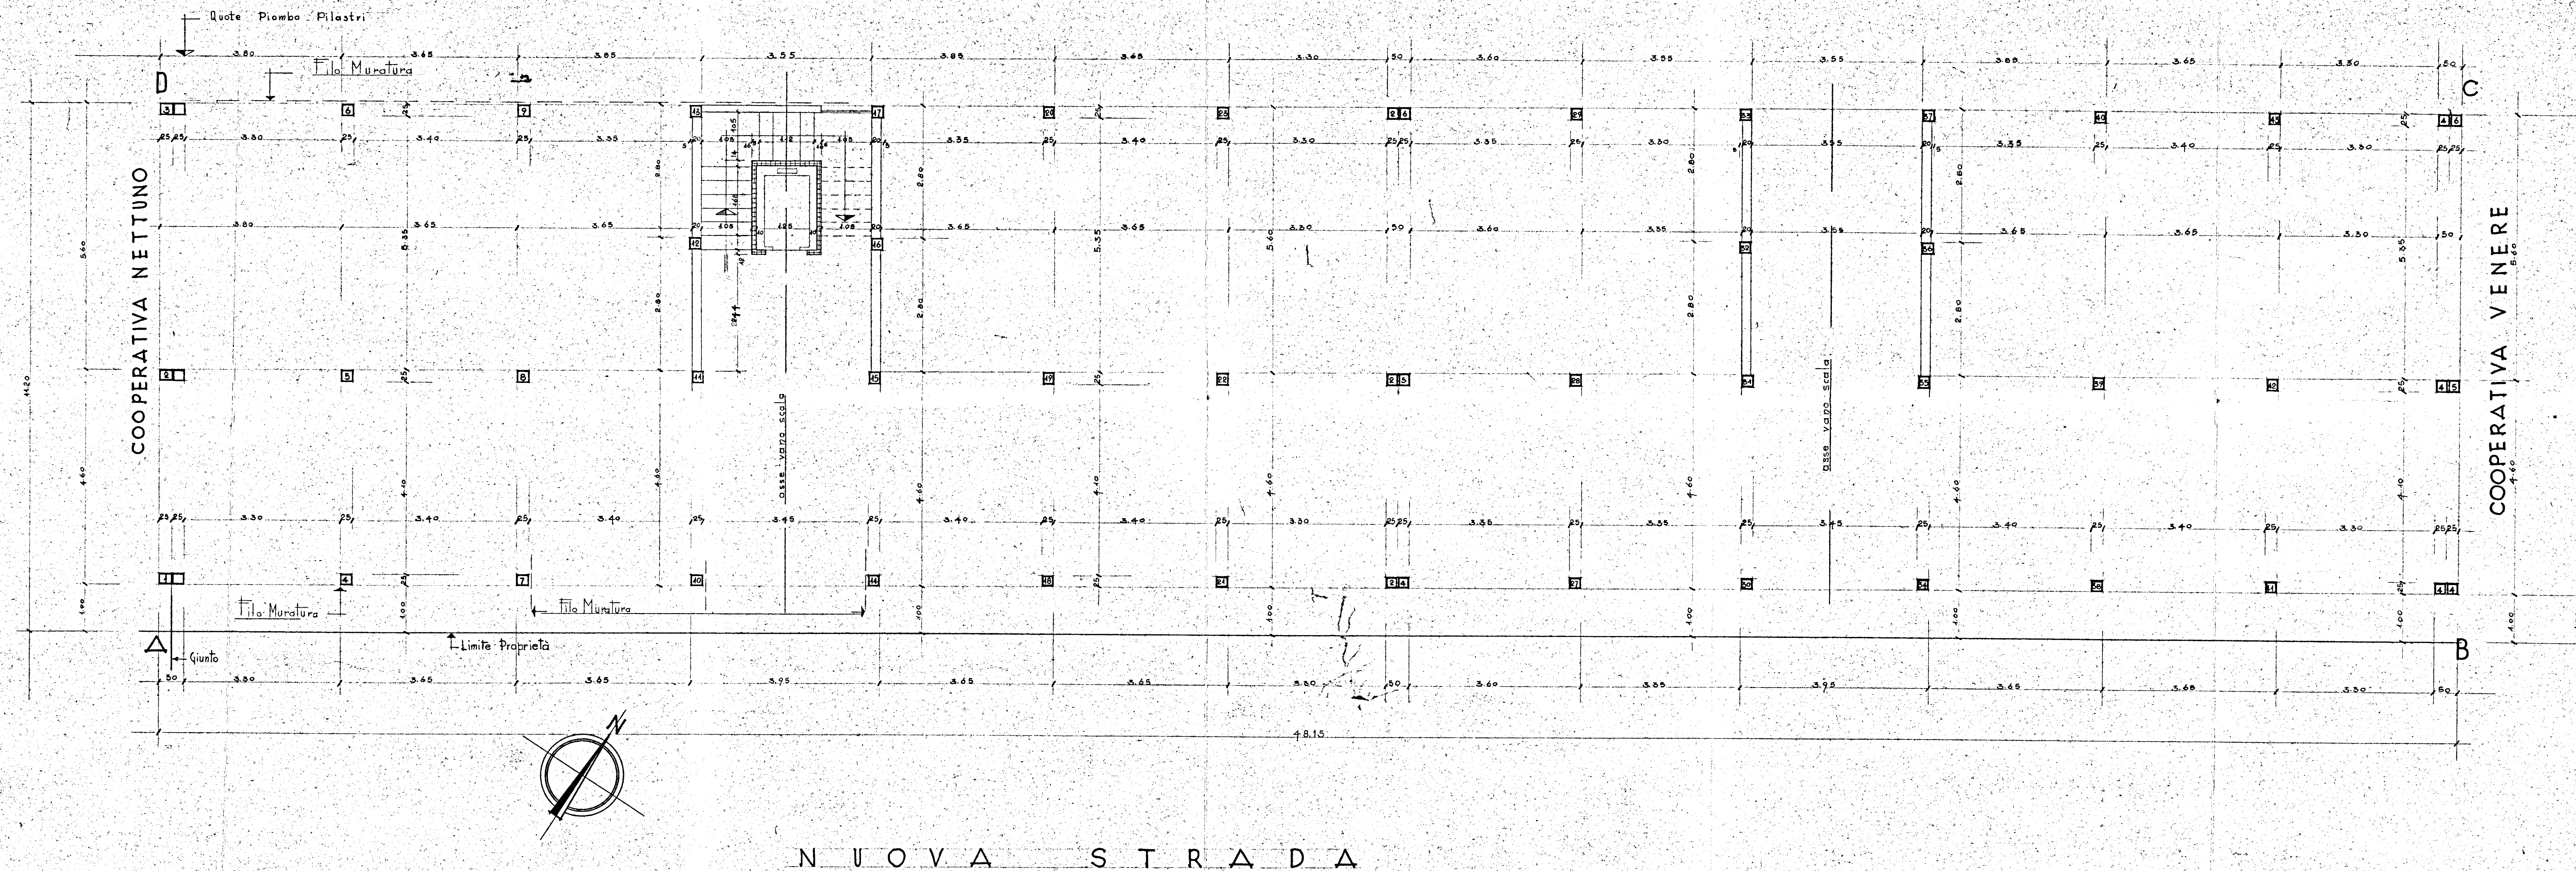

N U O V A   S T R A D A